

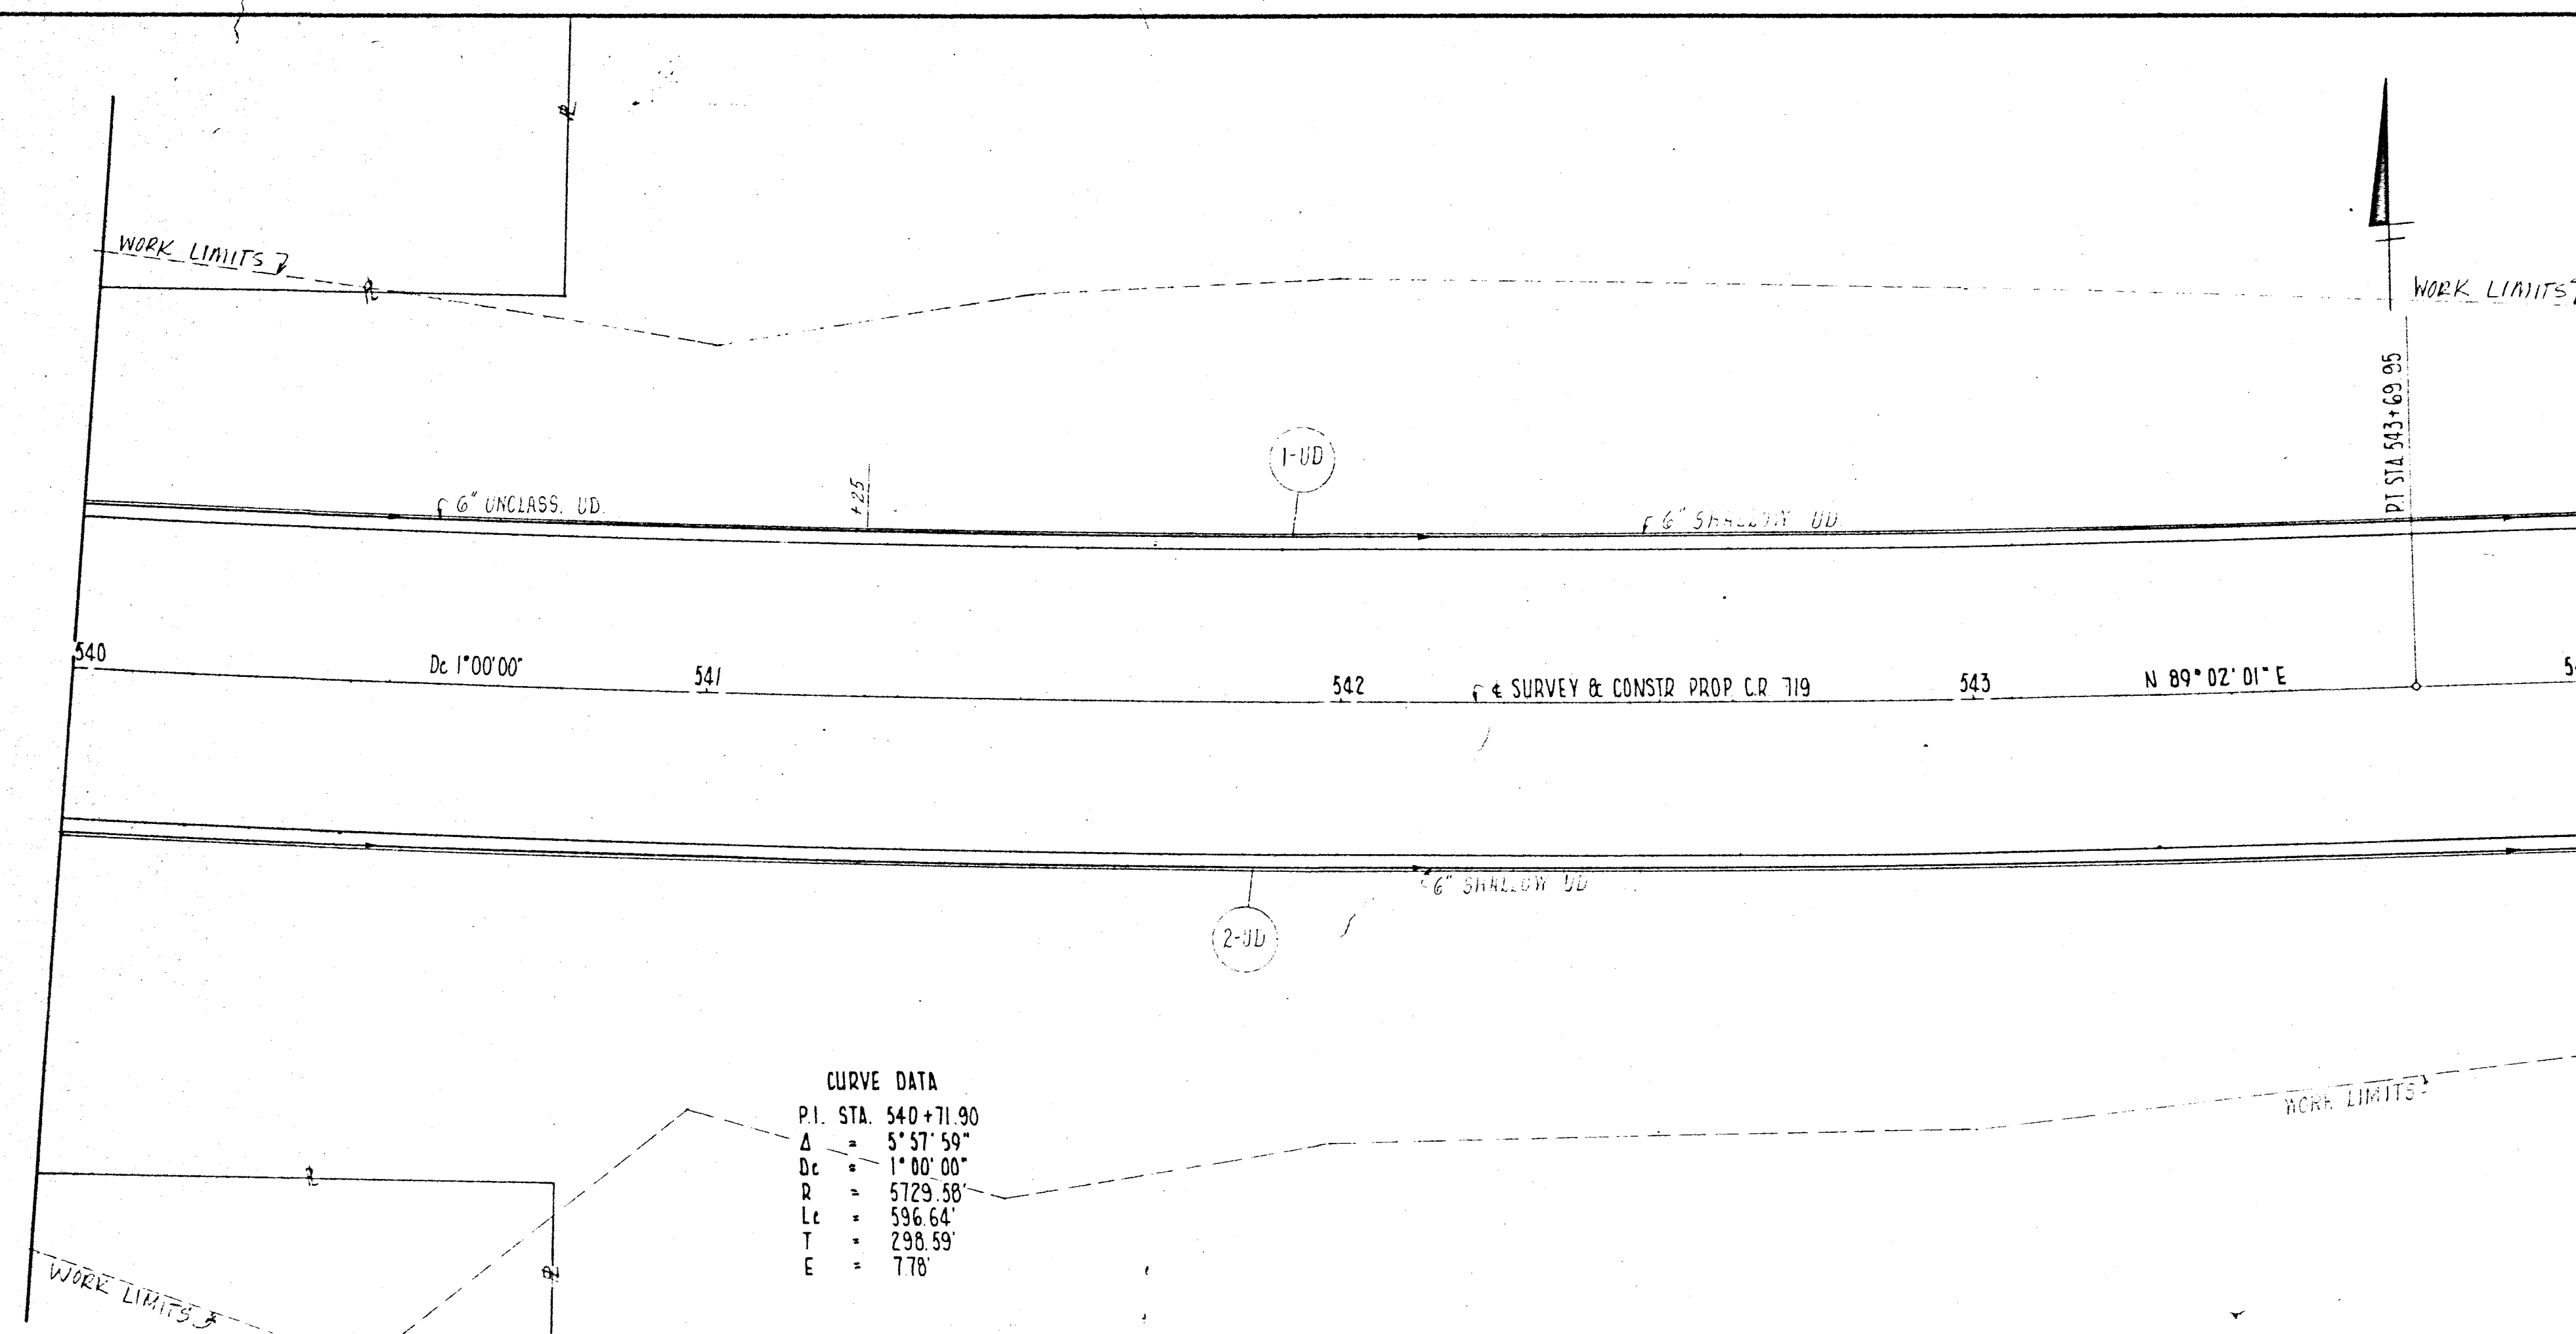


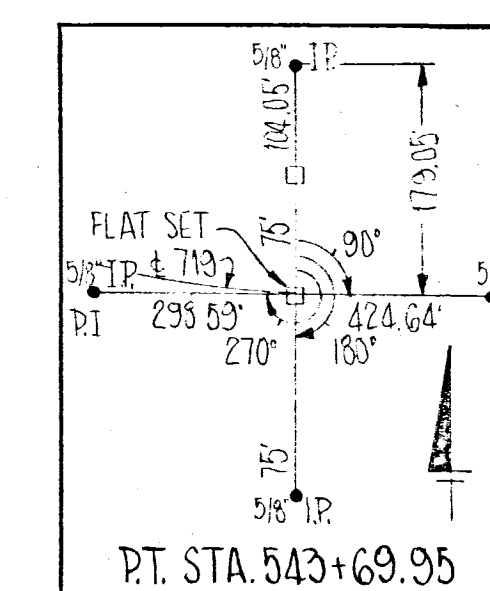

CURVE DATA
P.I. STA. 540+71.90
Δ = 5° 57' 59"
Dc = 1° 00' 00"
R = 5729.58'
Lc = 596.64'
T = 298.59'
E = 7.78'

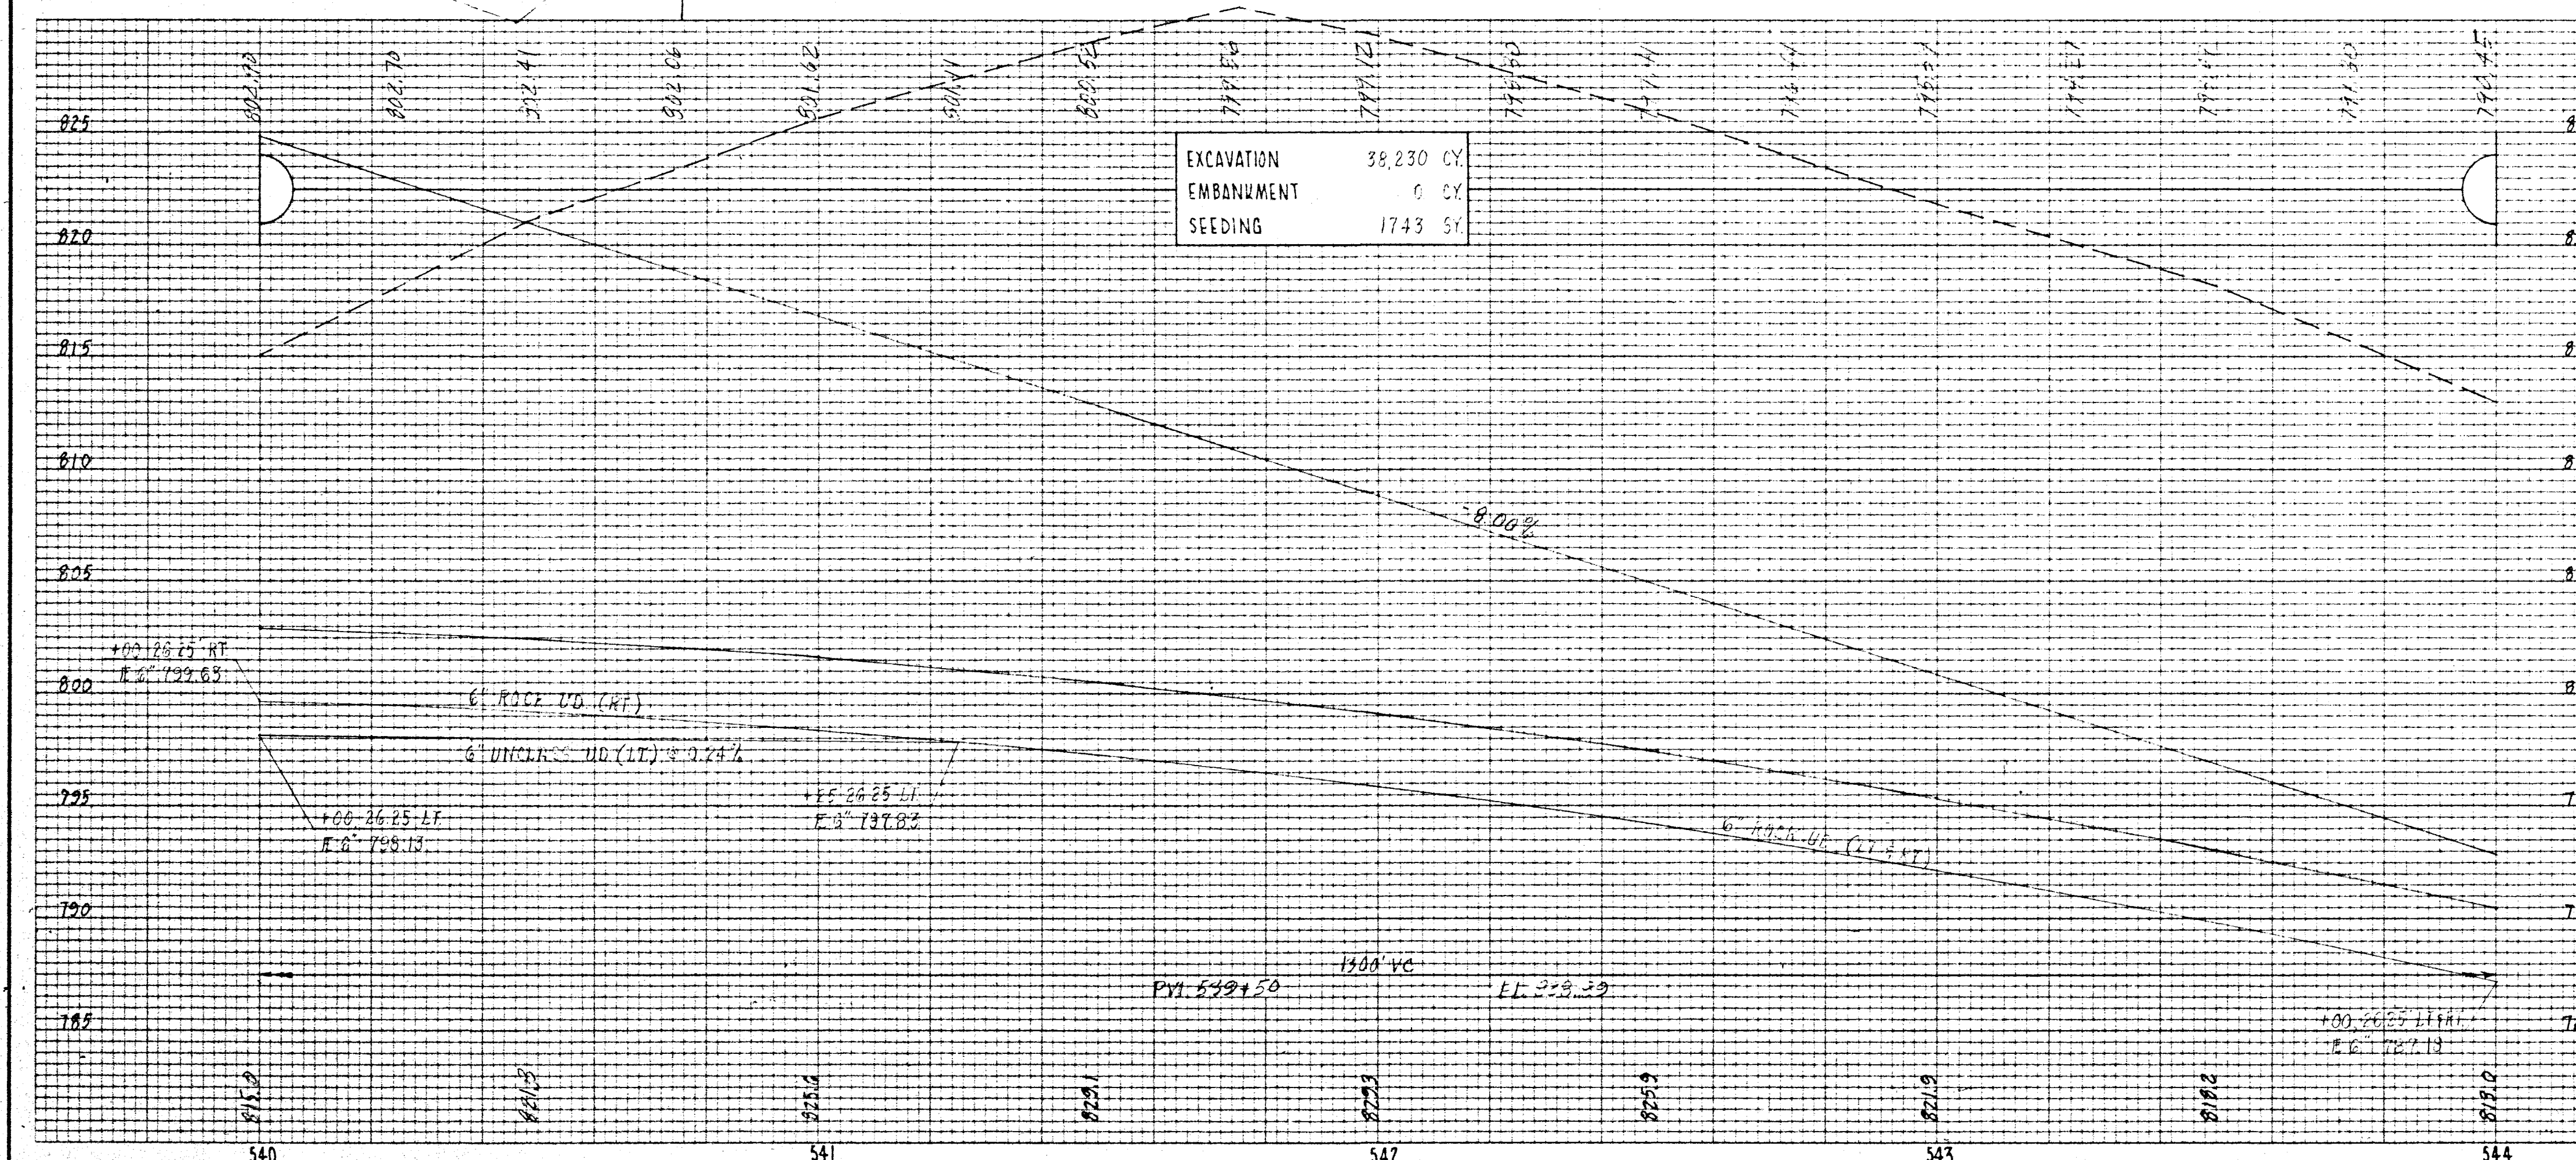

REF.	STATION TO STATION	SIDE	6" ROCK PAVE UD	6" UNCLAS UD
1-UD	540+00 TO 544+00	LT	275	125
2-UD	540+00 TO 544+00	RT	400	
TOTALS			675	125