
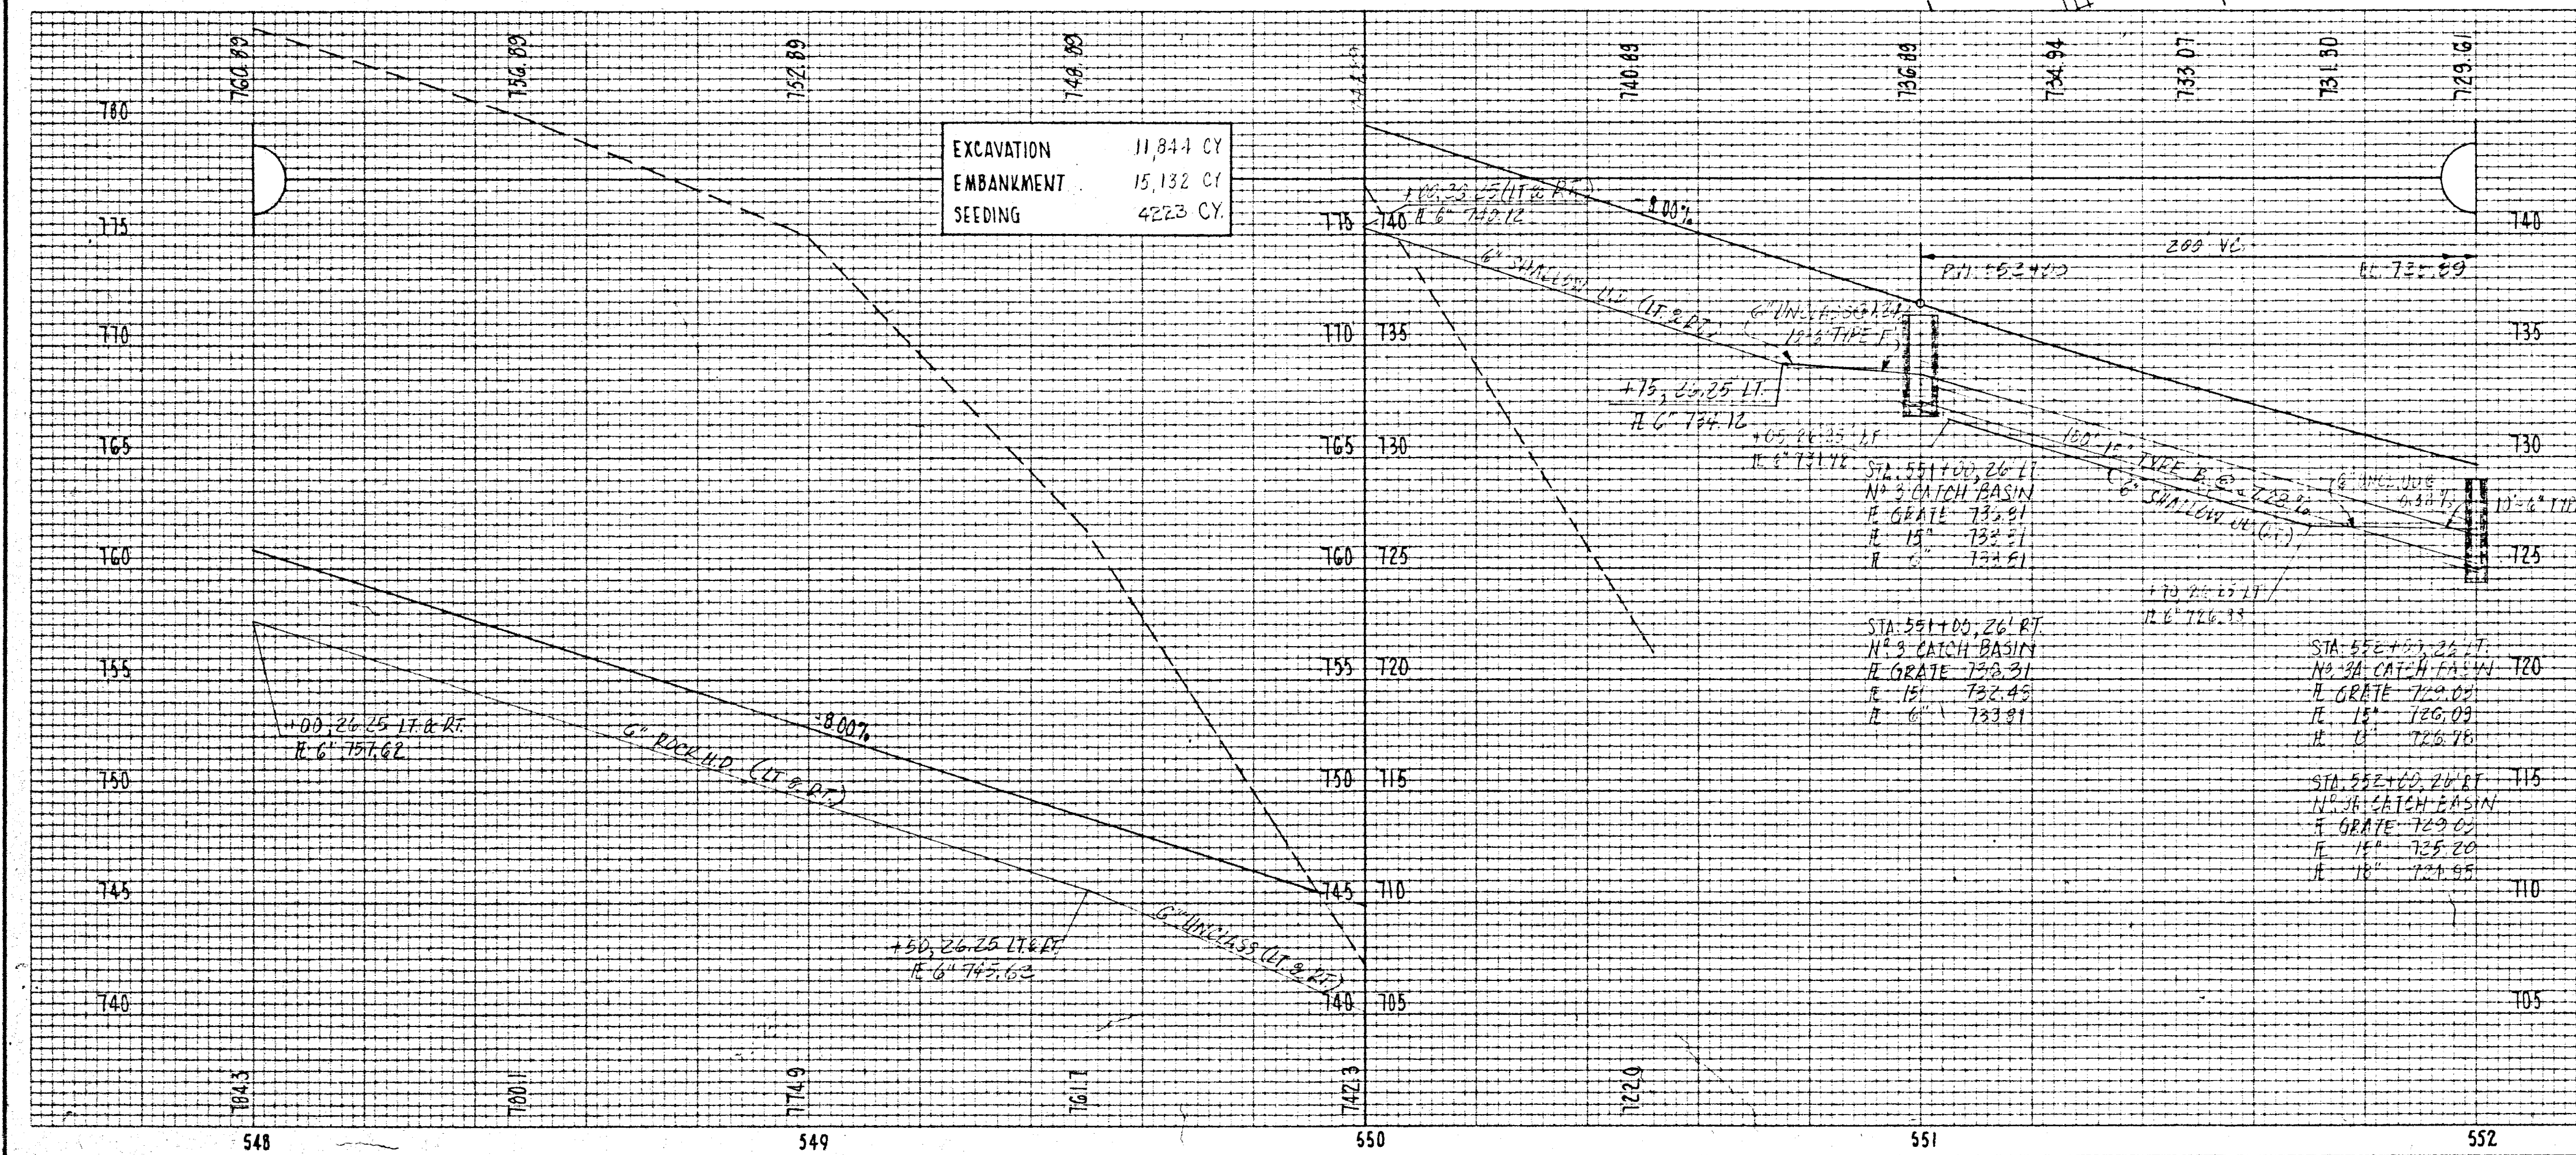


P.W.A. REGION	STATE	PROJECT
5	OHIO	

18

MUSKINGUM COUNTY
MUS. - C.R. 719

CALC.	P.C.B.
CHK.	T.T.L.

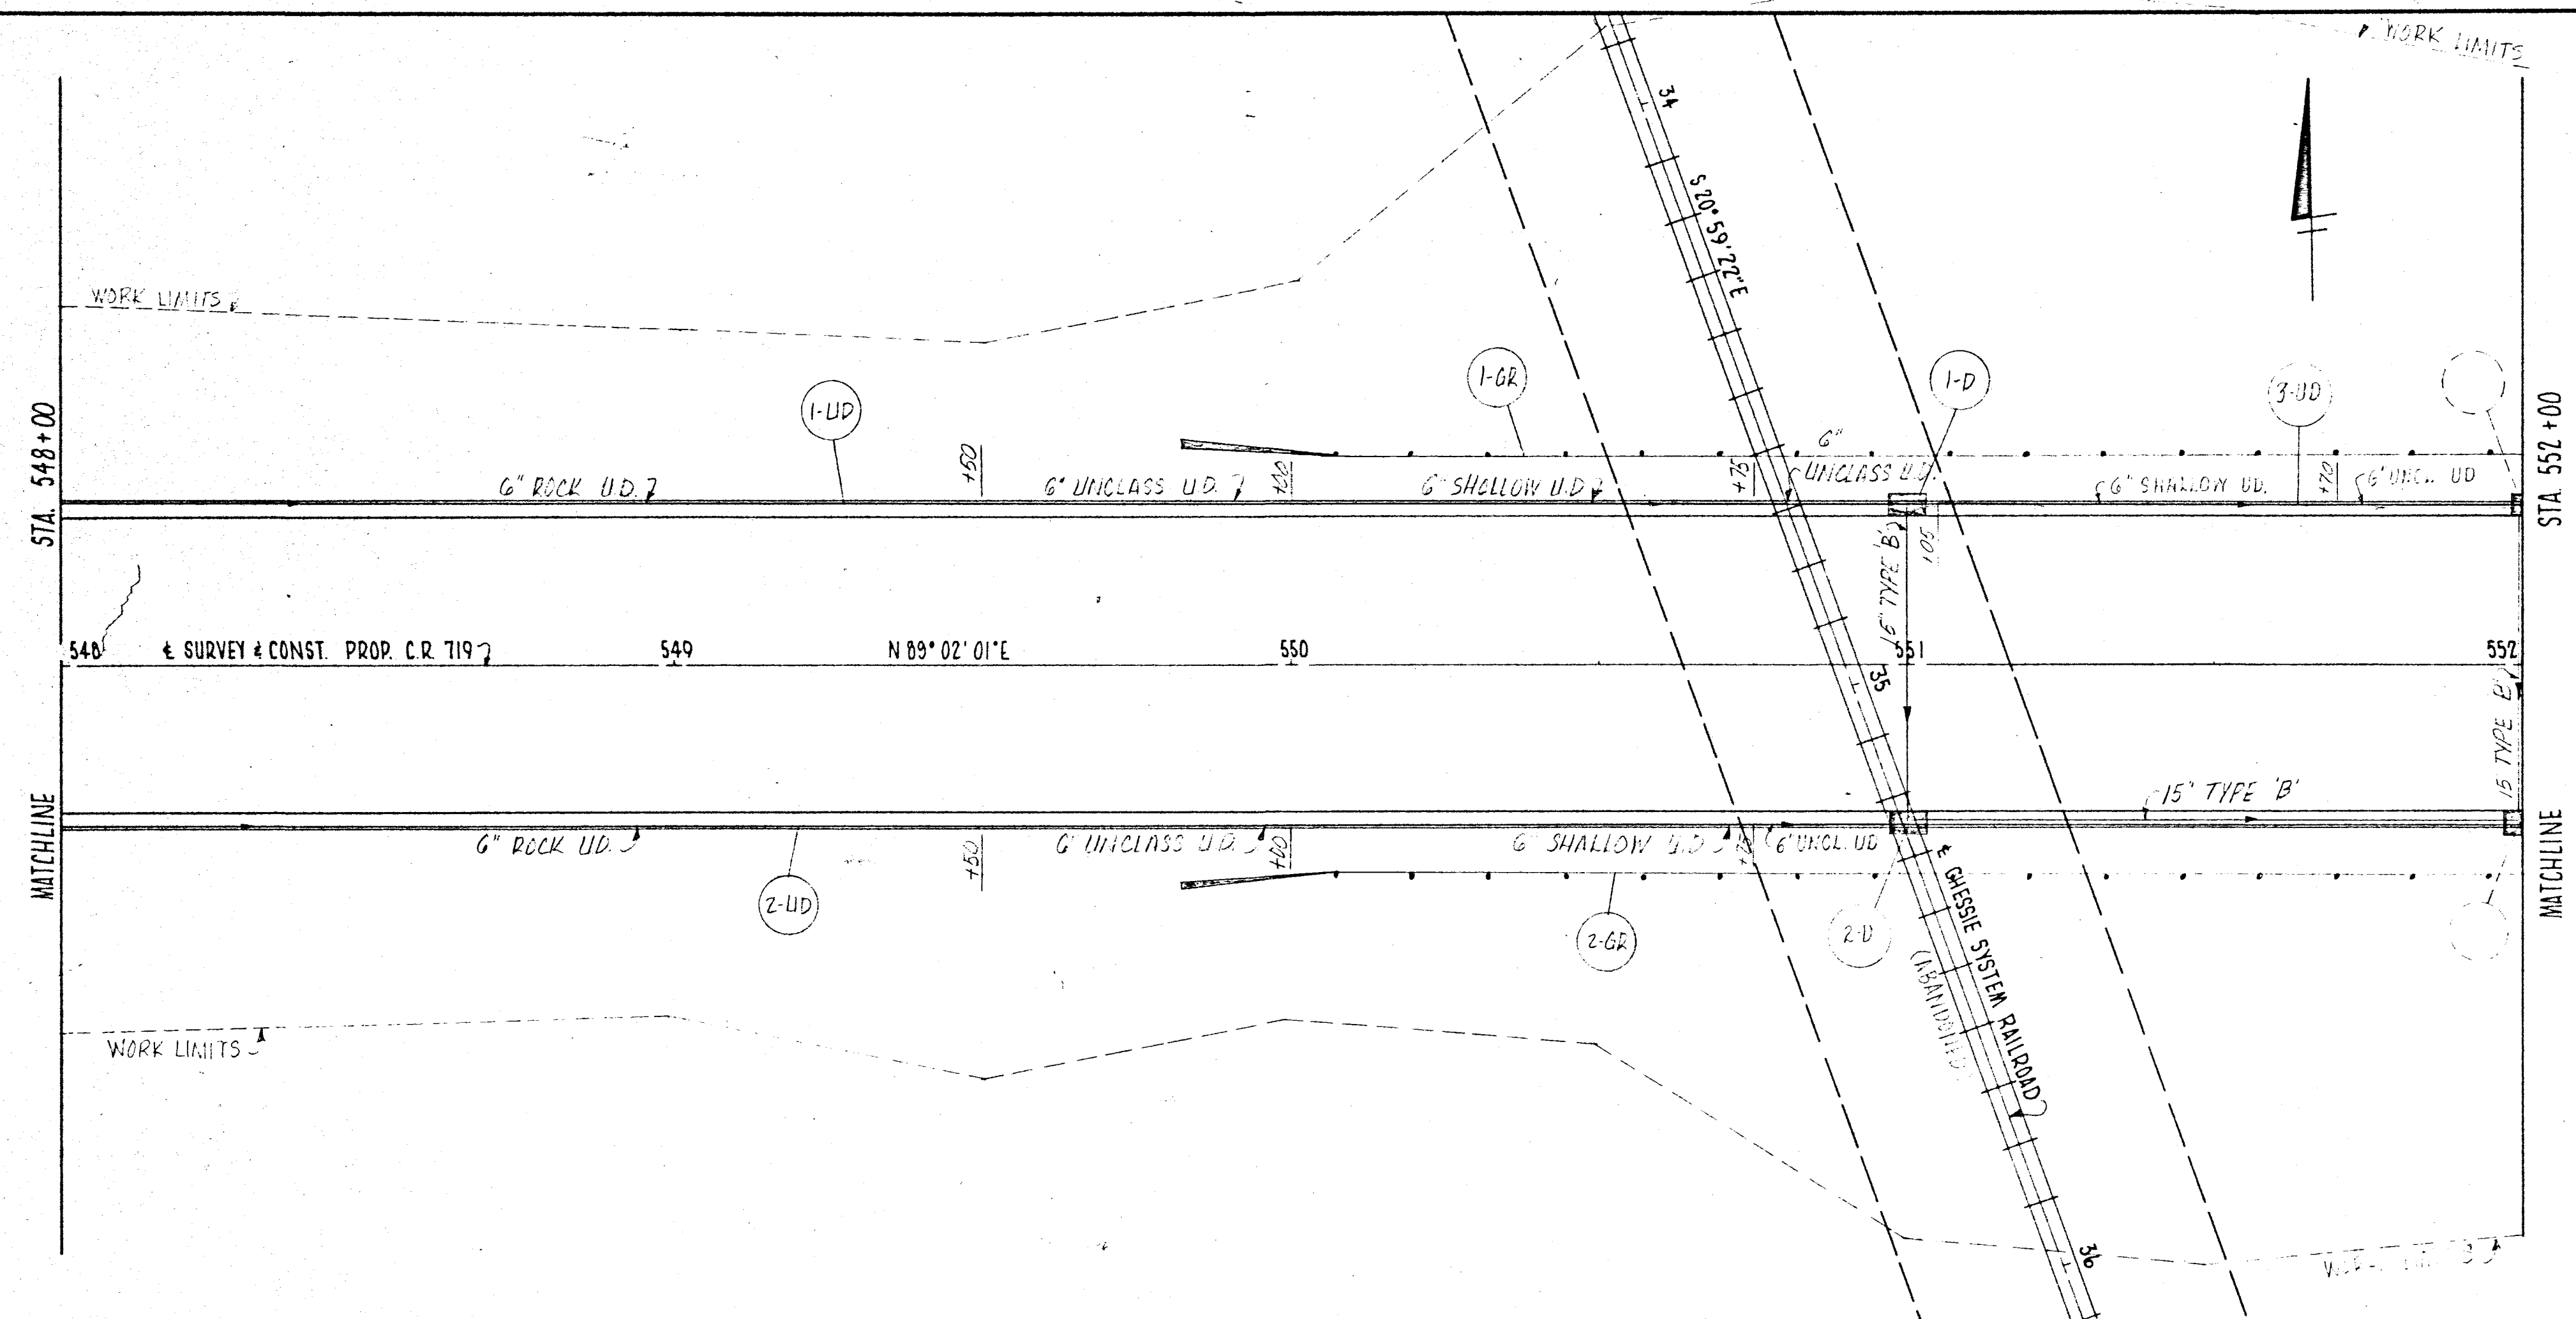

REF.	STATION TO STATION	SIDE										
			6" CONDUIT TYPE F	15" CONDUIT TYPE B	NO 3 CALY BASIN	6" ROLL UP	6" WALLASS LID	6" SHALLOW LID	6" SHALLOW LID	ANCHOR ASSEMBLY TYPE H	ANCHOR ASSEMBLY TYPE H	ANCHOR ASSEMBLY TYPE H
			LF	LF	EA	LF	LF	LF	LF	LF	EA	
1-D	551+00	L&R		52	1							
2-D	551+00 TO 552+00	RT		163	1							
1-GR	549+52 TO 552+00	LT.							193		1	
2-GR	549+52 TO 552+00	RT.							193		1	
1-UD	548+00 TO 551+00	LT.		10		150	65	75				
2-UD	548+00 TO 552+00	RT.		10		150	65	75				
3-UD	551+00 TO 552+00	LT		10			20	65				
TOTALS				30	152	2	300	150	215	336	2	

C.R. 719 - STA. 548+00 TO STA. 552+00