


		OHIO	3
		FHWA REGION 5	
		FEDERAL PROJECT	

3

1. TYPICAL SECTIONS ARE INTENDED TO SHOW GENERAL ROADWAY AND PAVEMENT FEATURES ONLY. FOR FURTHER DETAILS SEE REMAINING PLAN & PROFILES. PAVEMENT DETAILS AND CROSS SECTIONS.

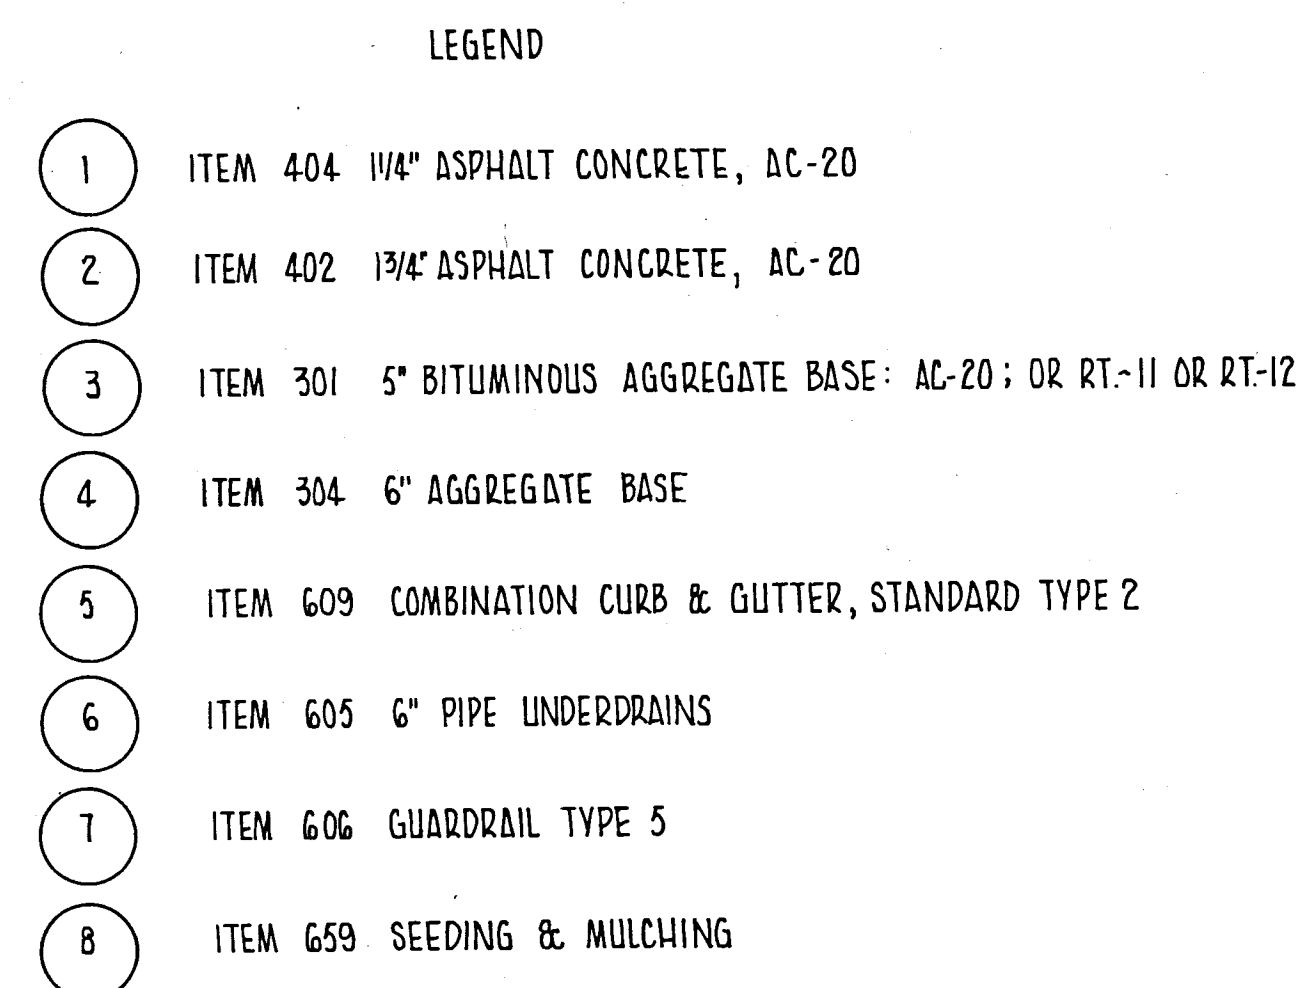

STA. 522+50.00 TO STA. 525+00.00 = 250.00' LF.