


		OHIO	
		FHWA REGION 5	
		FEDERAL PROJECT	

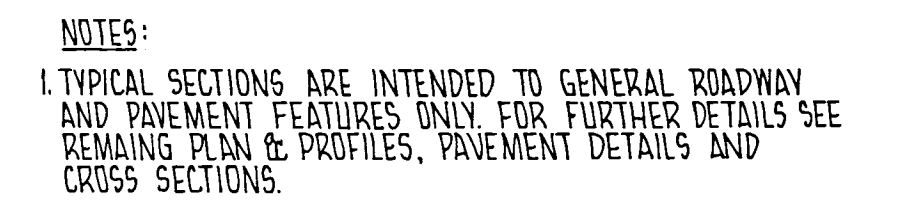

- 1 ITEM 404 1 1/4" ASPHALT CONCRETE AC-20
- 2 ITEM 402 1 3/4" ASPHALT CONCRETE AC-20
- 3 ITEM 304 6" AGGREGATE BASE
- 4 ITEM 605 AGGREGATE DRAINS
- 5 ITEM 650 SEEDING AND MULCHING