


FED. RD. DIV.	STATE	PROJECT	TYPE FUND
2	Ohio	S521(1)	Post War

3  
5

MUSKINGUM COUNTY  
COUNTY ROAD NO. 72

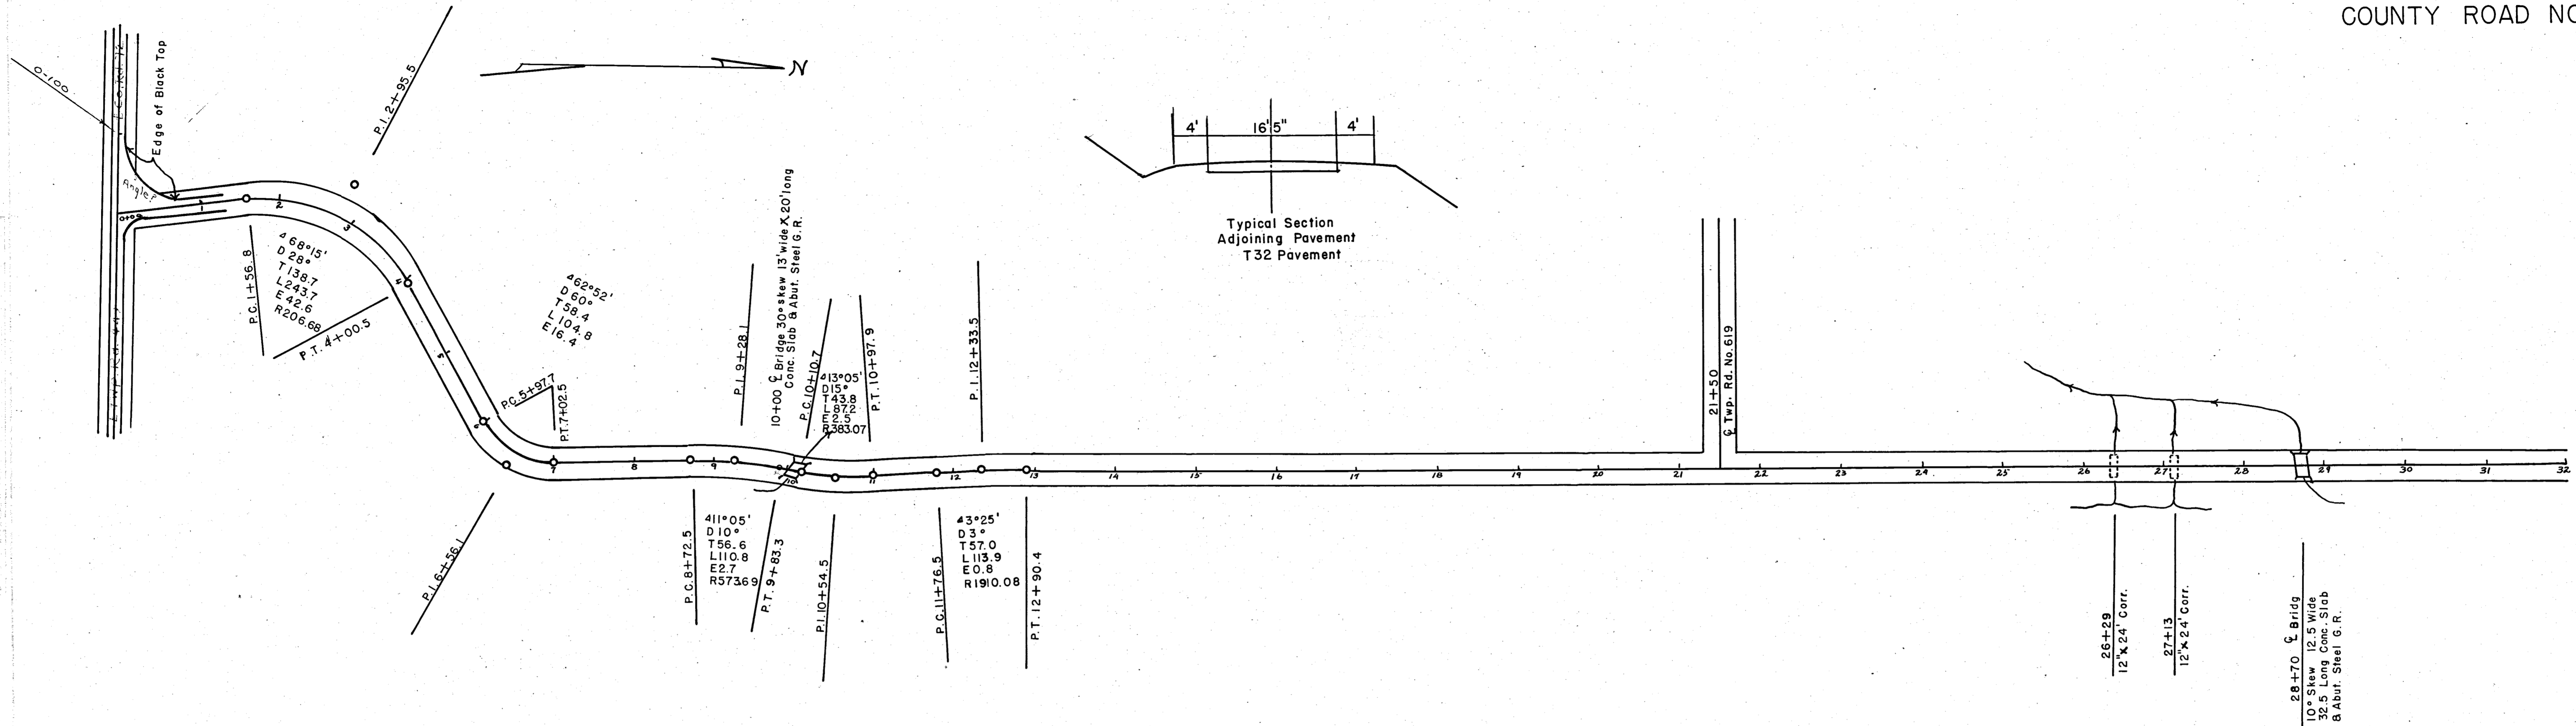

B.M. No. 1 Assumed Elev. 100.00.00  
2' Nails in iron pipe, Co. Pole No. 685254/5  
20 feet south of station 0+00 at 0+00

