


FED. RD. DIV.	STATE	PROJECT	TYPE FUND
2	Ohio	S 521 (I)	Post War

5
5

MUSKINGUM COUNTY
COUNTY ROAD NO. 72

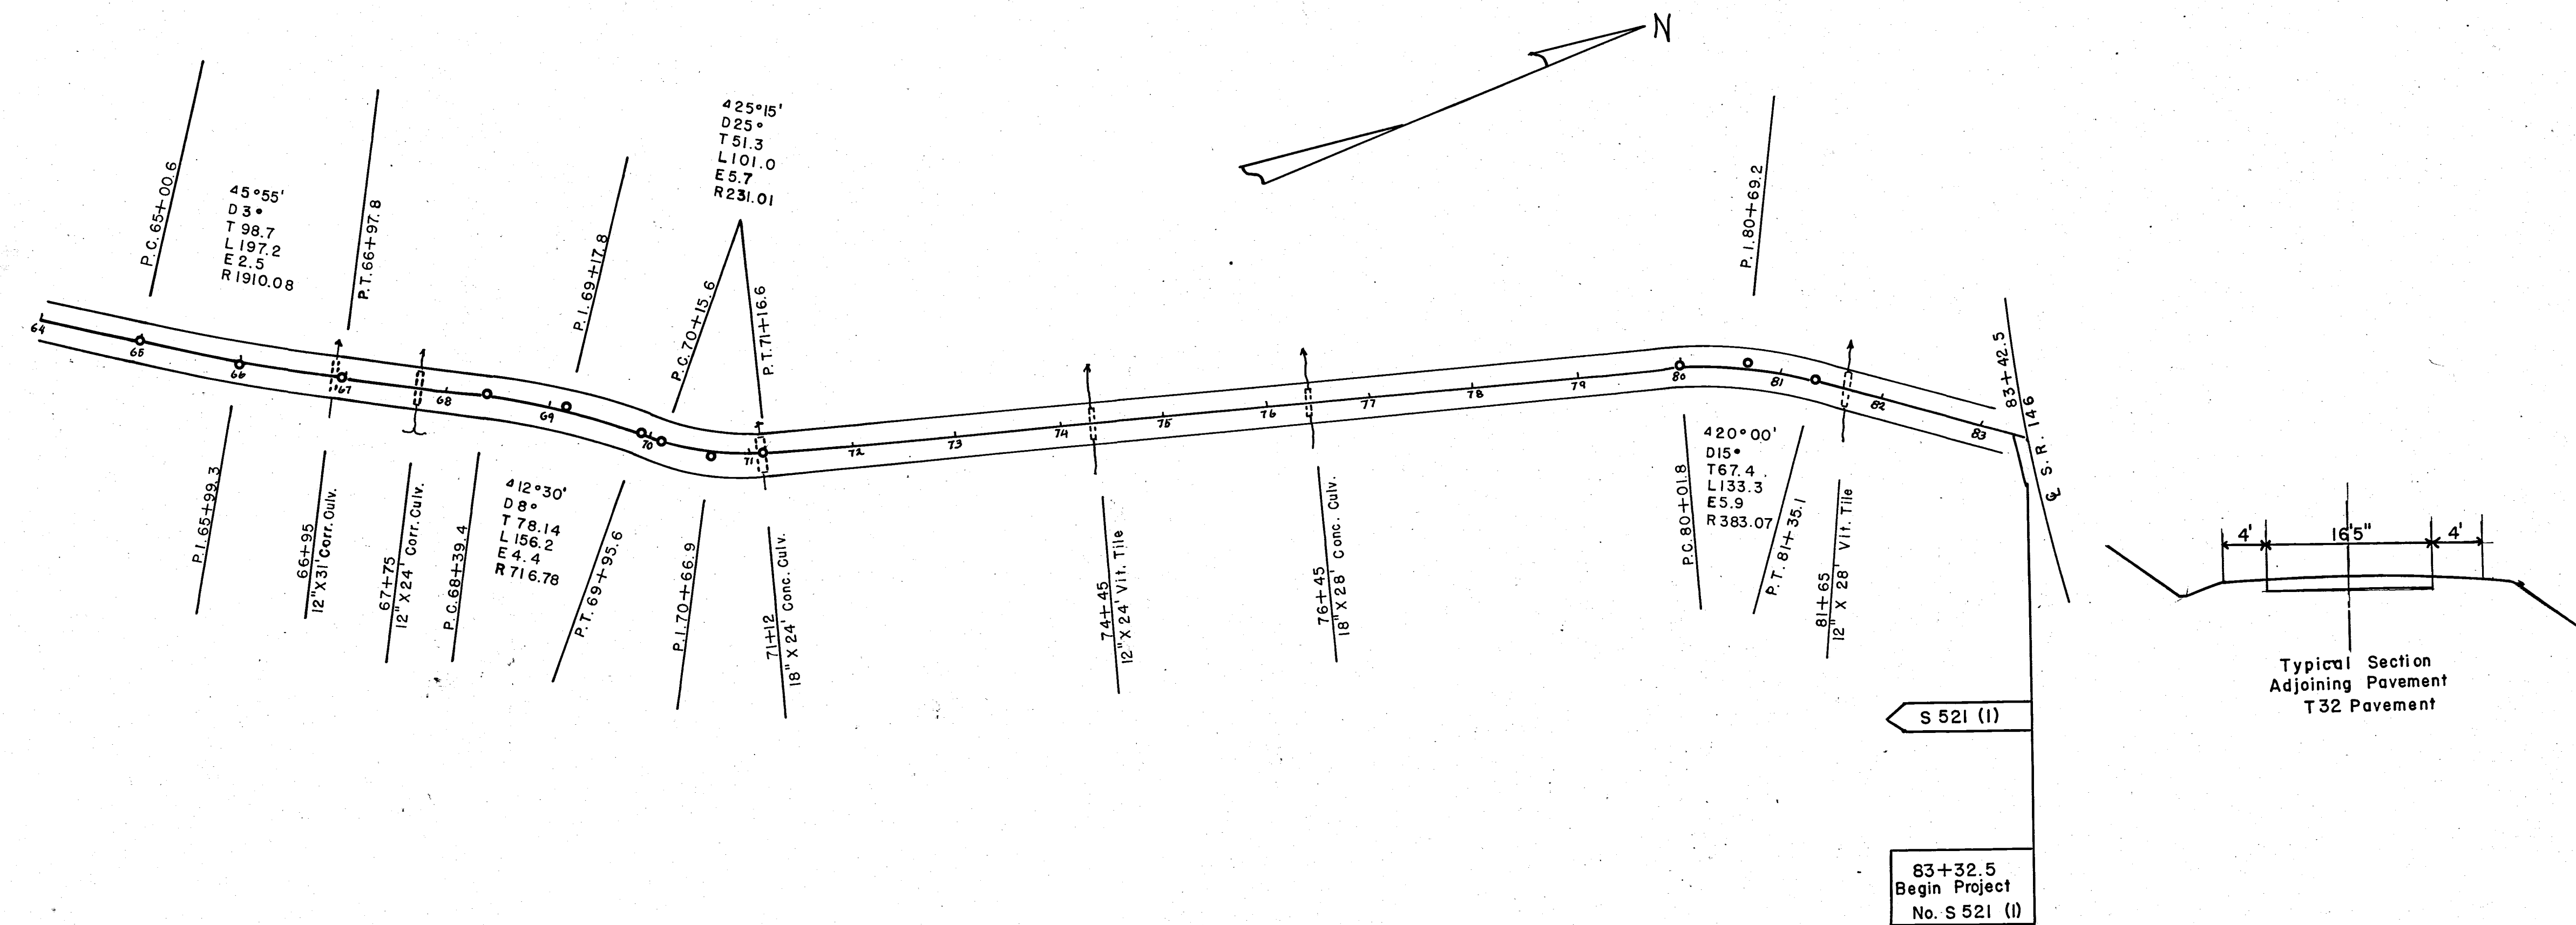

B.M. No. 22 Elev. 124.444
2 Nails in O.P. Co. Pole 661/106
30 feet to left of sta. 82+25 S 521 (I)

