

COUNTY ROAD NO. 72
DIETZ LANE DITCH
WAYNE TWP.
SCALE 1"=50'

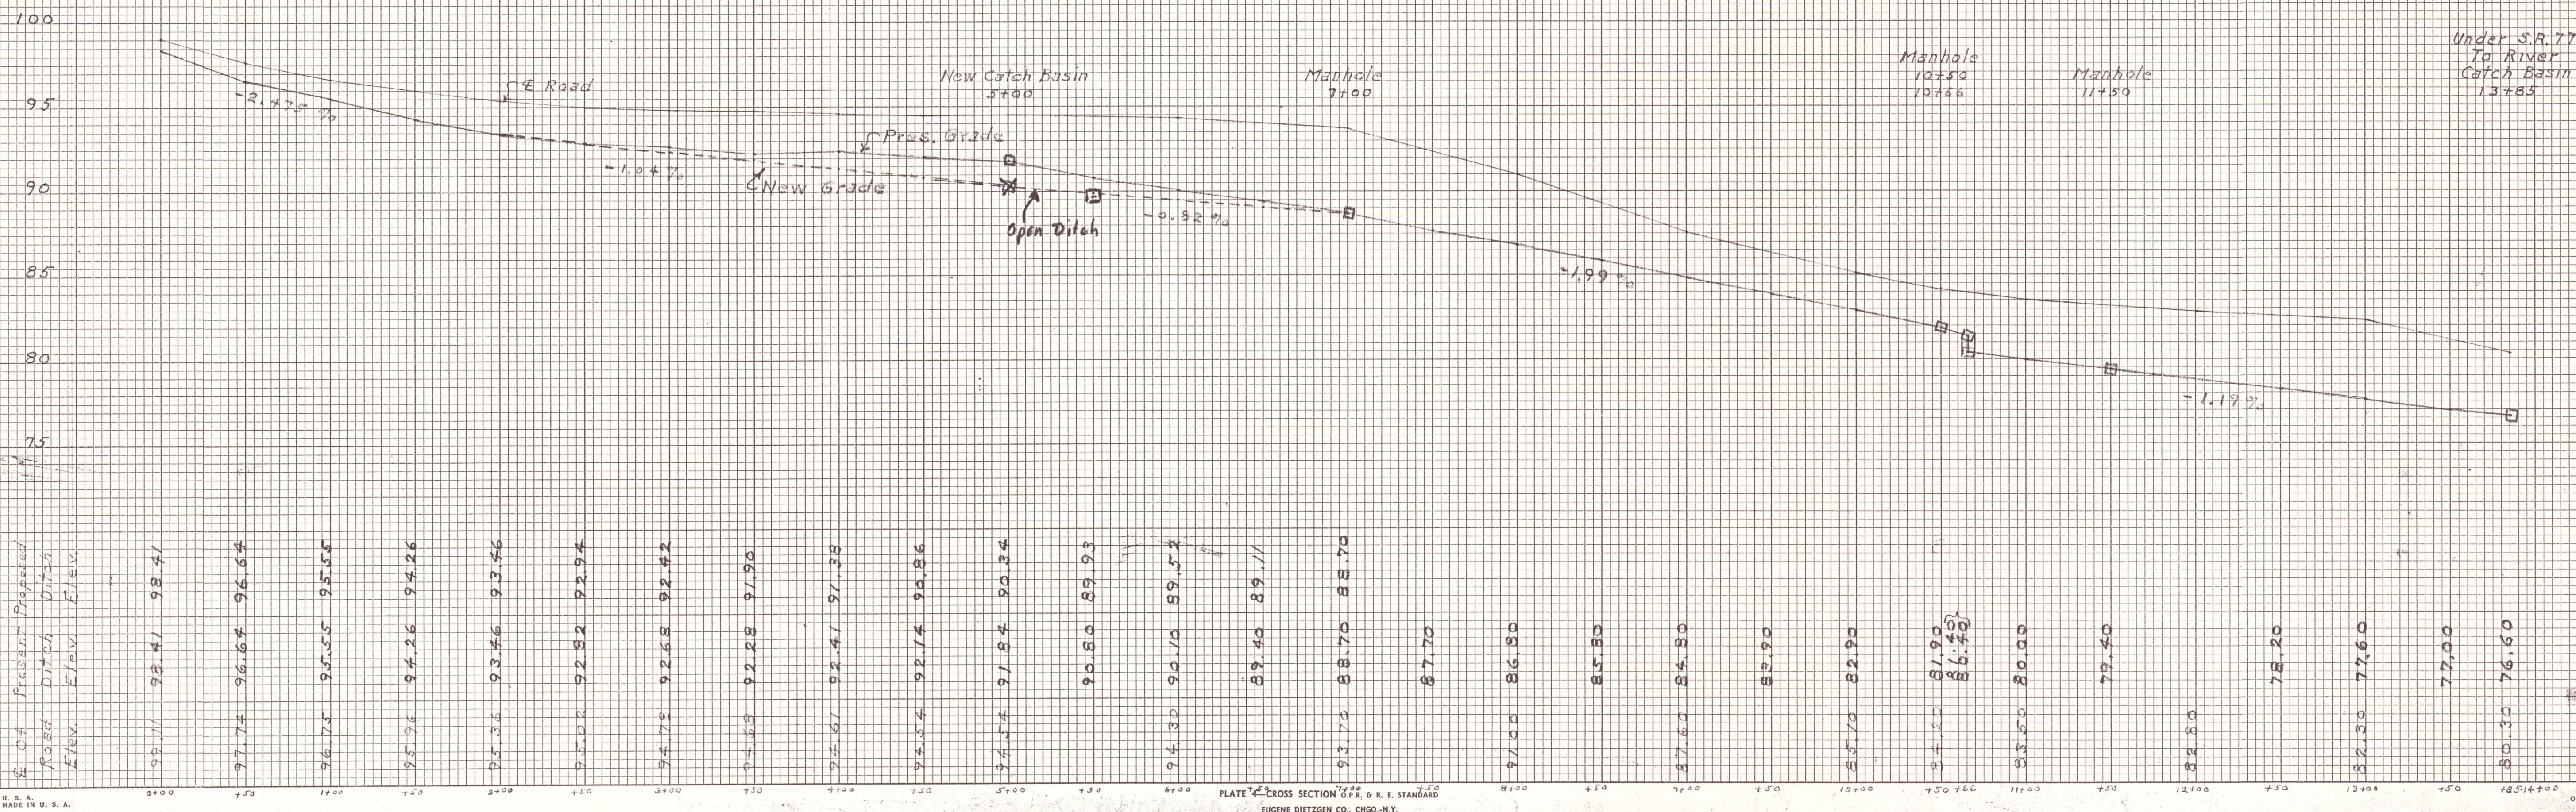
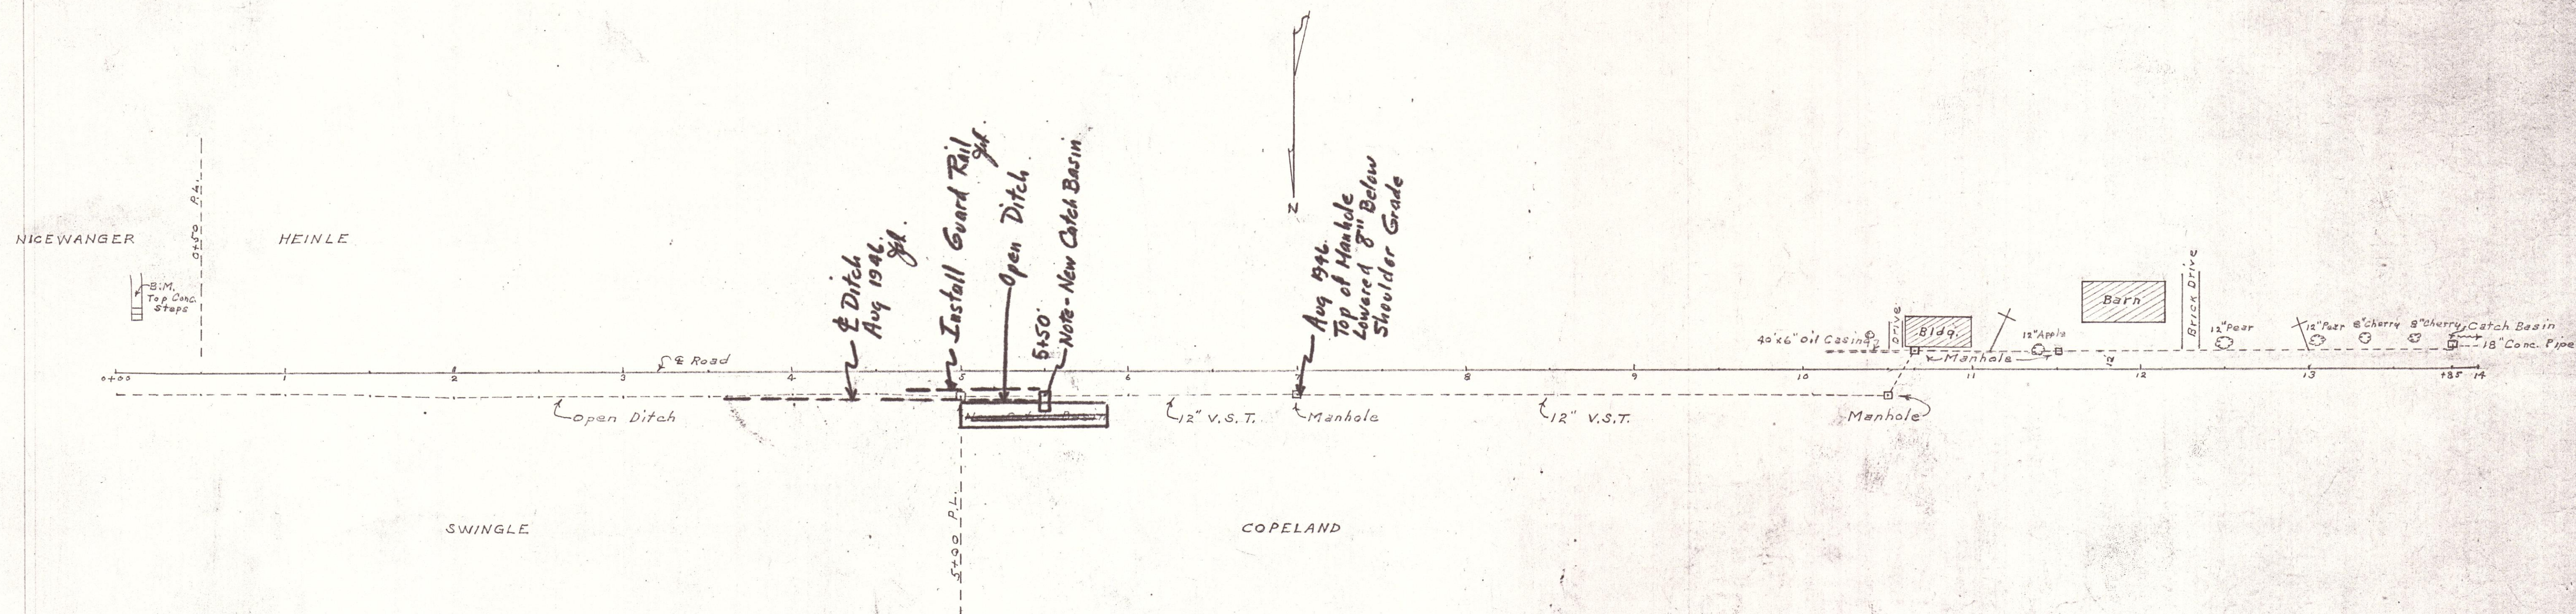


PLATE 4—CROSS SECTION O.P.R. & R. E. STANDARD
EUGENE DIETZGEN CO., CHGO.-N.Y.

PRINTED IN U. S. A.
ON 100% RAG STOCK MADE IN U. S.

Dietz Lane Ditch

A-1