


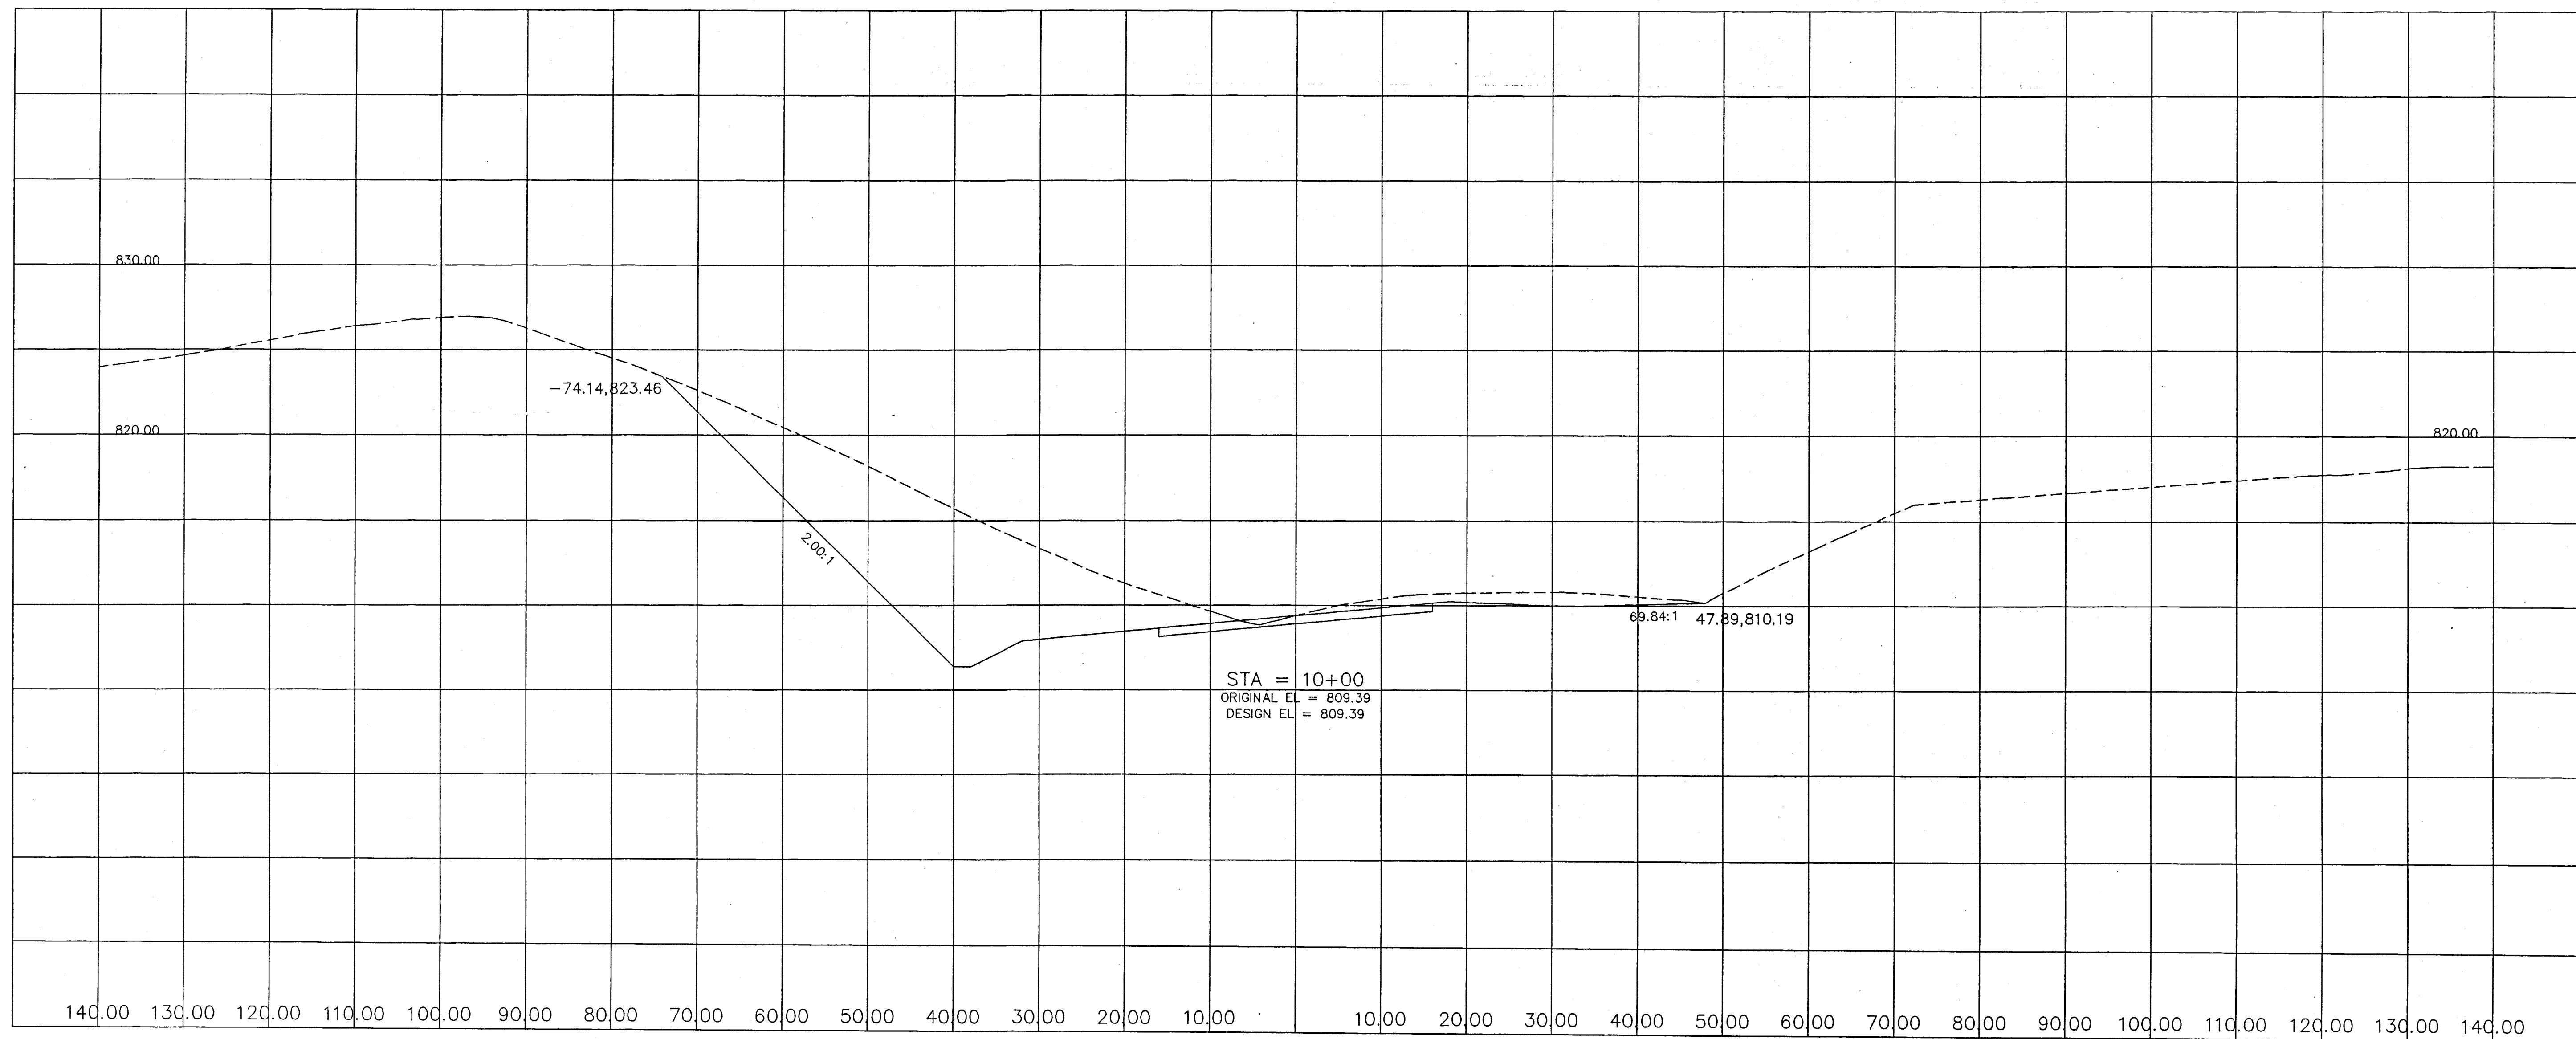

W. J. BIEDENBACH & ASSOCIATES

SURVEYING & MAPPING
3120 LISA LANE ZANESVILLE, OHIO 43701 614-453-4850

COUNTY ROAD 723

X-SECTIONS

STATION 10+00

DRAWN BY: AUS 03/10/98	CHECKED BY: WB 03/19/98	FILENAME: P:\4211\4211X	PLOT DATE: 03/19/98
INITIAL	DATE	REVISIONS	
SHEET NO. X-1			
SCALES: 1"=10' HORIZONTAL 1"=5' VERTICAL			