


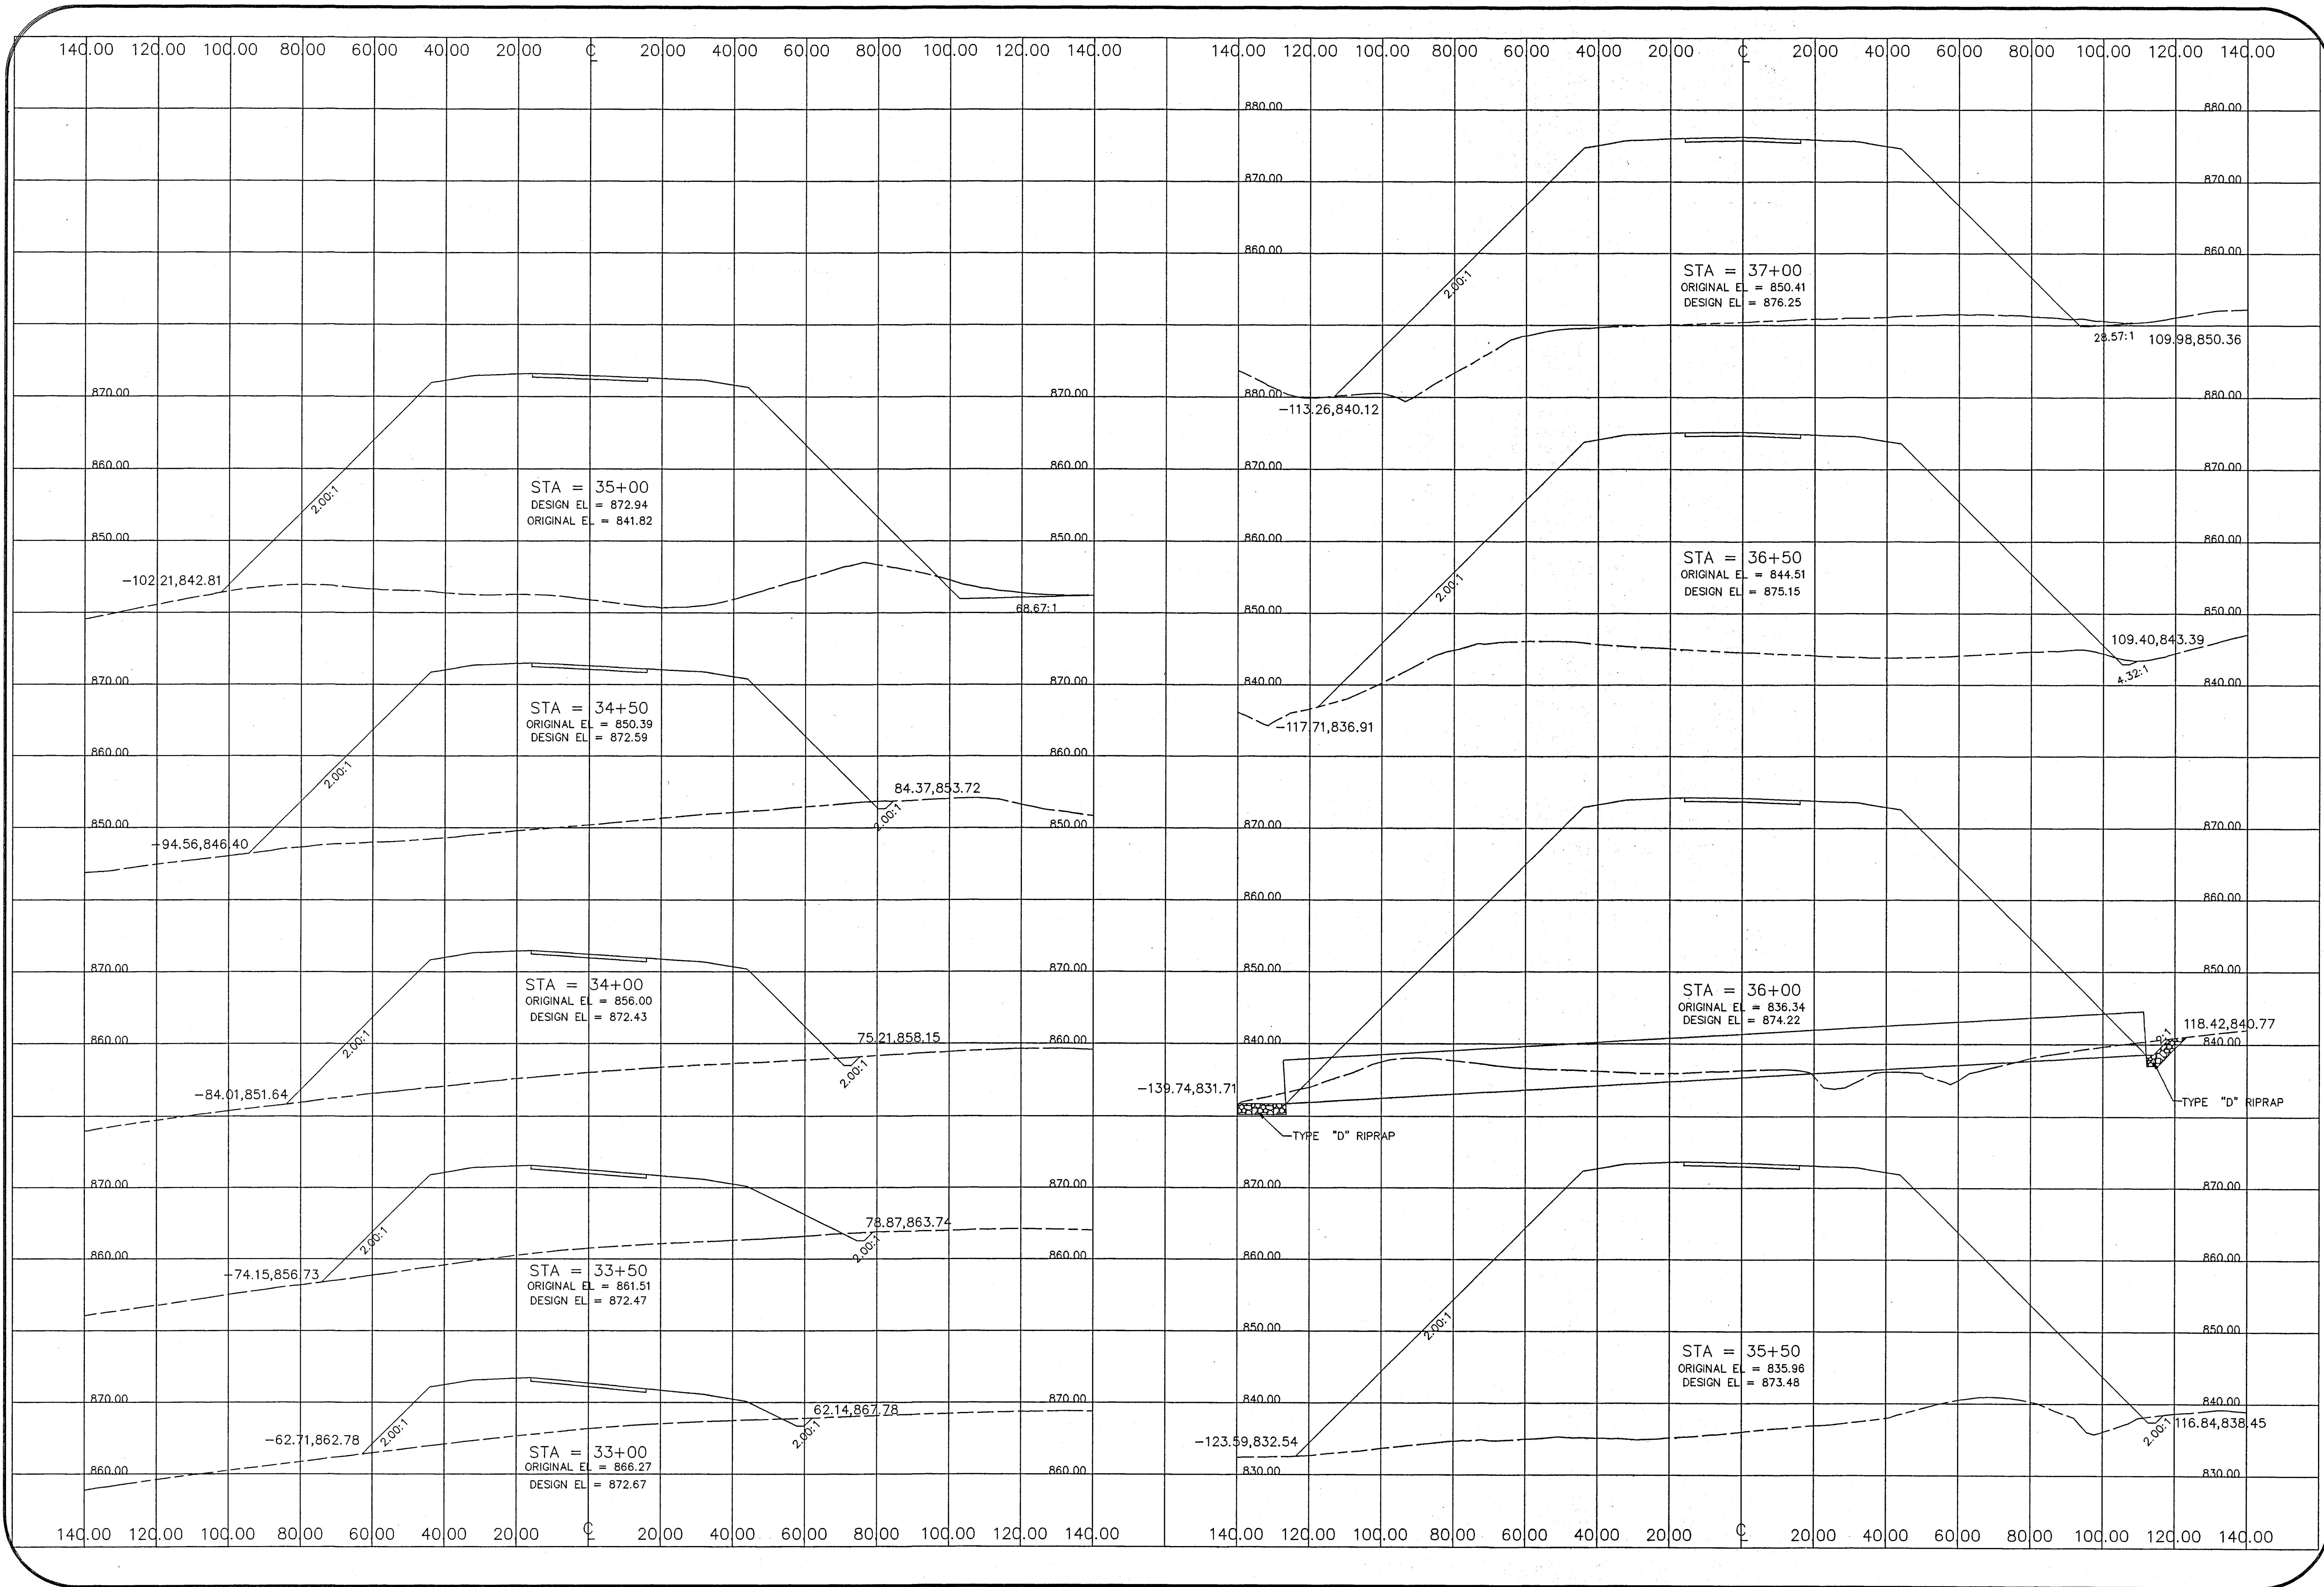

W. J. BIEDENBACH & ASSOCIATES
SURVEYING & MAPPING
3120 LISA LANE ZANESVILLE, OHIO 43701 614-453-4850

COUNTY ROAD 723
X-SECTIONS
STATION 33+00 ~ 37+00

DRAWN BY: FILENAME: D:\4241\4241X
ASD 03/10/98 WJB 03/16/98 PLOT DATE: 03/16/98
INITIAL - DATE REVISIONS
SHEET NO. X-6
SCALE: 1"=20' HORIZONTAL
1"=10' VERTICAL