


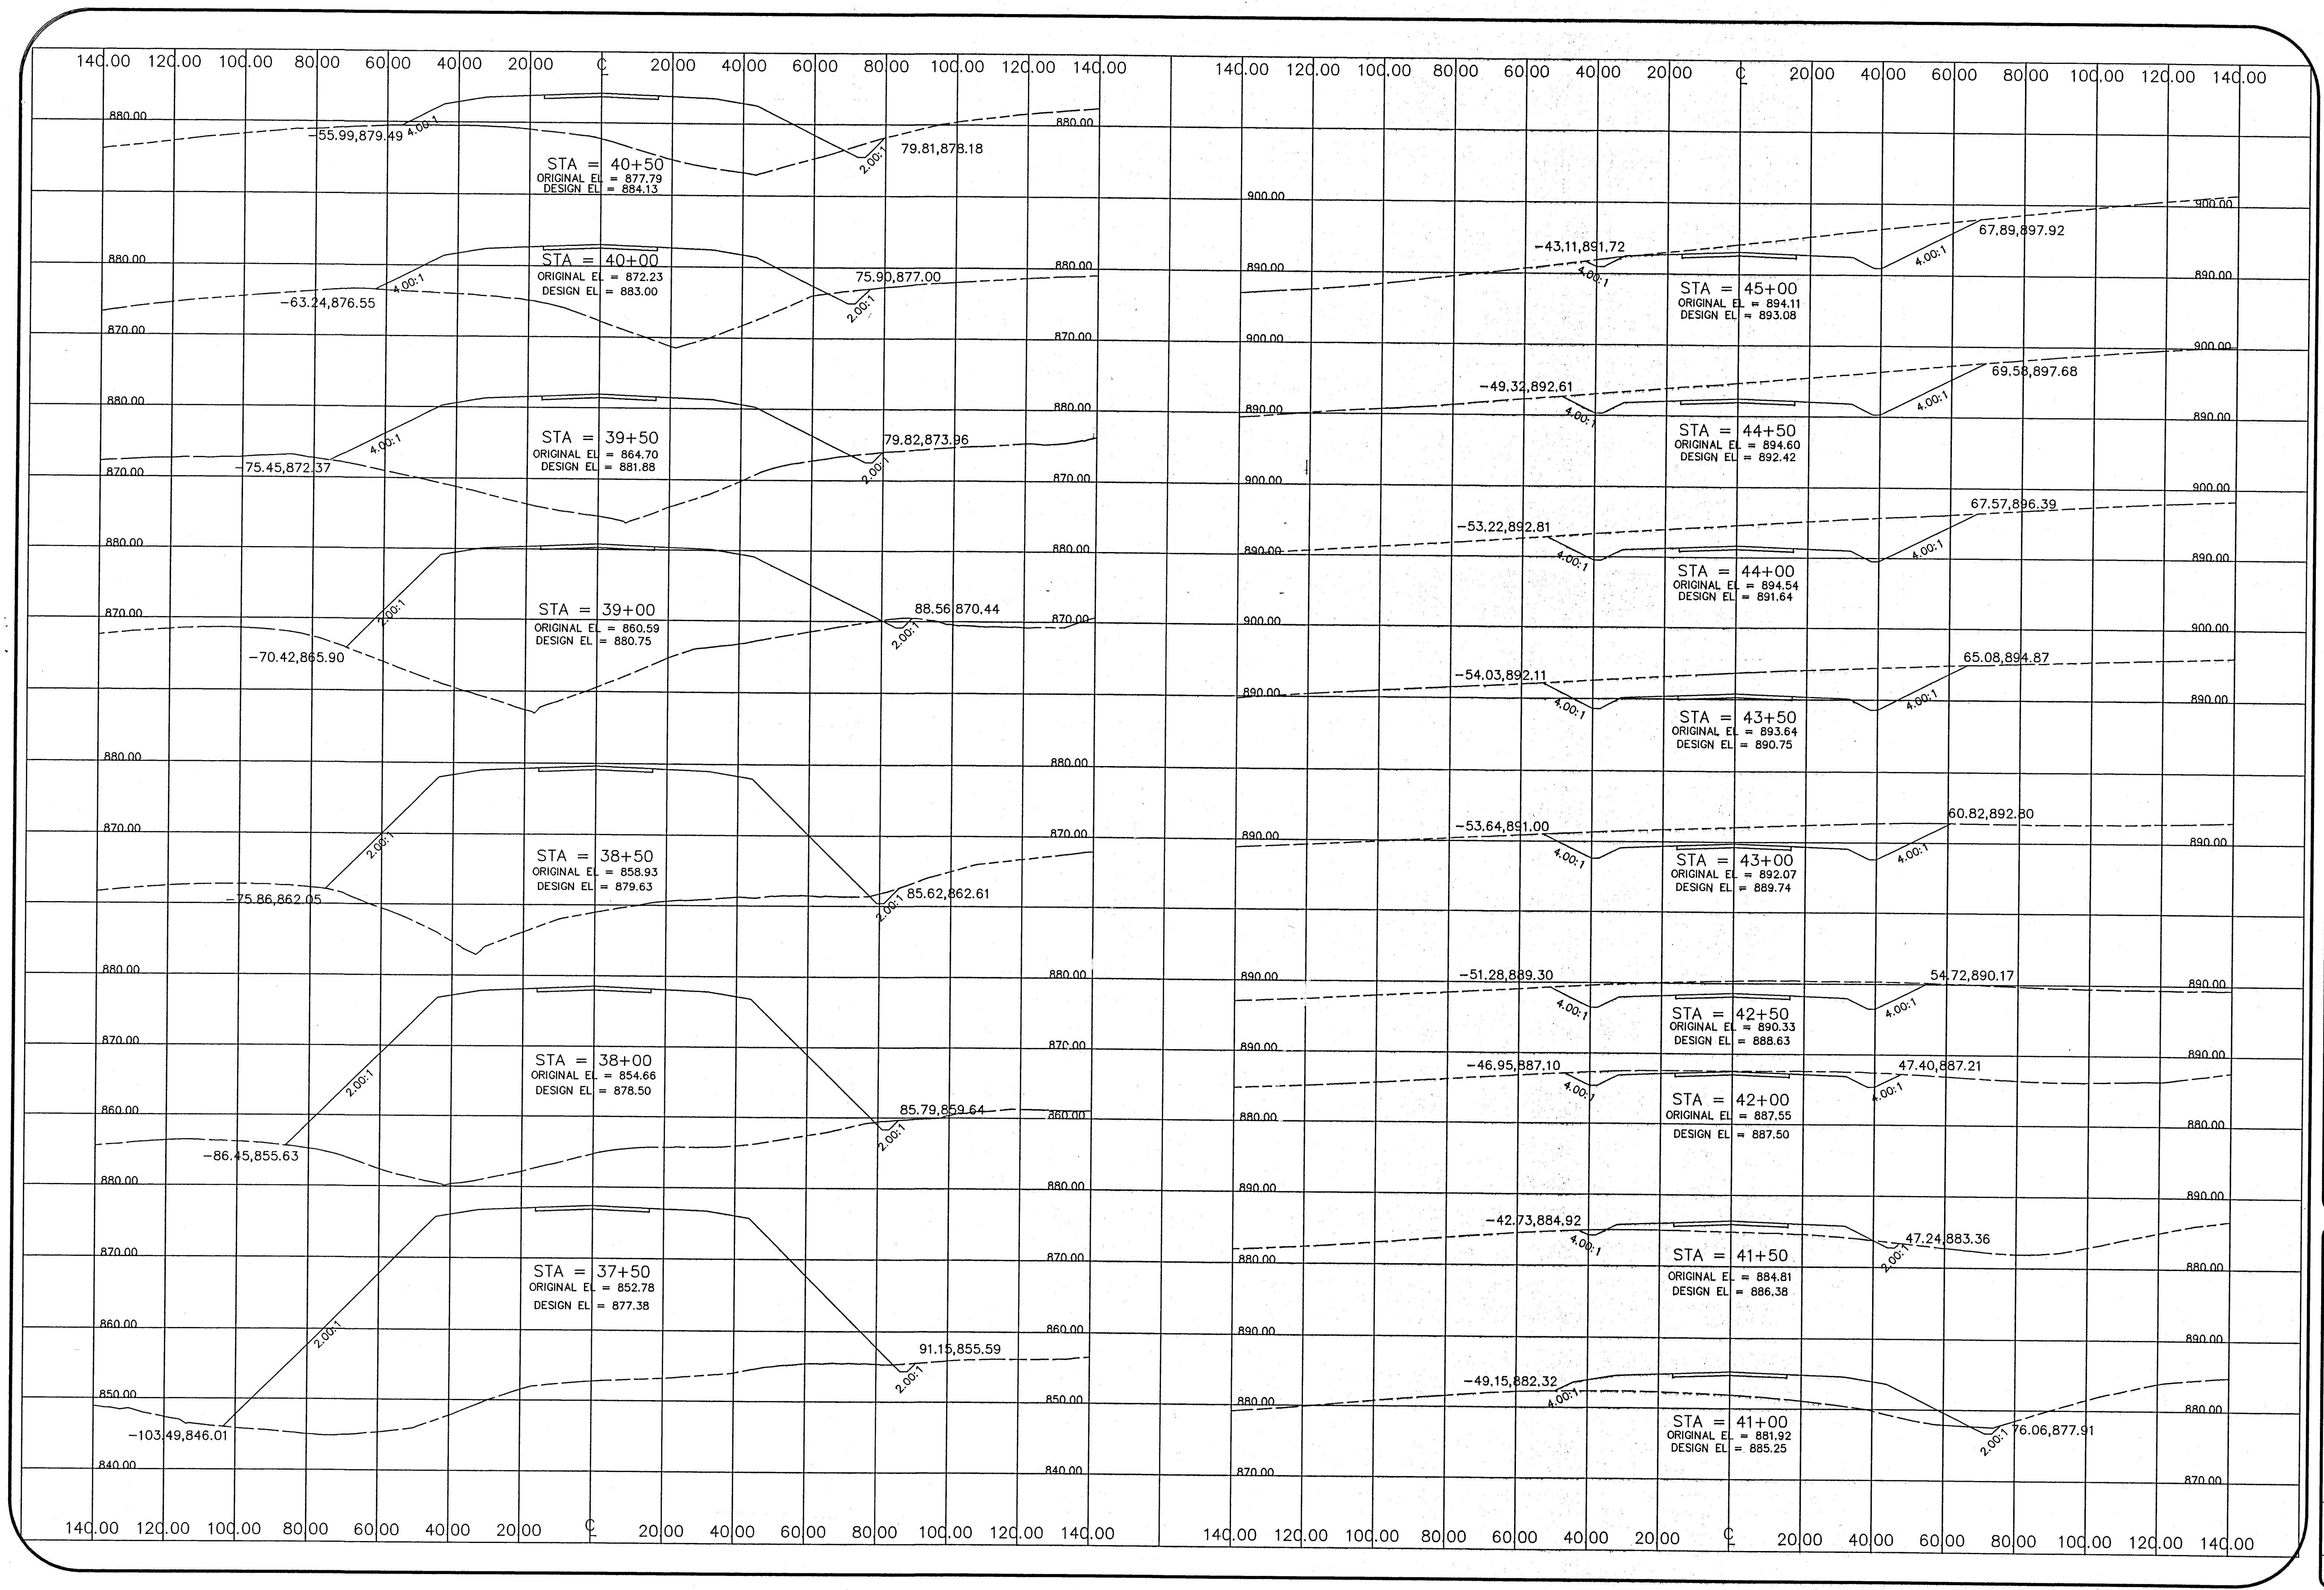

W. J. BIEDENBACH & ASSOCIATES
SURVEYING & MAPPING
3120 LISA LANE ZANESVILLE, OHIO 43701
614-453-4850

COUNTY ROAD 723
X-SECTIONS
STATION 37+50 ~ 45+00

DESIGNED BY: []	CHECKED BY: []	DATE: 03/10/98
DRAWN BY: []	DATE: 03/10/98	DATE: 03/10/98
SCALE: 1"=20' HORIZONTAL	SCALE: 1"=10' VERTICAL	

SHEET NO. X-7