




\\abelprojects\c0714_Bateman Extension\dwg\c0714-PRODUCTION-bateman.dwg, 9/10/2007 3:57:30 PM, HP Designjet 5500 24x36 fast.pc3, wph

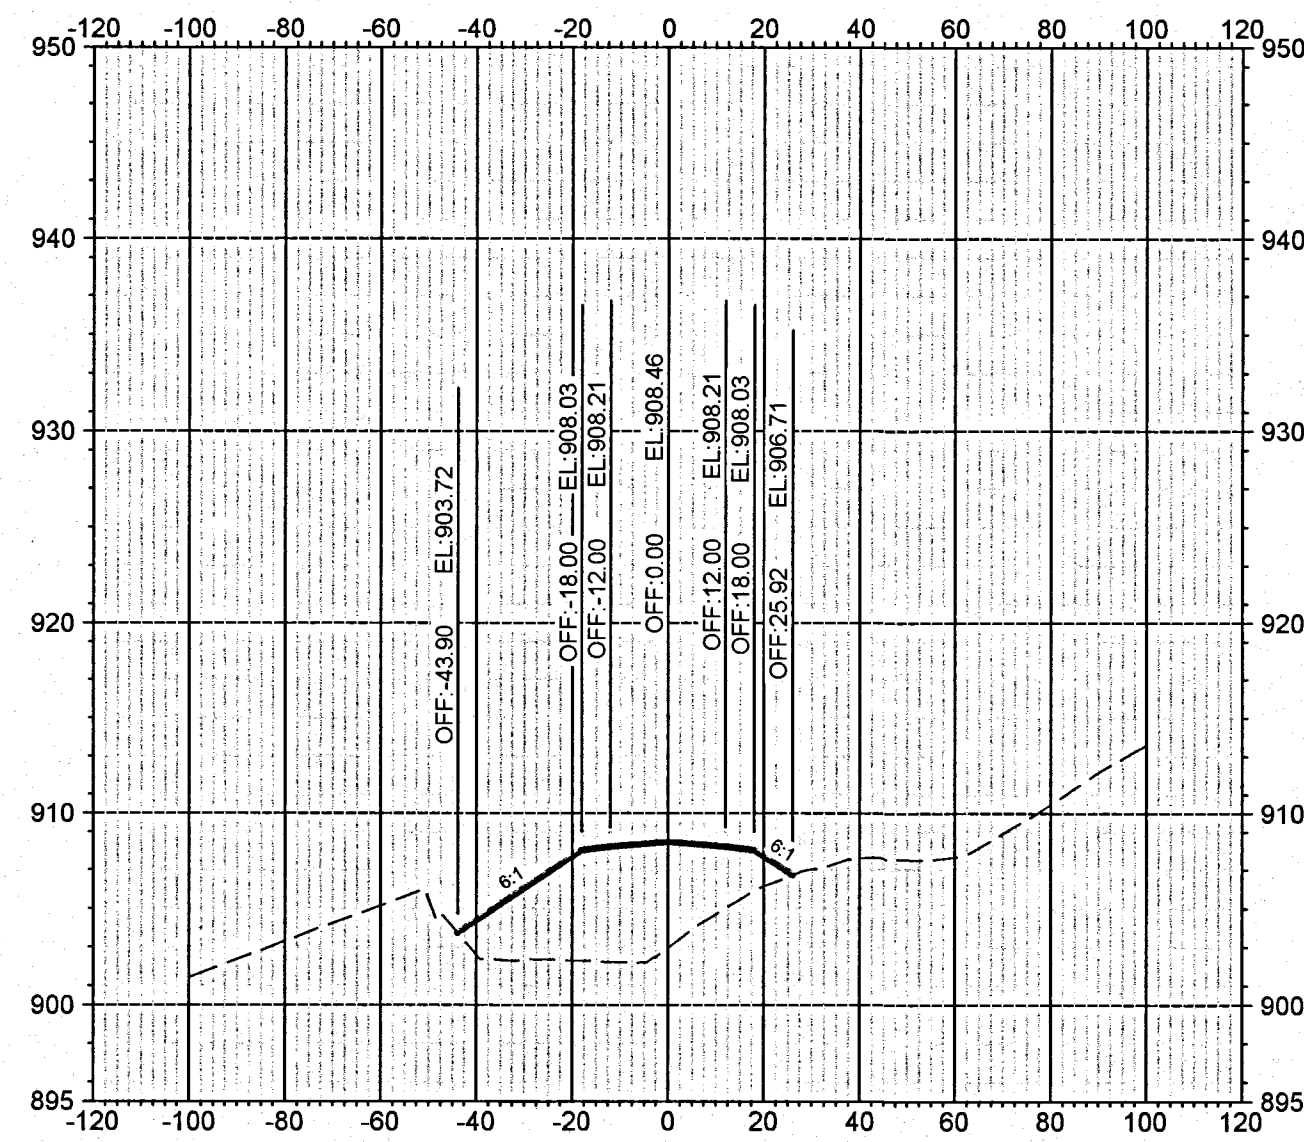


59+00.00

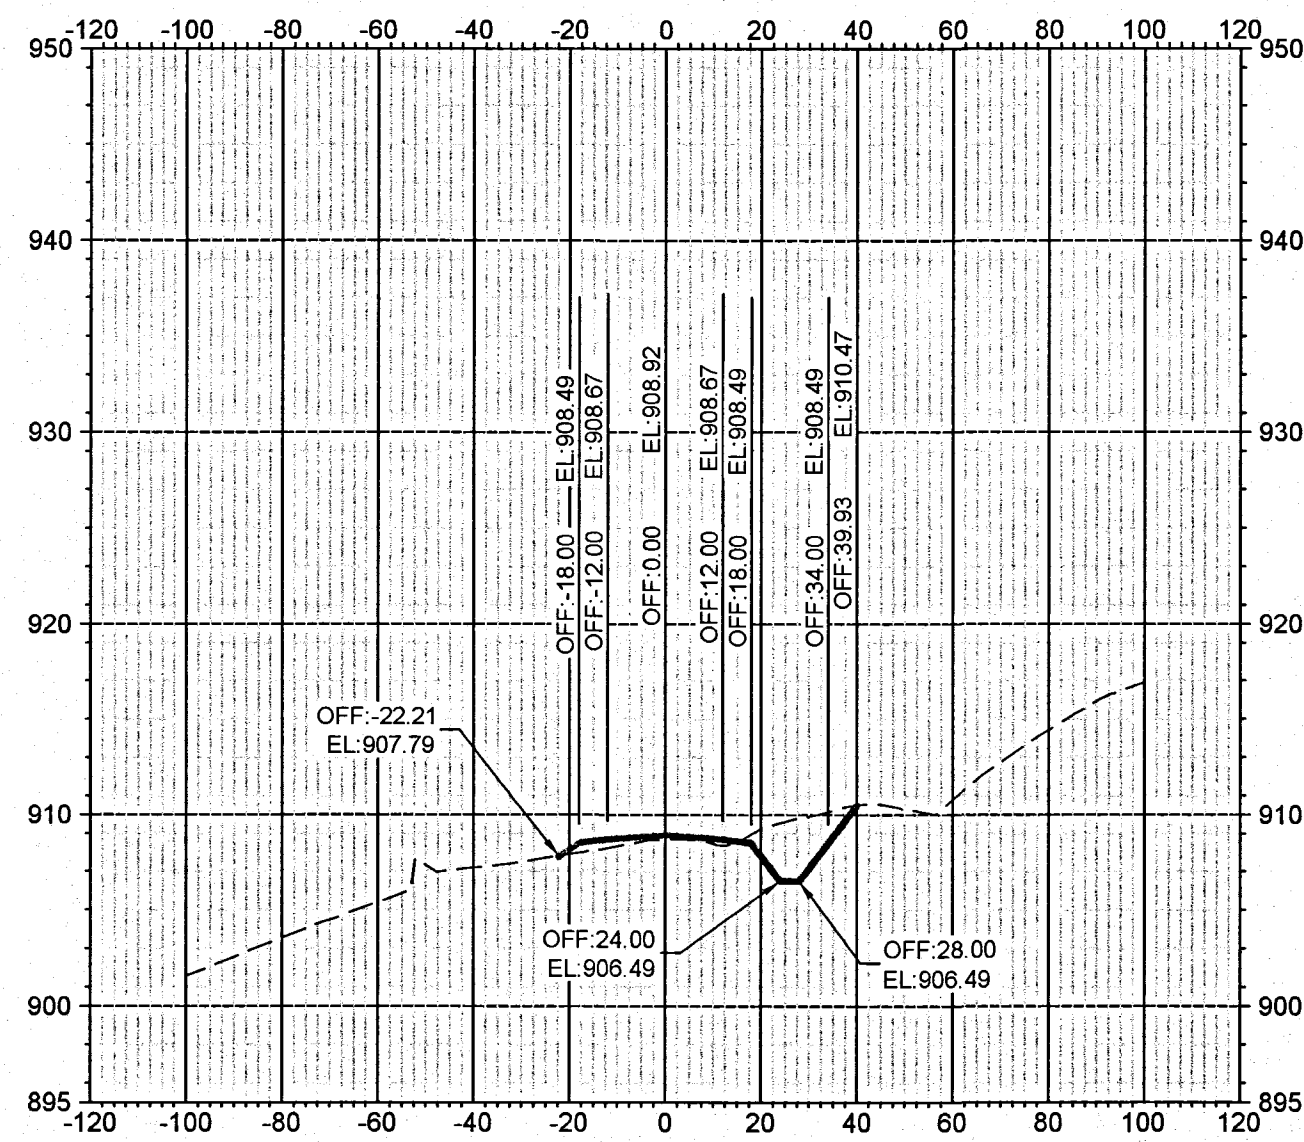


59+41.06

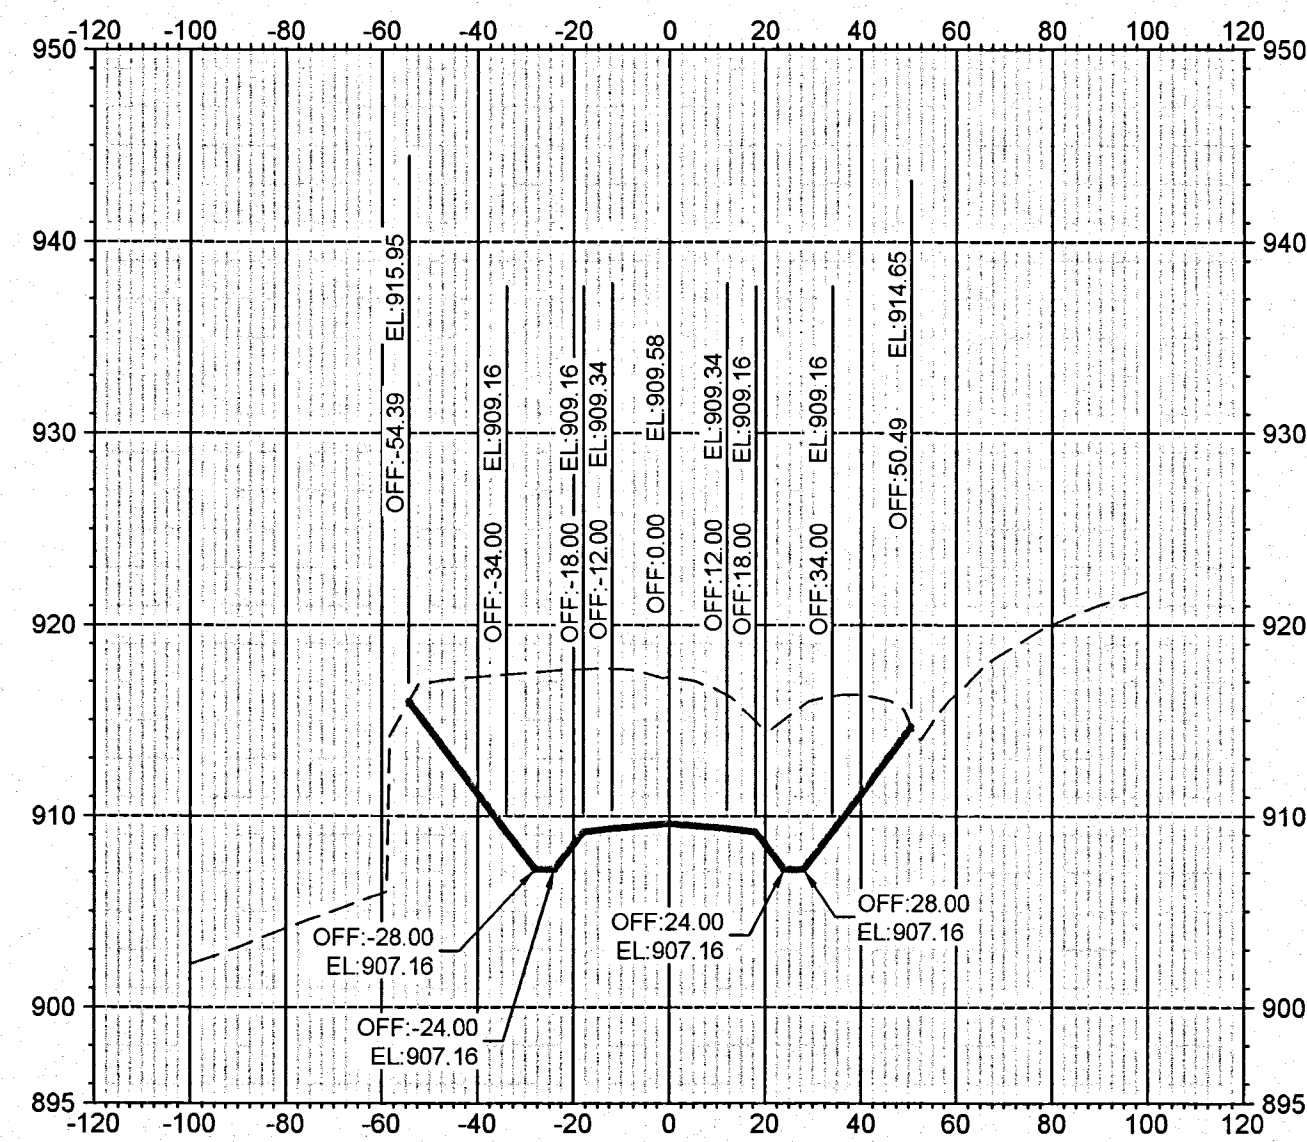


60+00.00

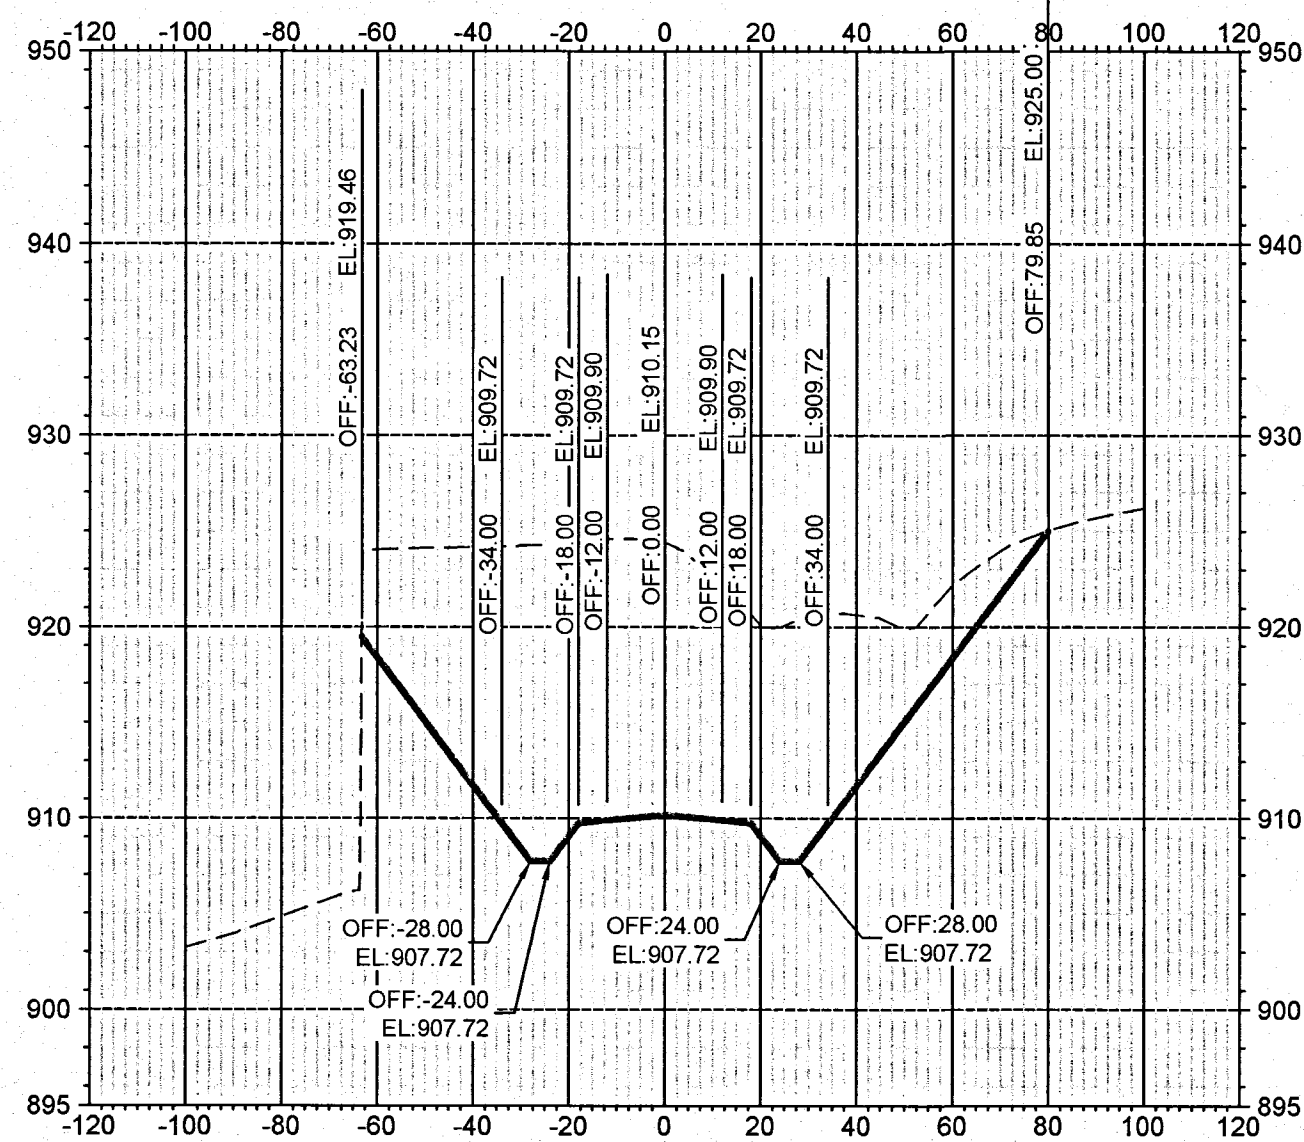


60+50.00

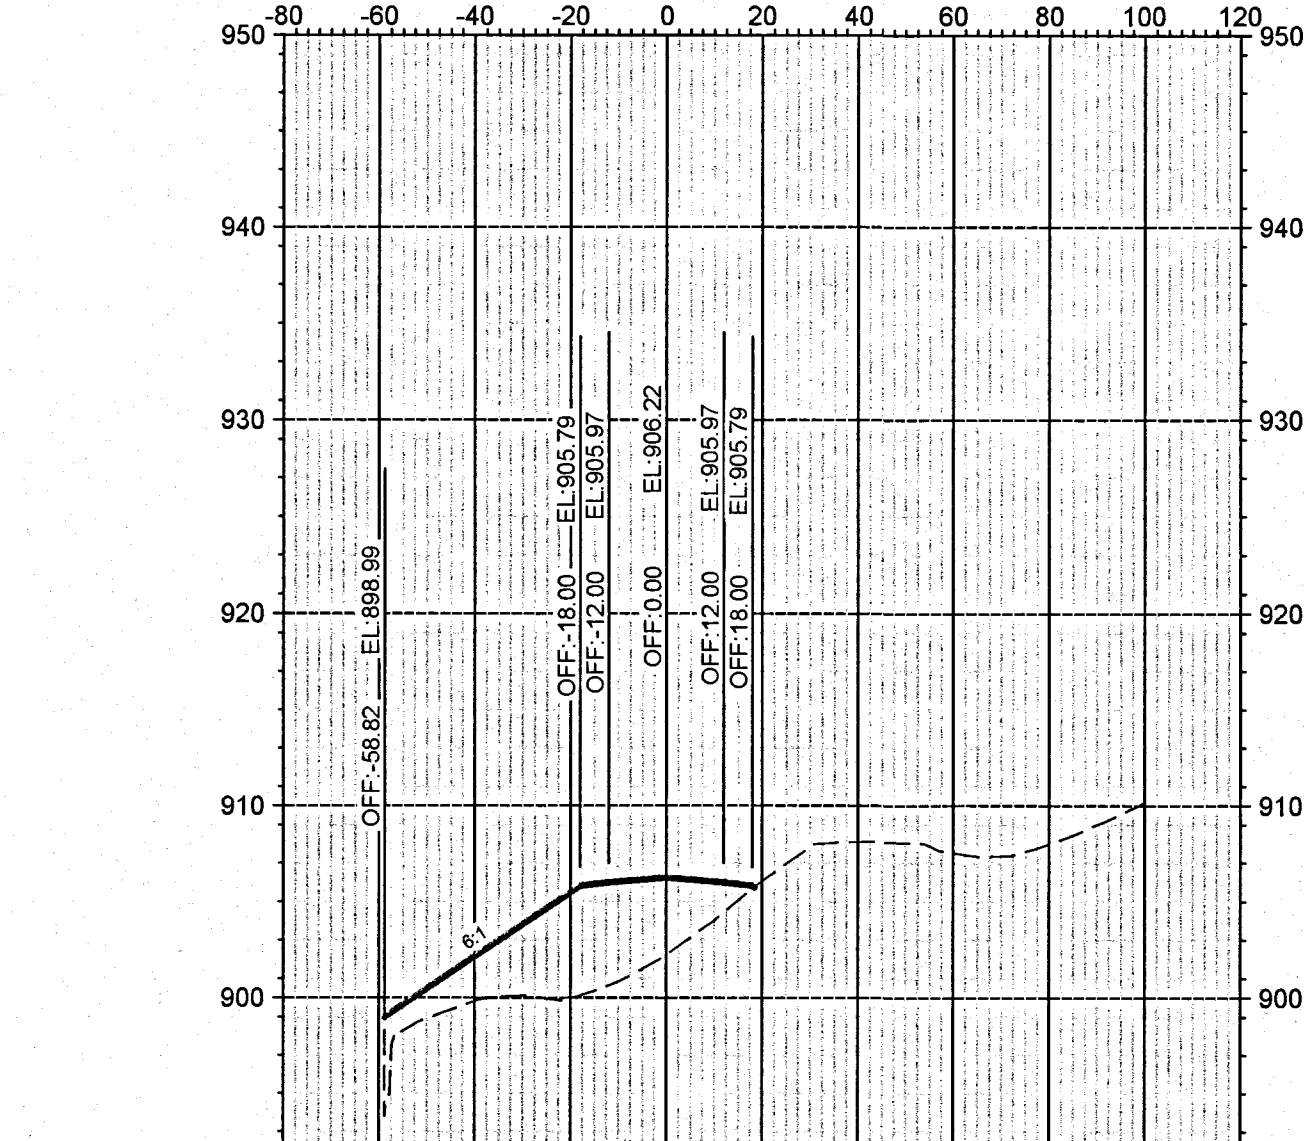


57+00.00

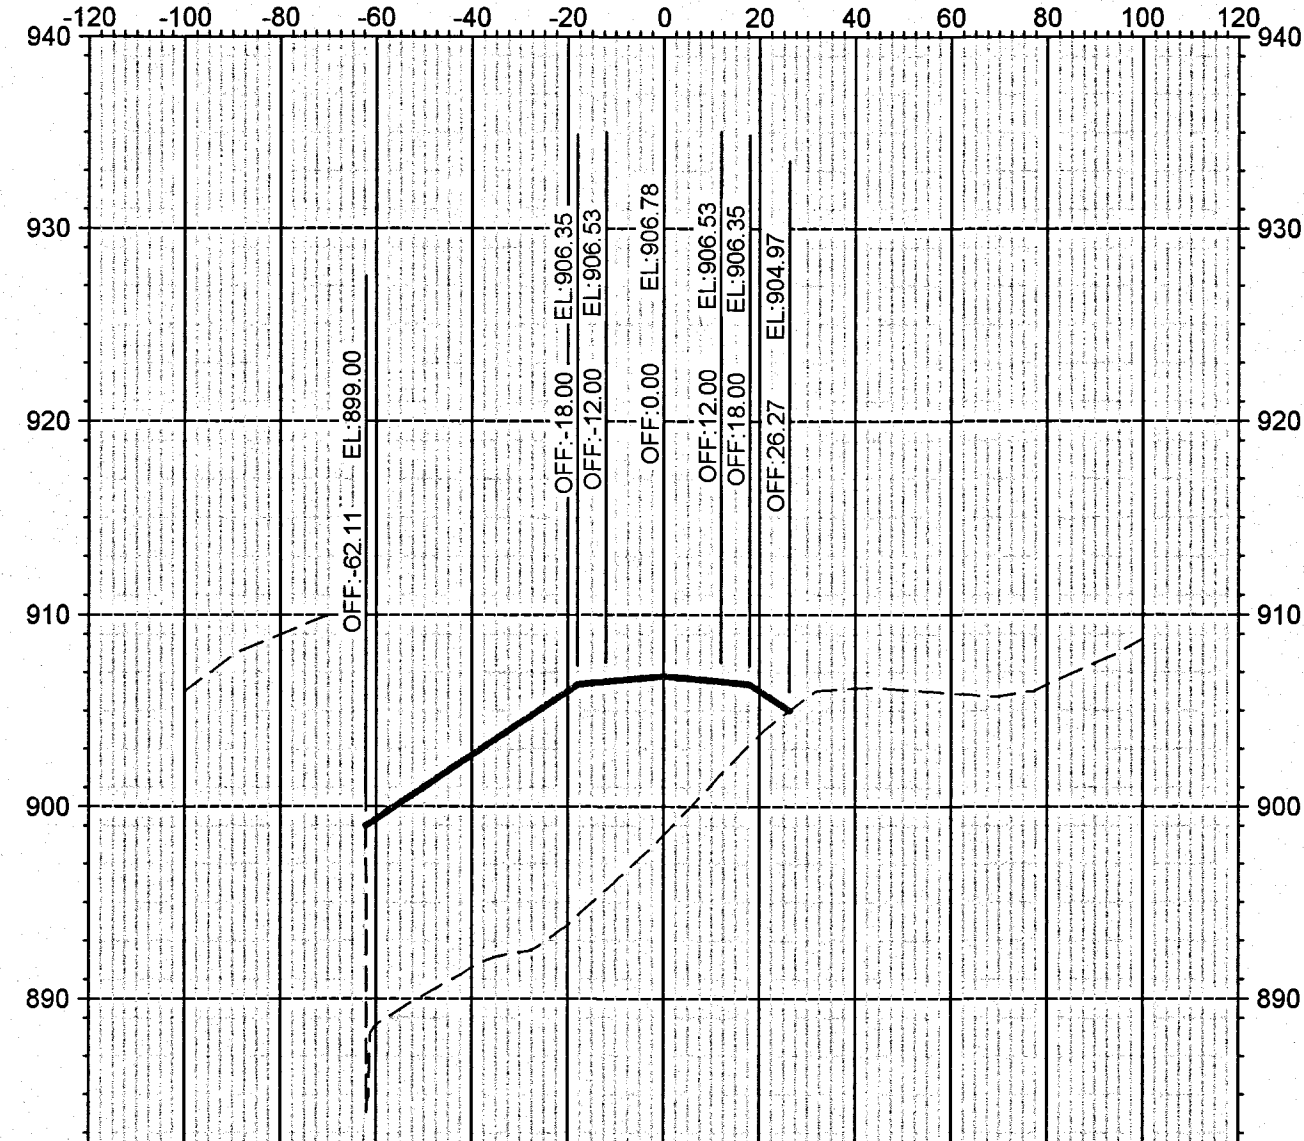


57+50.00

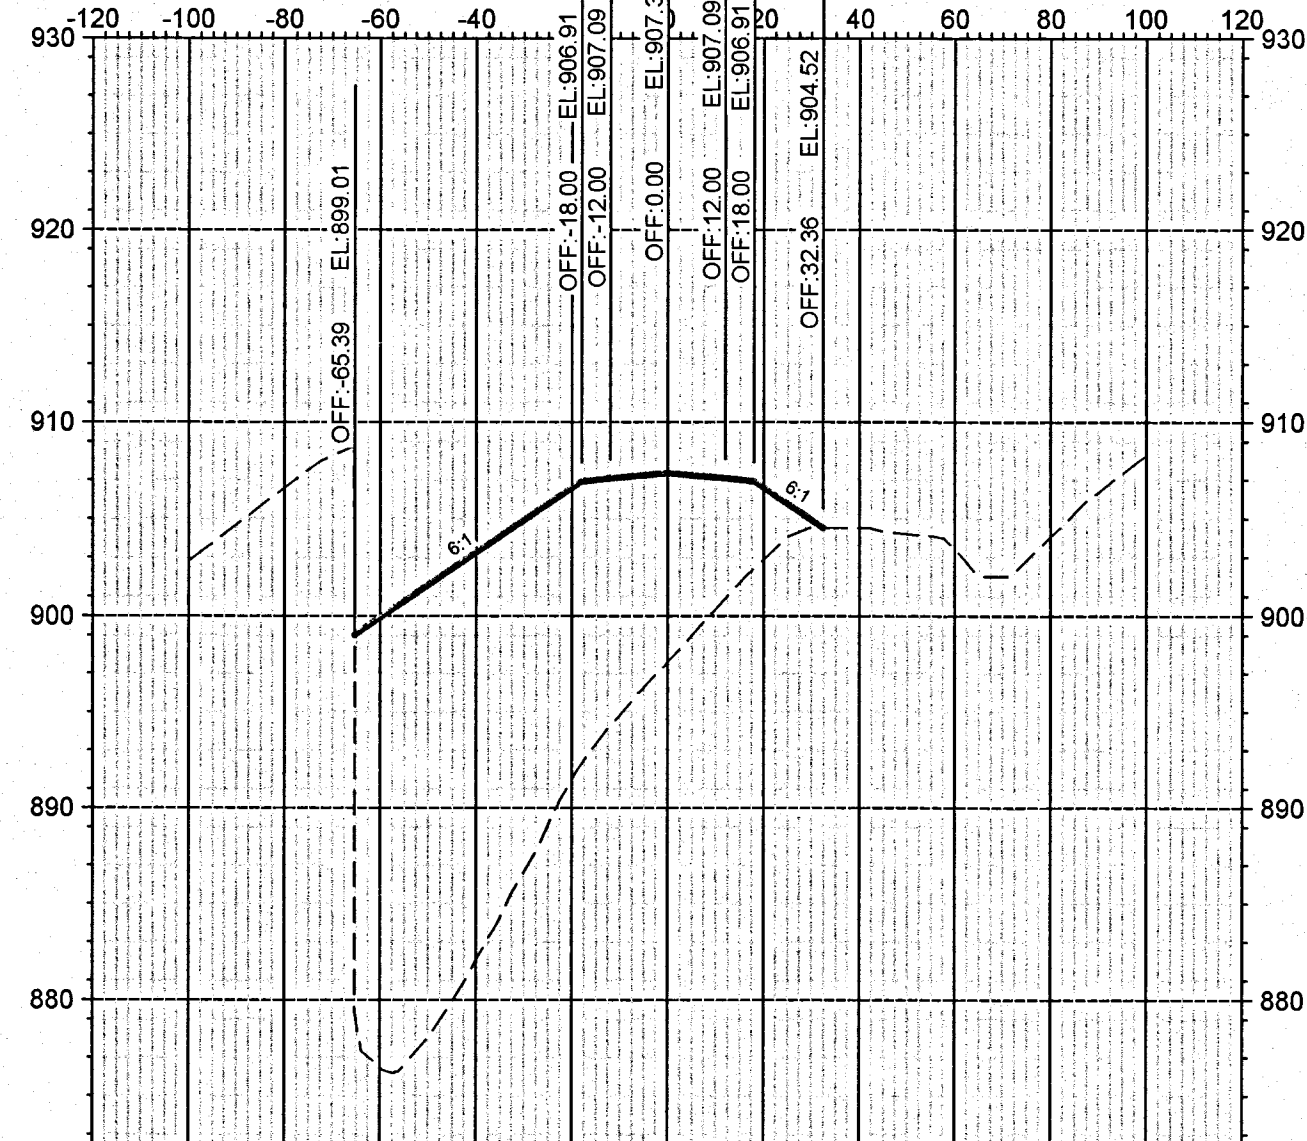


58+00.00

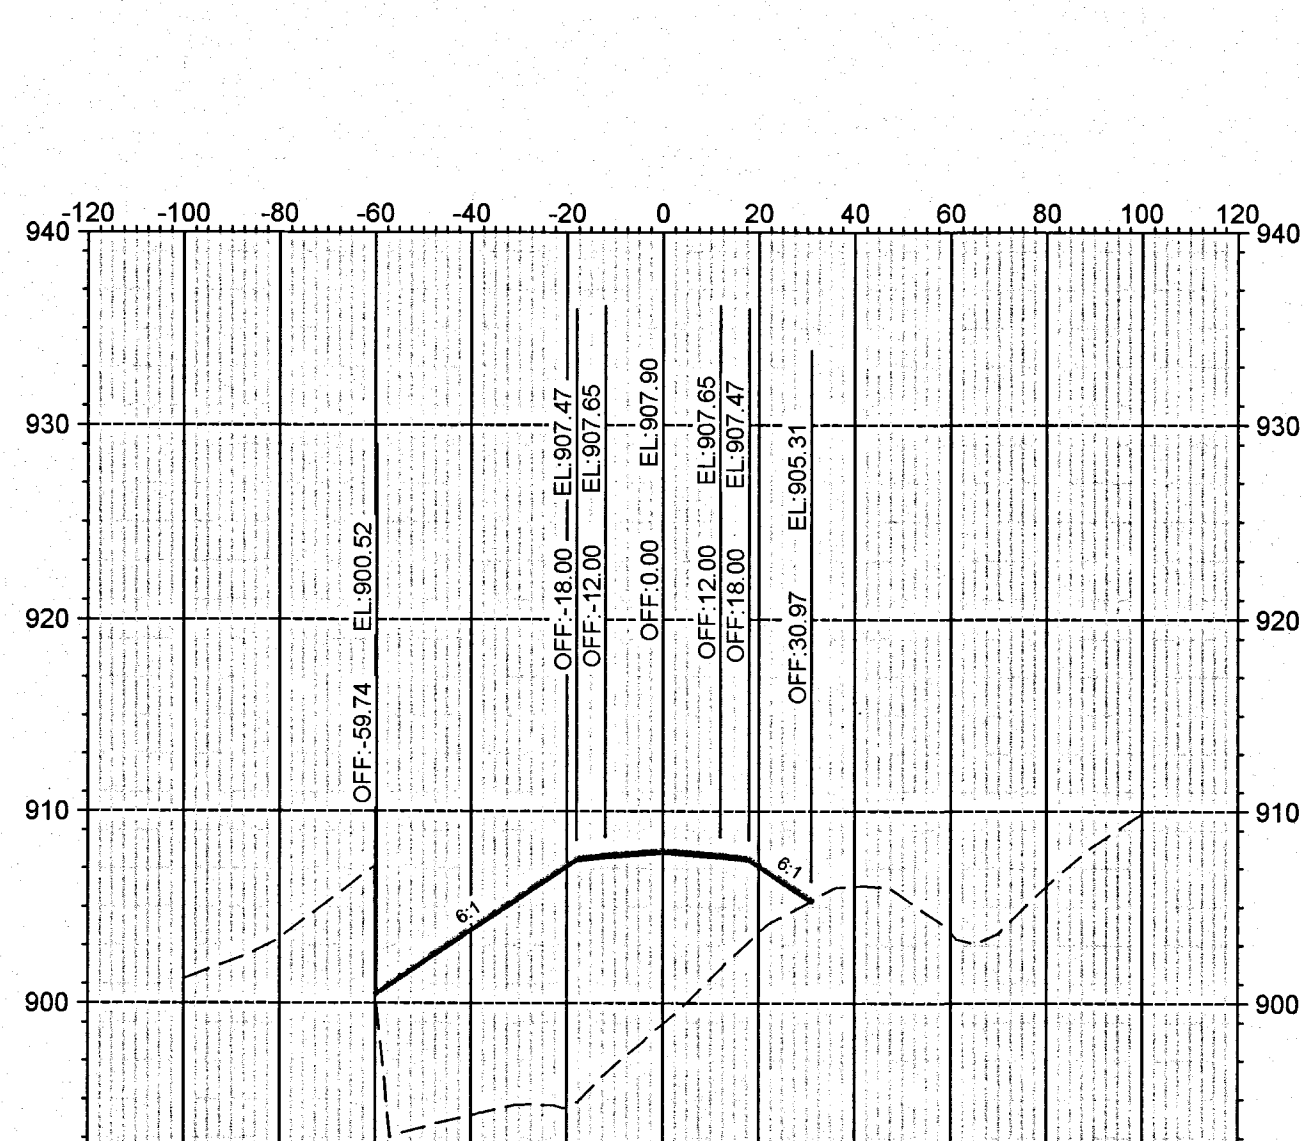


58+50.00

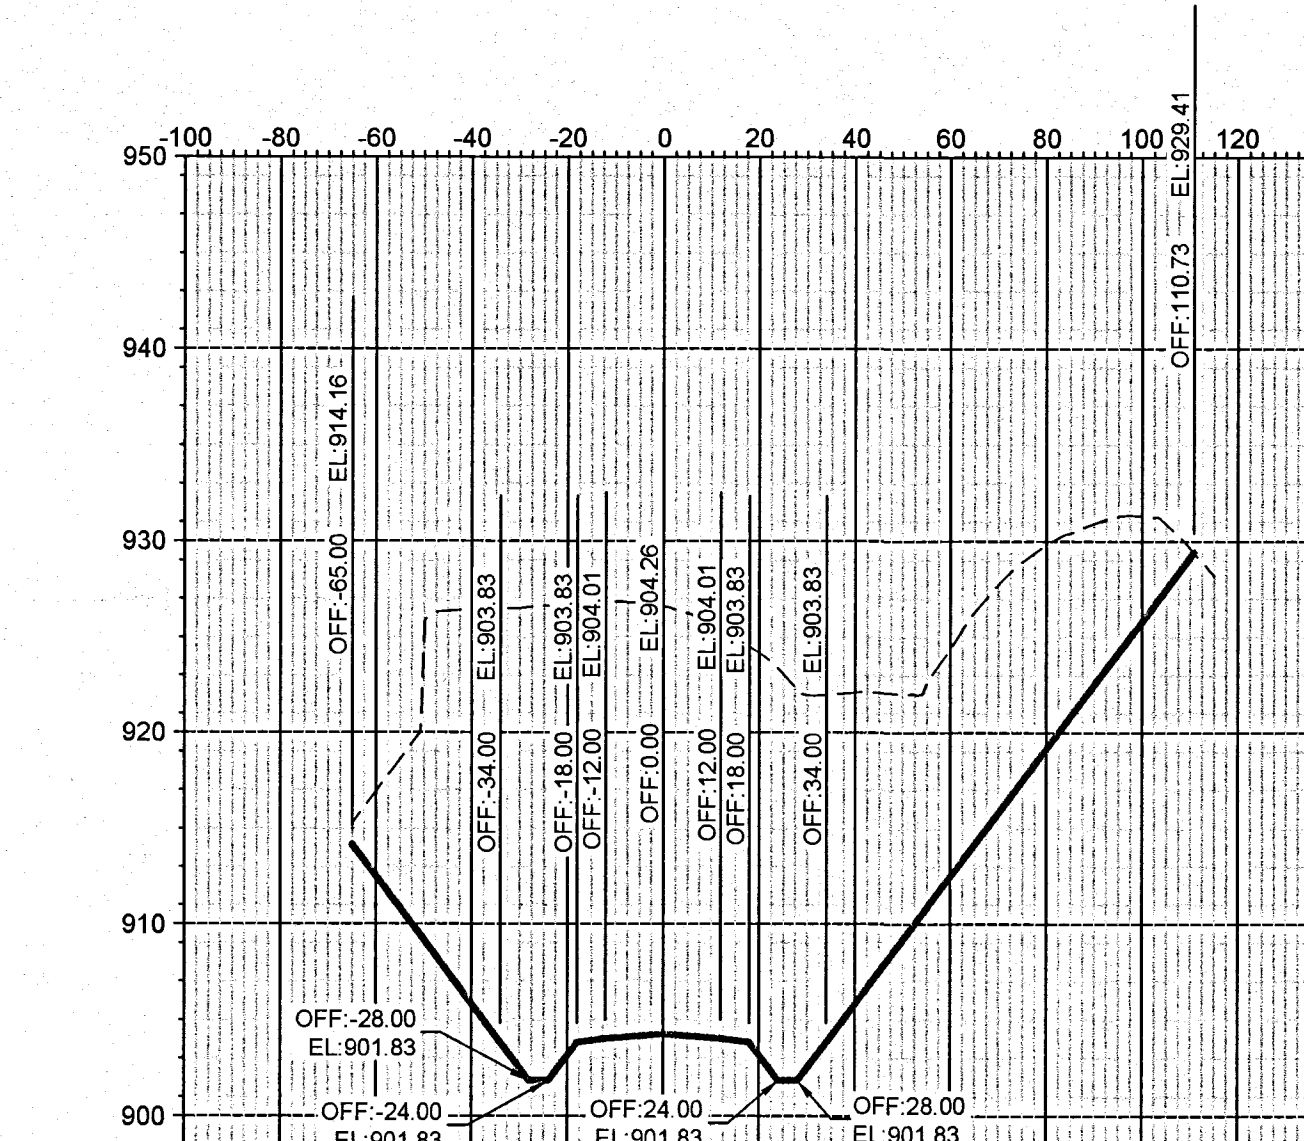


55+25.10

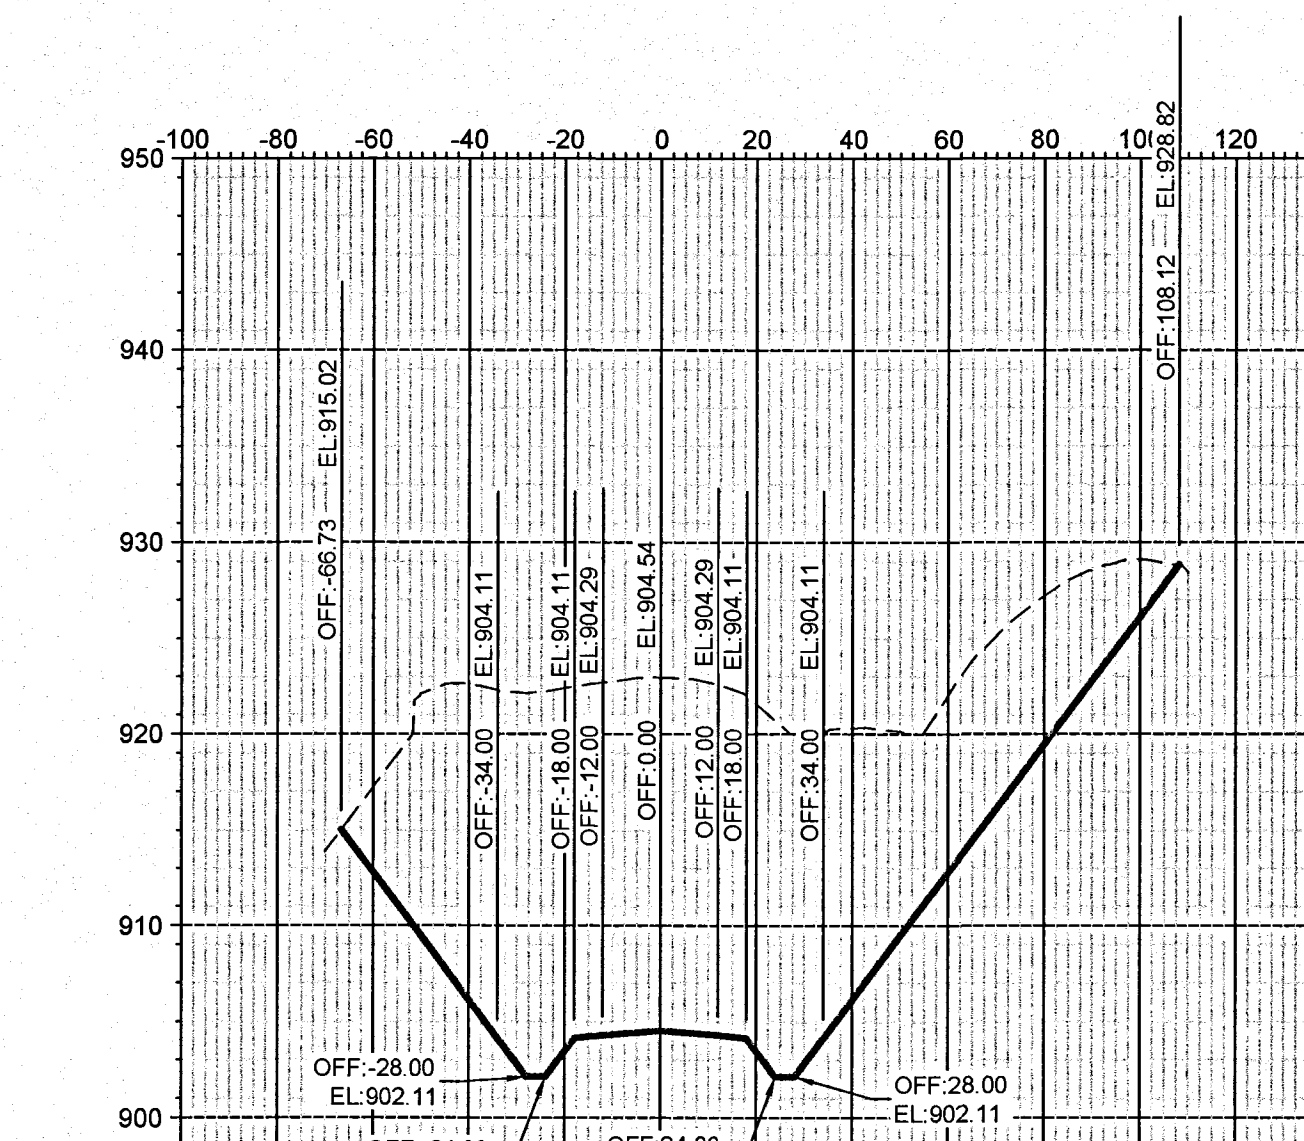


55+50.00

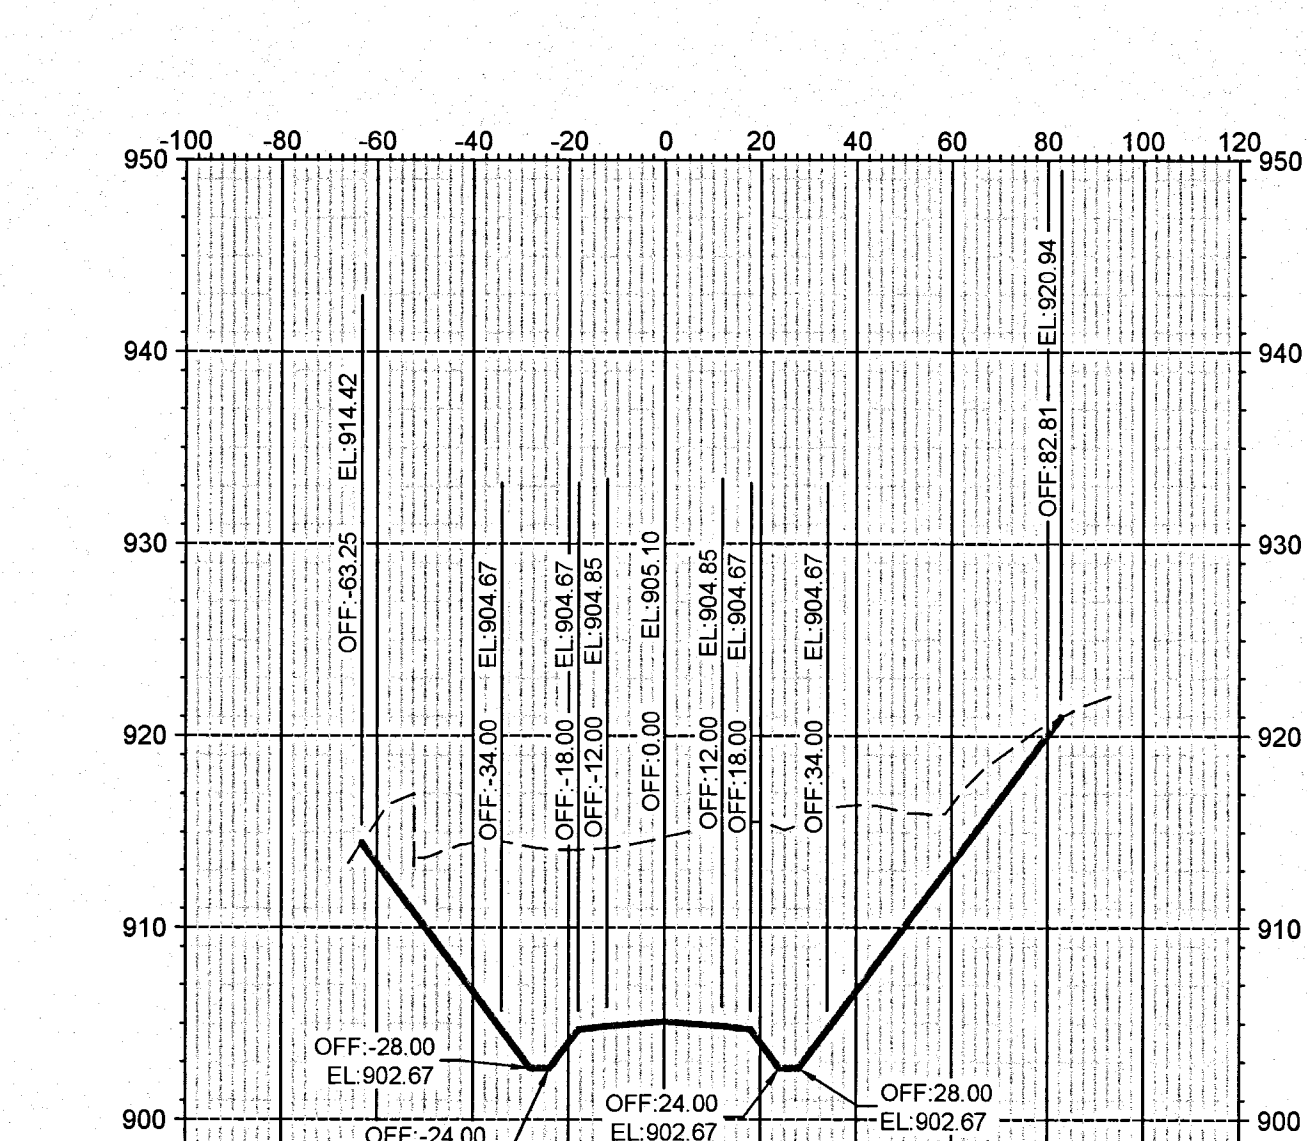

56+00.00

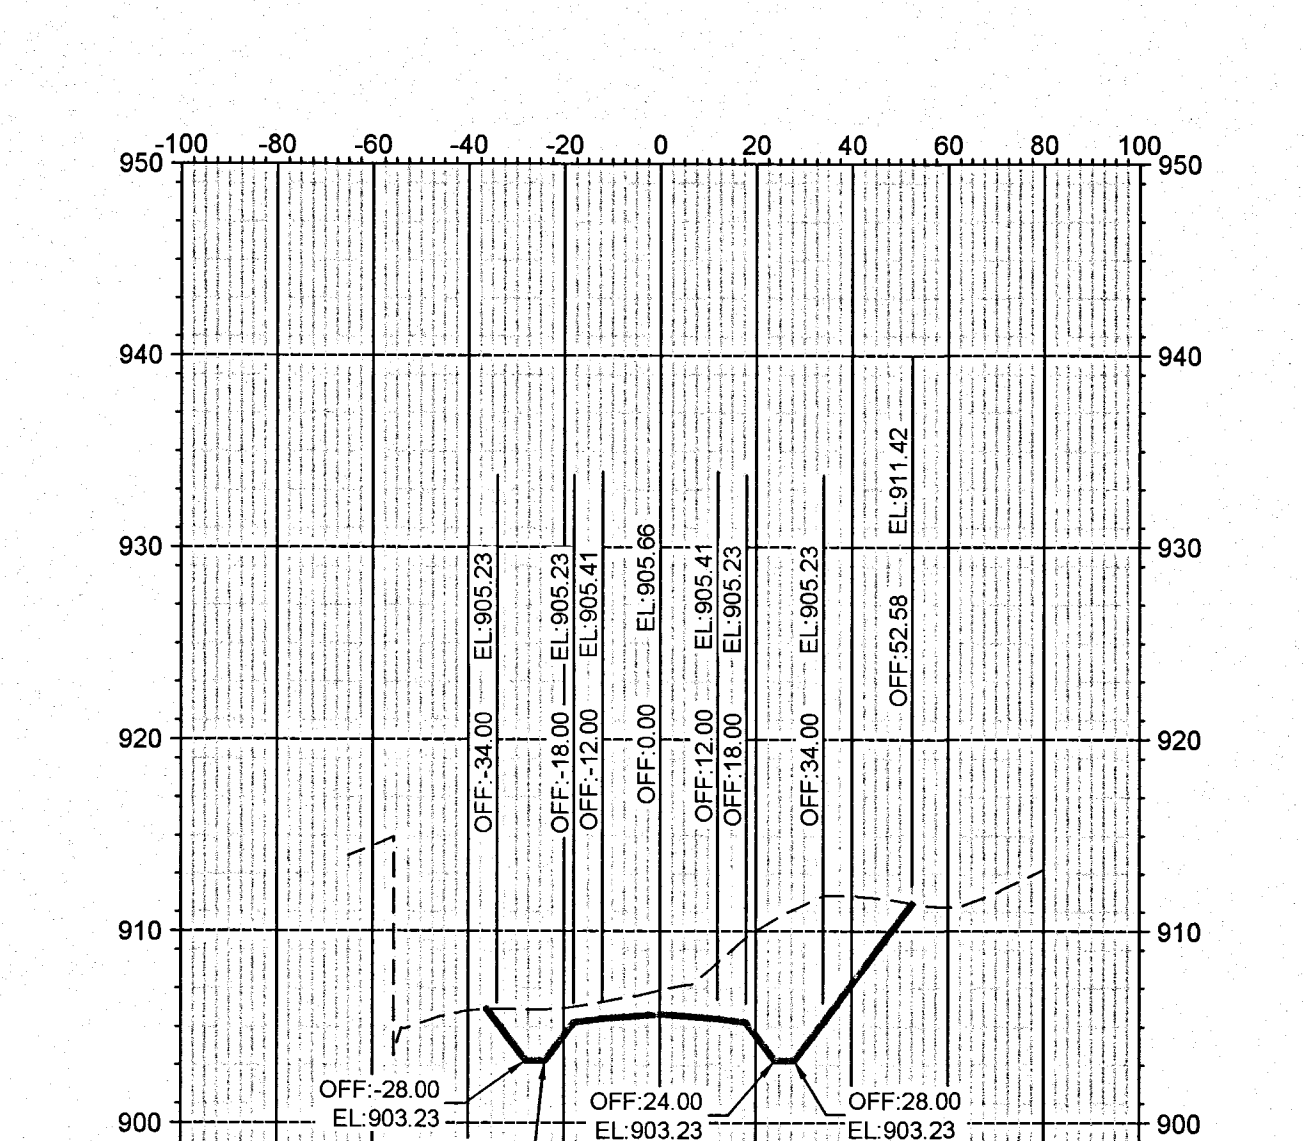

56+50.00

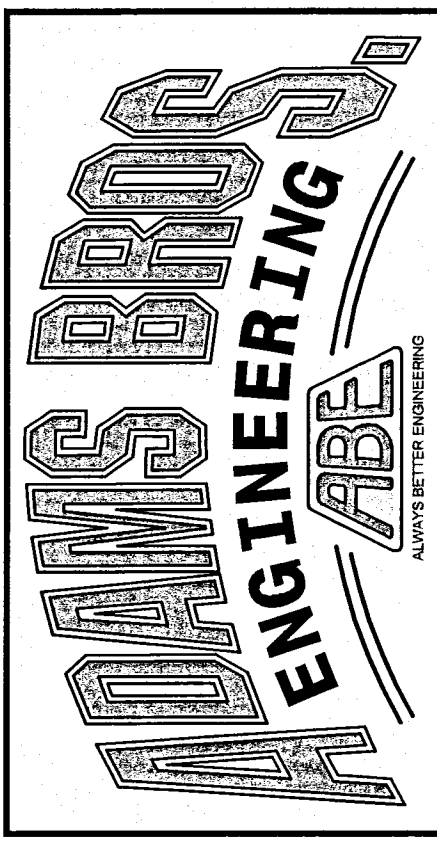

Adams Bros. Engineering
Civil Engineering
1501 Woodlawn Avenue
ZANESVILLE, OHIO 43701
VOICE (740) 452-7566 FAX (740) 452-7567

EASTPOINTE ROAD IMPROVEMENTS
BATEMAN ROAD & FUTURE DRIVE
CROSS SECTIONS
BATEMAN ROAD #4

Horiz: 1"=40'
Vert: 1"=10'
JOB #: C0714
SEP 10th, 2007
SHEET #:
C18