



Adams Bros. Engineering
Civil Engineering

1501 Woodlawn Avenue
ZANESVILLE, OHIO 43701
VOICE (740) 452-7566 FAX (740) 452-7567

EASTPOINTE ROAD IMPROVEMENTS
BATEMAN ROAD & FUTURE DRIVE

CROSS SECTIONS
BATEMAN ROAD #5

Horiz: 1"=40'


Vert: 1"=10'

JOB #: C0714


SEP 10th, 2007

SHEET #:


C19

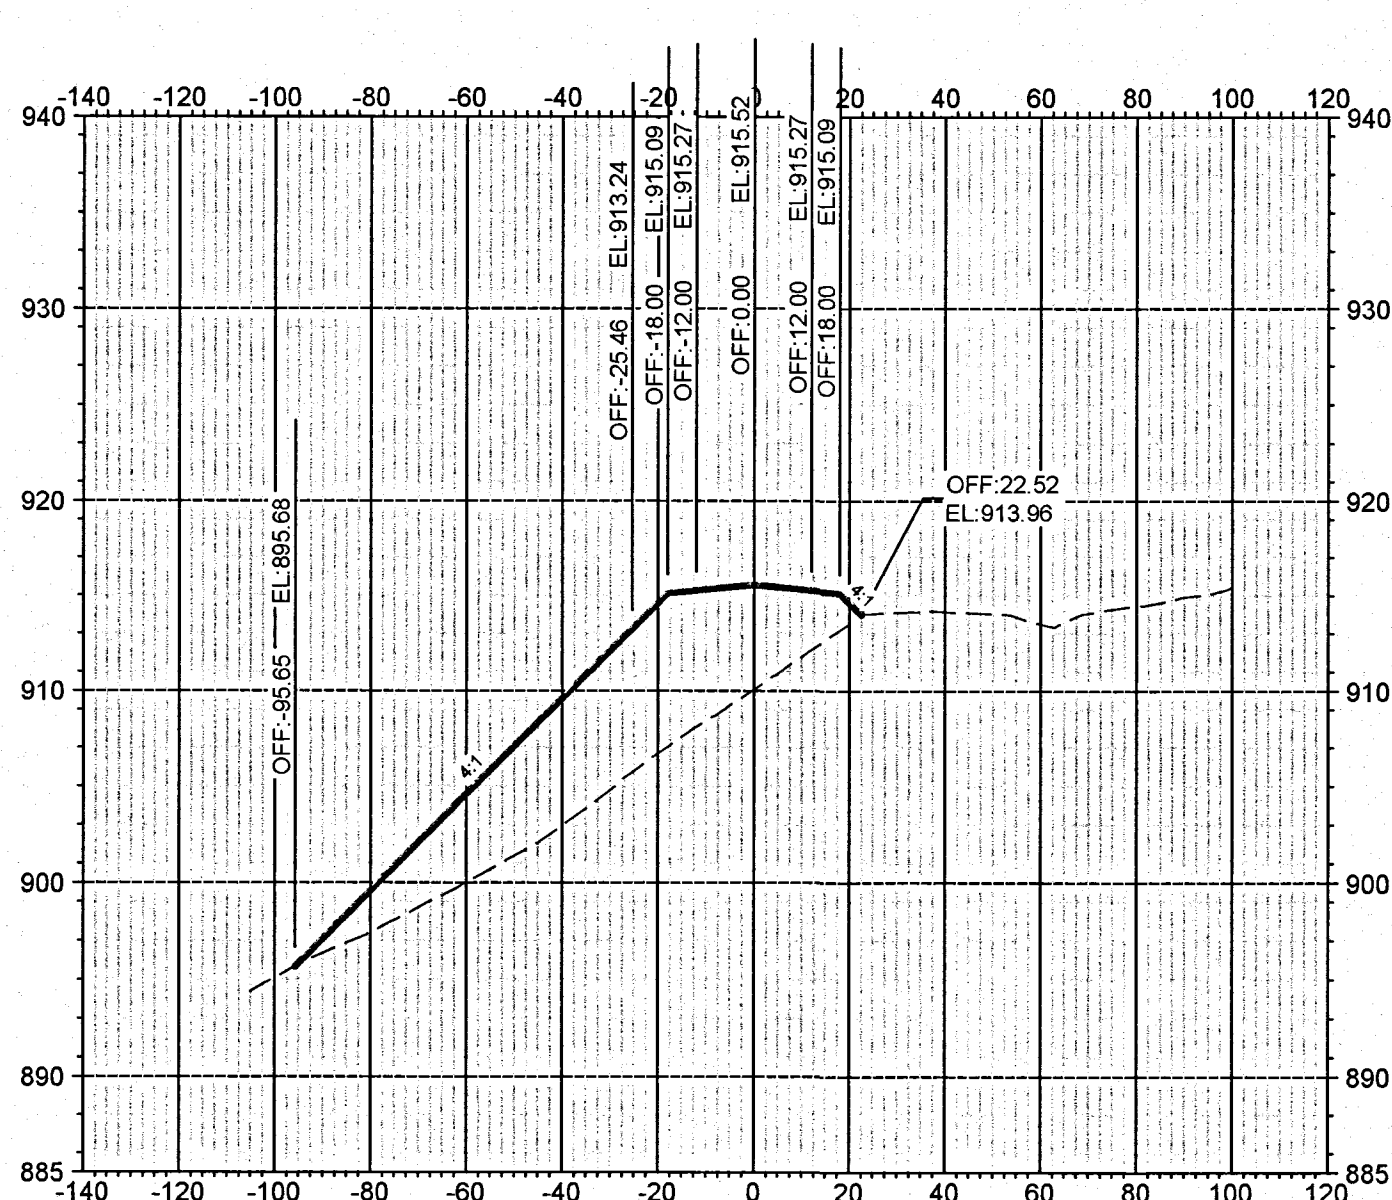


65+02.72

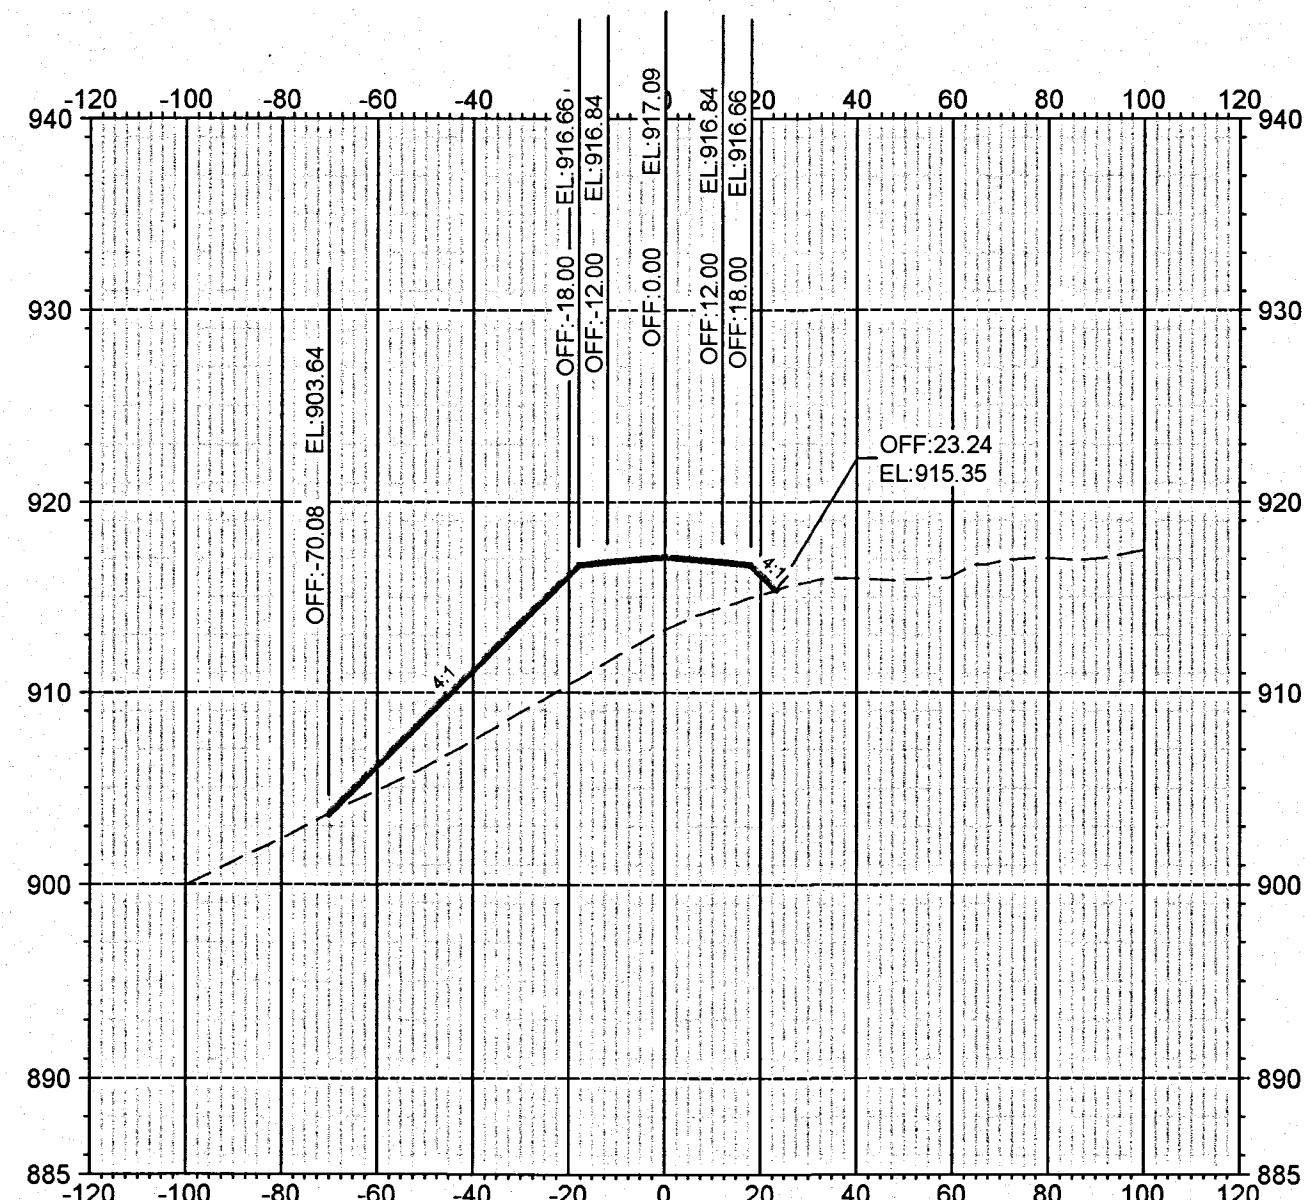


65+50.00

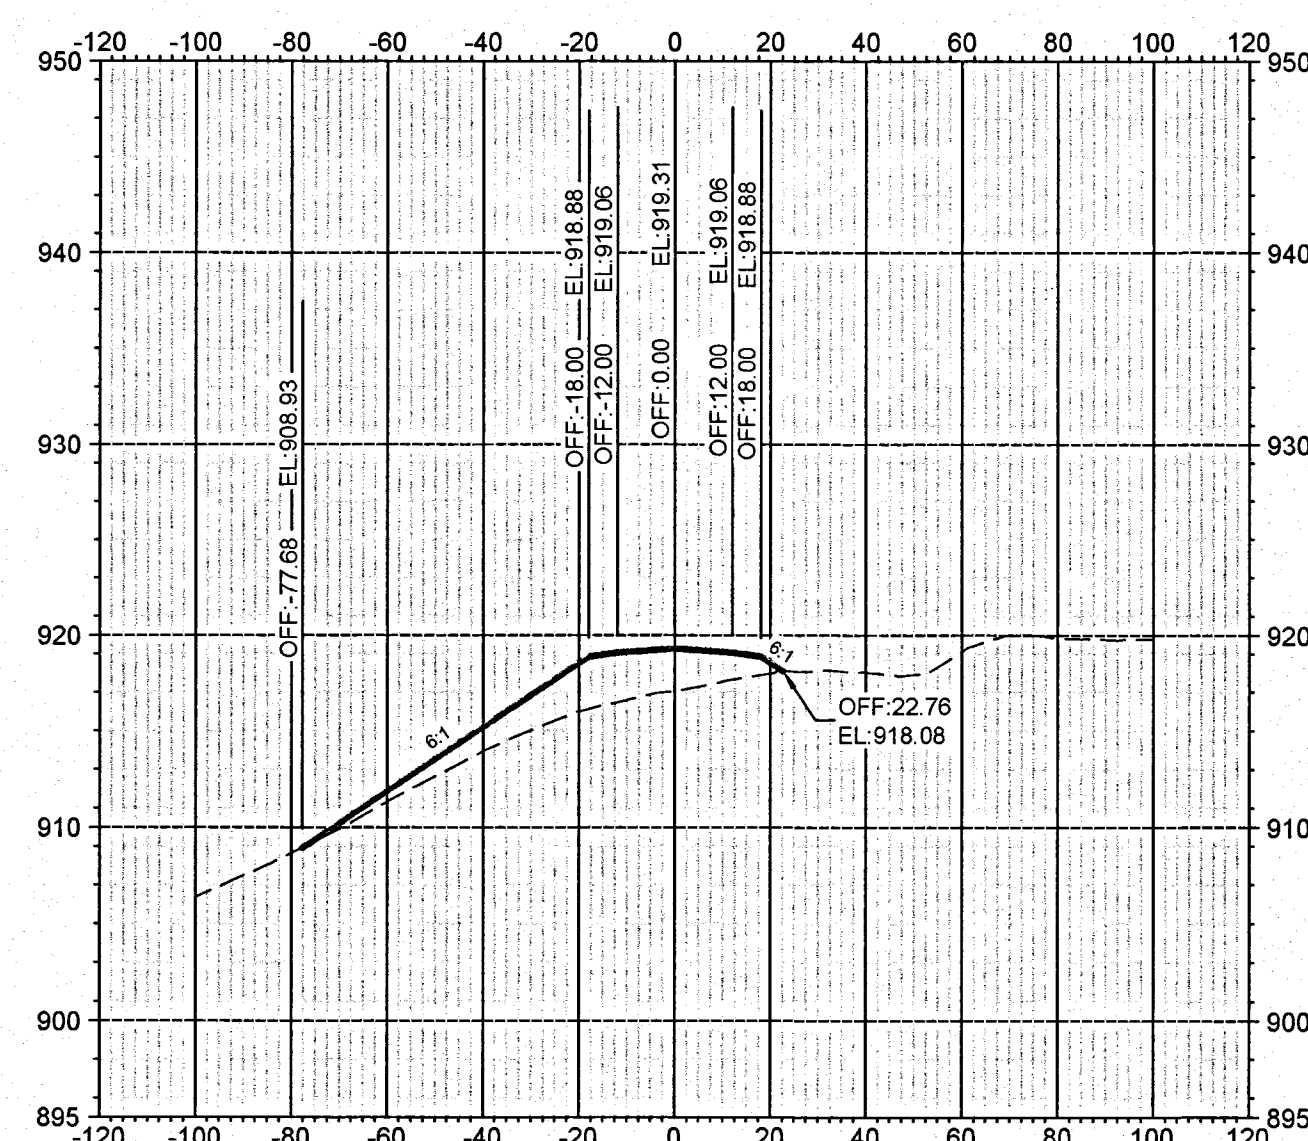


66+00.00

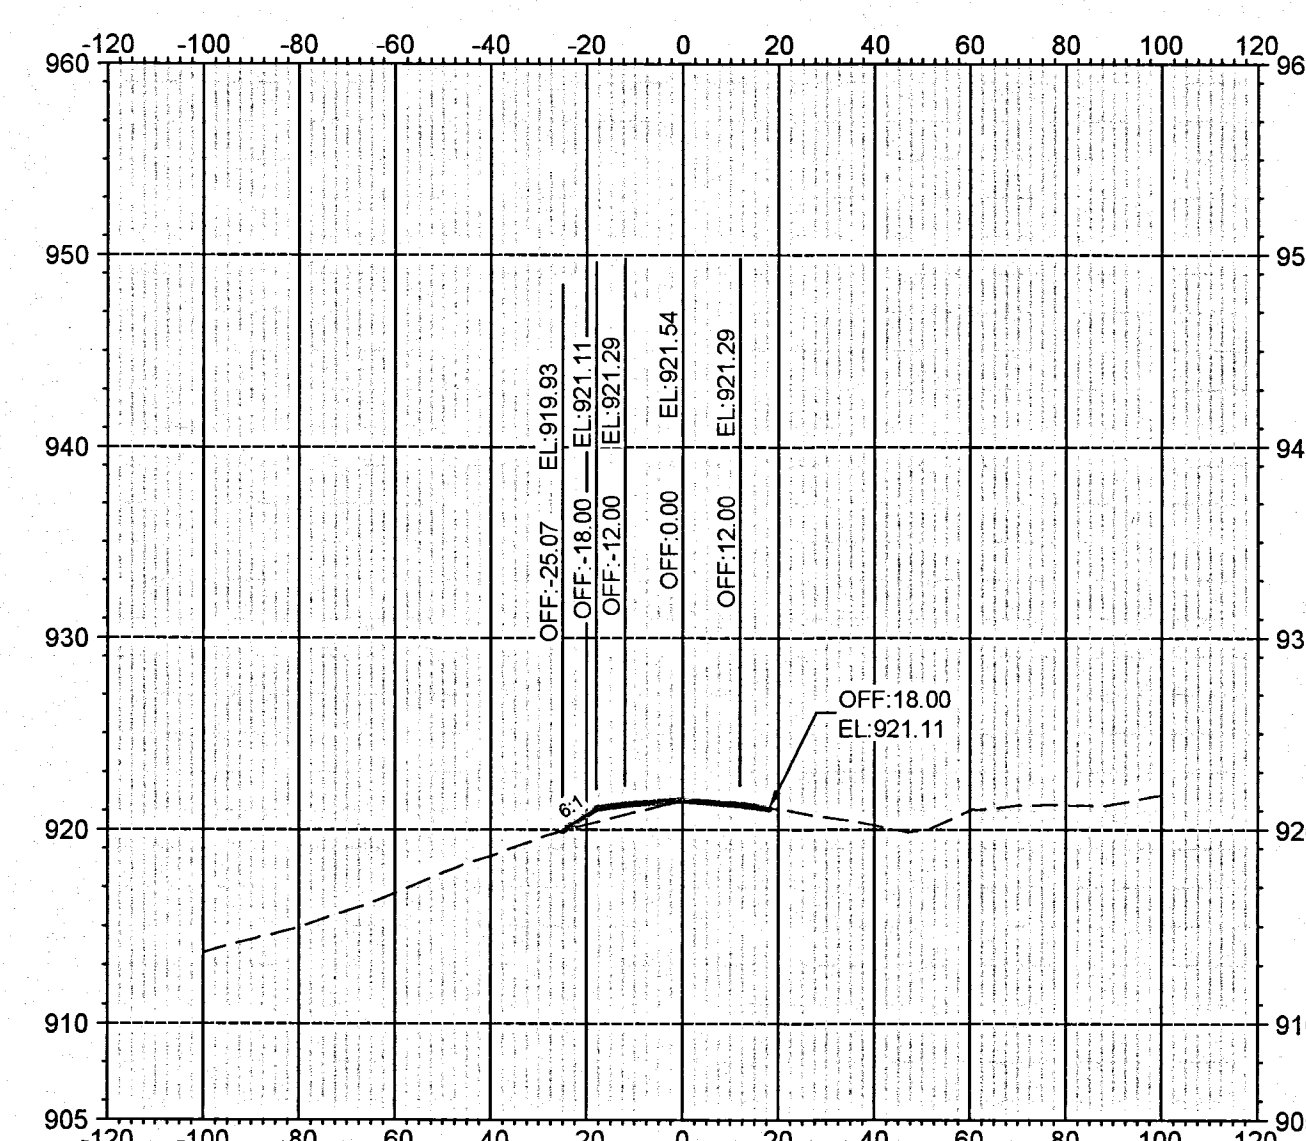


66+50.00

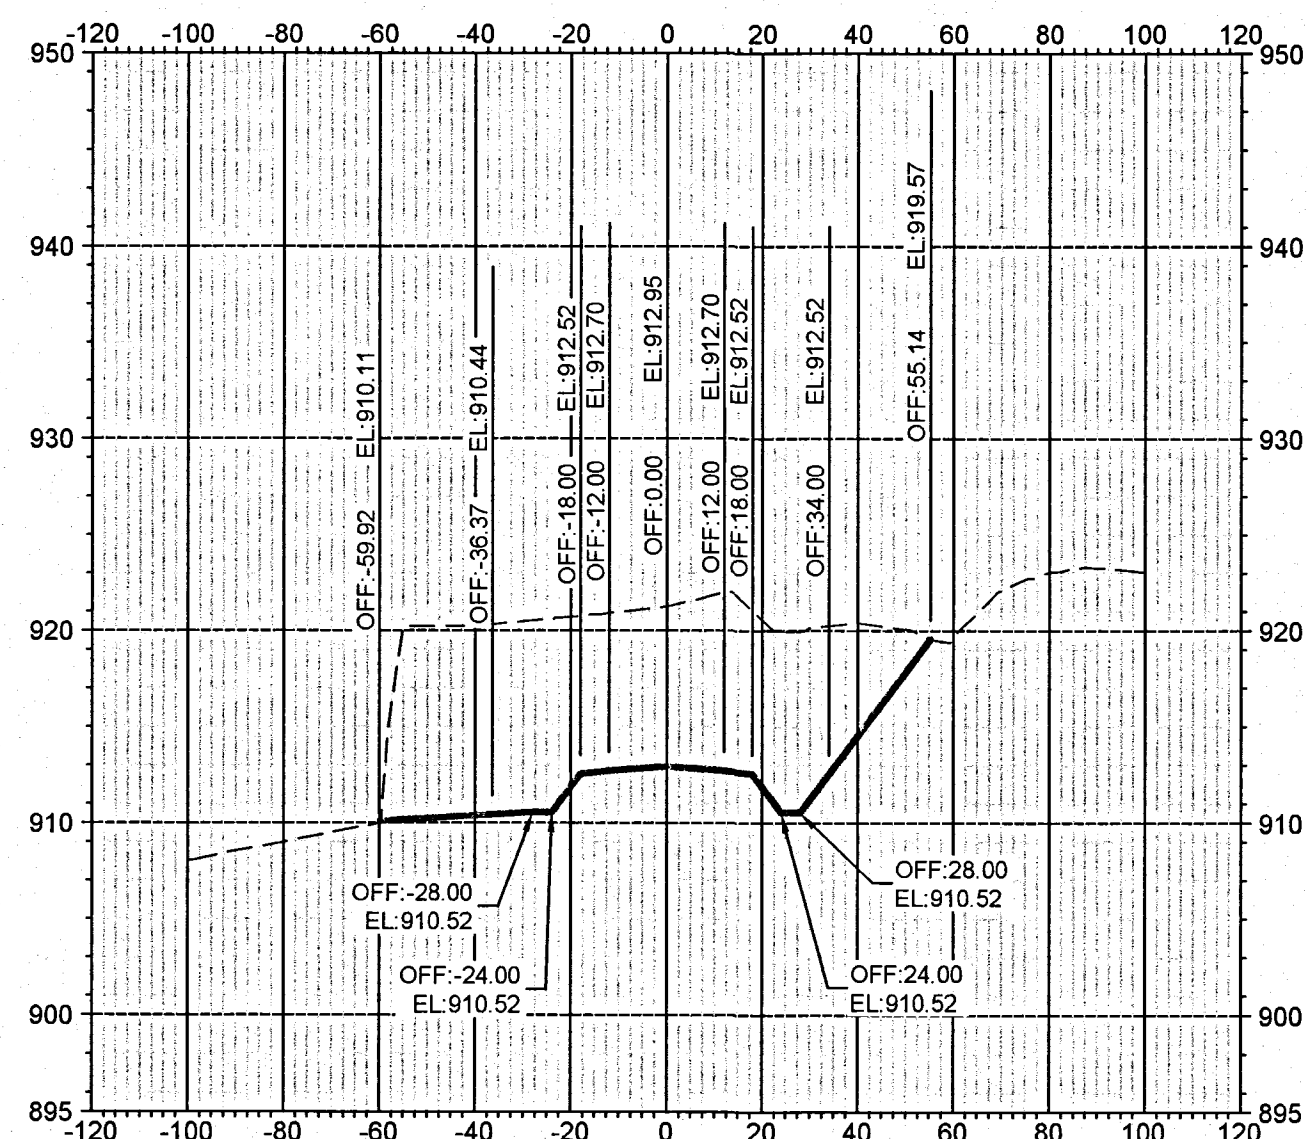


63+00.00

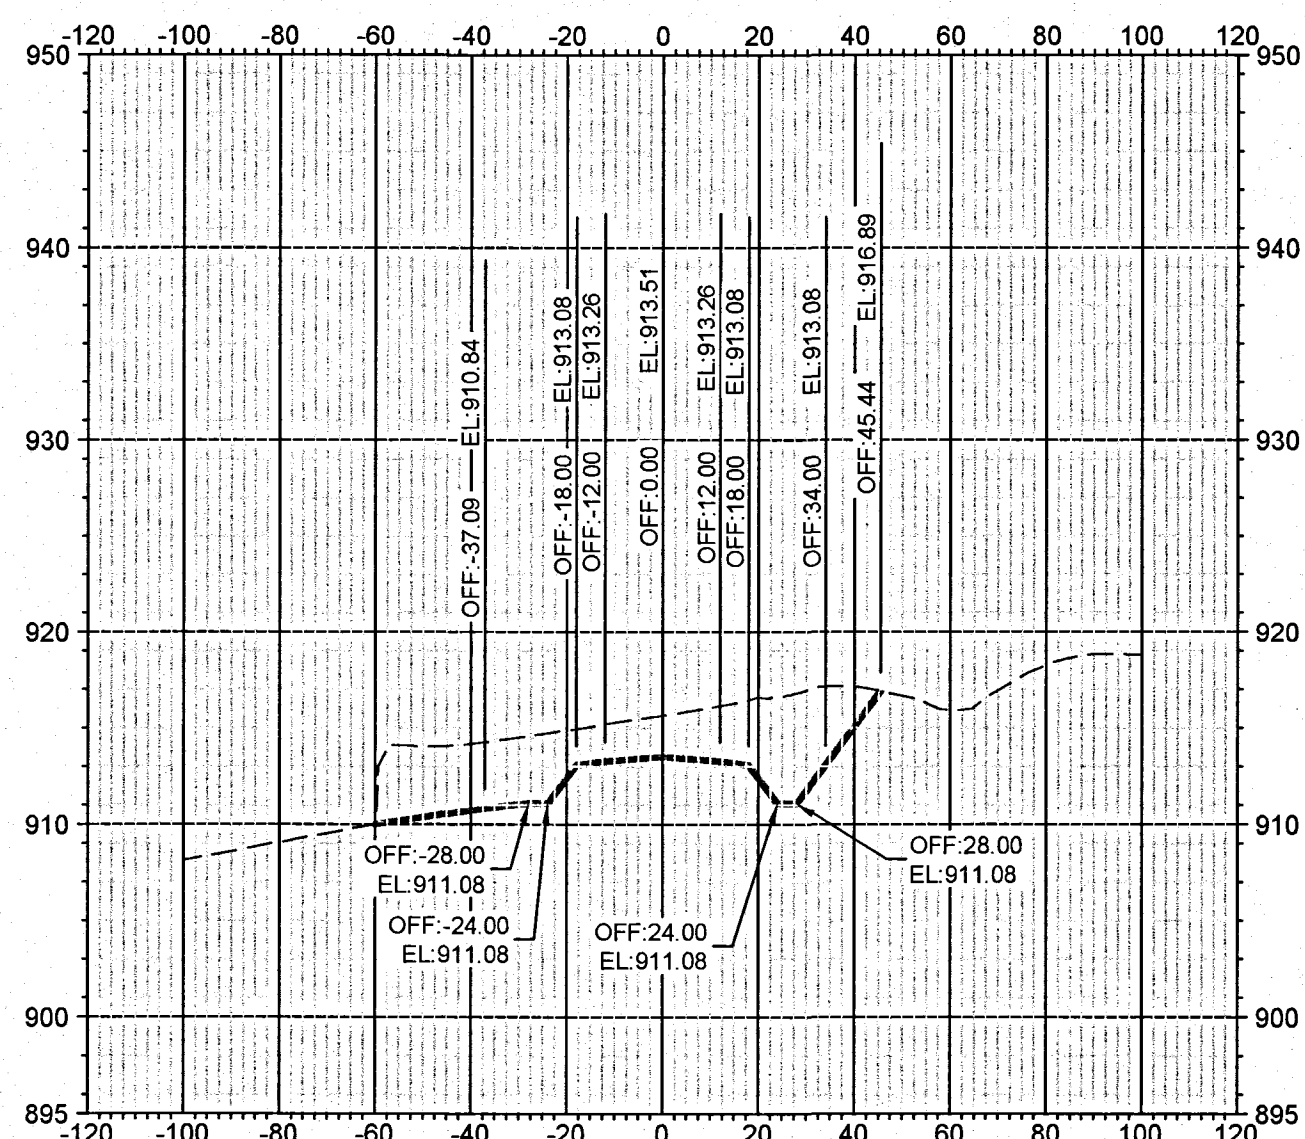


63+50.00

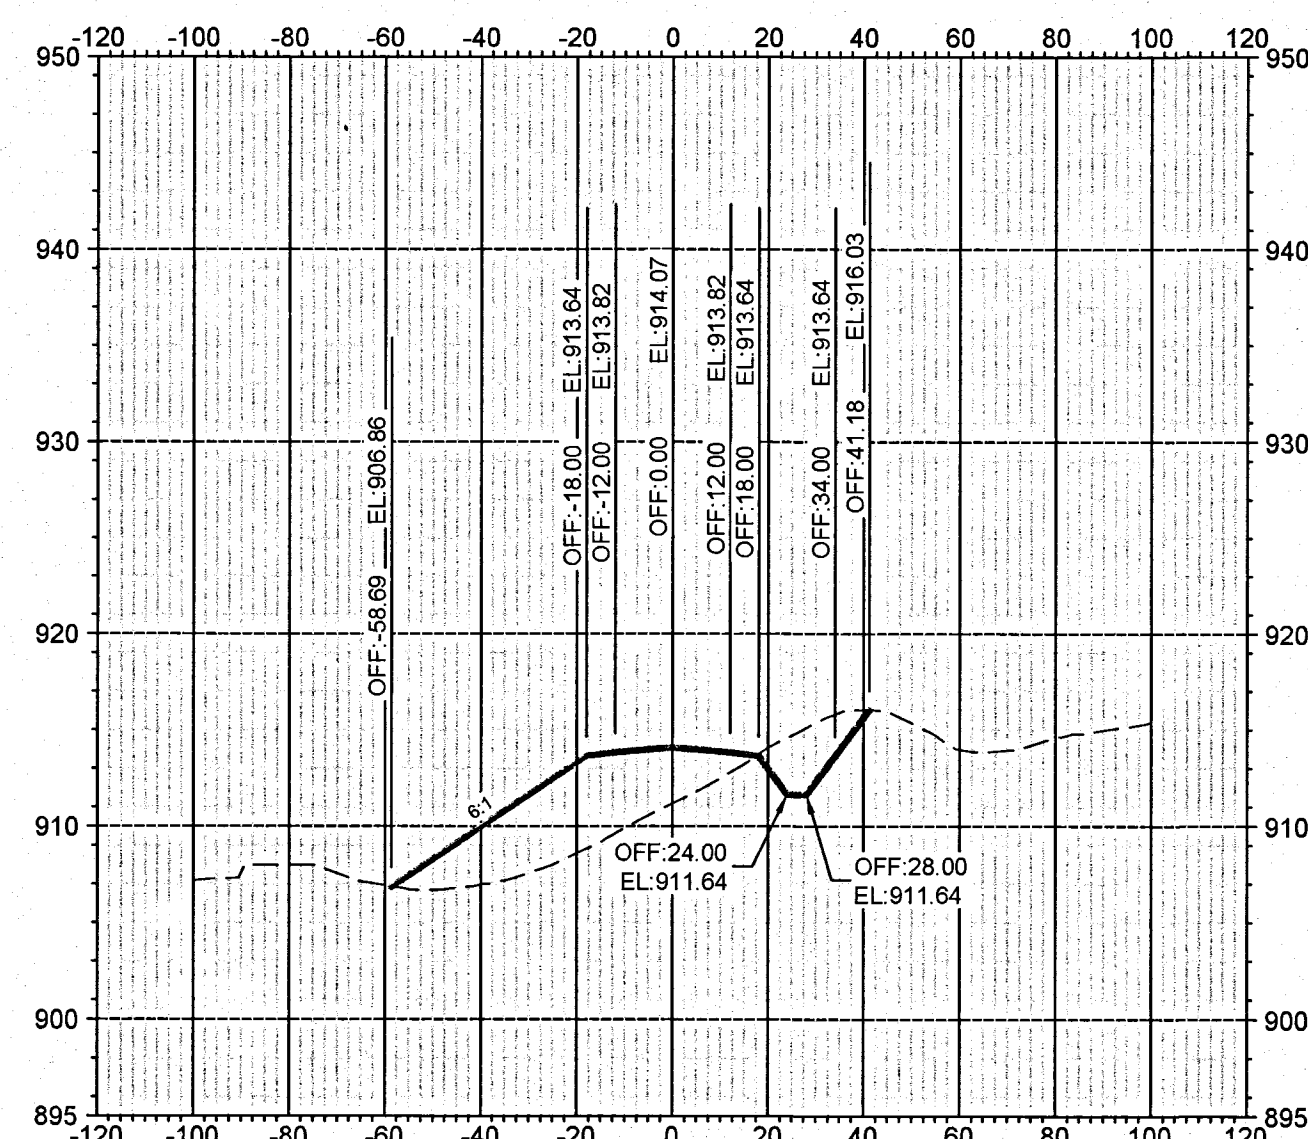


64+00.00

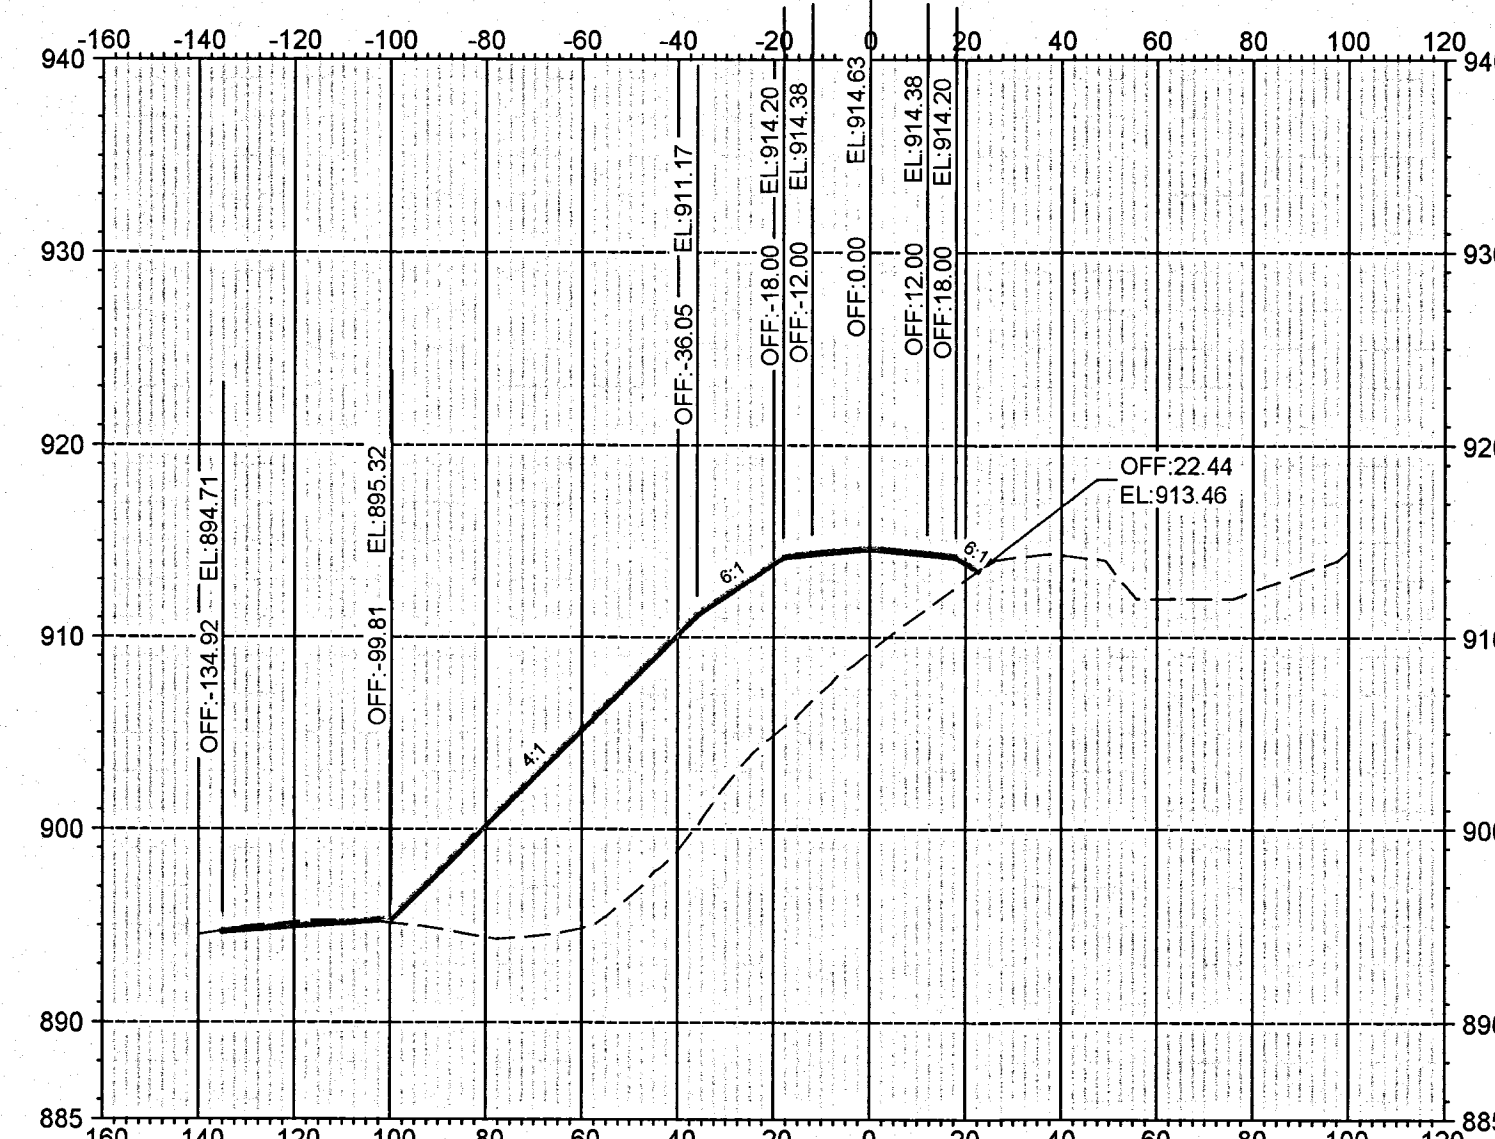


64+50.00

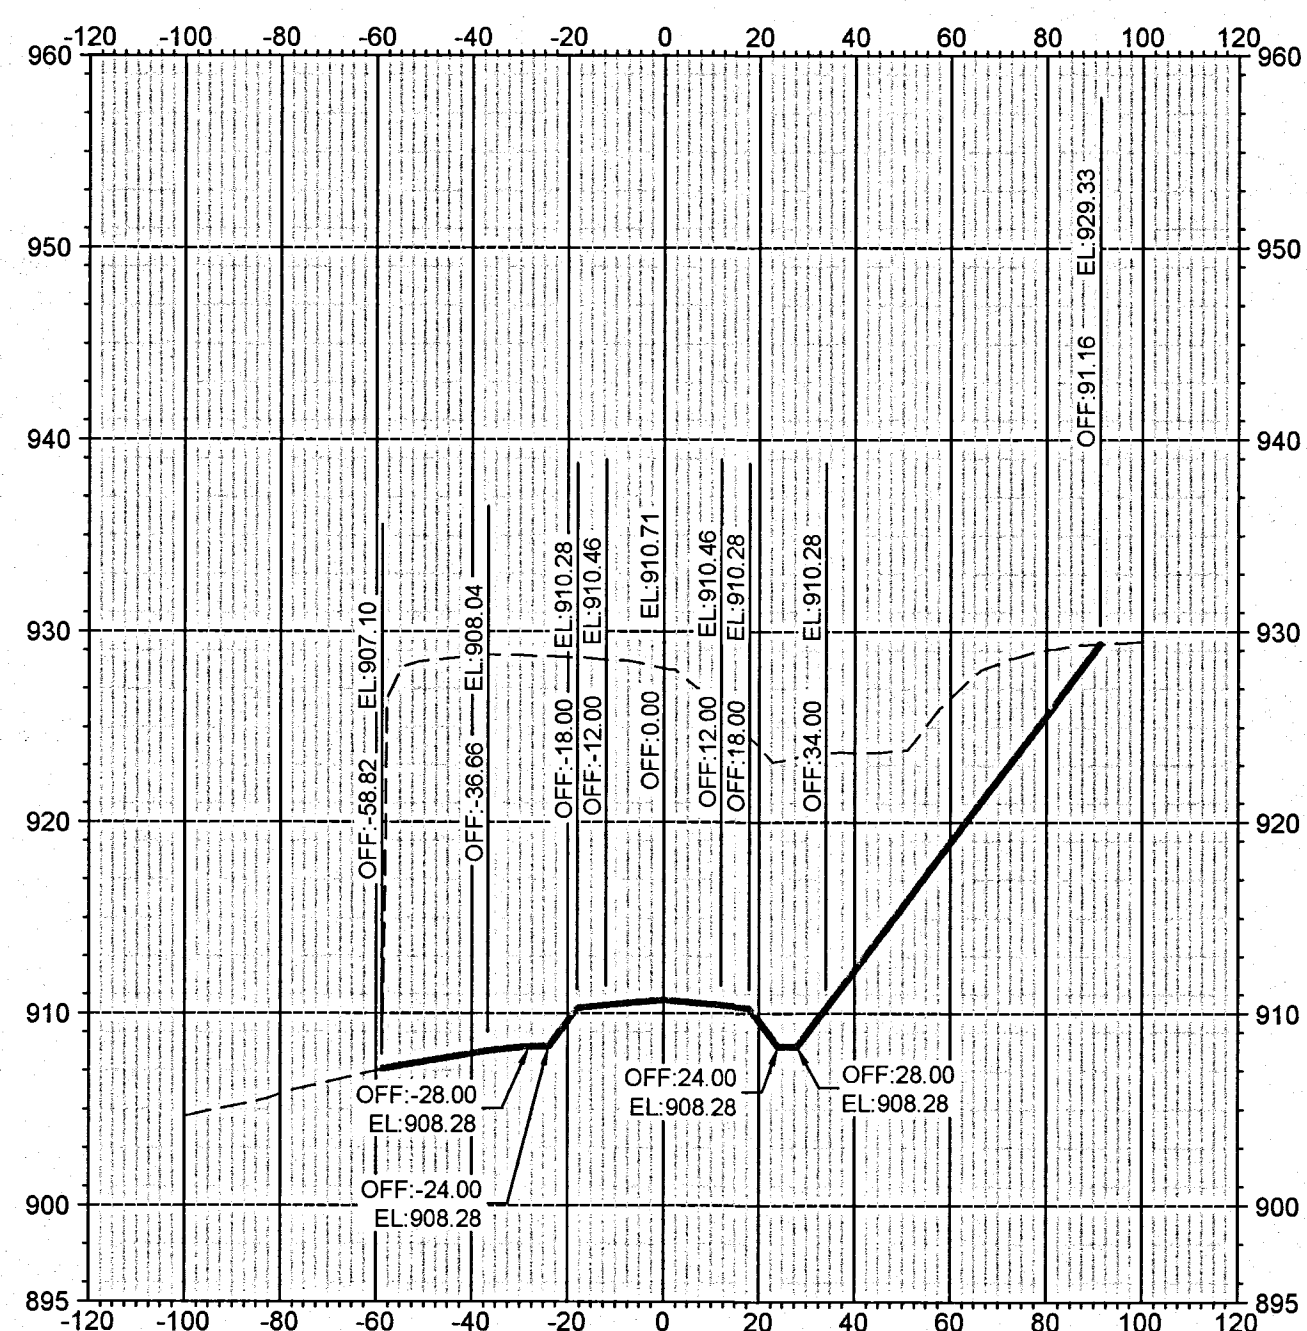


61+00.00

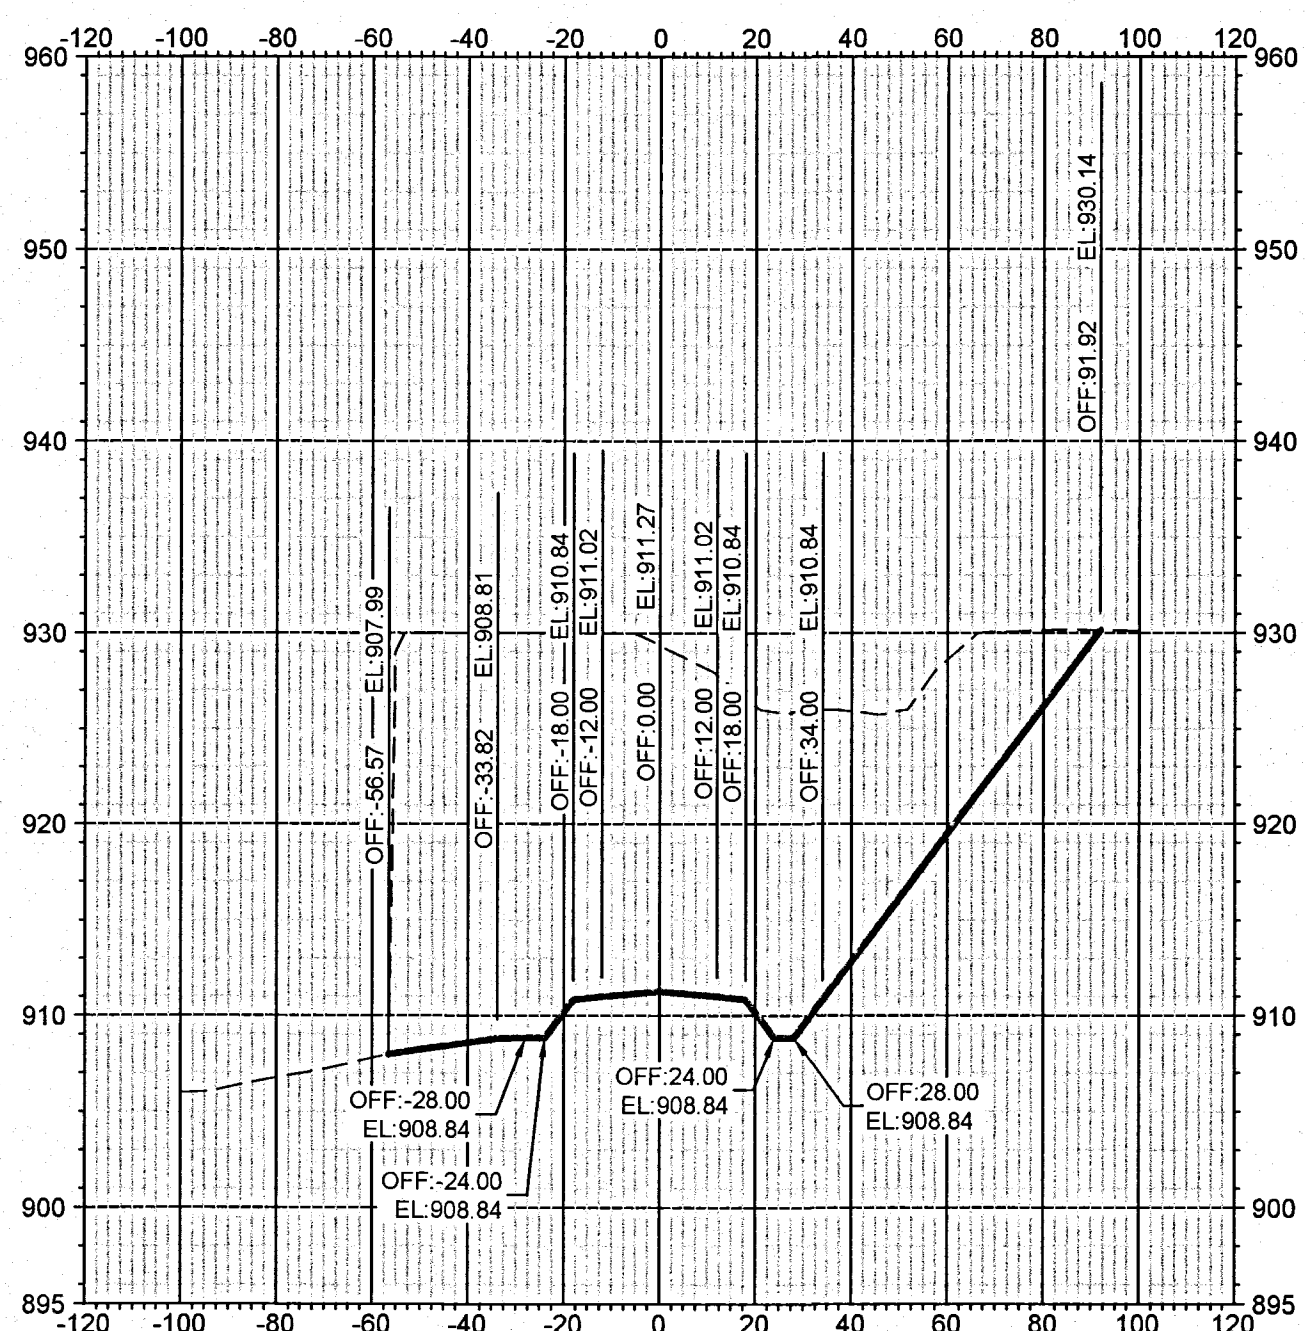

61+50.00

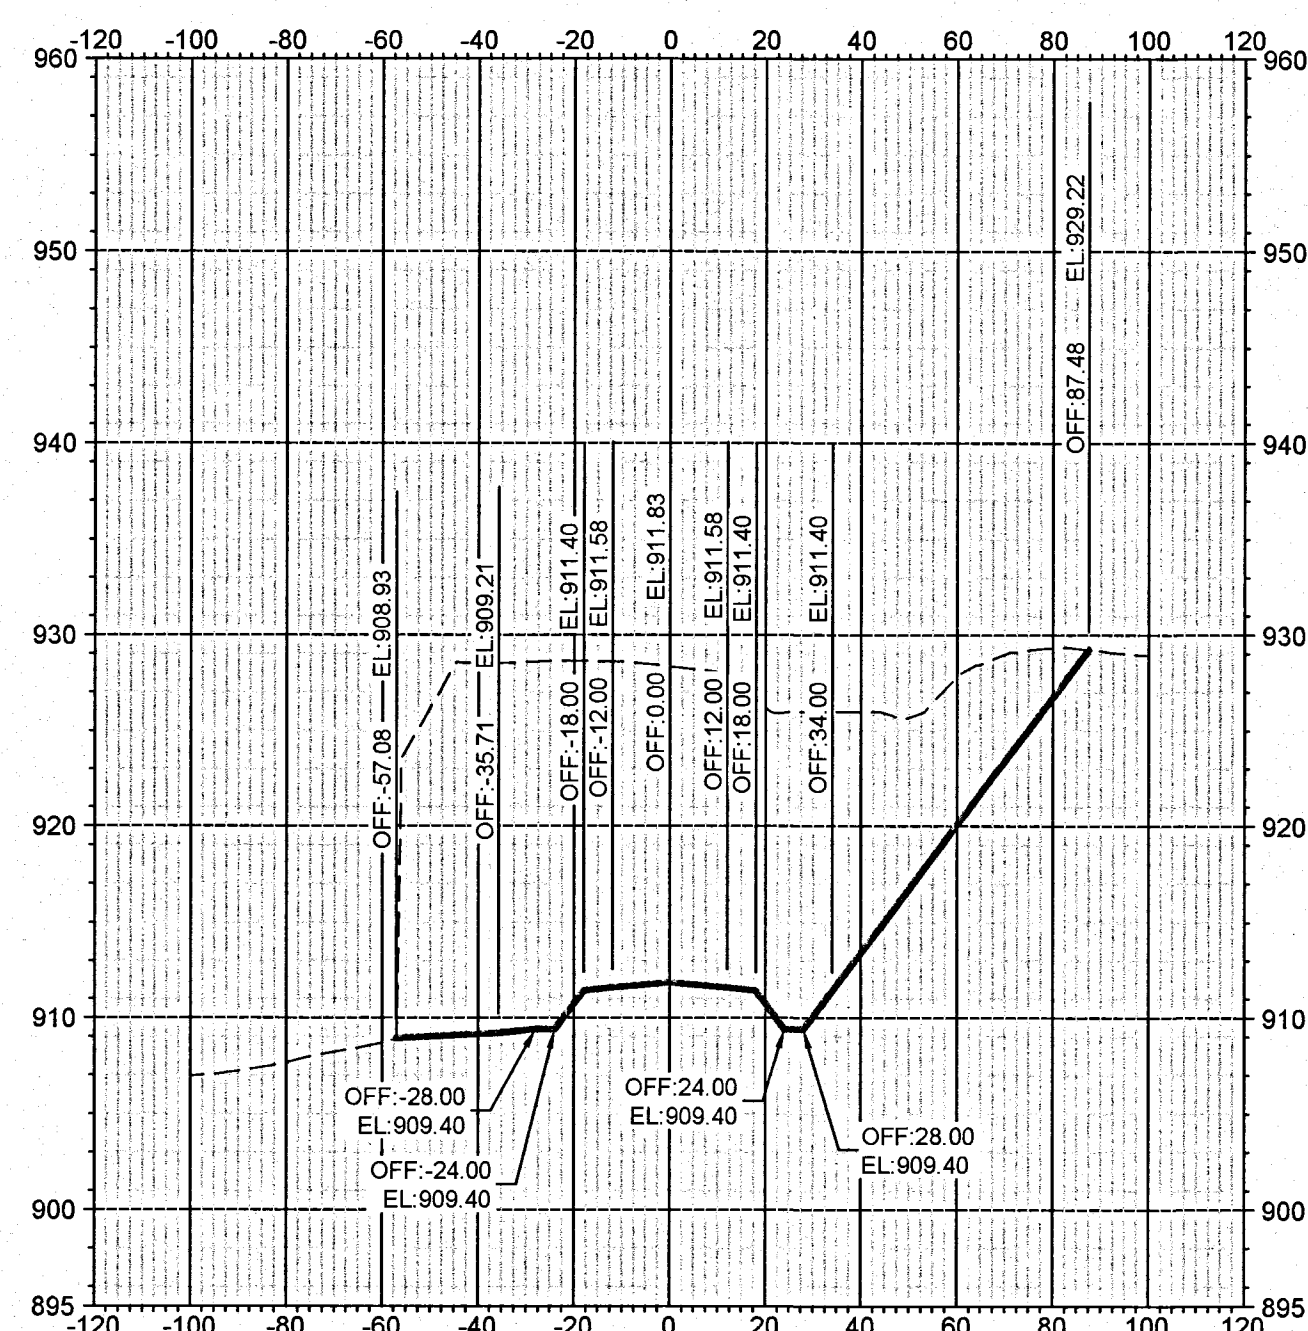

62+00.00

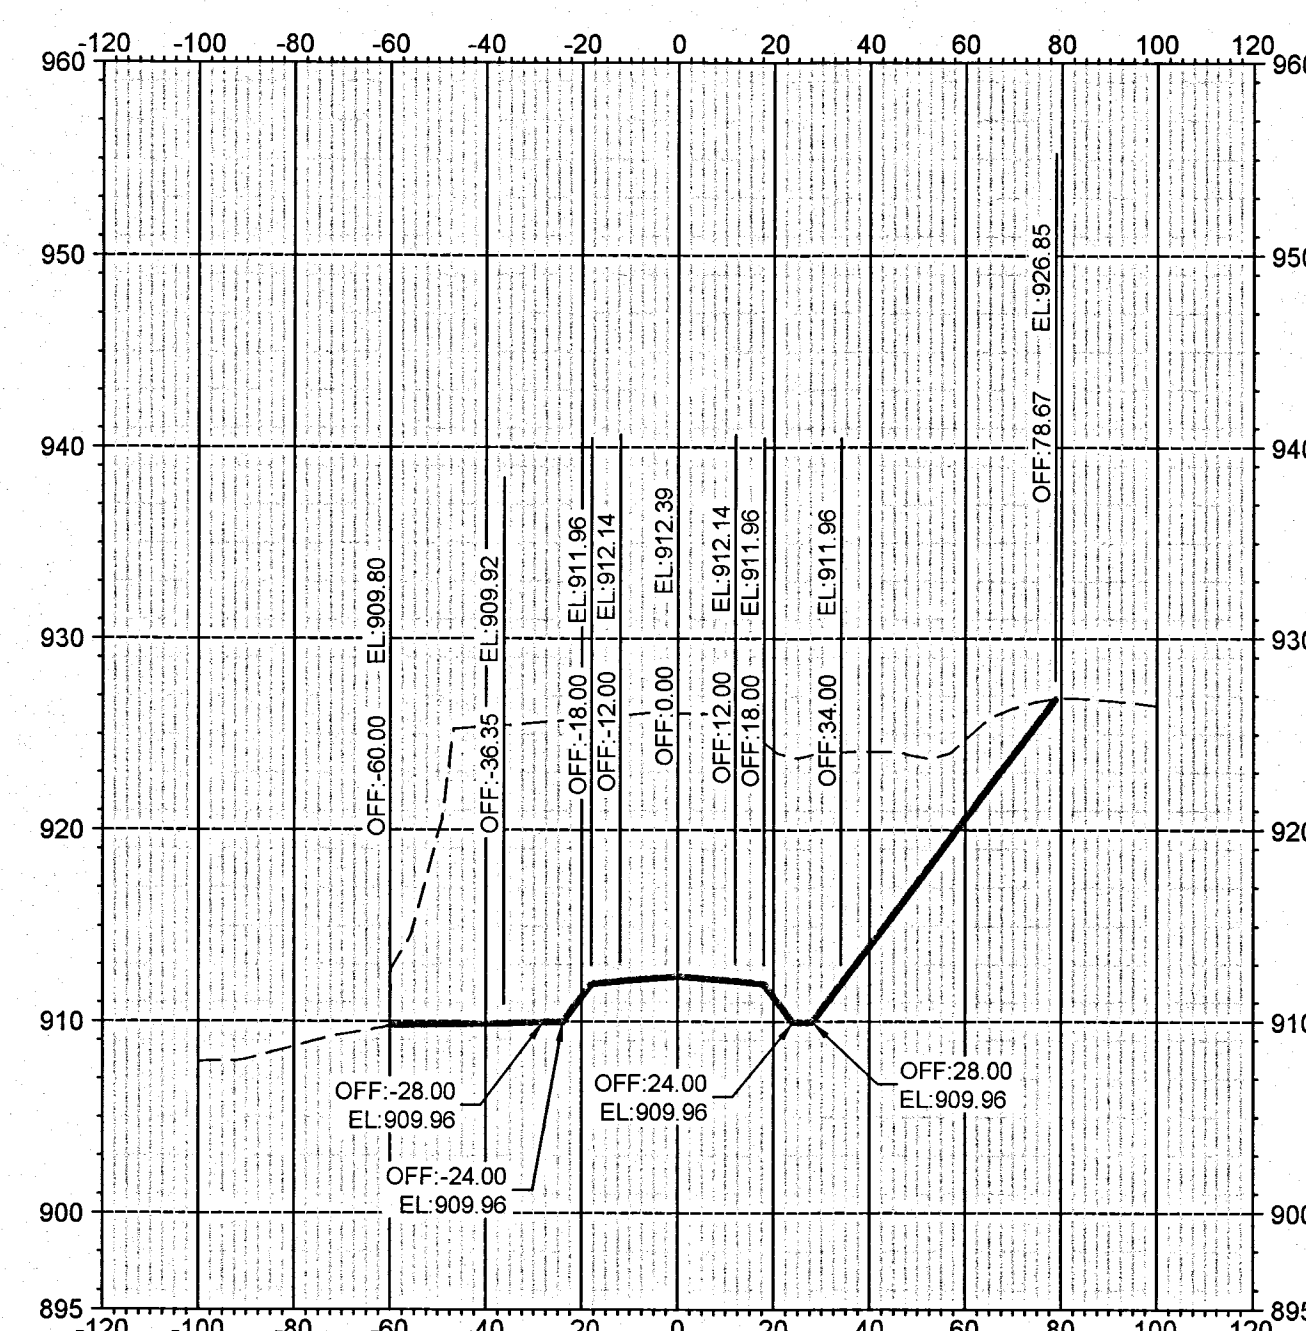

62+50.00