
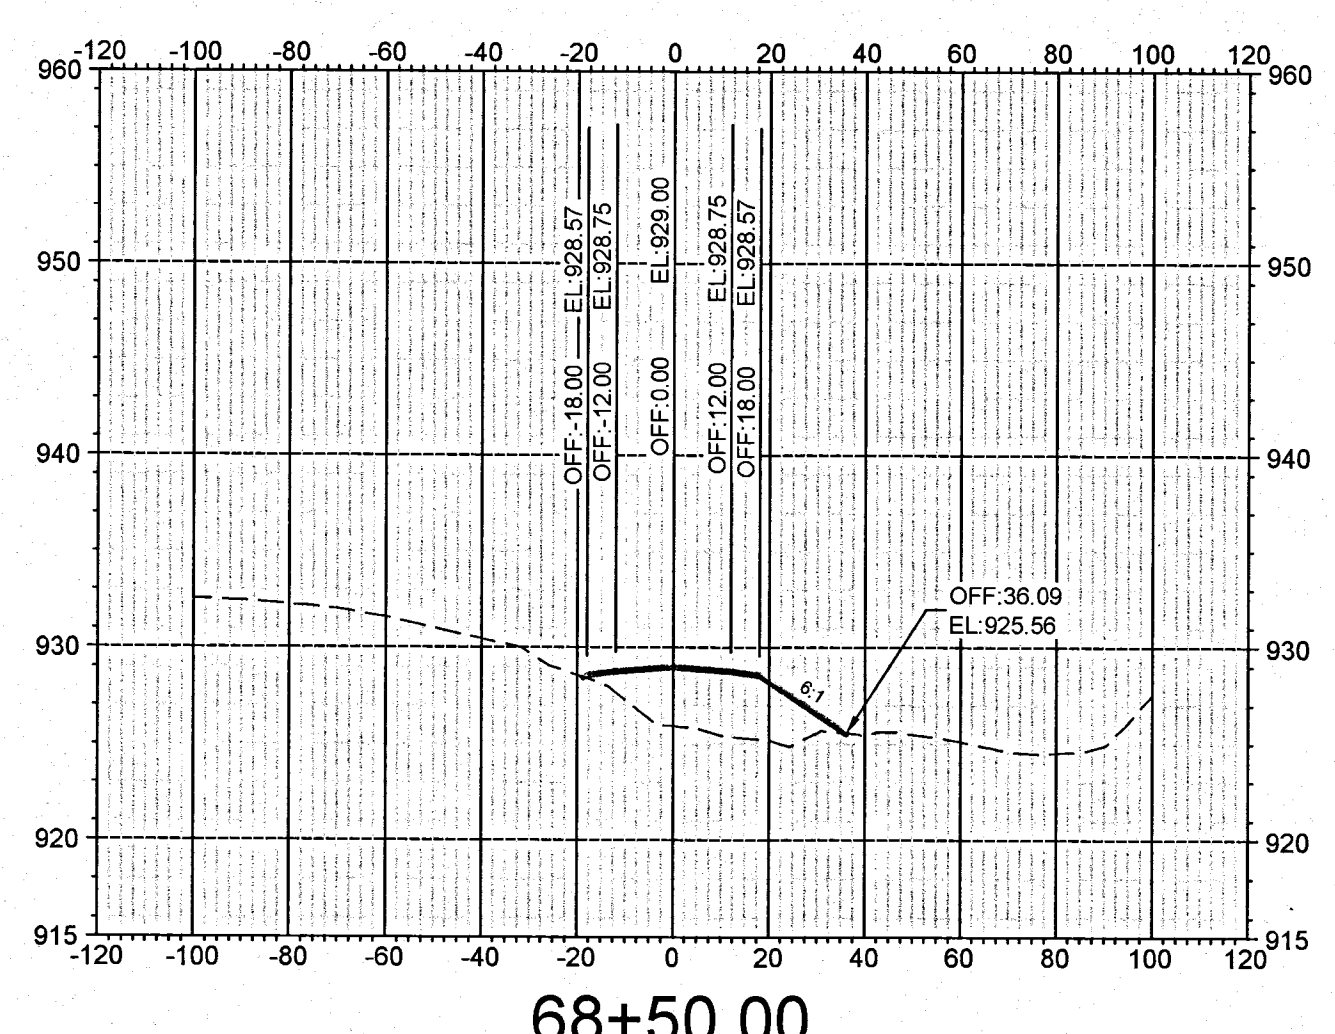
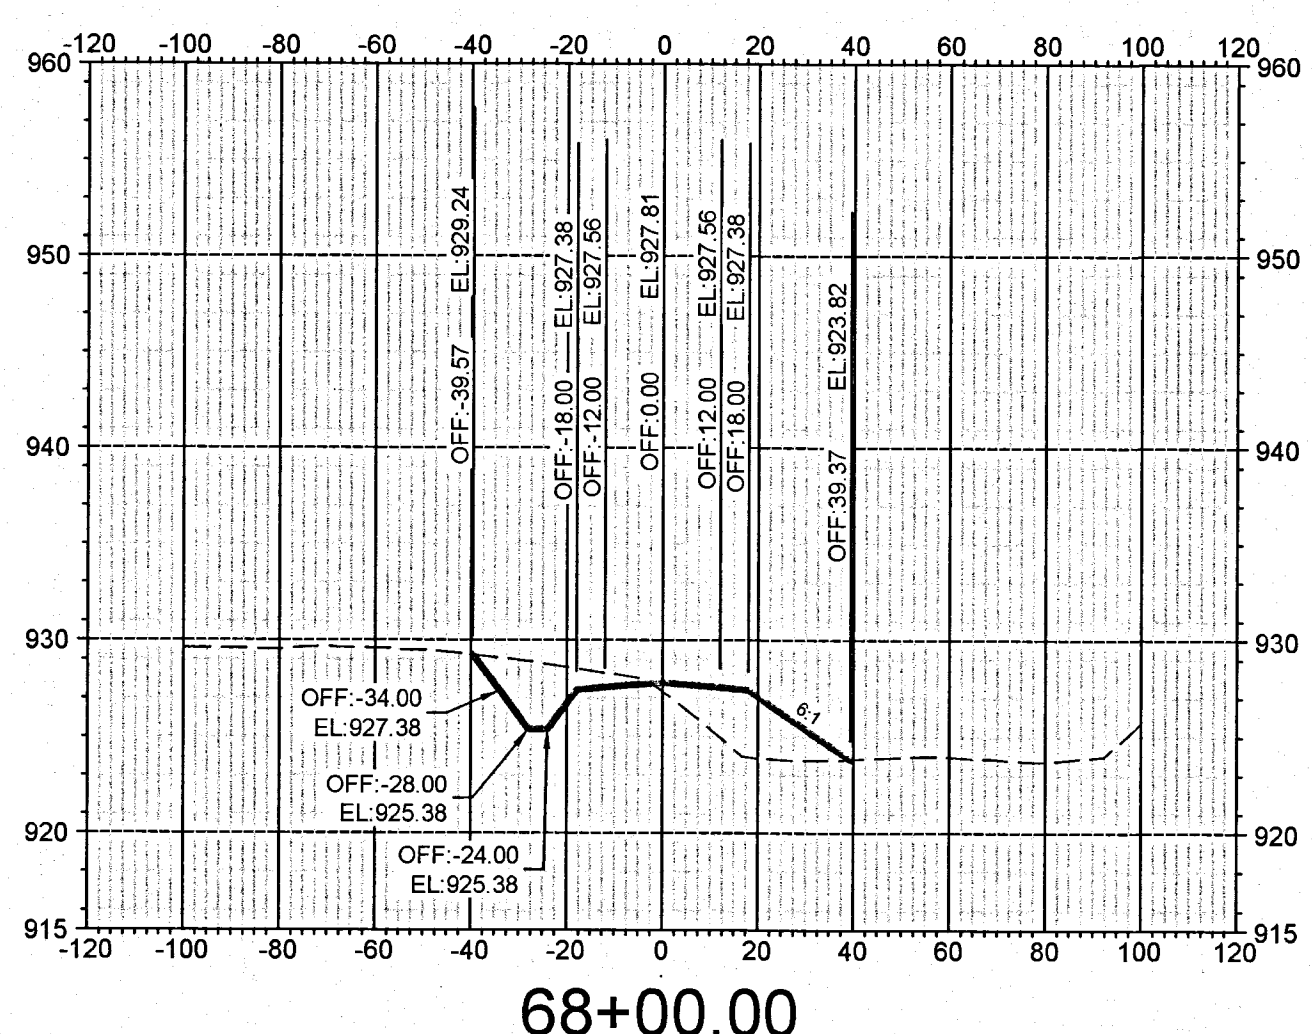
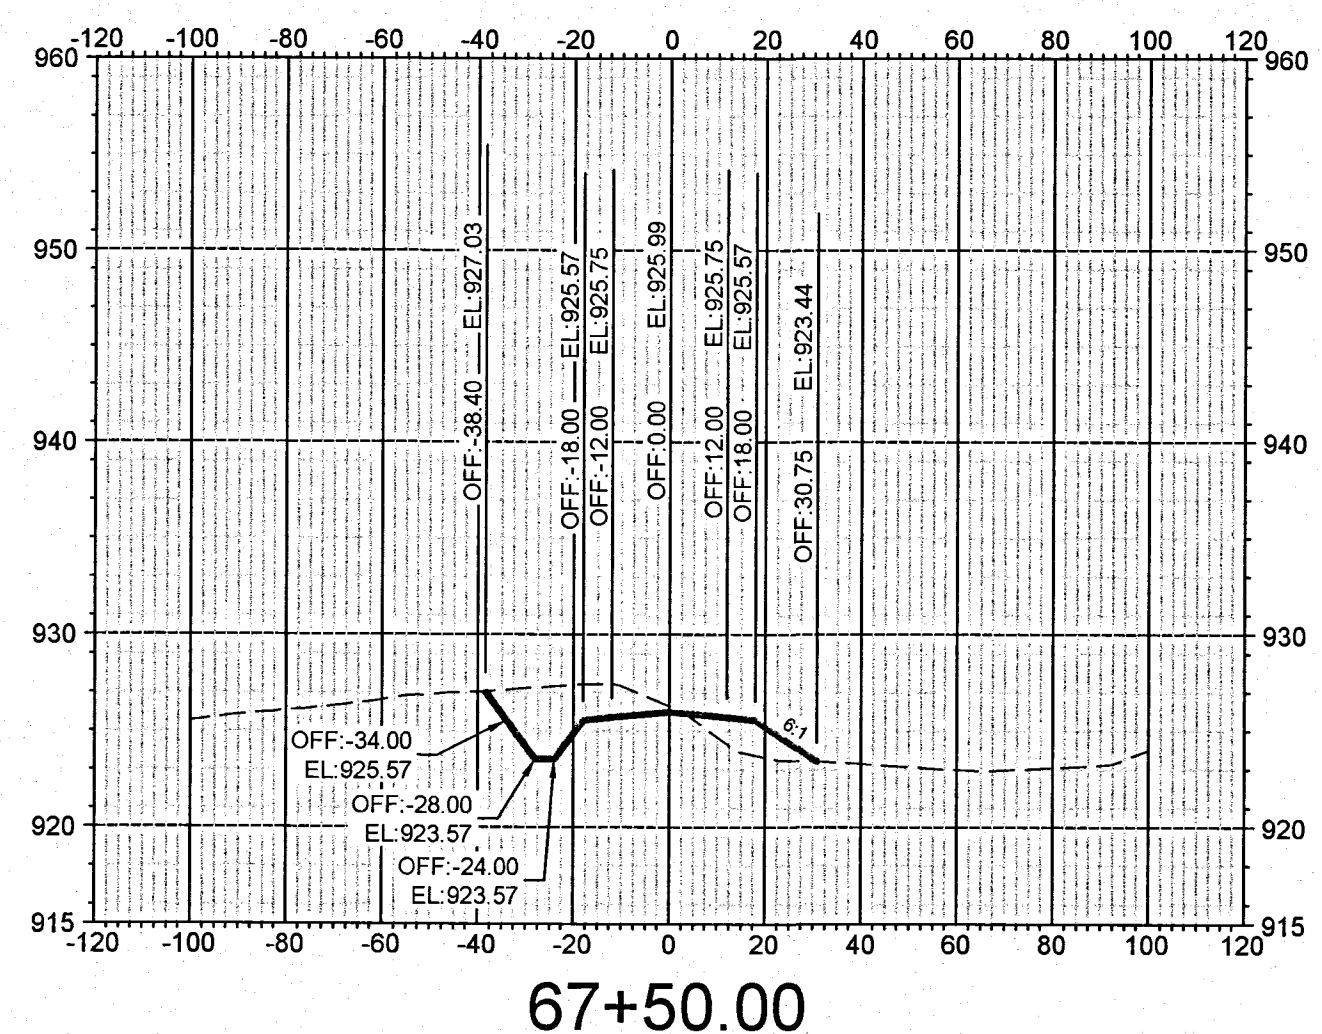
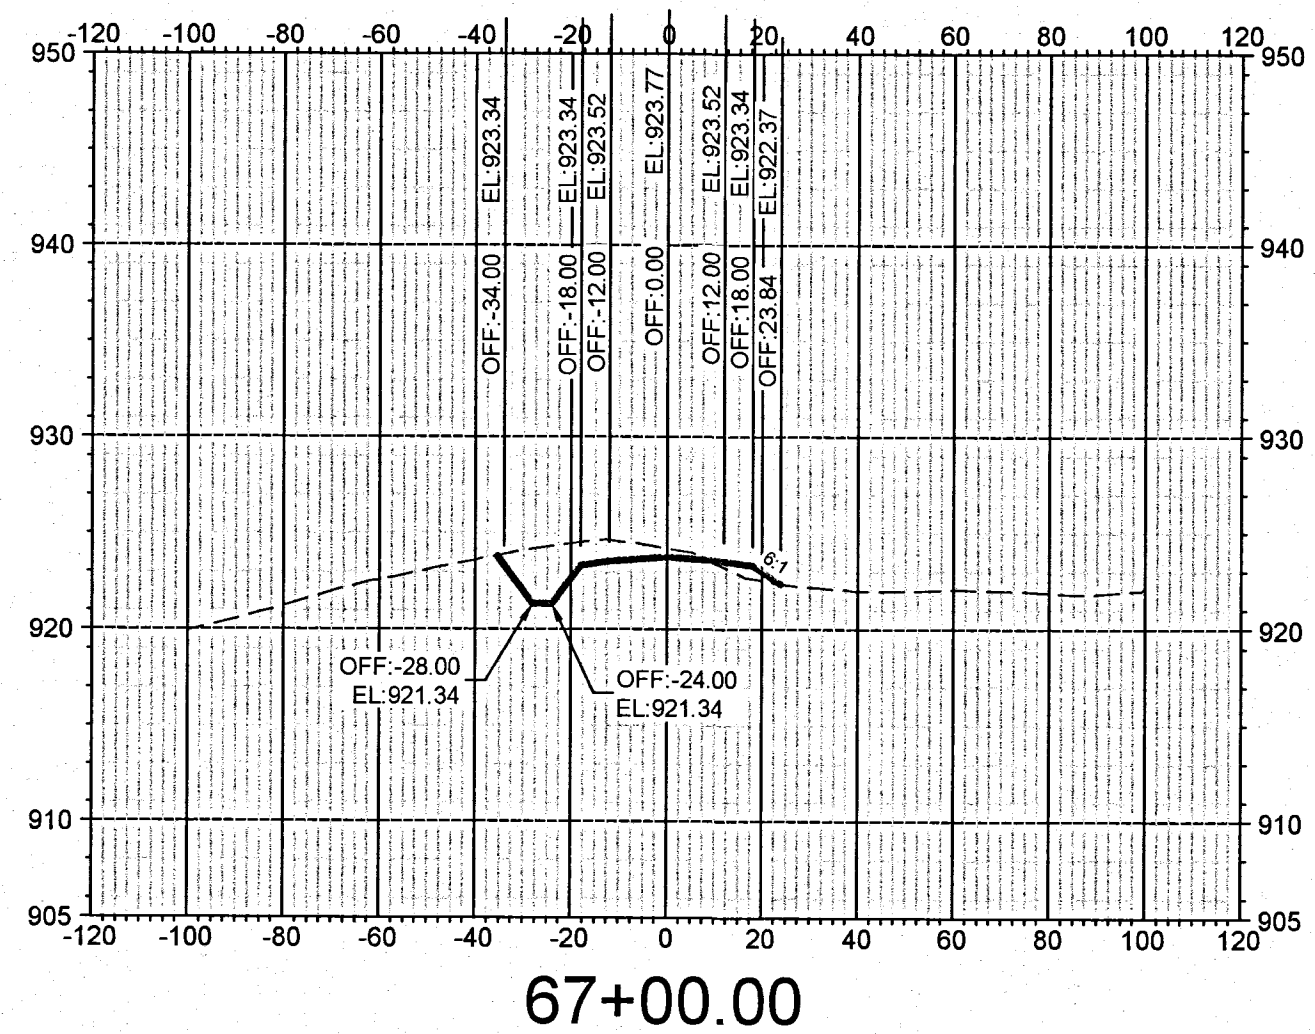
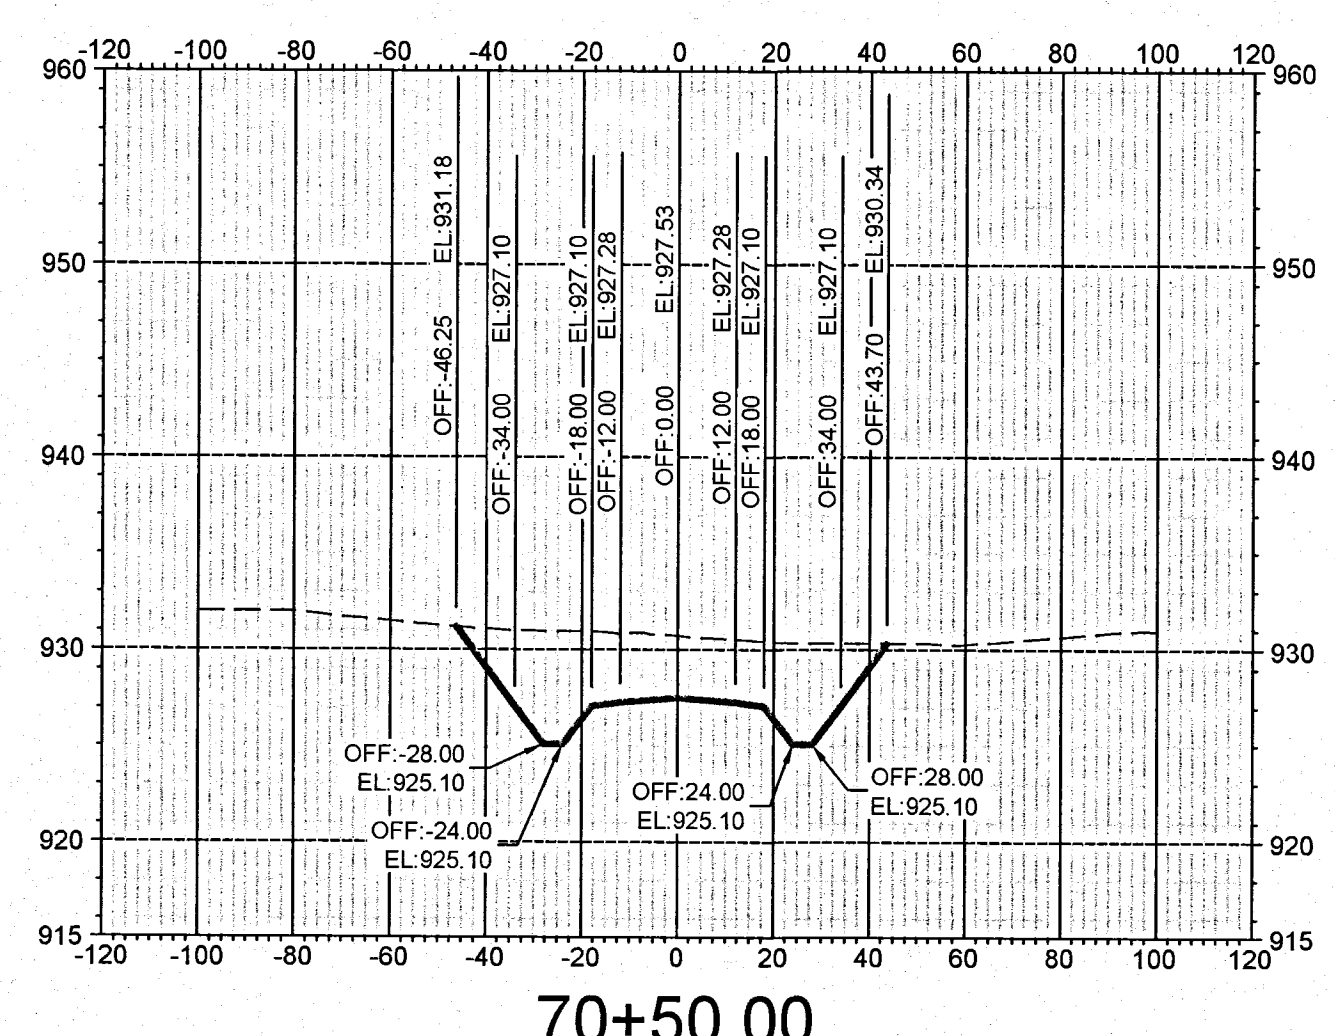
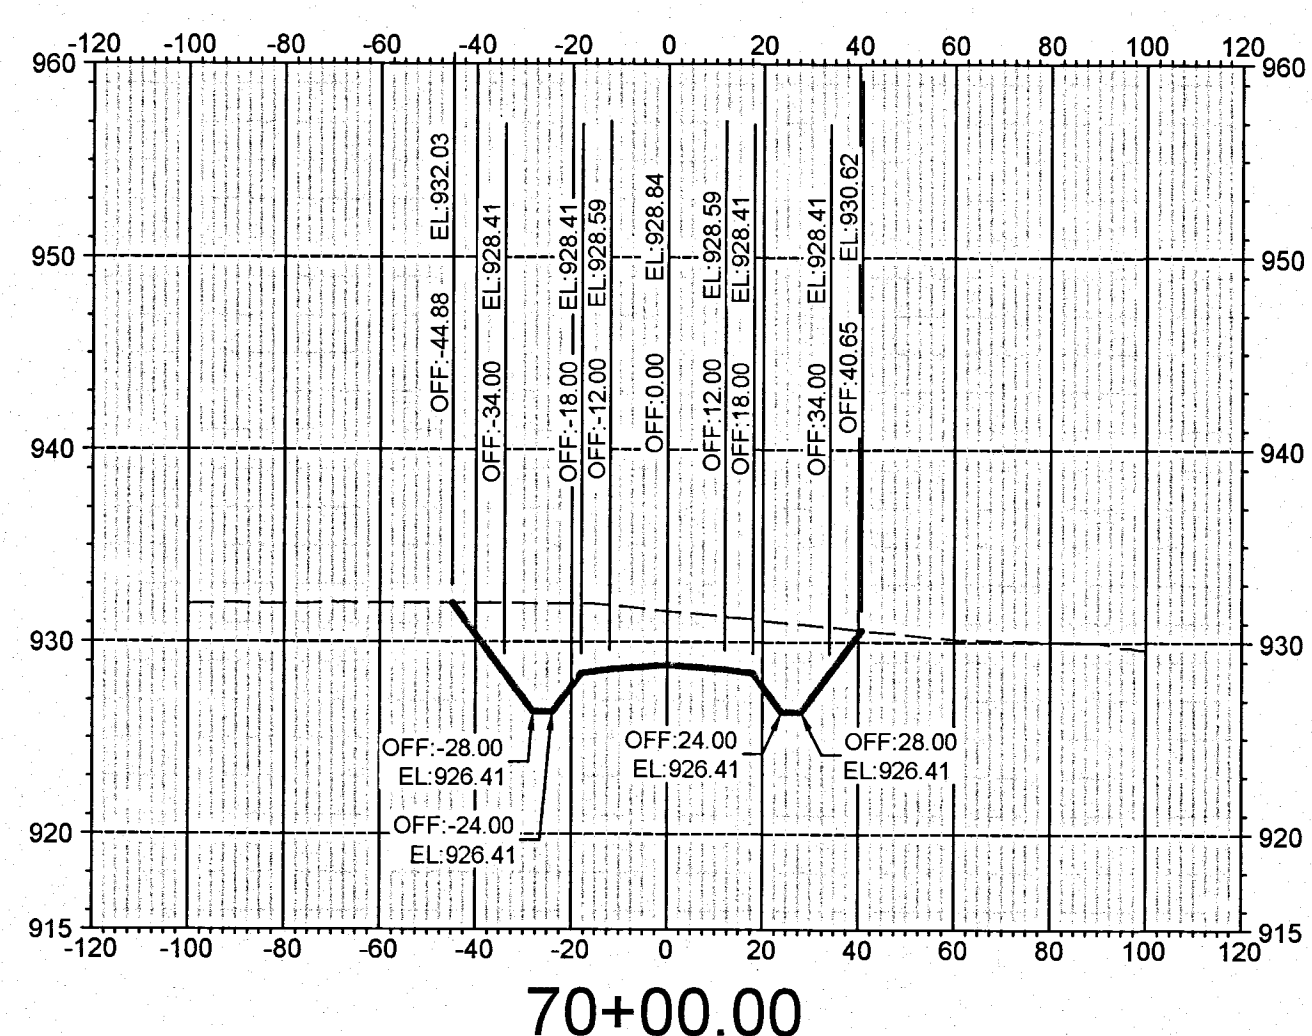
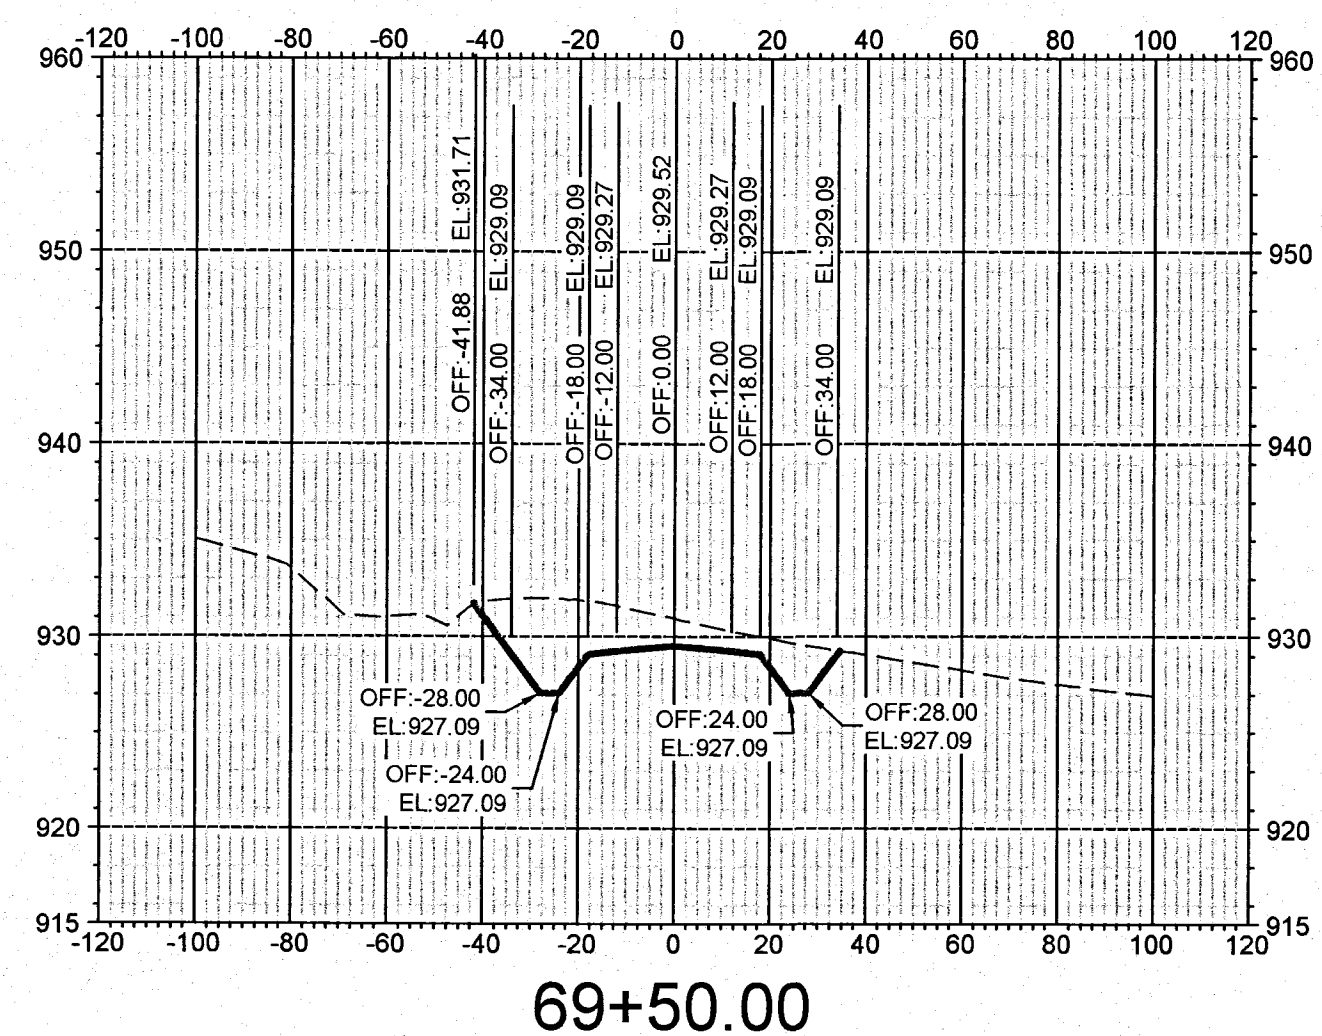
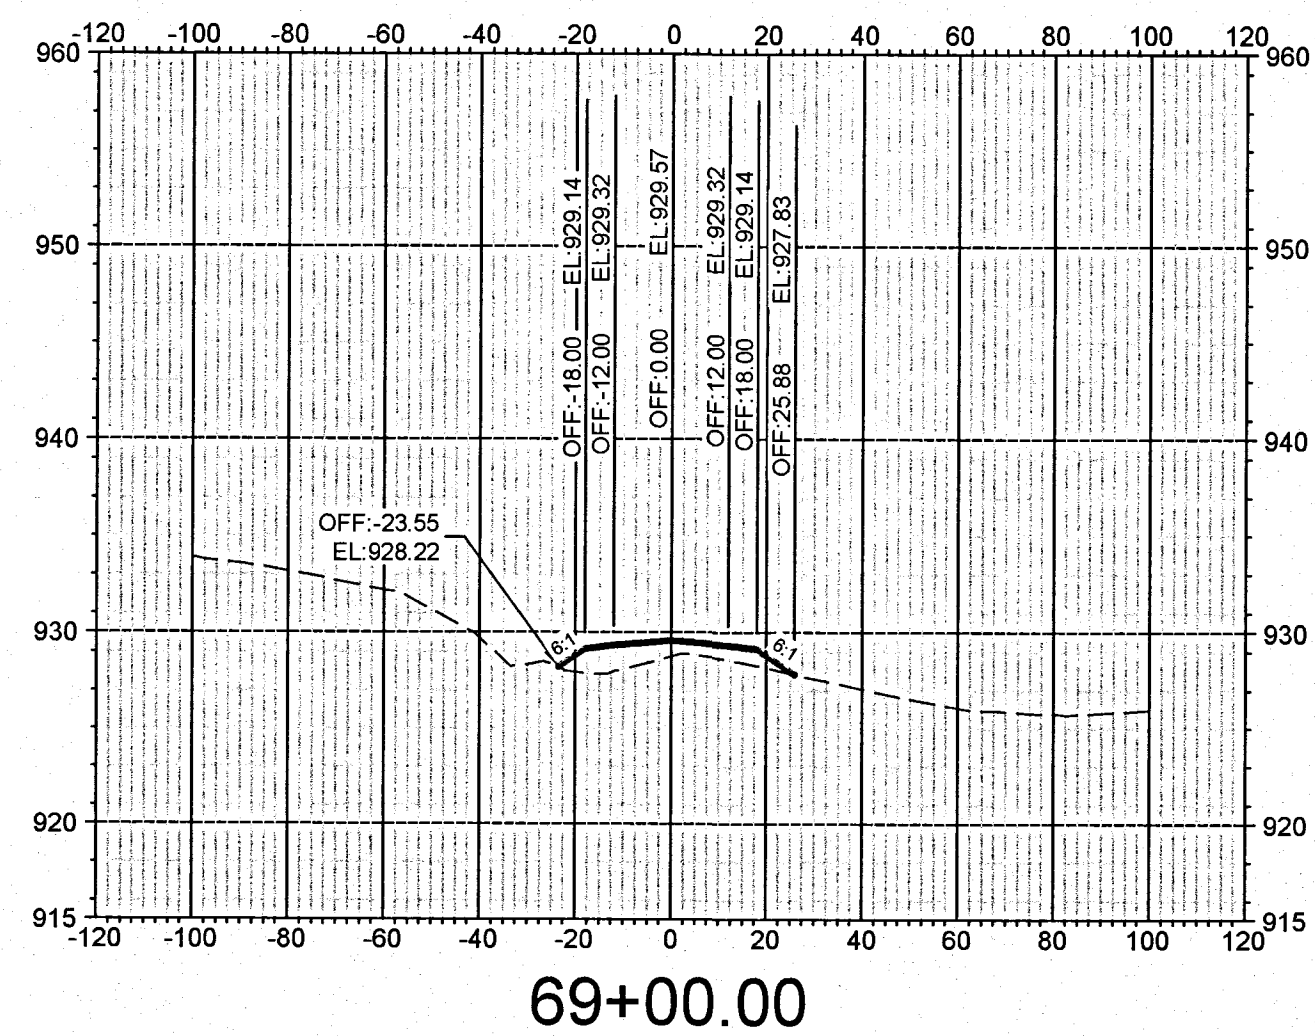
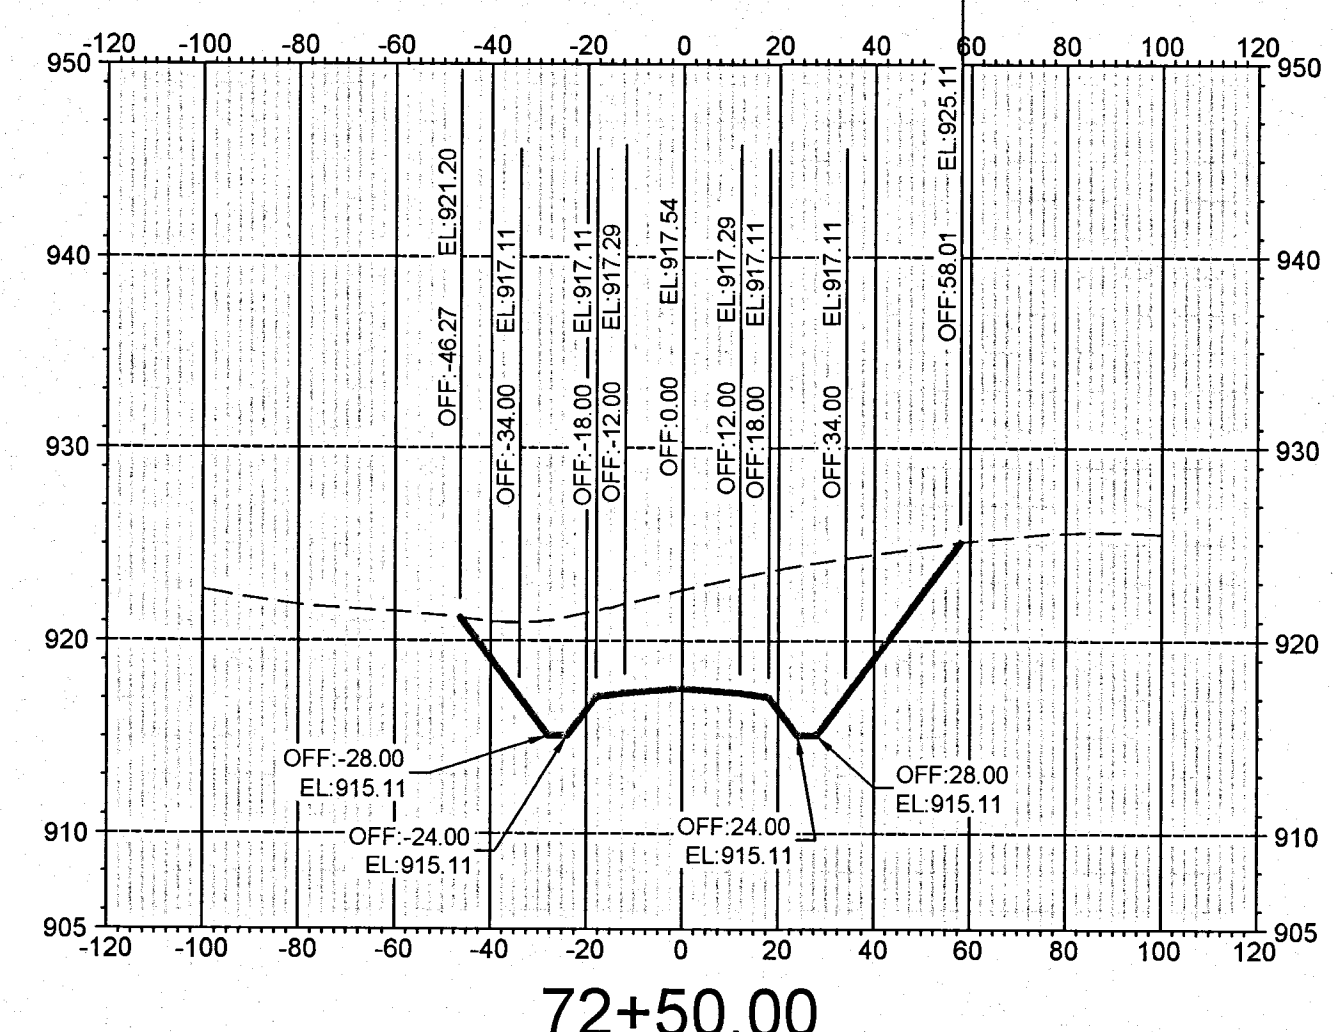
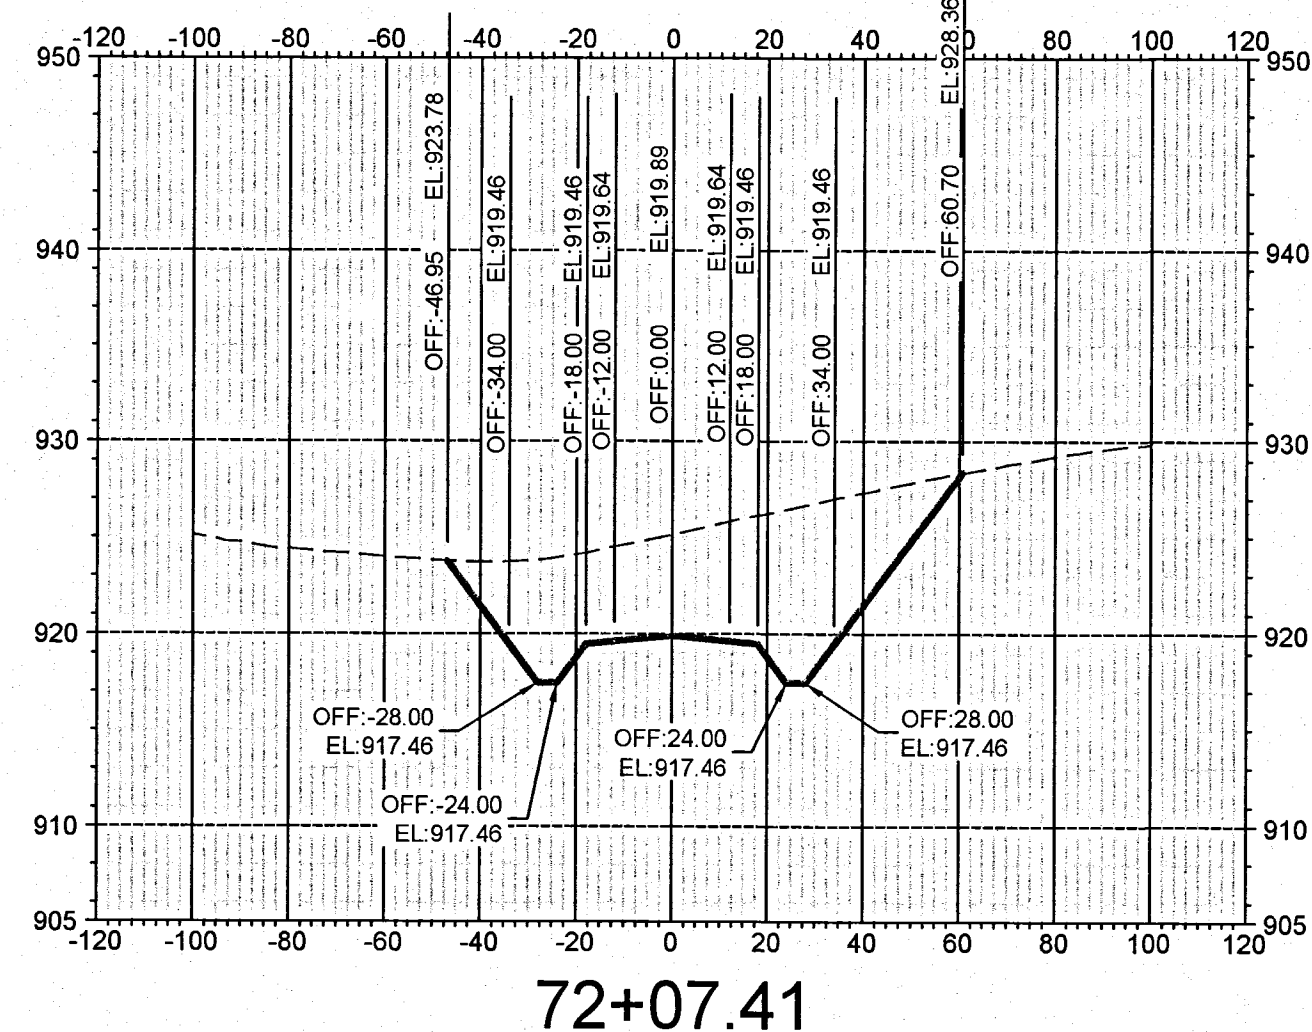
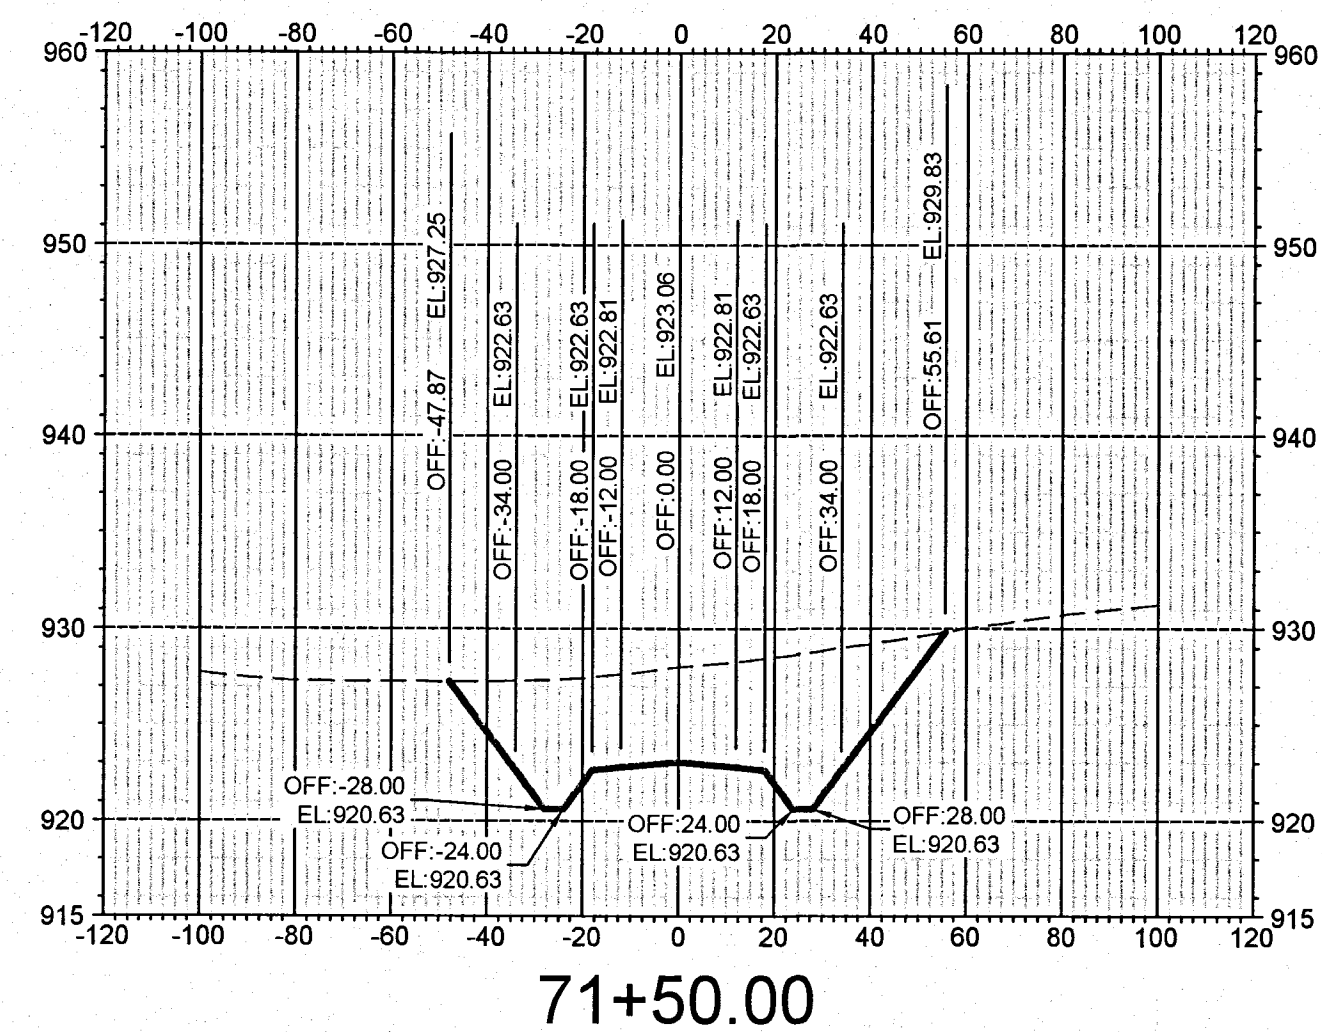
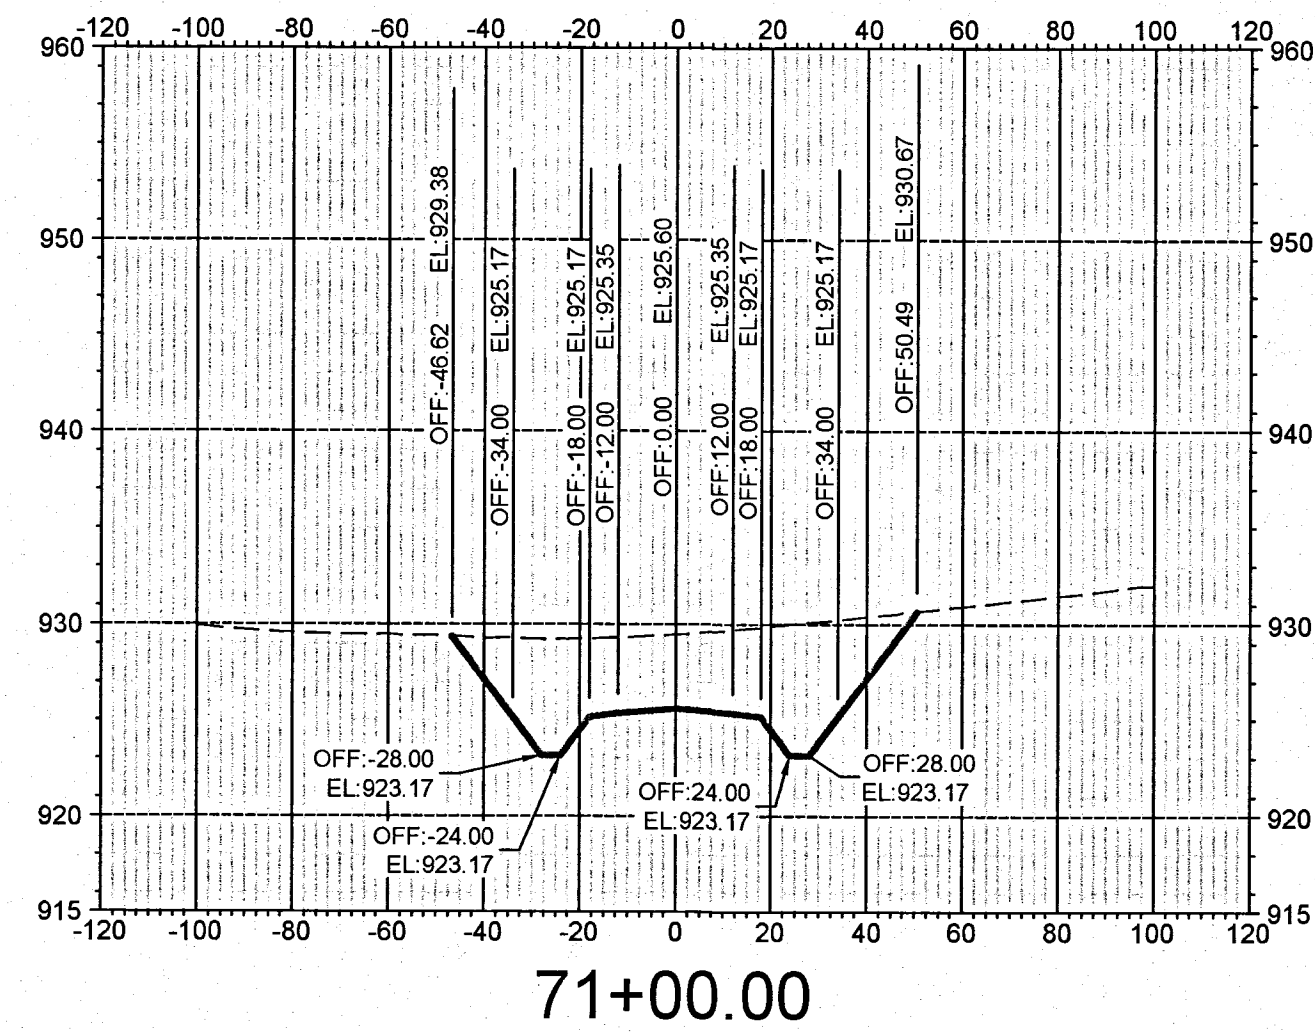
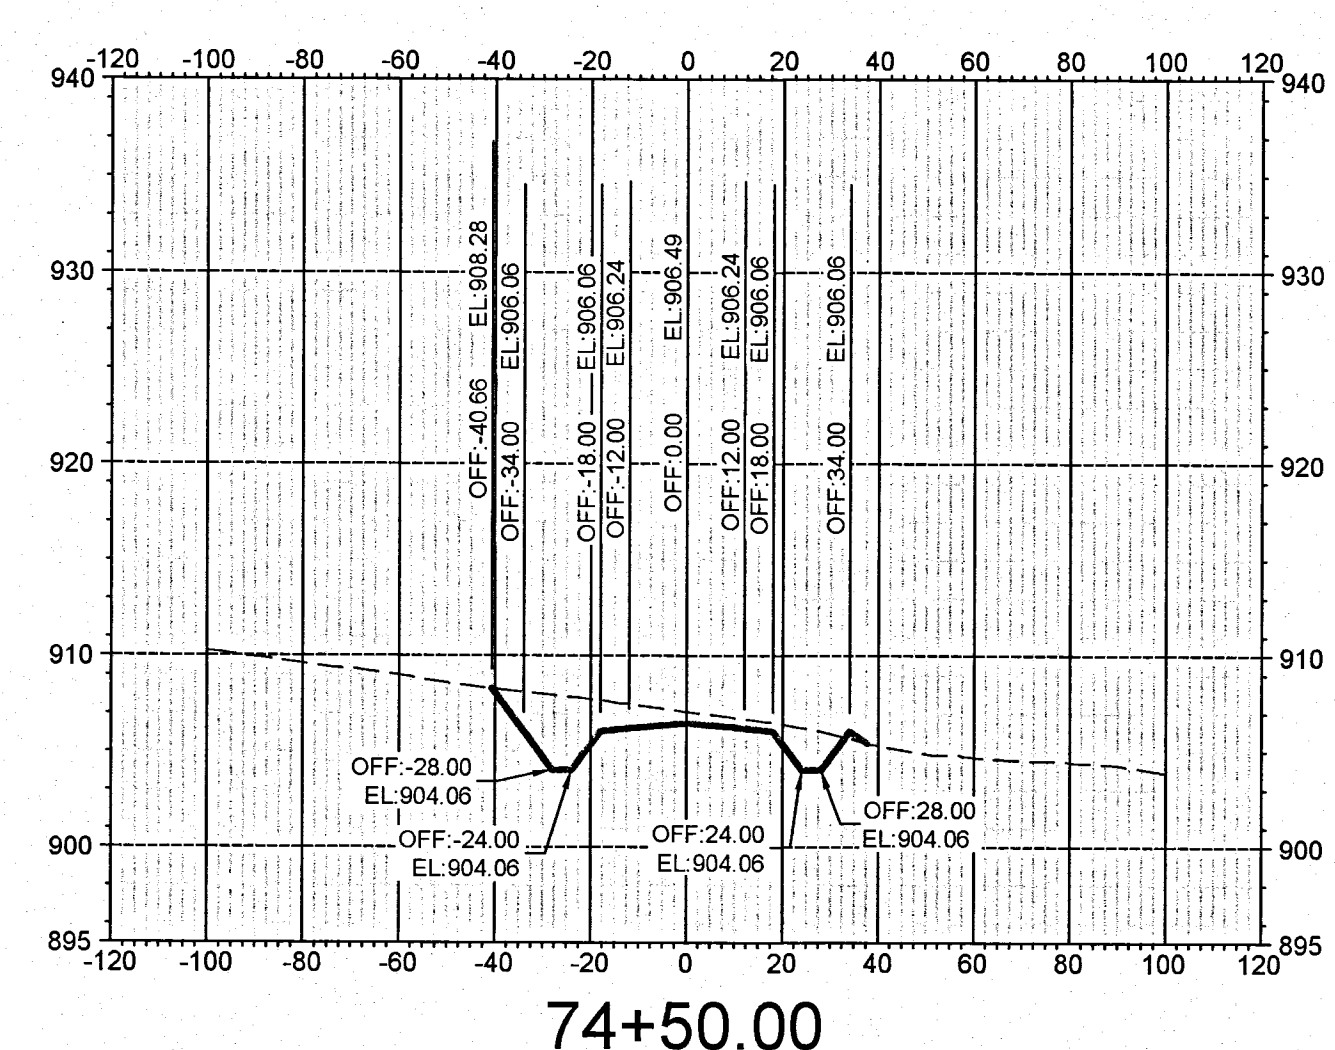
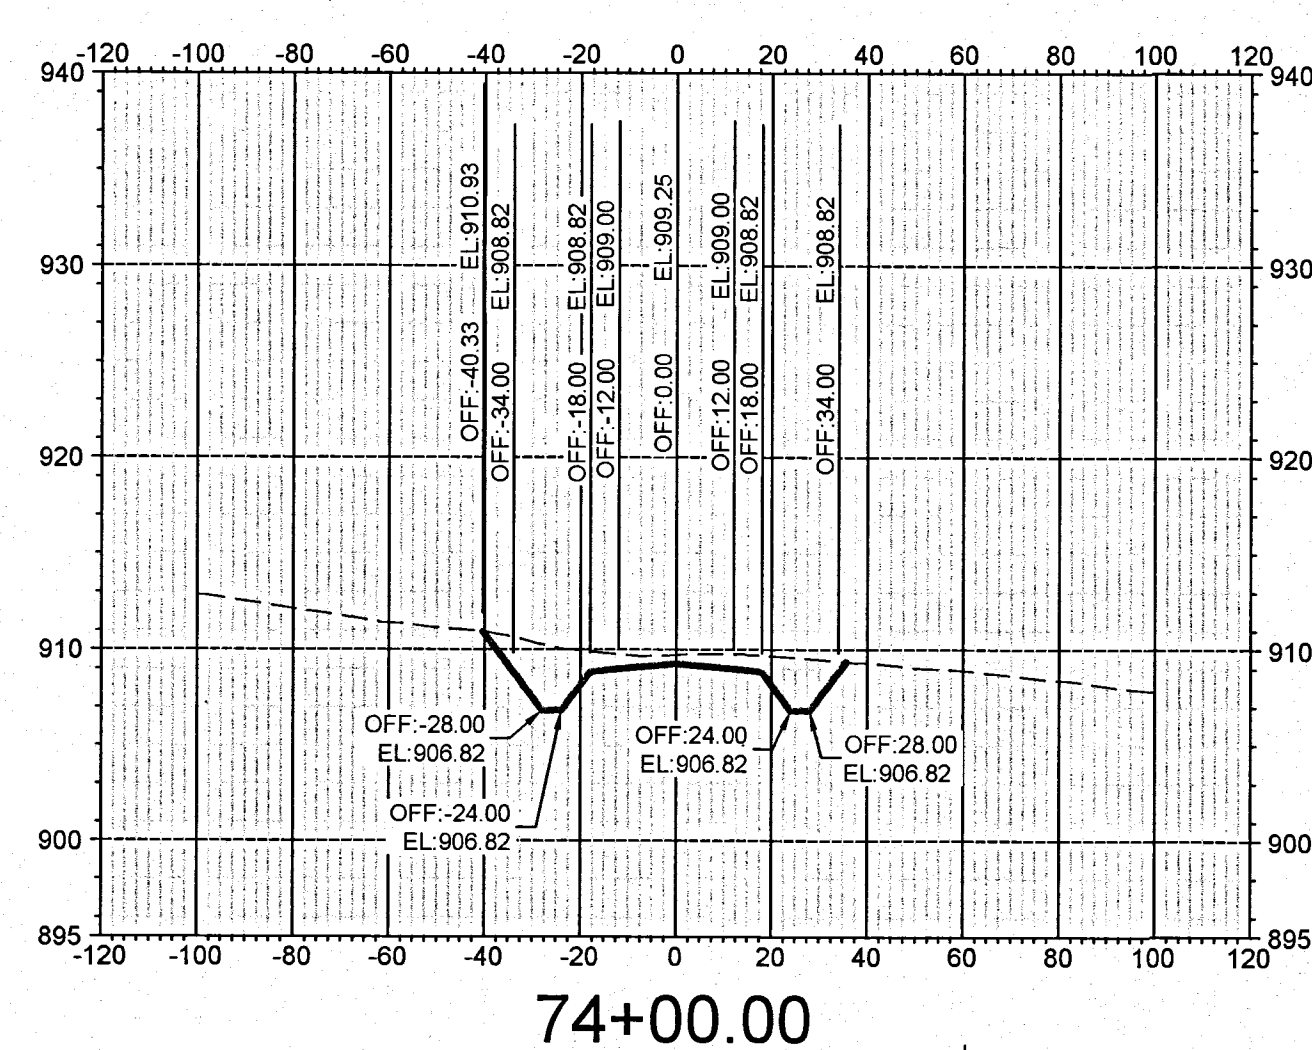
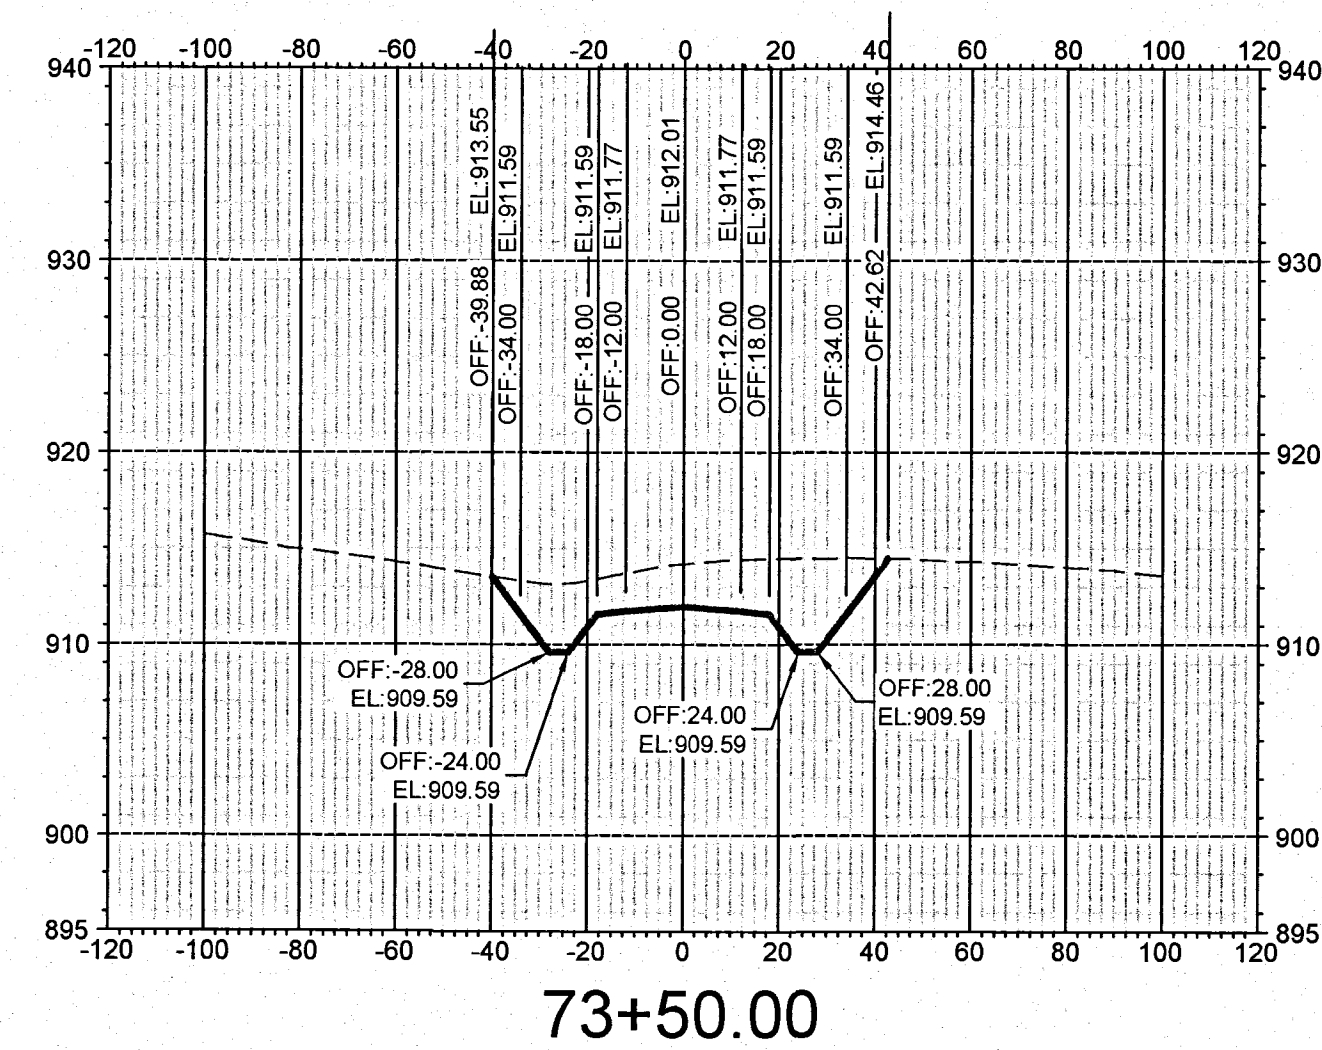


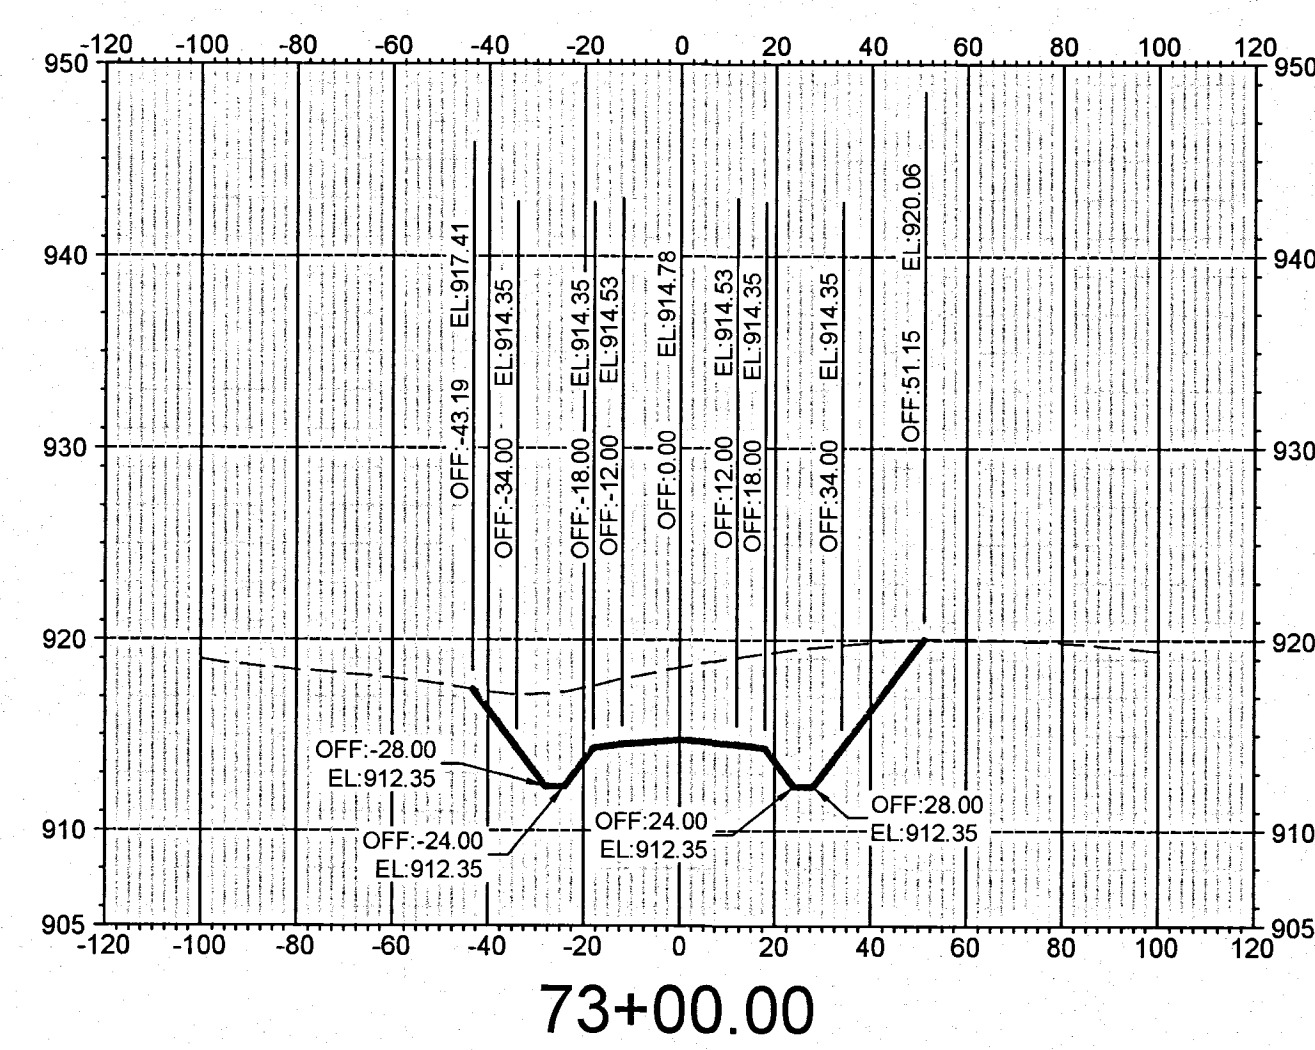

ADAMS BROS.
ENGINEERING
ABE

ADVANCE BETTER ENGINEERING

Adams Bros. Engineering
Civil Engineering
1501 Woodlawn Avenue
ZANESVILLE, OHIO 43701
VOICE (740) 452-7566 FAX (740) 452-7567

EASTPOINTE ROAD IMPROVEMENTS

BATEMAN ROAD & FUTURE DRIVE

CROSS SECTIONS & DETAILS

BATEMAN ROAD #6

horiz:	1"=40'
ert:	1"=10'
JOB #:	C0714
SEP 10th, 2007	
SHEET #:	
C20	