
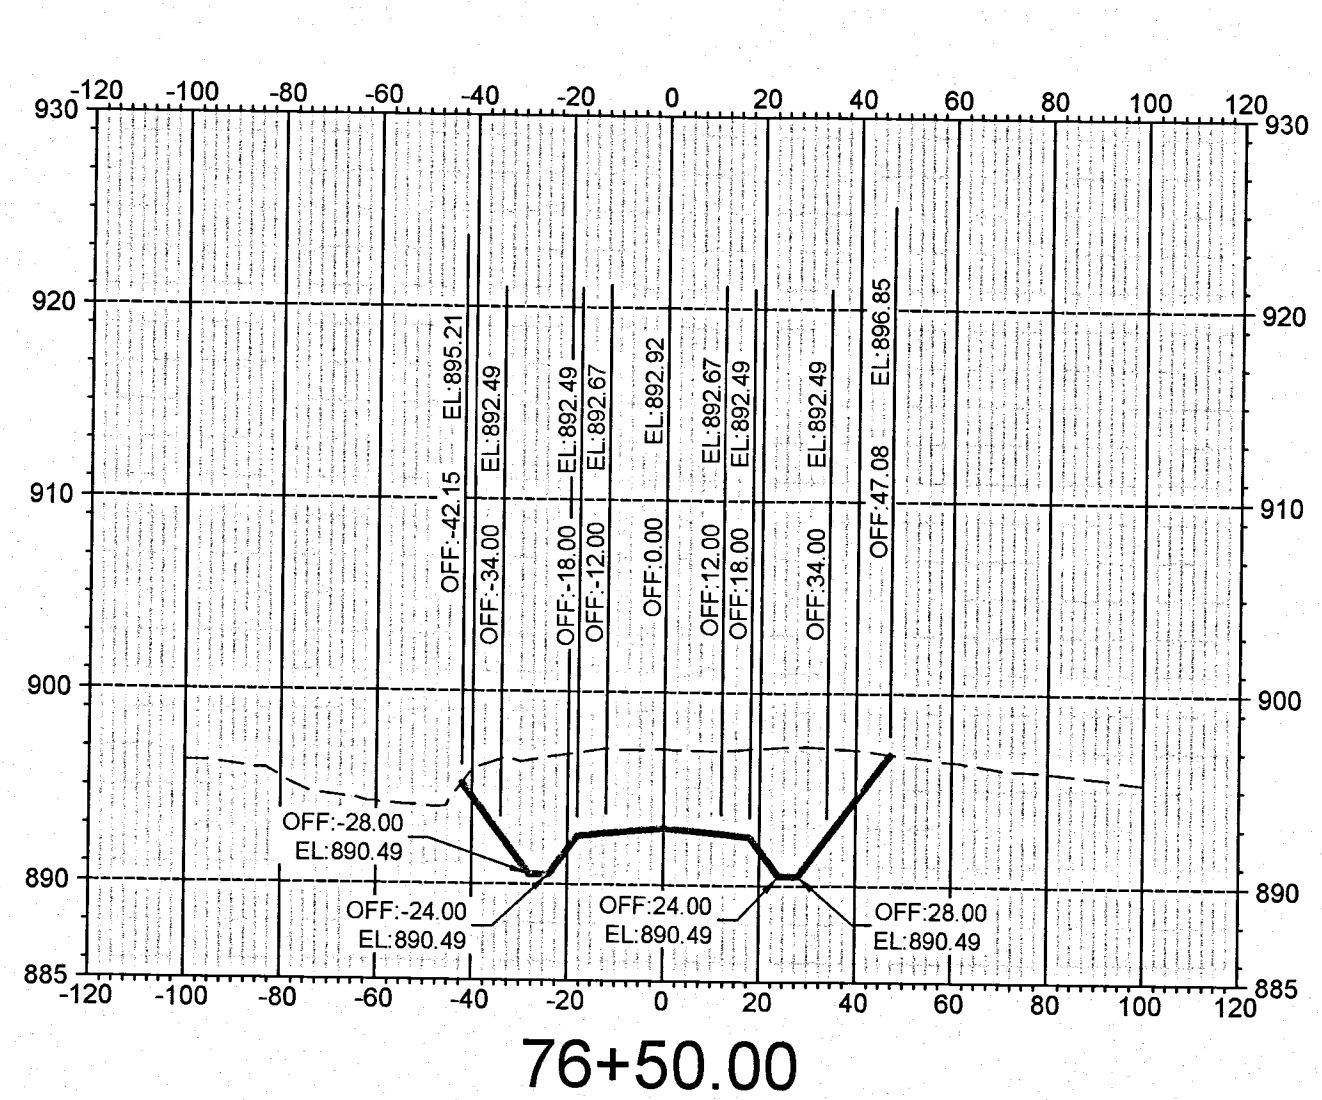
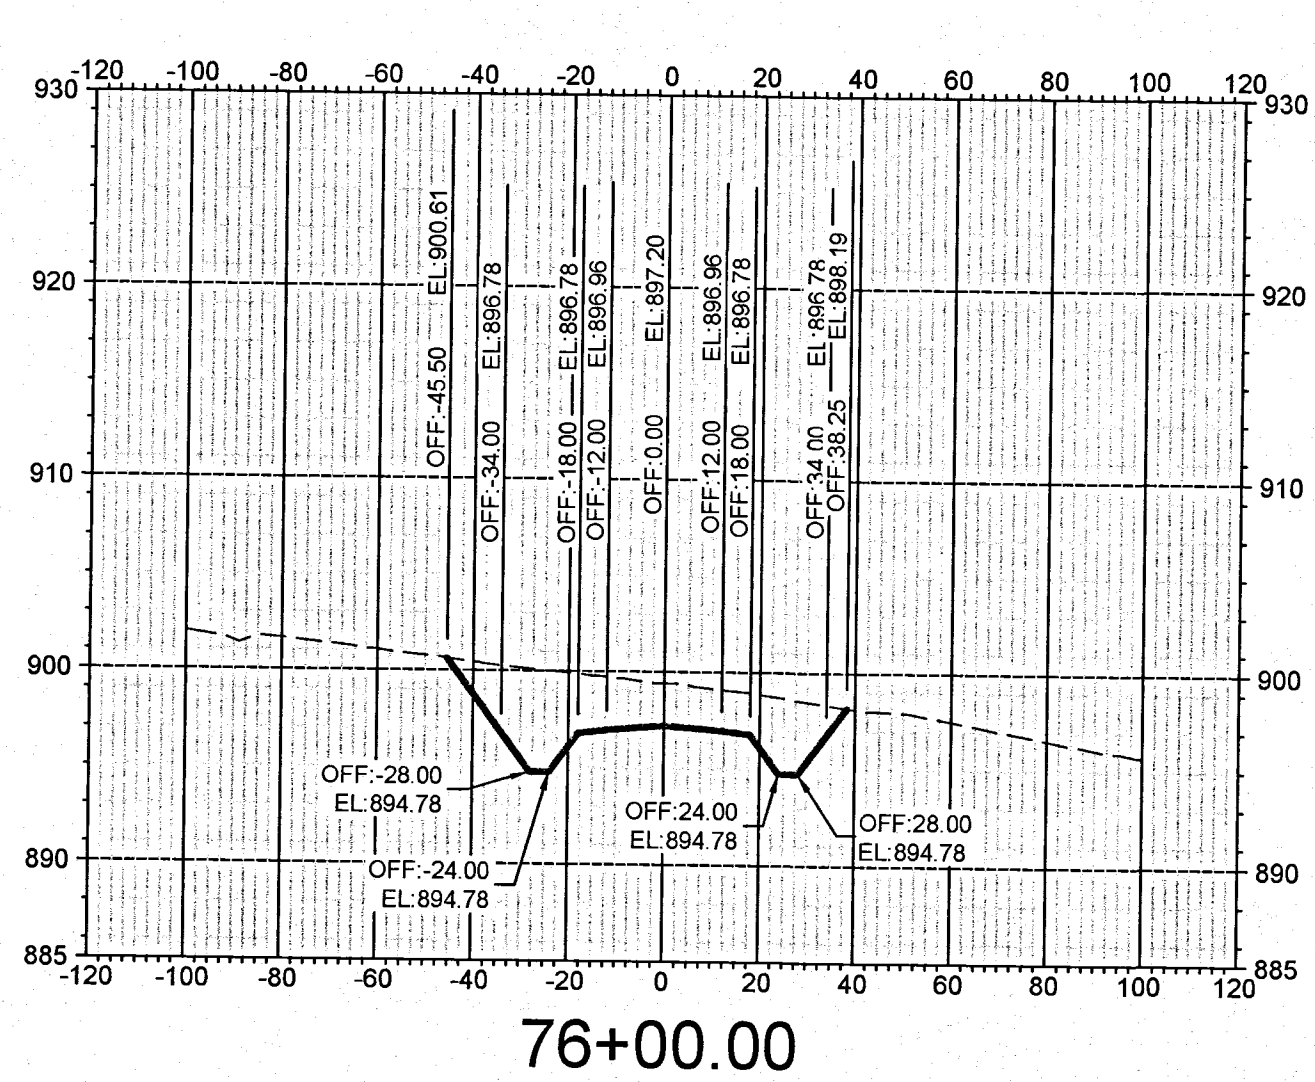
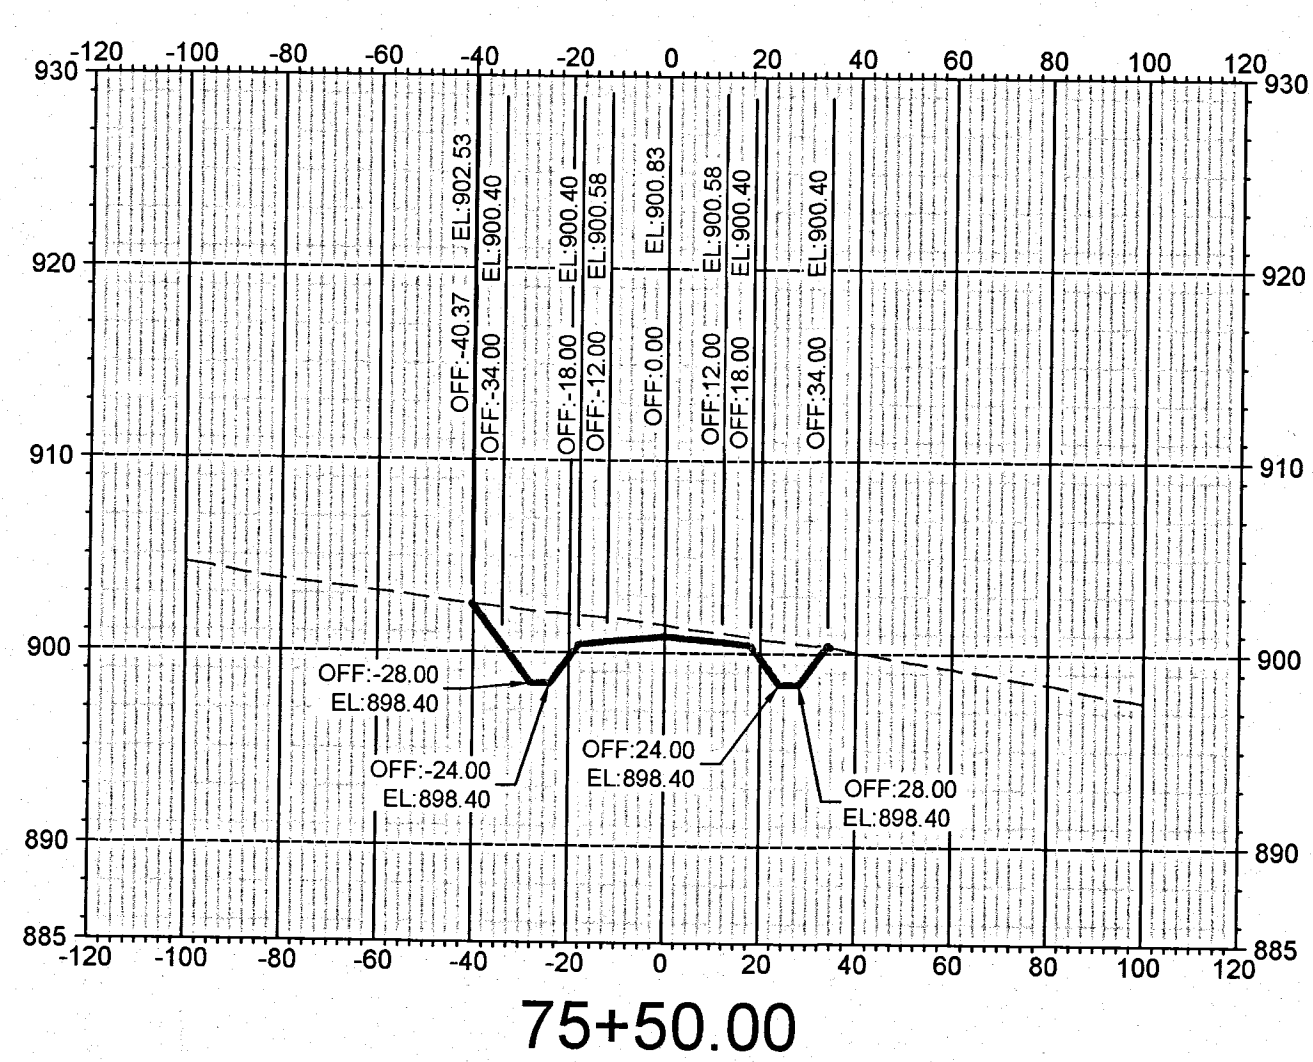
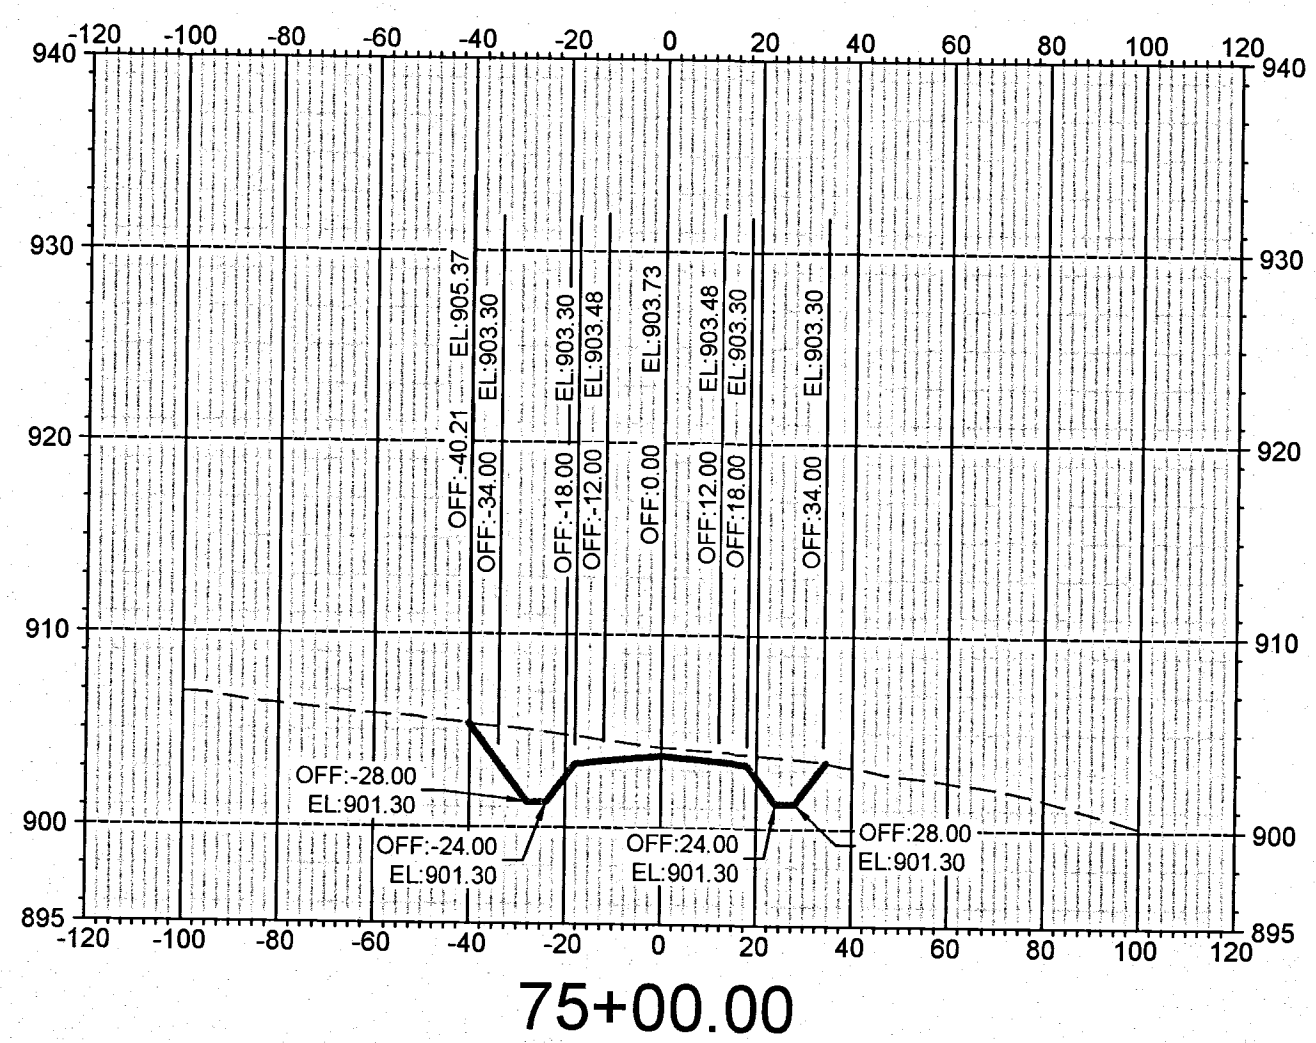
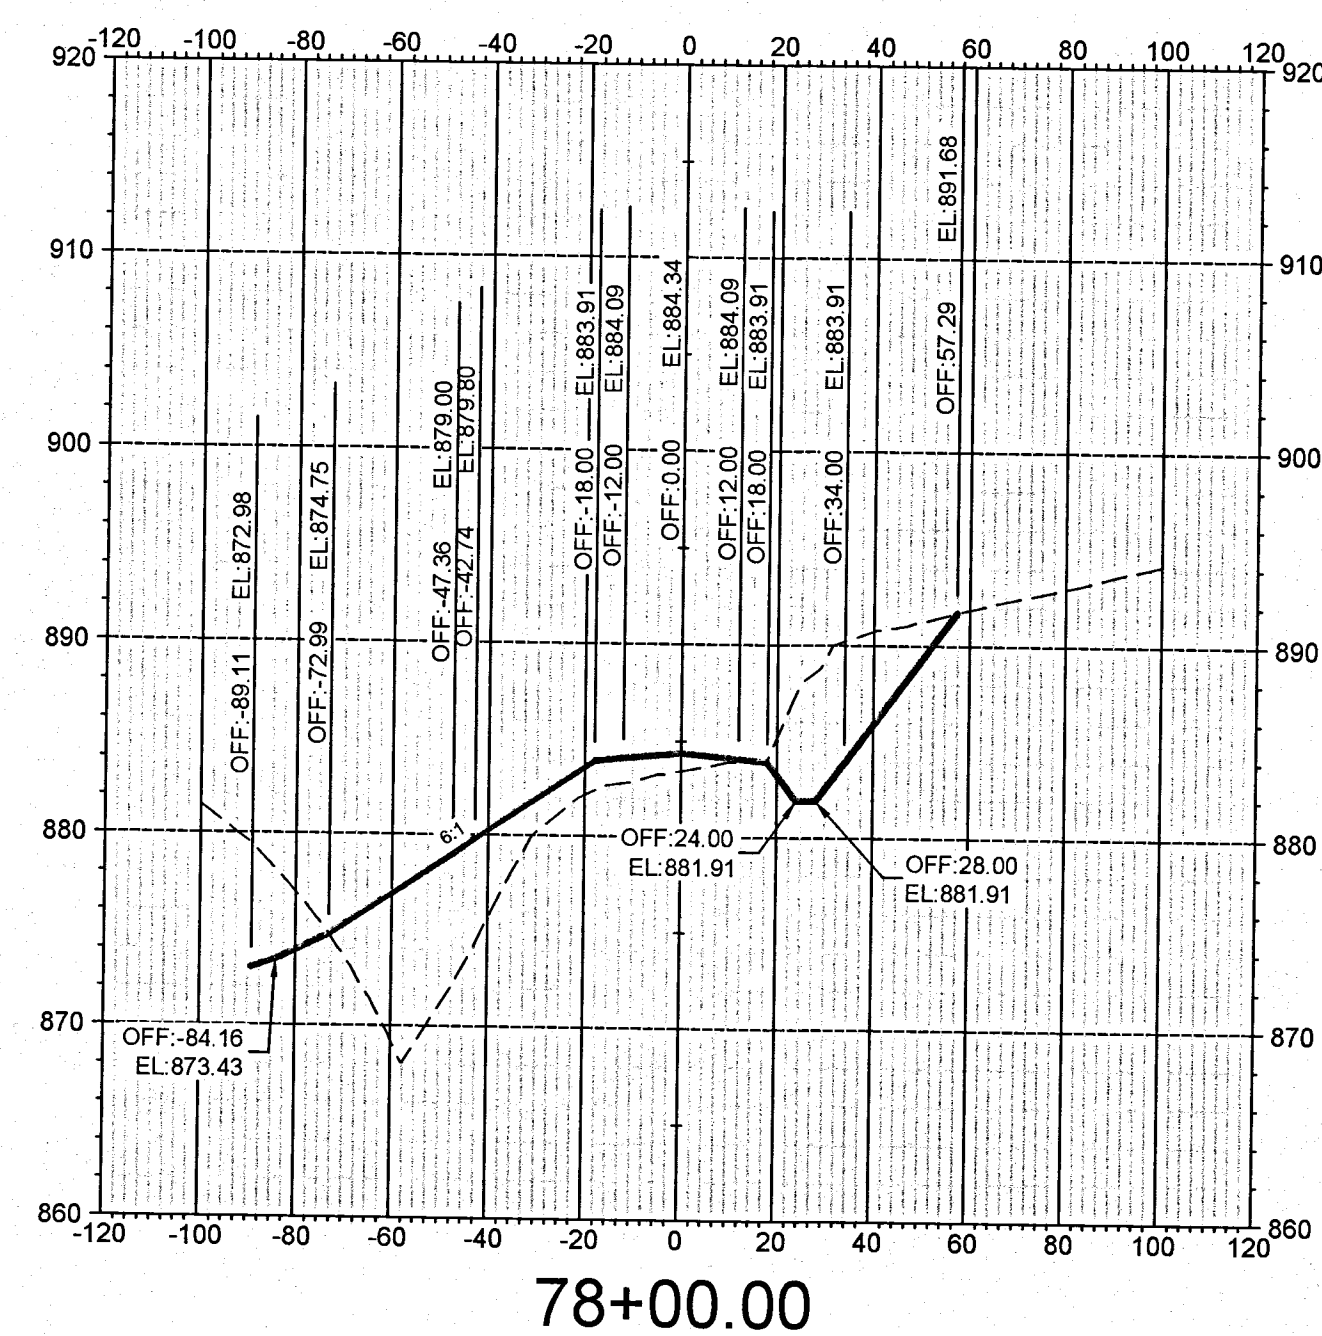
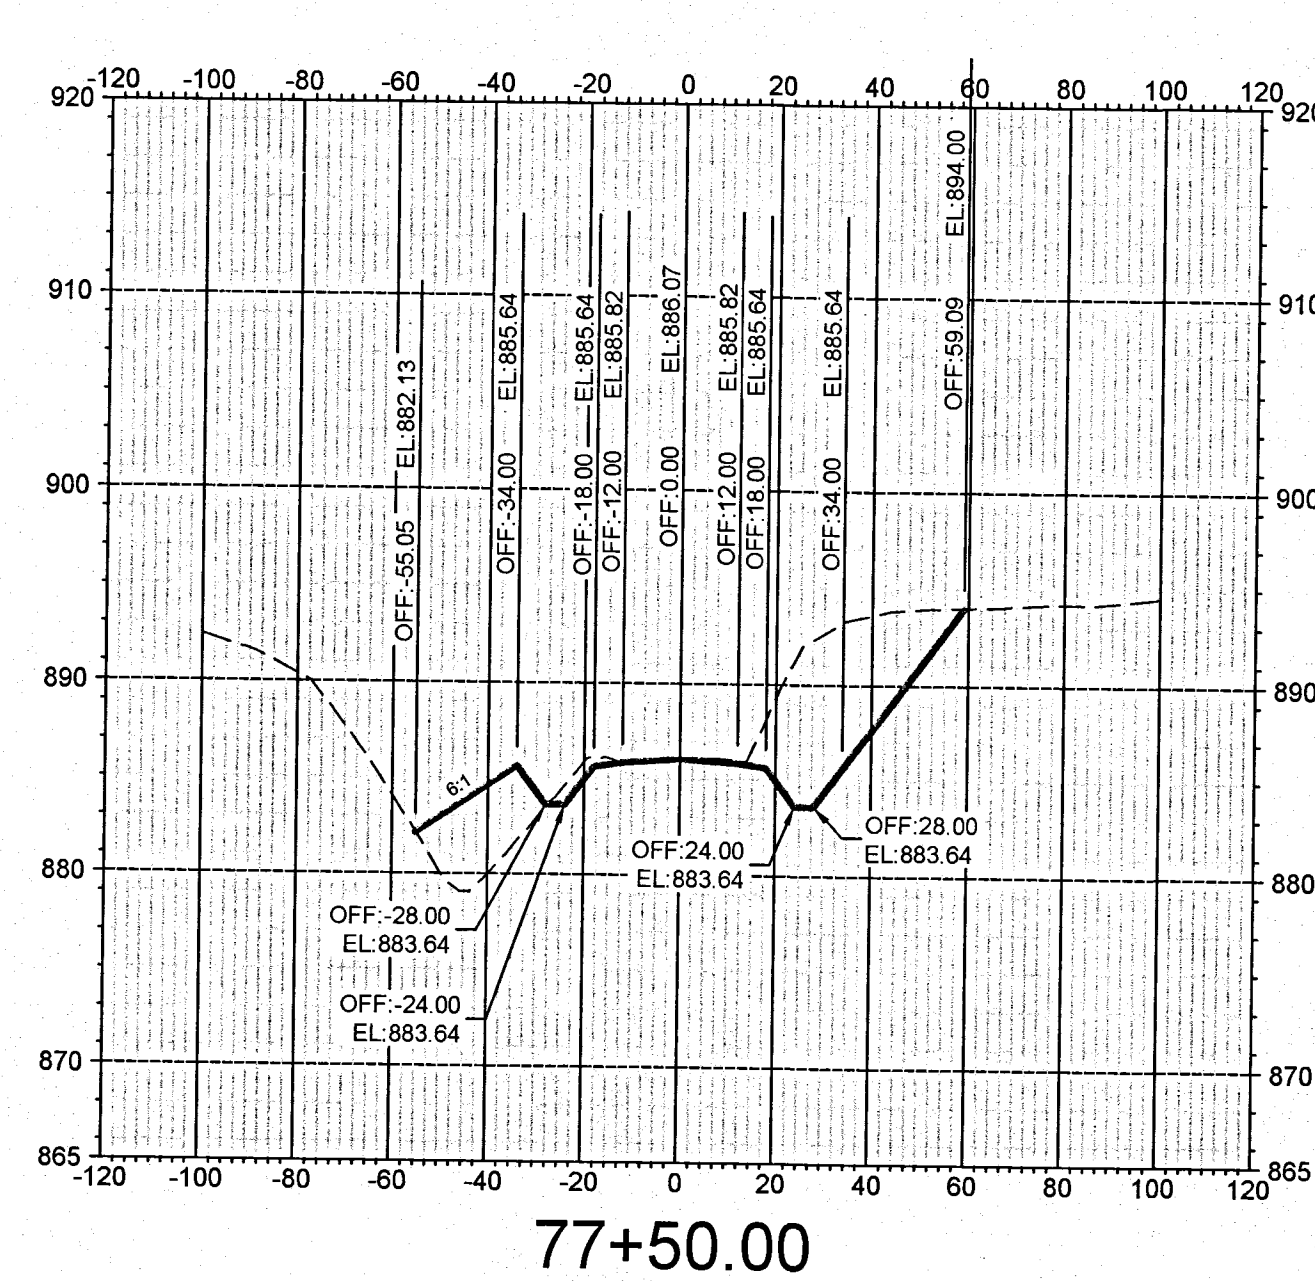
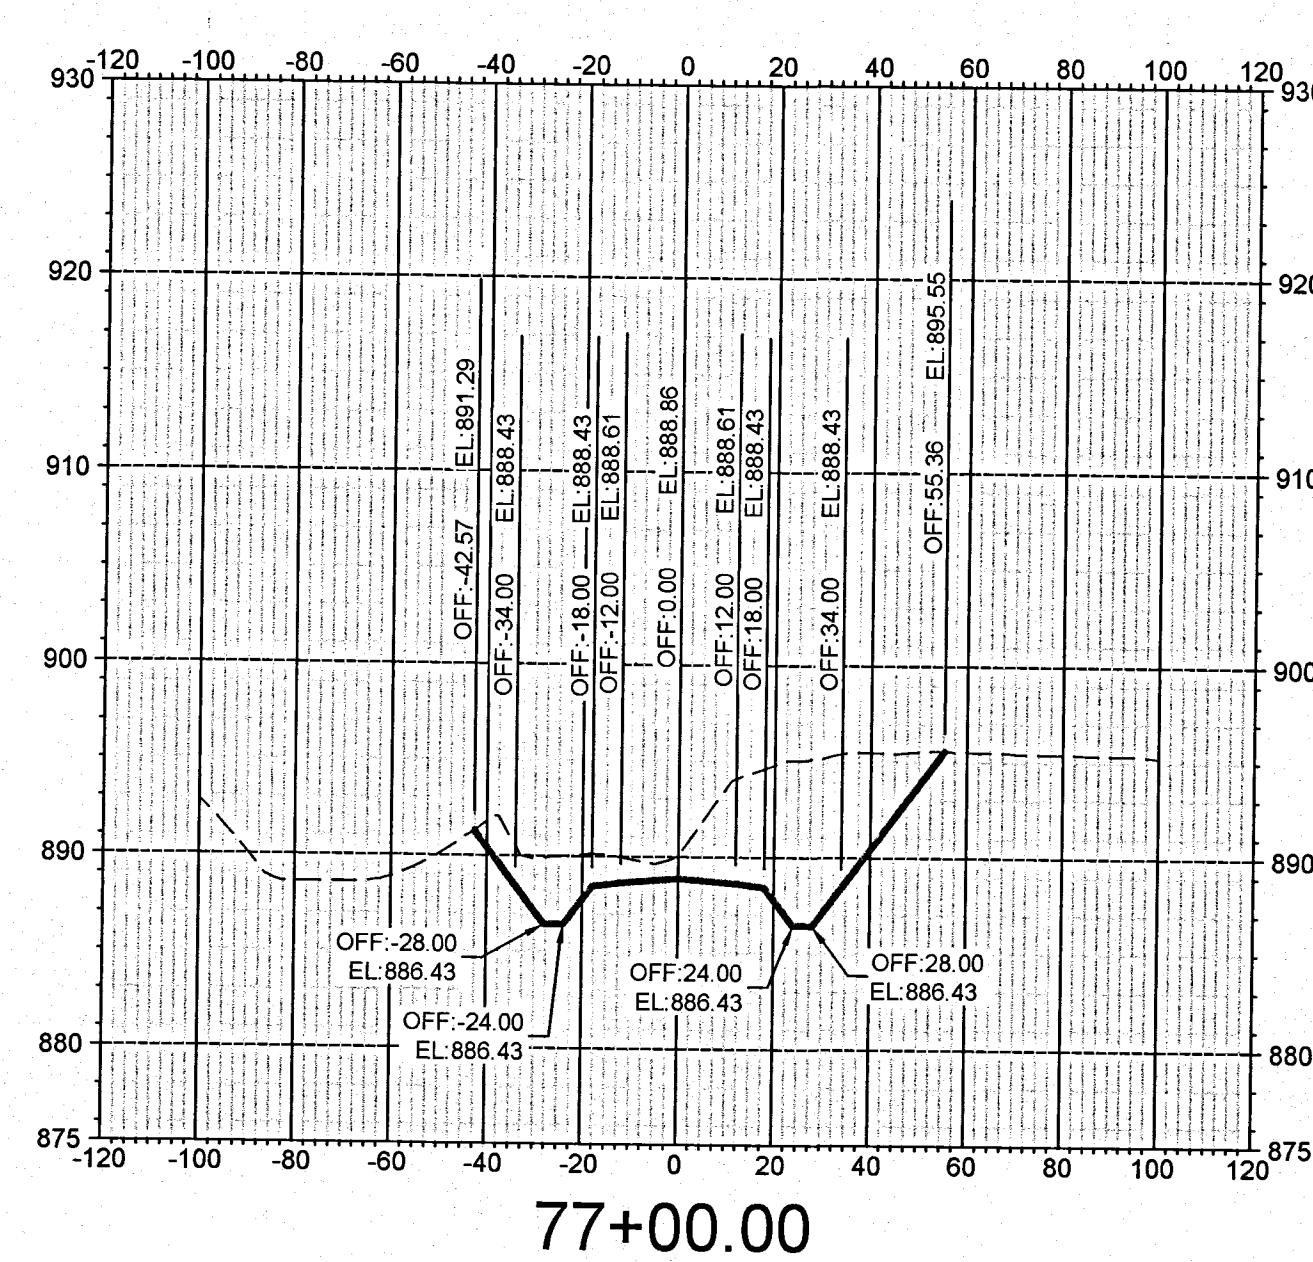


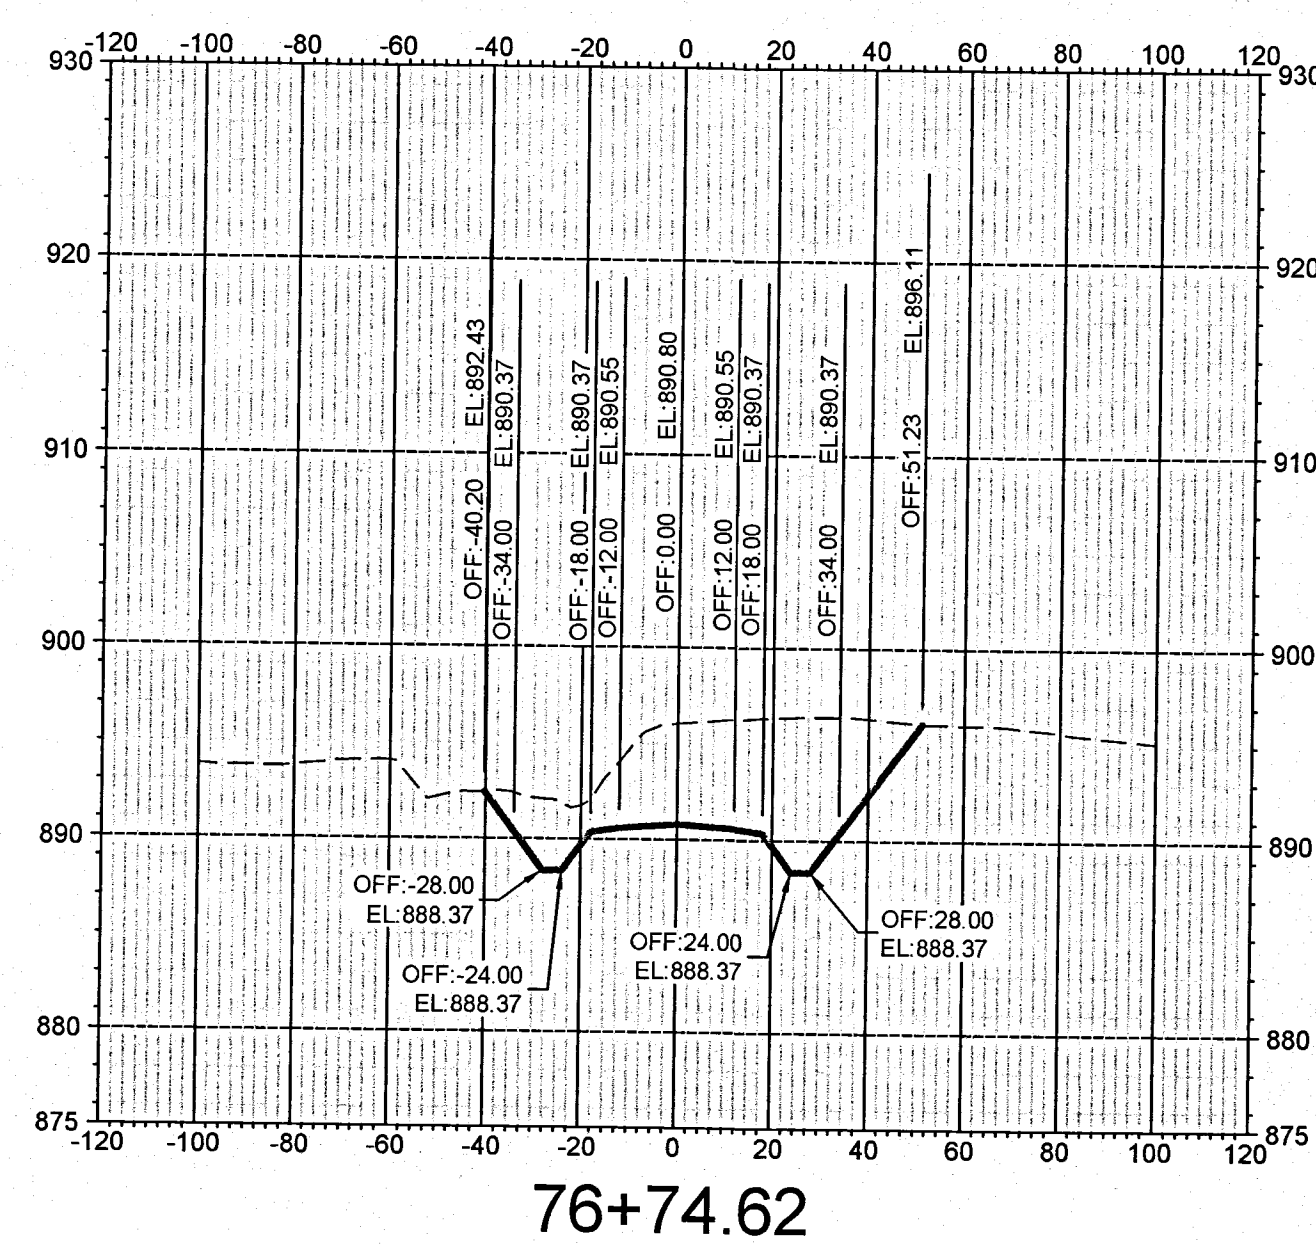

Adams Bros. Engineering
Civil Engineering

1501 Woodlawn Avenue
ZANESVILLE, OHIO 43701
VOICE (740) 452-7566 FAX (740) 452-7567

EASTPONTE ROAD IMPROVEMENTS
BATEMAN ROAD & FUTURE DRIVE

CROSS SECTIONS
BATEMAN ROAD #7

Horiz: 1"=40'

Vert: 1"=10'

JOB #:	C0714
--------	-------

SEP 10th, 2007

SHEET #:

C21