
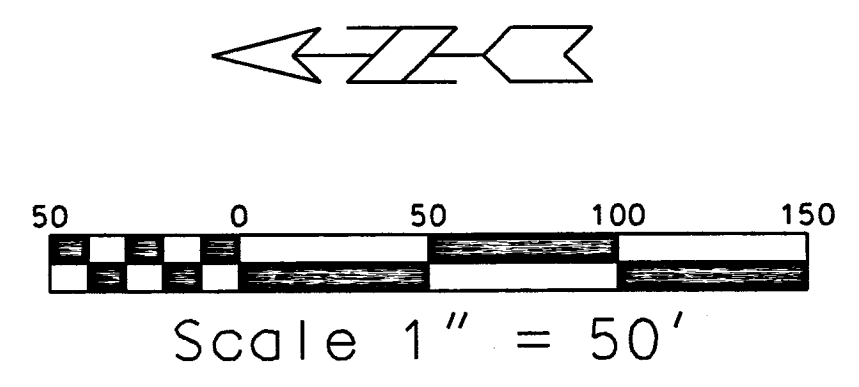


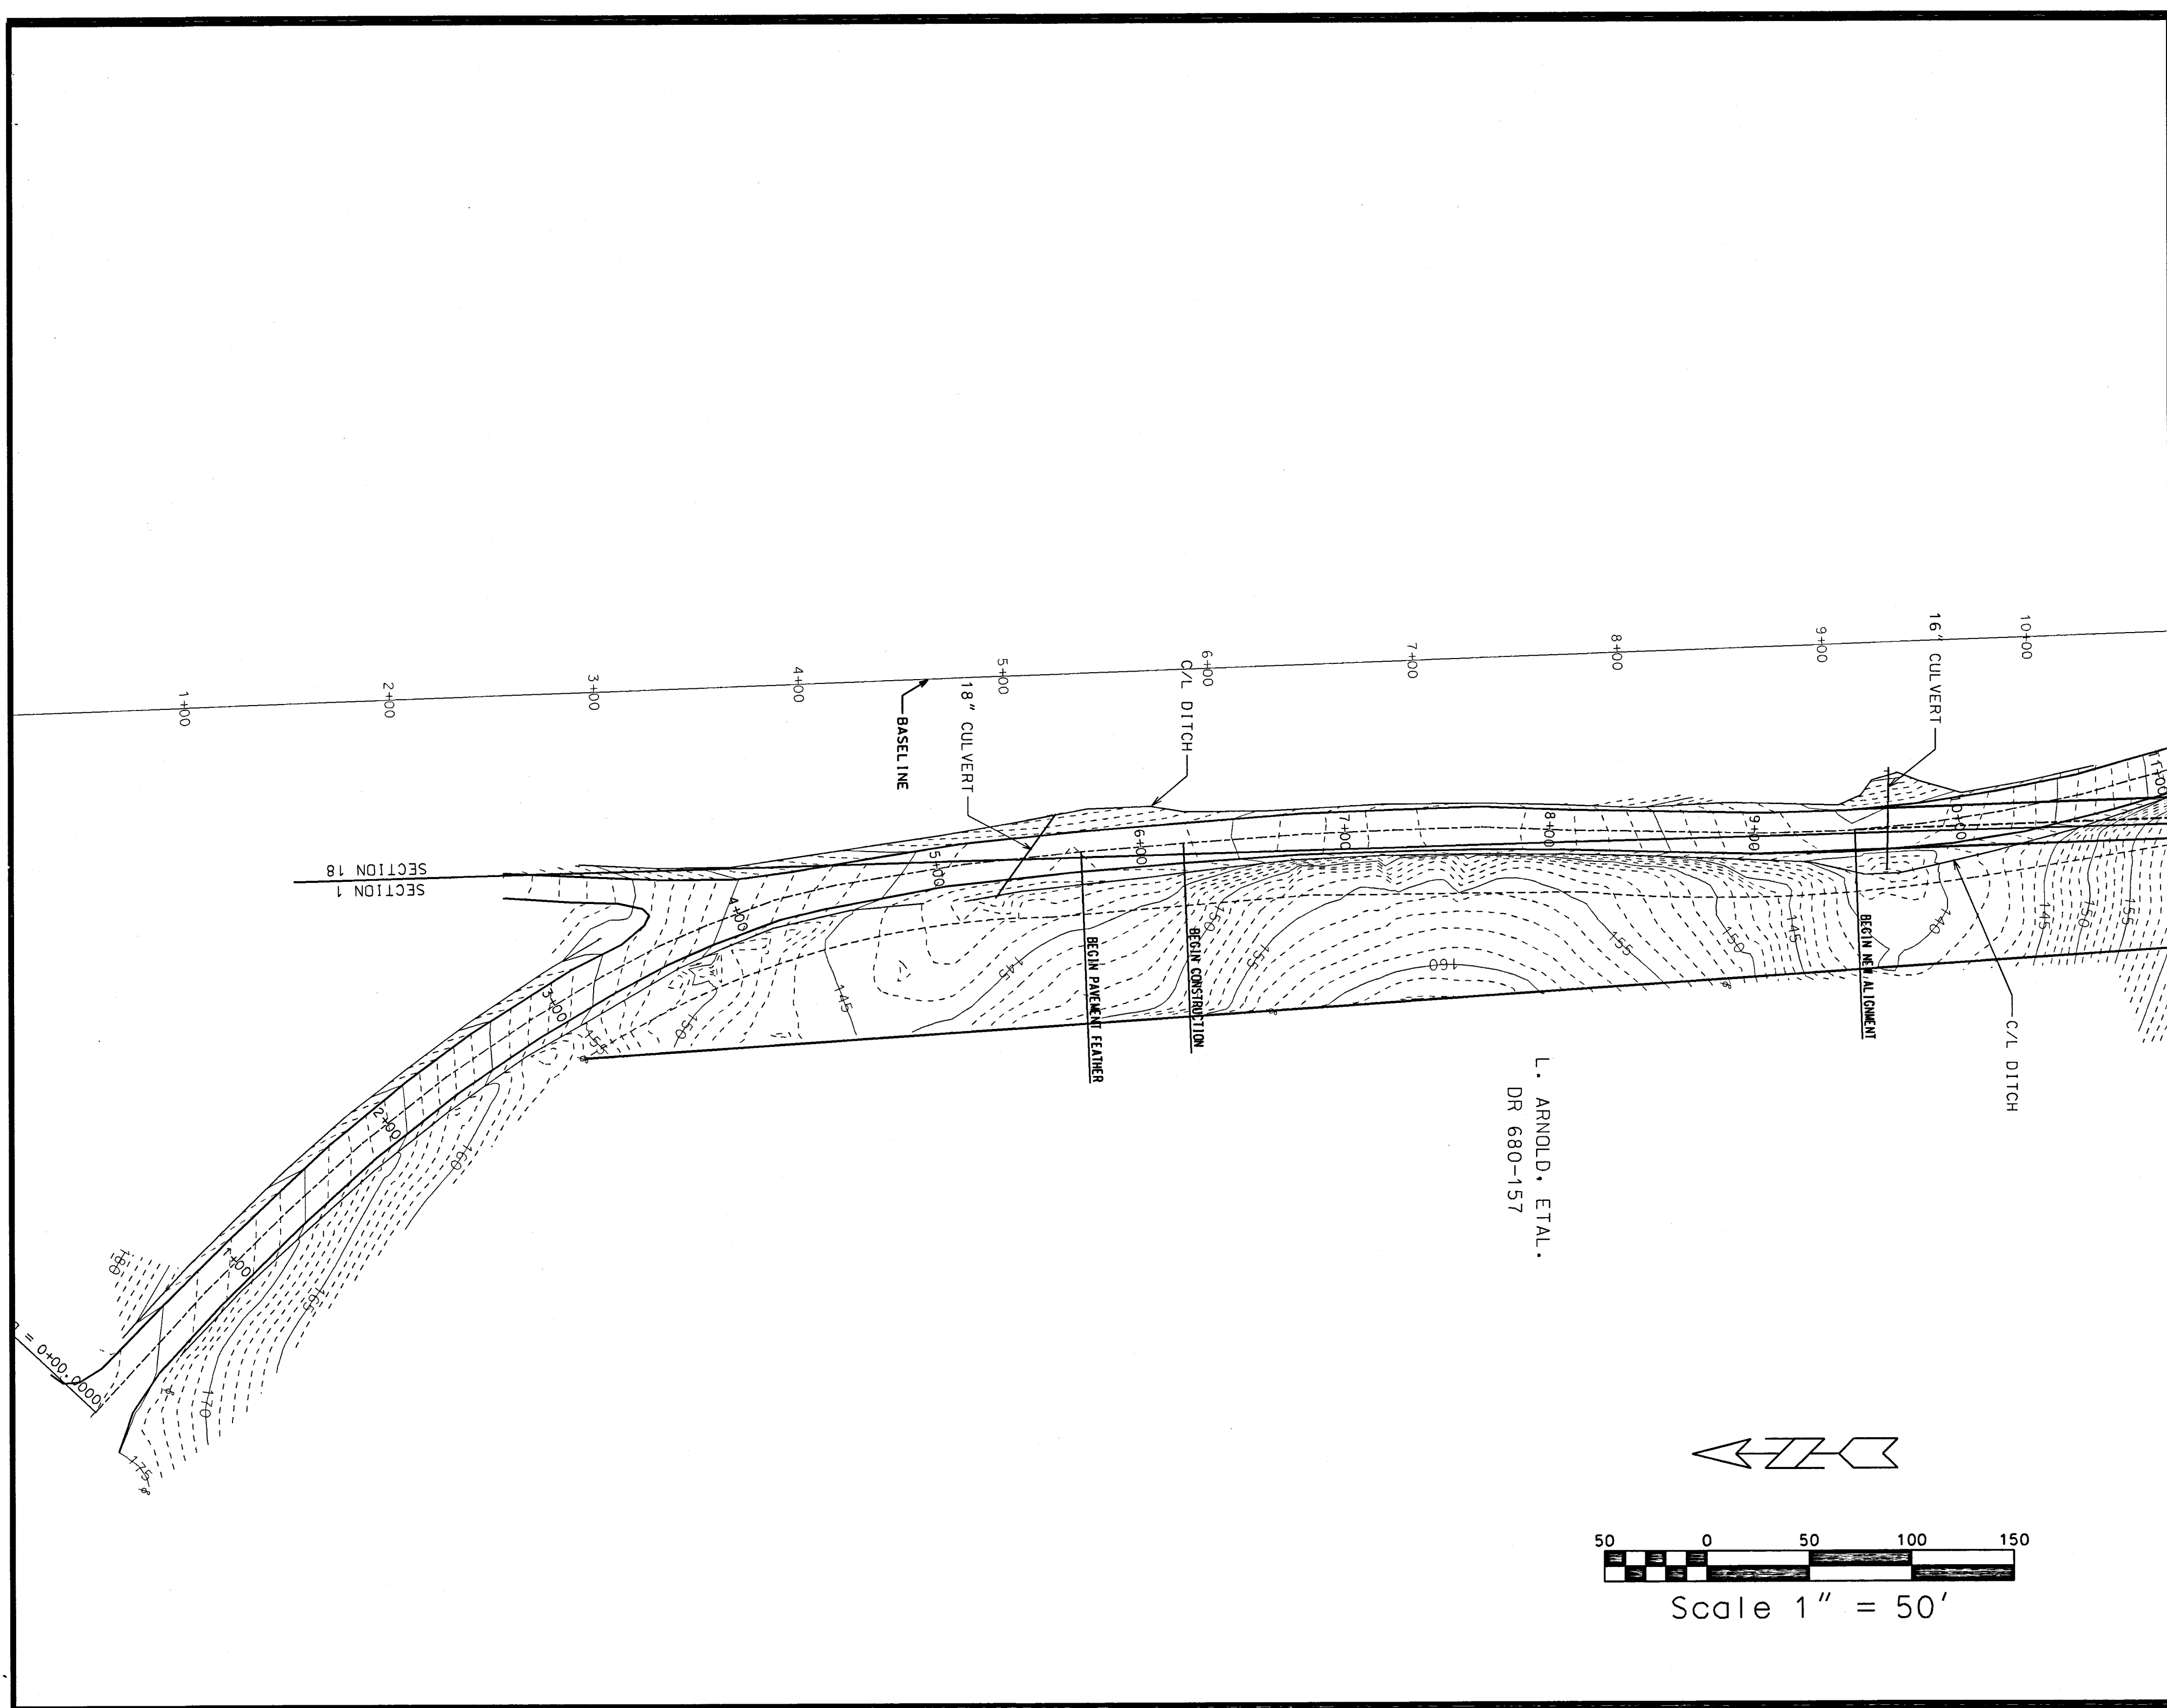

REVISIONS 03/31/03	
MUSKINGUM CO. TECHNICAL SUPPORT	
401 MAIN STREET ZANESVILLE, OHIO 43701 (740) 588-4357	
MILLERS LANE TOPOGRAPHIC SURVEY MILLERS LANE ZANESVILLE, OHIO MUSKINGUM COUNTY	
DATE	05/30/02
TITLE	MILLERS LANE (NORTH)
SHEET	3