


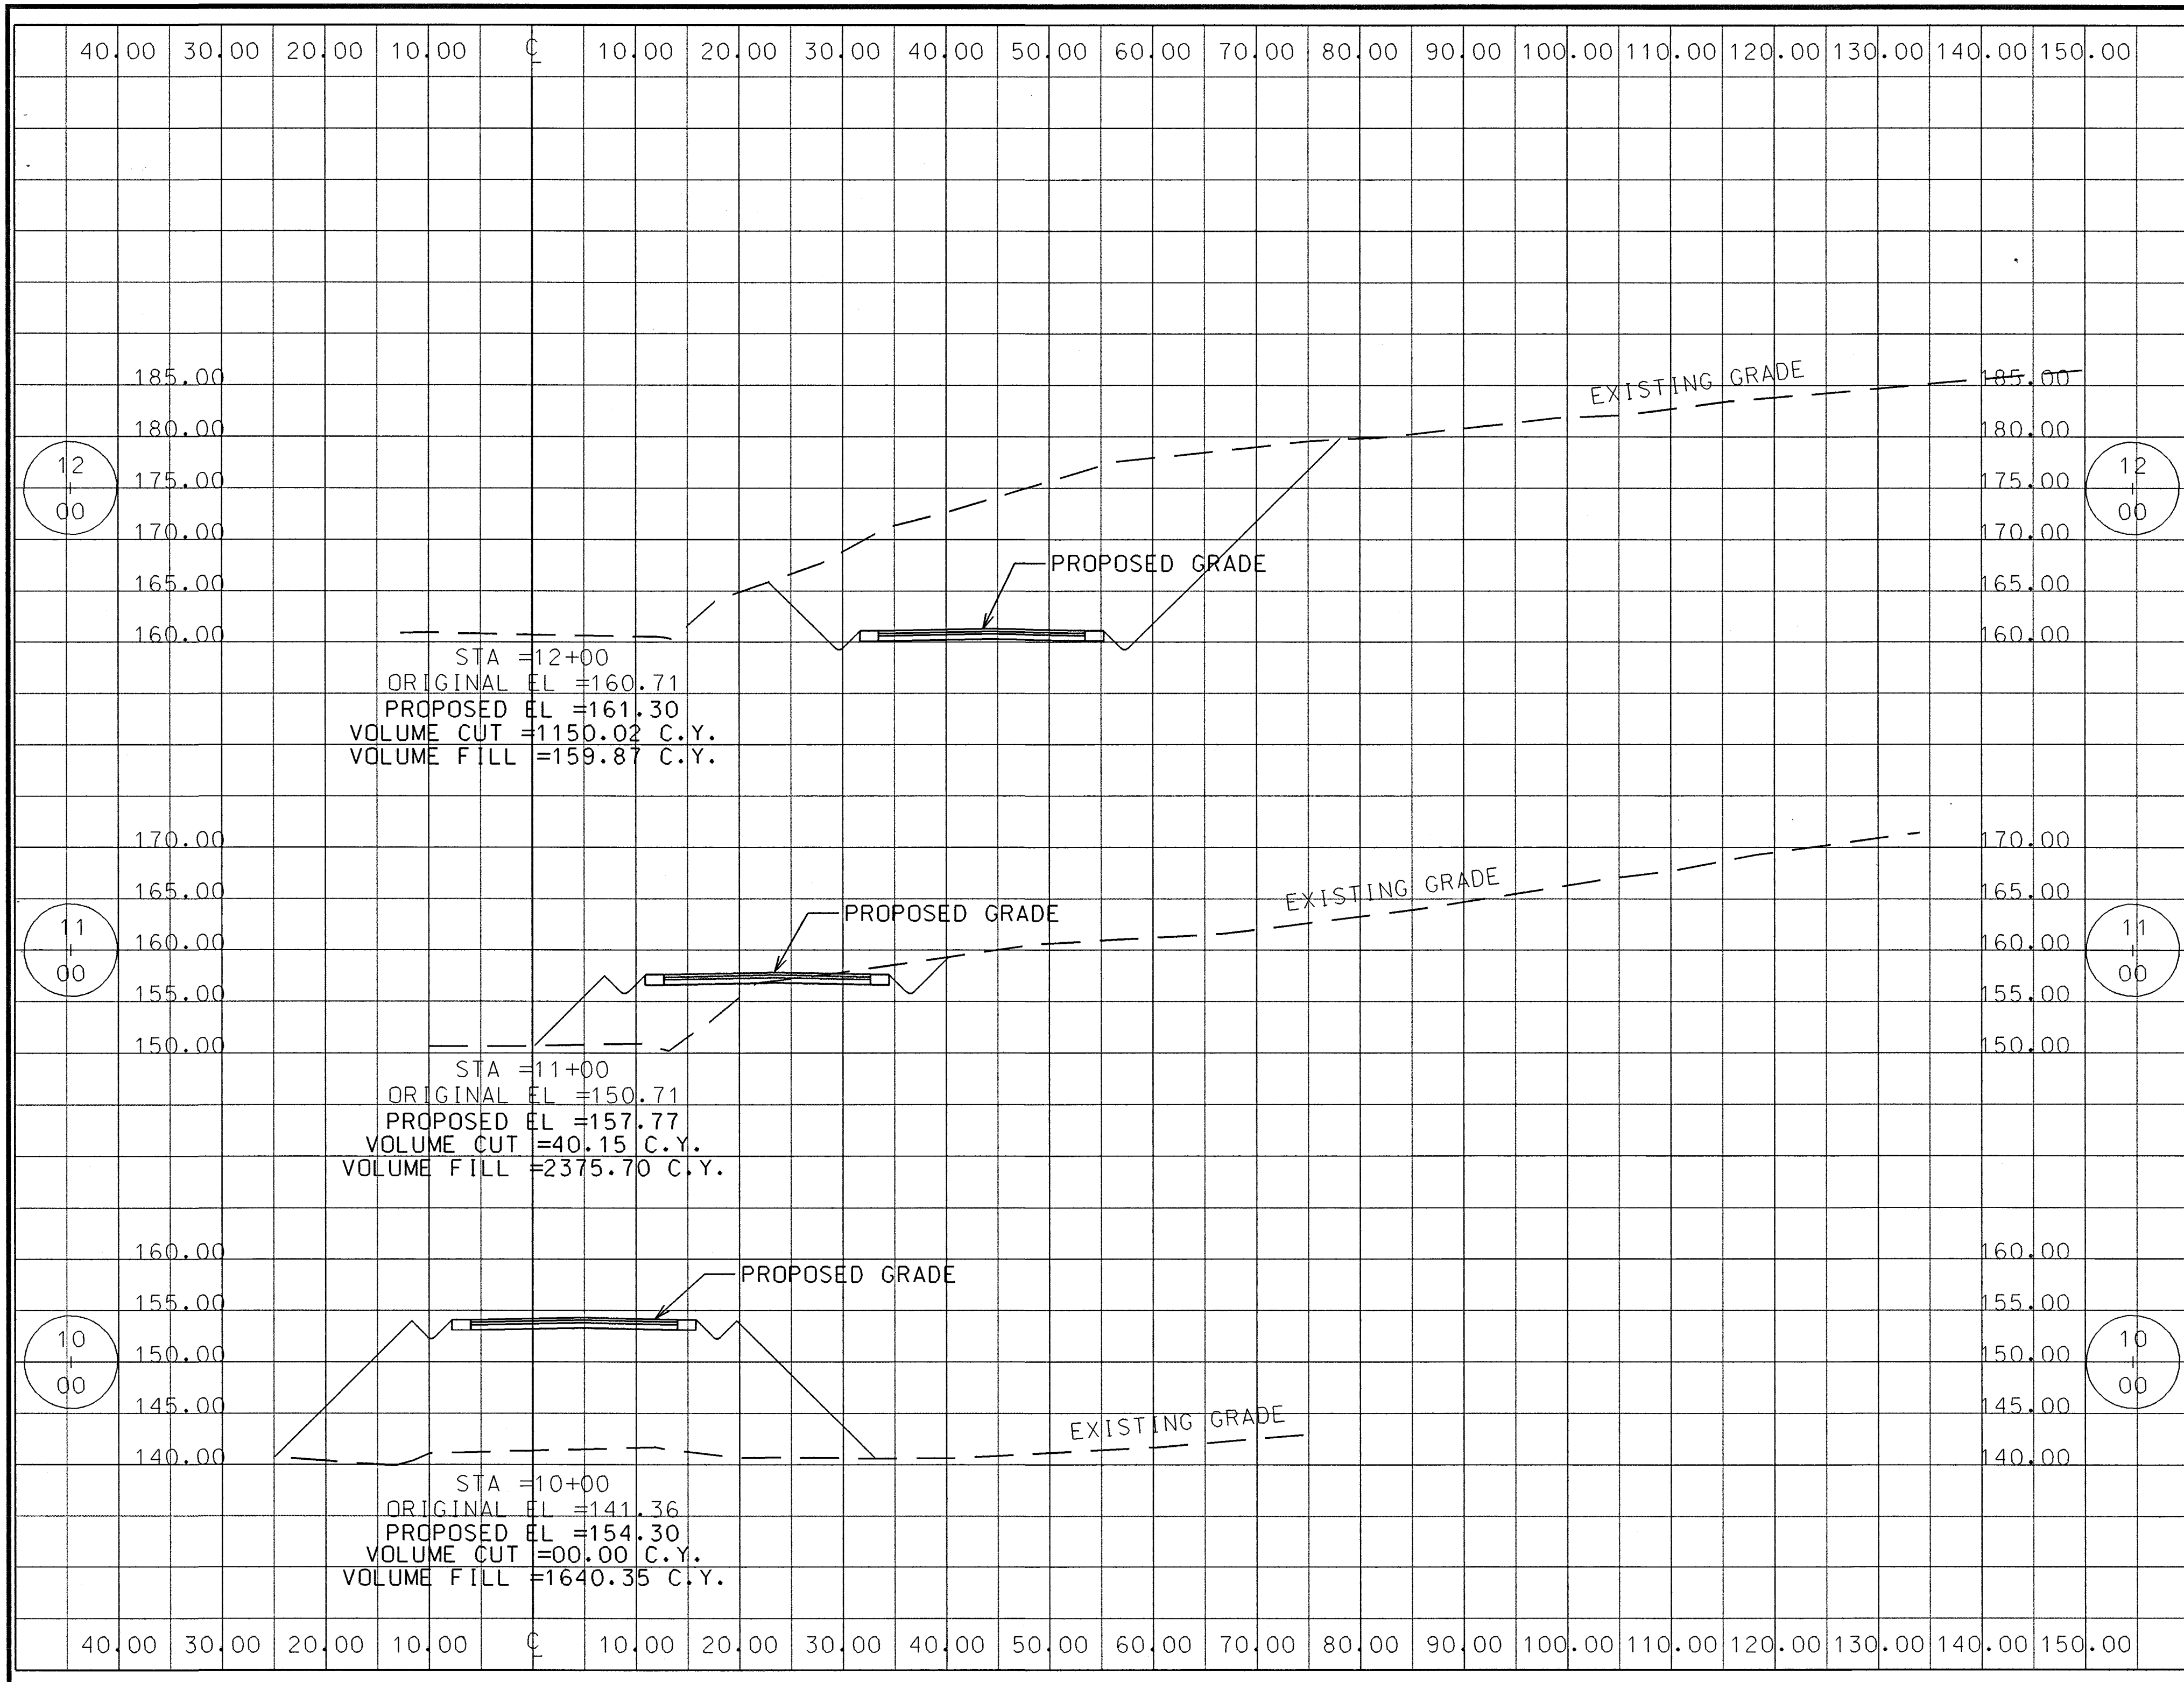

REVISIONS

MUSKINGUM CO.
TECHNICAL SUPPORT

401 MAIN STREET
ZANESVILLE, OHIO 43701
(740) 588-4355

MILLERS LANE
TOPOGRAPHIC
SURVEY
MILLERS LANE
ZANESVILLE, OHIO
MUSKINGUM COUNTY

DATE 05/30/02

TITLE
CROSS SECTIONS

SHEET

8