



A-13

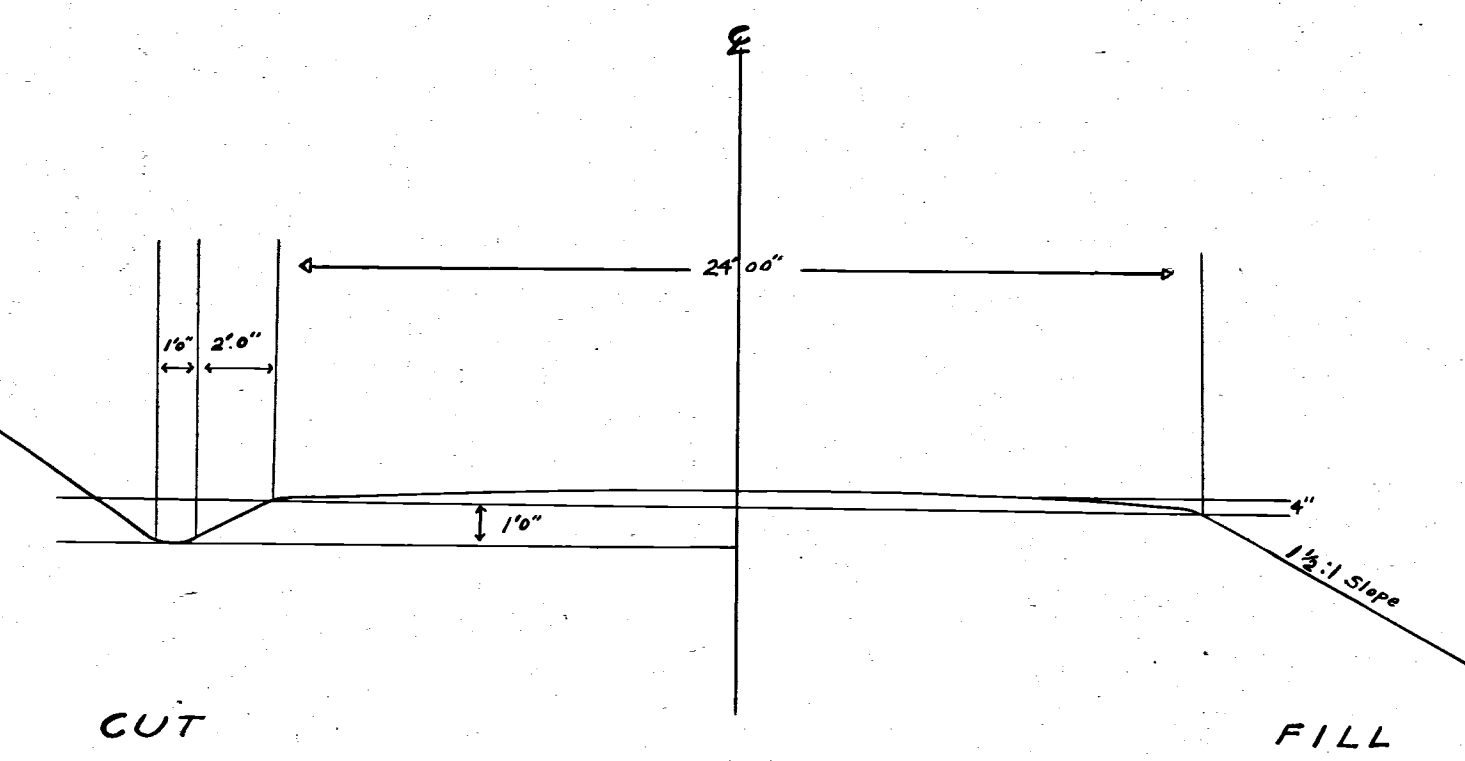

Super Elevation Curve

Sta	Interval	E	O.S.	I.S.	Sta	Interval	E	O.S.	I.S.
4+07	0	103.4	103.4	103.4	5+46	0	101.7	102.3	101.1
4+25	18	103.2	103.3	103.1	5+60	14	101.6	102.2	101.0
4+40	15	102.9	102.2	102.6	5+75	15	101.3	101.7	100.8
4+55	15	102.6	103.0	102.2	5+90	15	101.0	101.3	100.7
5+00	5	102.3	102.9	101.7	6+05	15	101.9	101.5	101.3
5+07	7	101.6	102.2	101.0	6+20	15	102.7	102.7	102.7

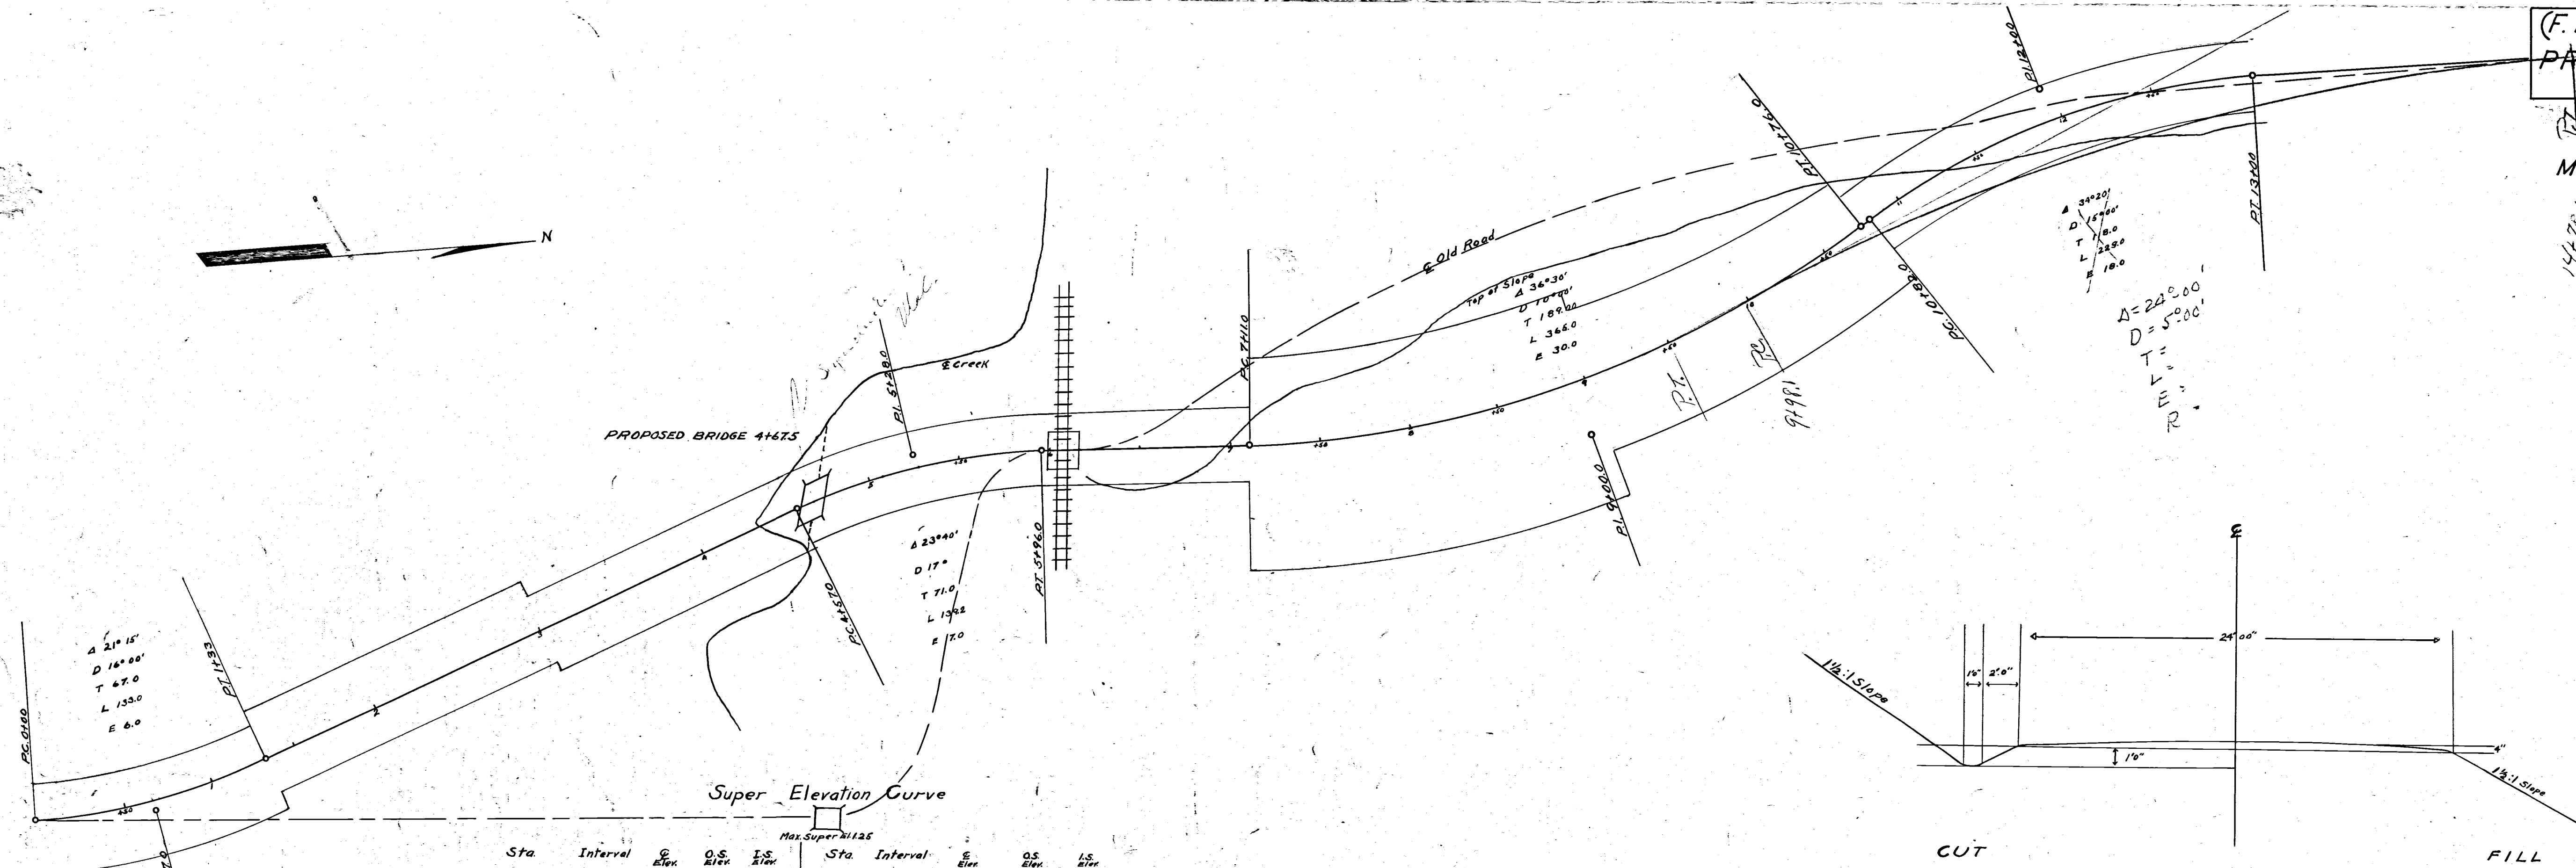