



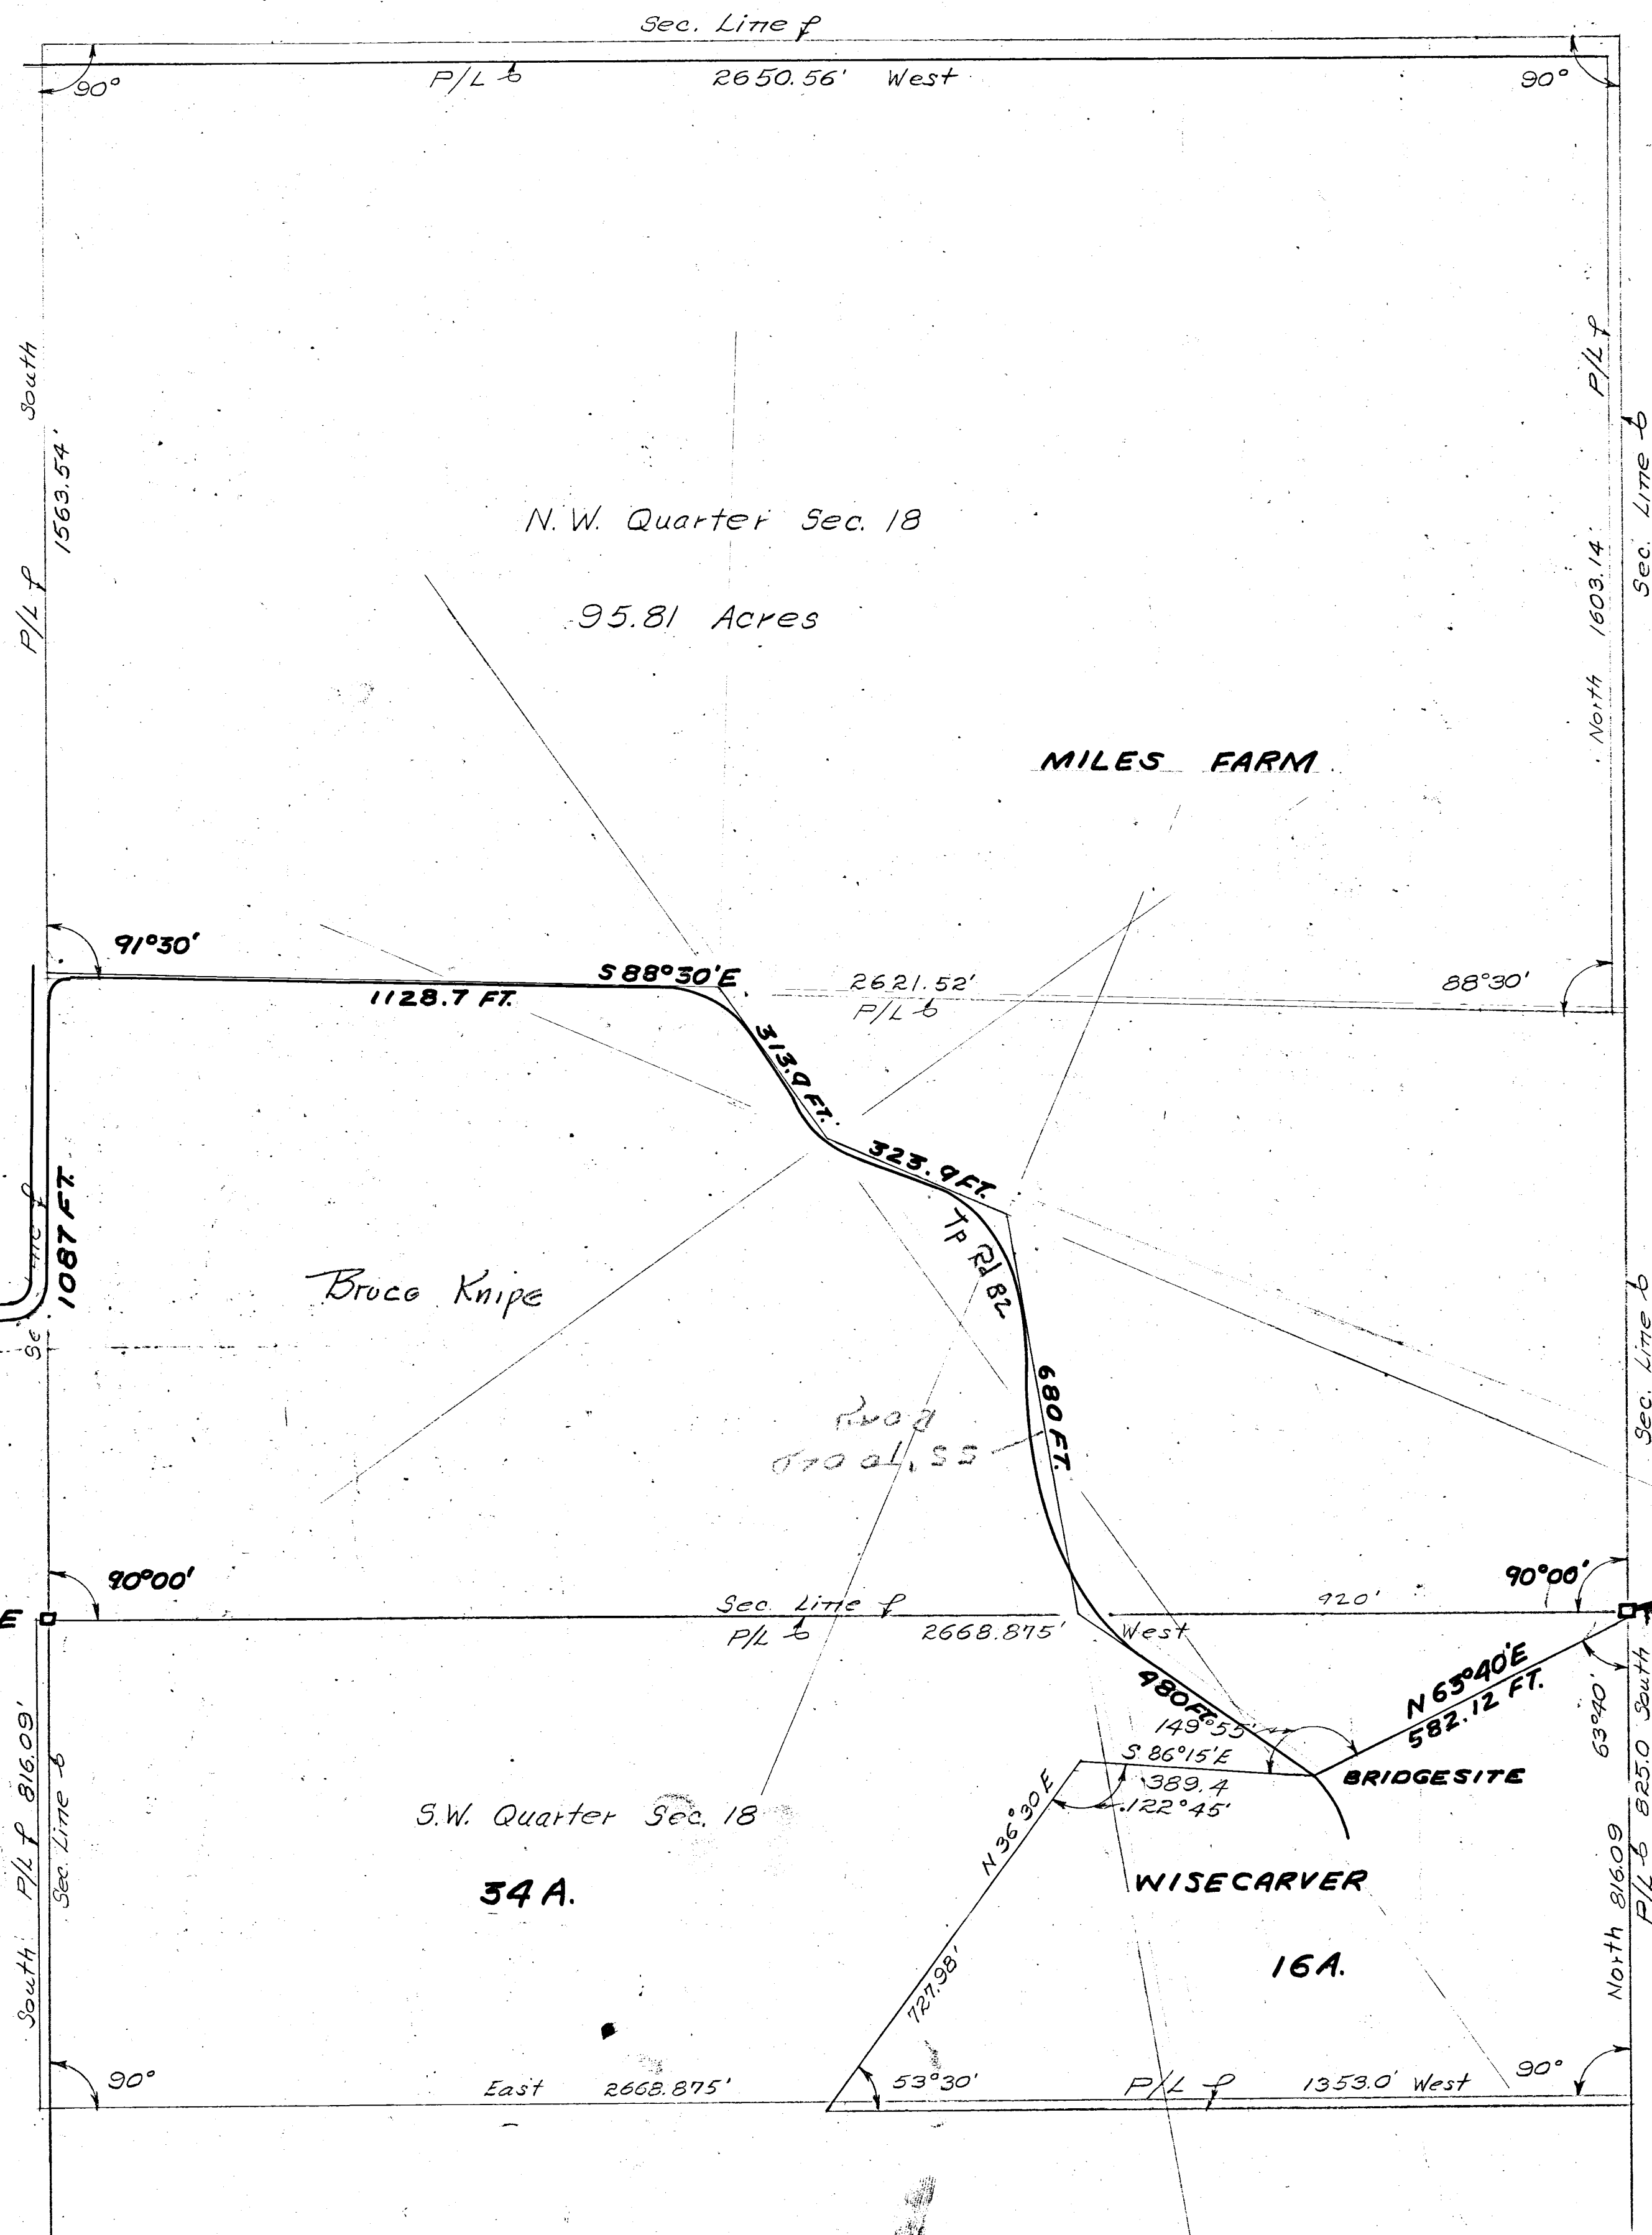

N.W. Quarter Sec. 18 - 95.81 Acres
 Commencing At the N.W. Corner of Sec. 18
 South 23.69 Chains 1563.54'
 S 88°30'E 39.72 Chains 2621.52'
 North 24.29 Chains 1603.14'
 West 40.16 Chains 2650.56'

S.W. Quarter Sec. 18 - 50.0 Acres
 Commencing At the Center of Section 18
 West 40.4375 Chains 2668.875'
 South 12.3650 Chains 816.09'
 East 40.4375 Chains 2668.875'
 North 12.3650 Chains 816.09'

S.W. Quarter Sec. 18 - Acres
 Commencing At Center of Section
 South 12.50 Chains 825.0'
 West 20.50 Chains 1353.0'
 N 36°30'E 11.03 Chains 727.98'
 S 86°15'E 5.90 Chains 389.4'
 N 63°40'E 8.82 Chains 582.12'

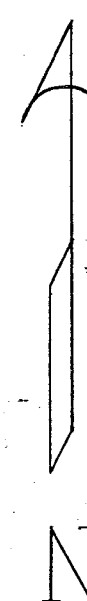

George Knipe Real Estate

Salem Township - Township 2 - Range 6 - Section 18
 Muskingum County Ohio Volume 428 Page 268
 Drawn By E.E.S. Date 8-29-53 Scale 1"=200'

Sam Patton - Surveyor