



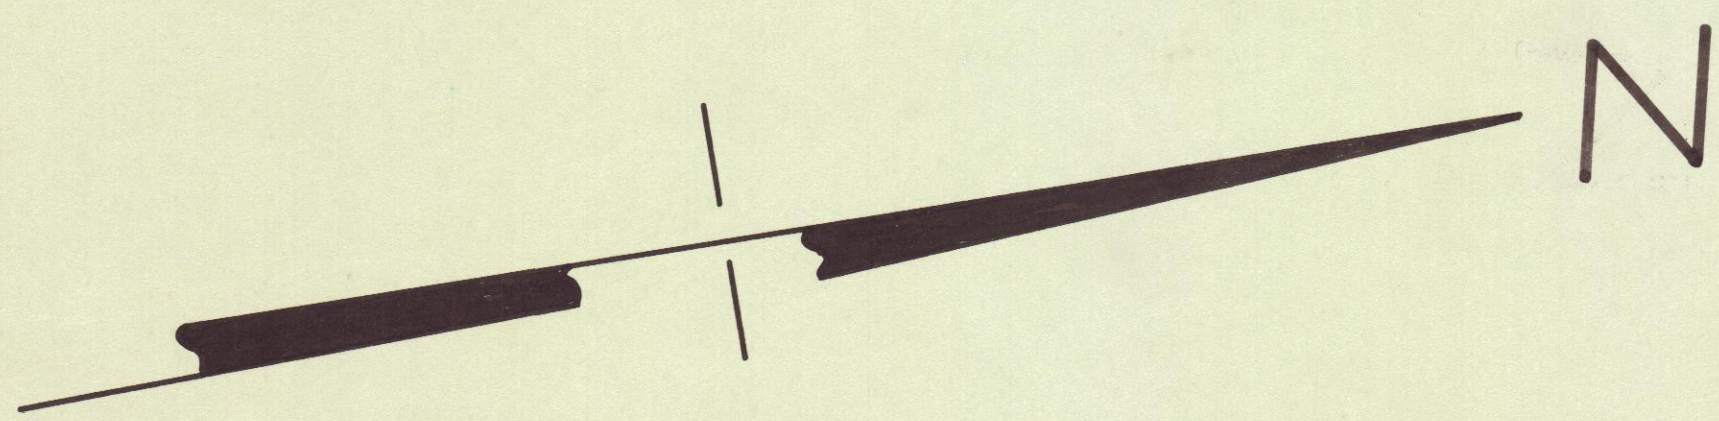

LEGEND
Proposed R/W

Robert Matchett et al.
7 Cont. Oil Act
R/R.O.O.T. Act

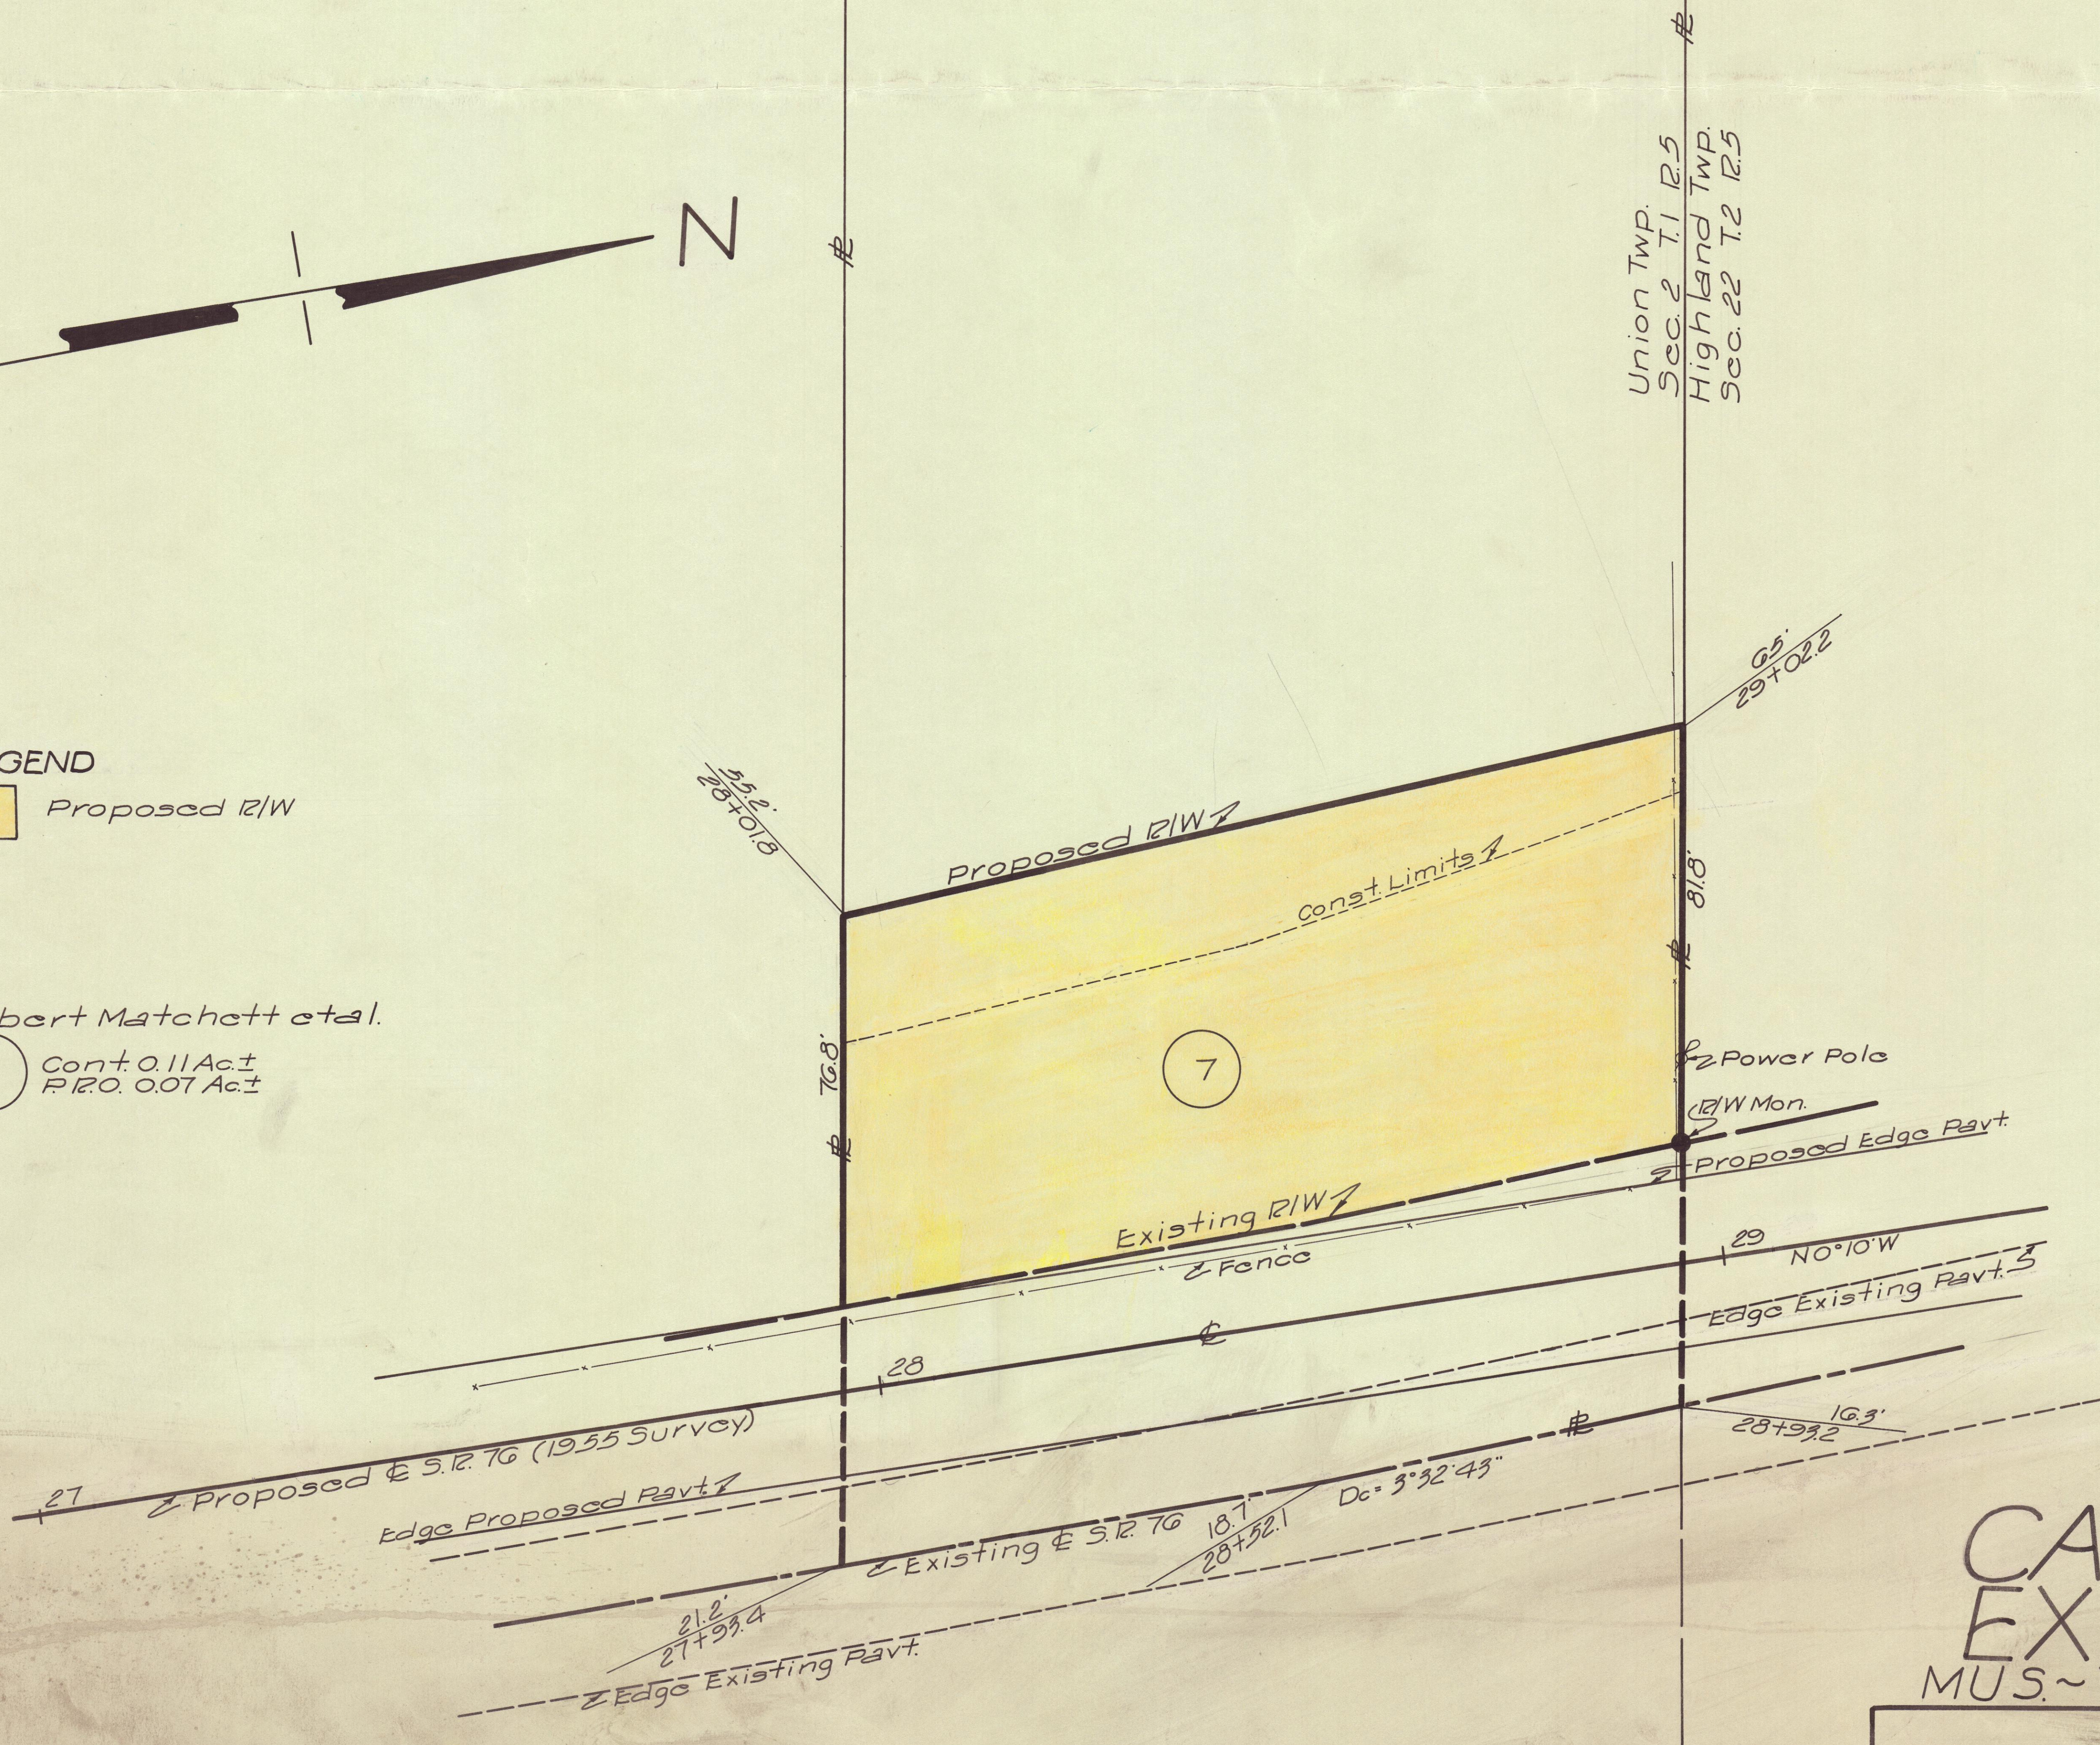

CASE NO. 39754
EXHIBIT-1
MUS. ~ 76 ~ 2.73

Plat of
PROPERTY TO BE APPROPRIATED
Owned by

ROBERT MATCHETT ET AL.

Muskingum Co. Union Twp.
Sec. 2 T. 1 R. 5 U.S.M.L.
Parcel No. 7 Scale 1"=10'