


NOTE:
The inside edge of reinforced concrete wall is to be 14' from E of concrete pavement.

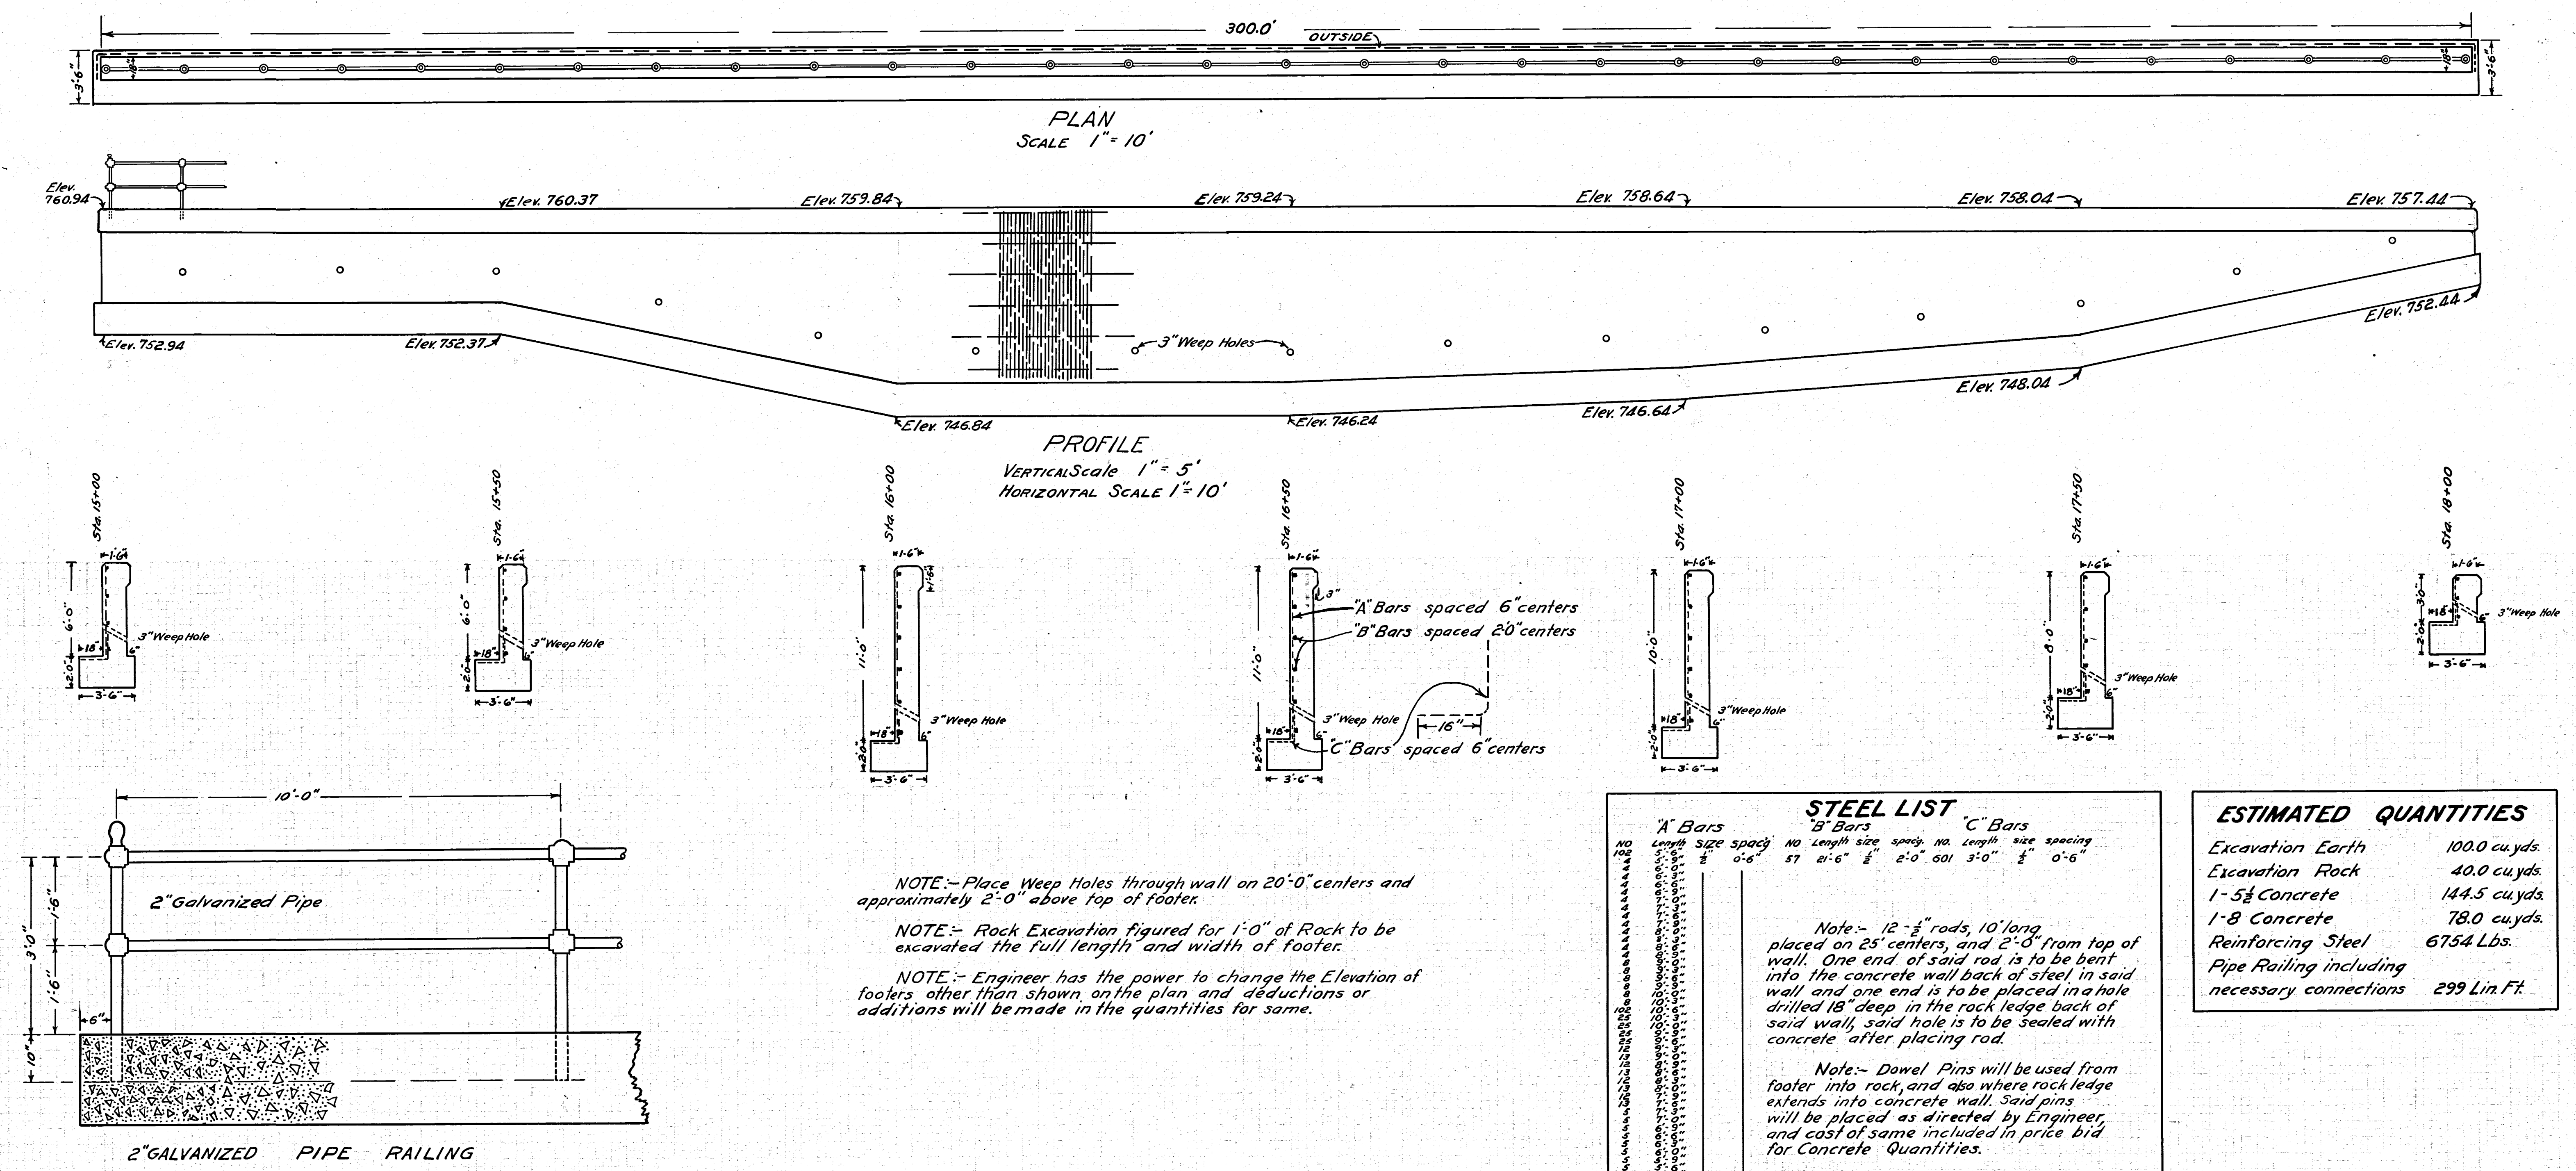

STEEL LIST					
A Bars			C Bars		
NO	Length	size	NO	Length	size
340					