


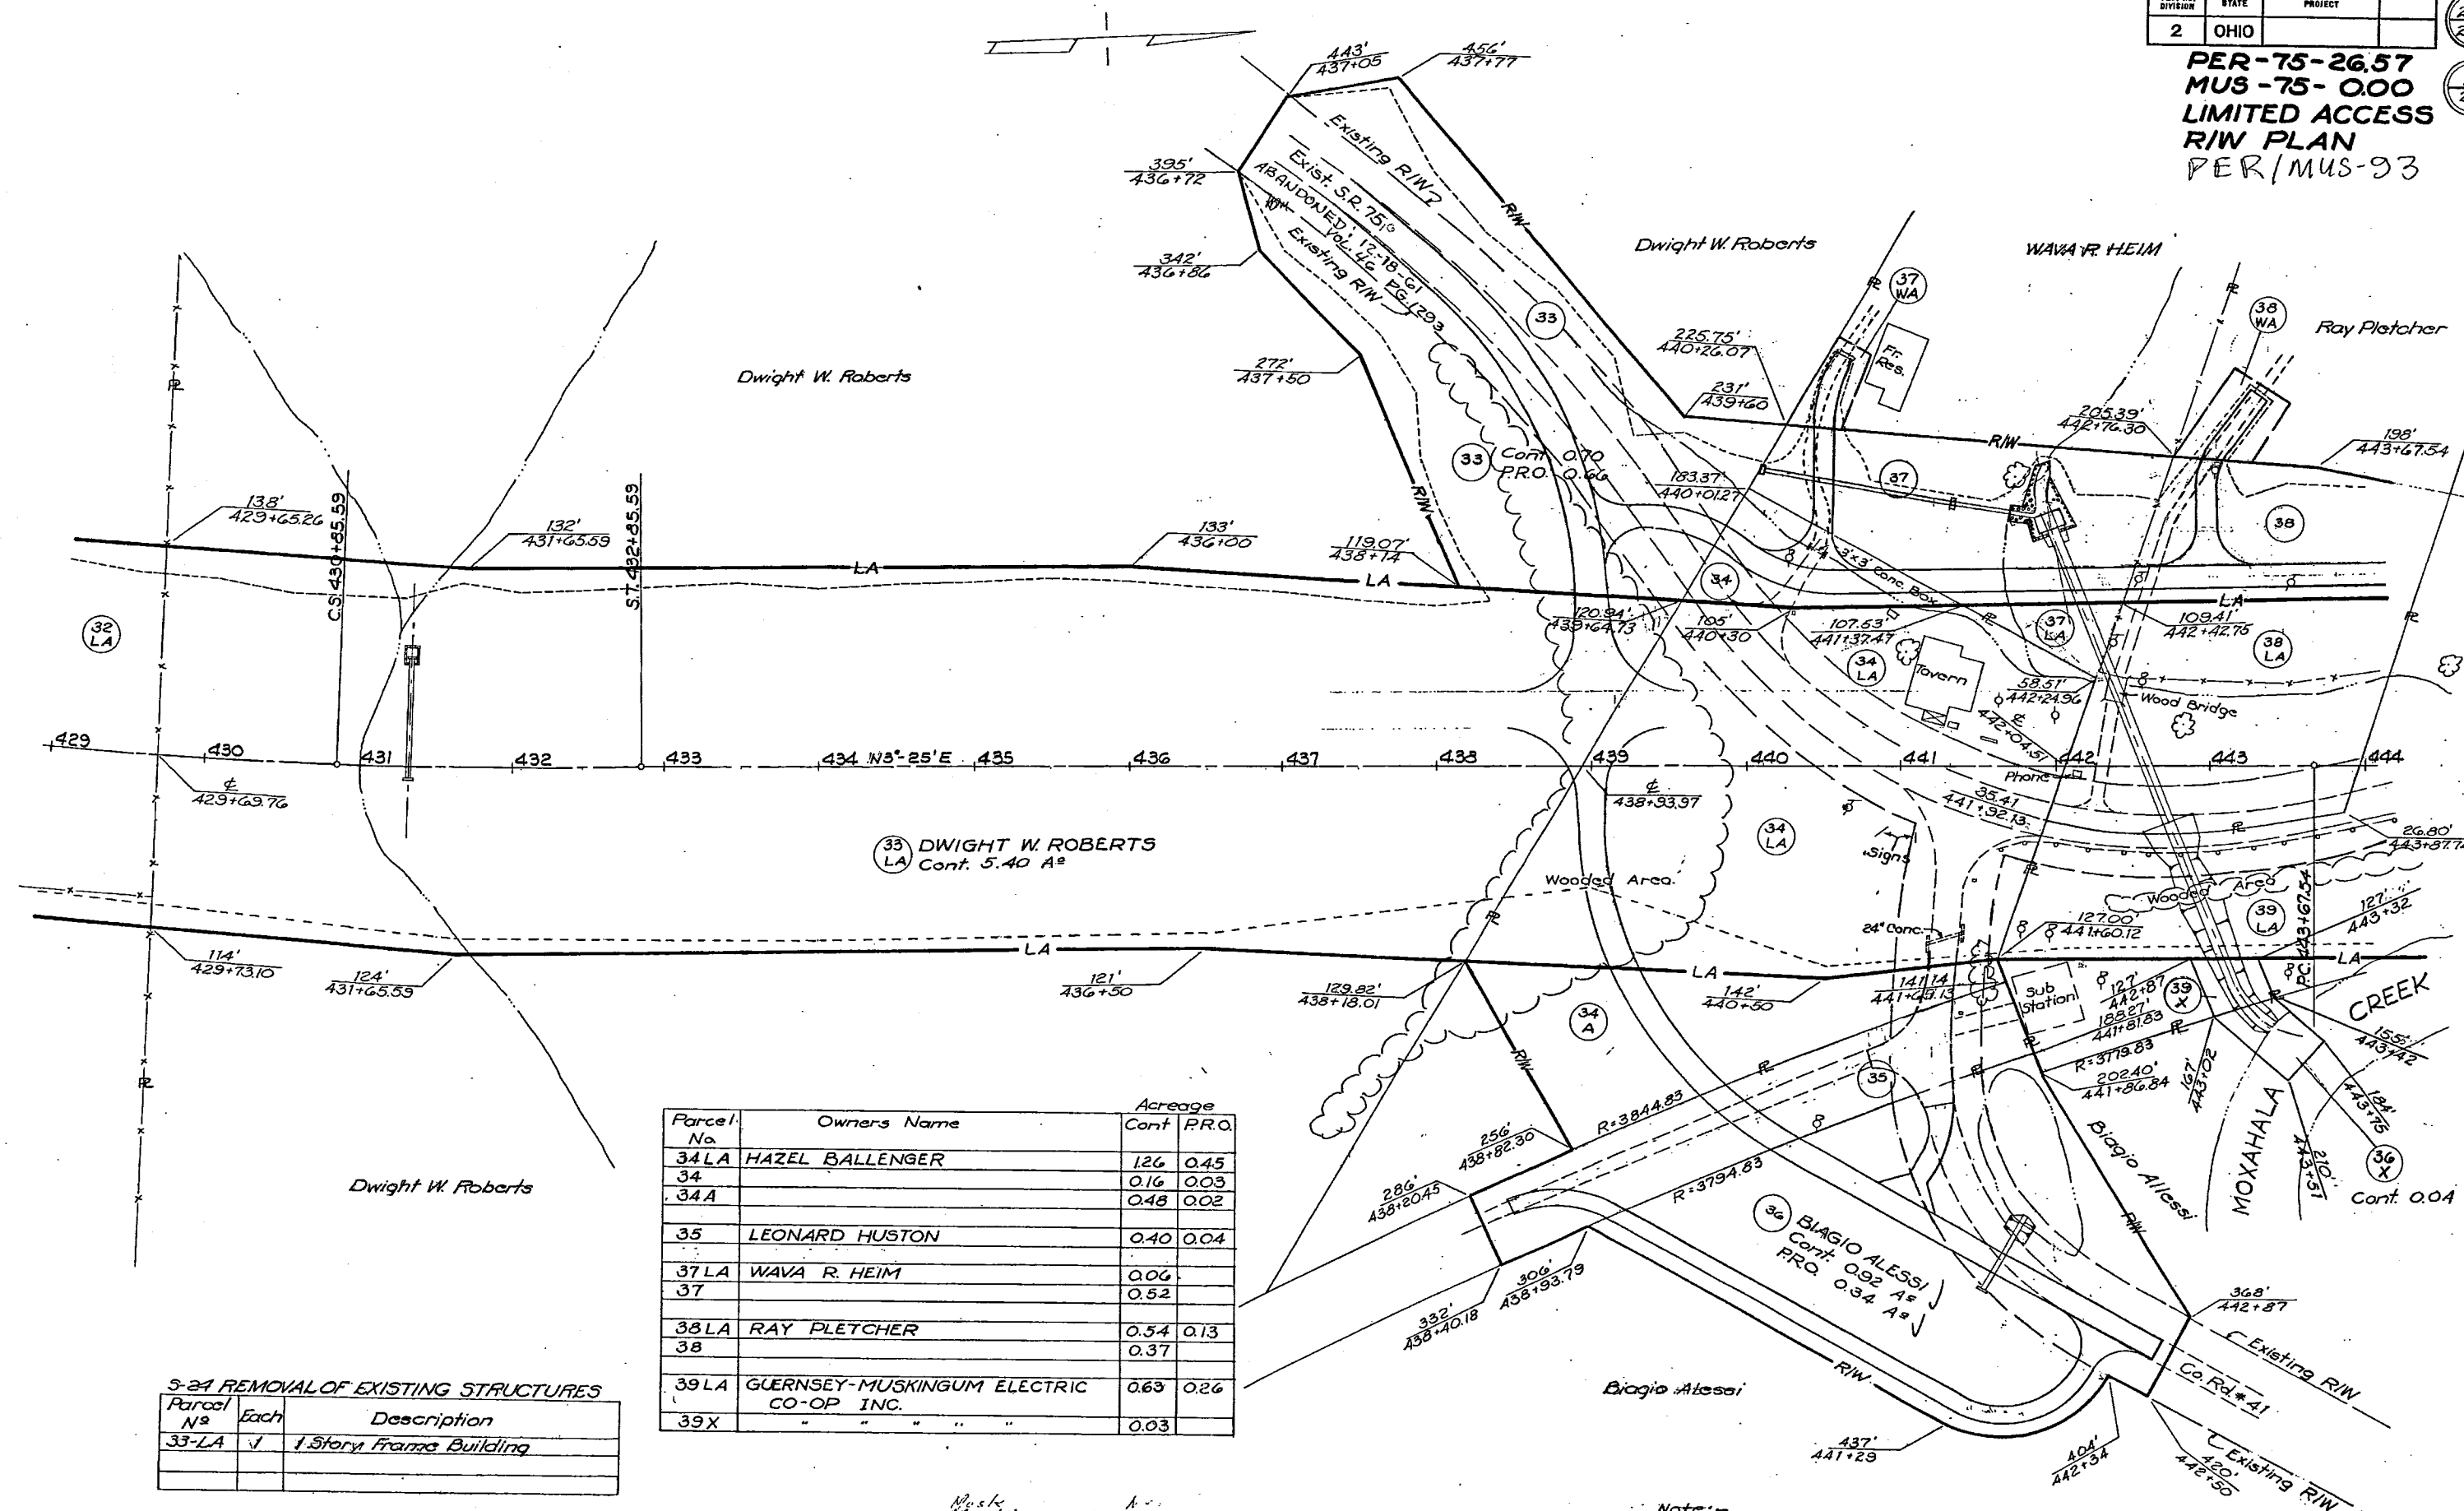

Parcel No.	Owners Name	Acreage	
		Cont.	P.R.O.
34 LA	HAZEL BALLENGER	1.26	0.45
34		0.16	0.03
34A		0.48	0.02
35	LEONARD HUSTON	0.40	0.04
37 LA	WAVA R. HEIM	0.06	
37		0.52	
38 LA	RAY PLETCHER	0.54	0.13
38		0.37	
39 LA	GUERNSEY-MUSKINGUM ELECTRIC CO-OP INC.	0.63	0.26
39X		0.03	

S-24 REMOVAL OF EXISTING STRUCTURES

Parcel No.	Each	Description
33-LA	✓	1 Story Frame Building

Muskingum Co. Newton Twp.
 Sec. 22 T-15 R-14
 Loc. Plan Recorded in
 Bk. 10, Pg. 31, Mus. Co. Plat Rec.