

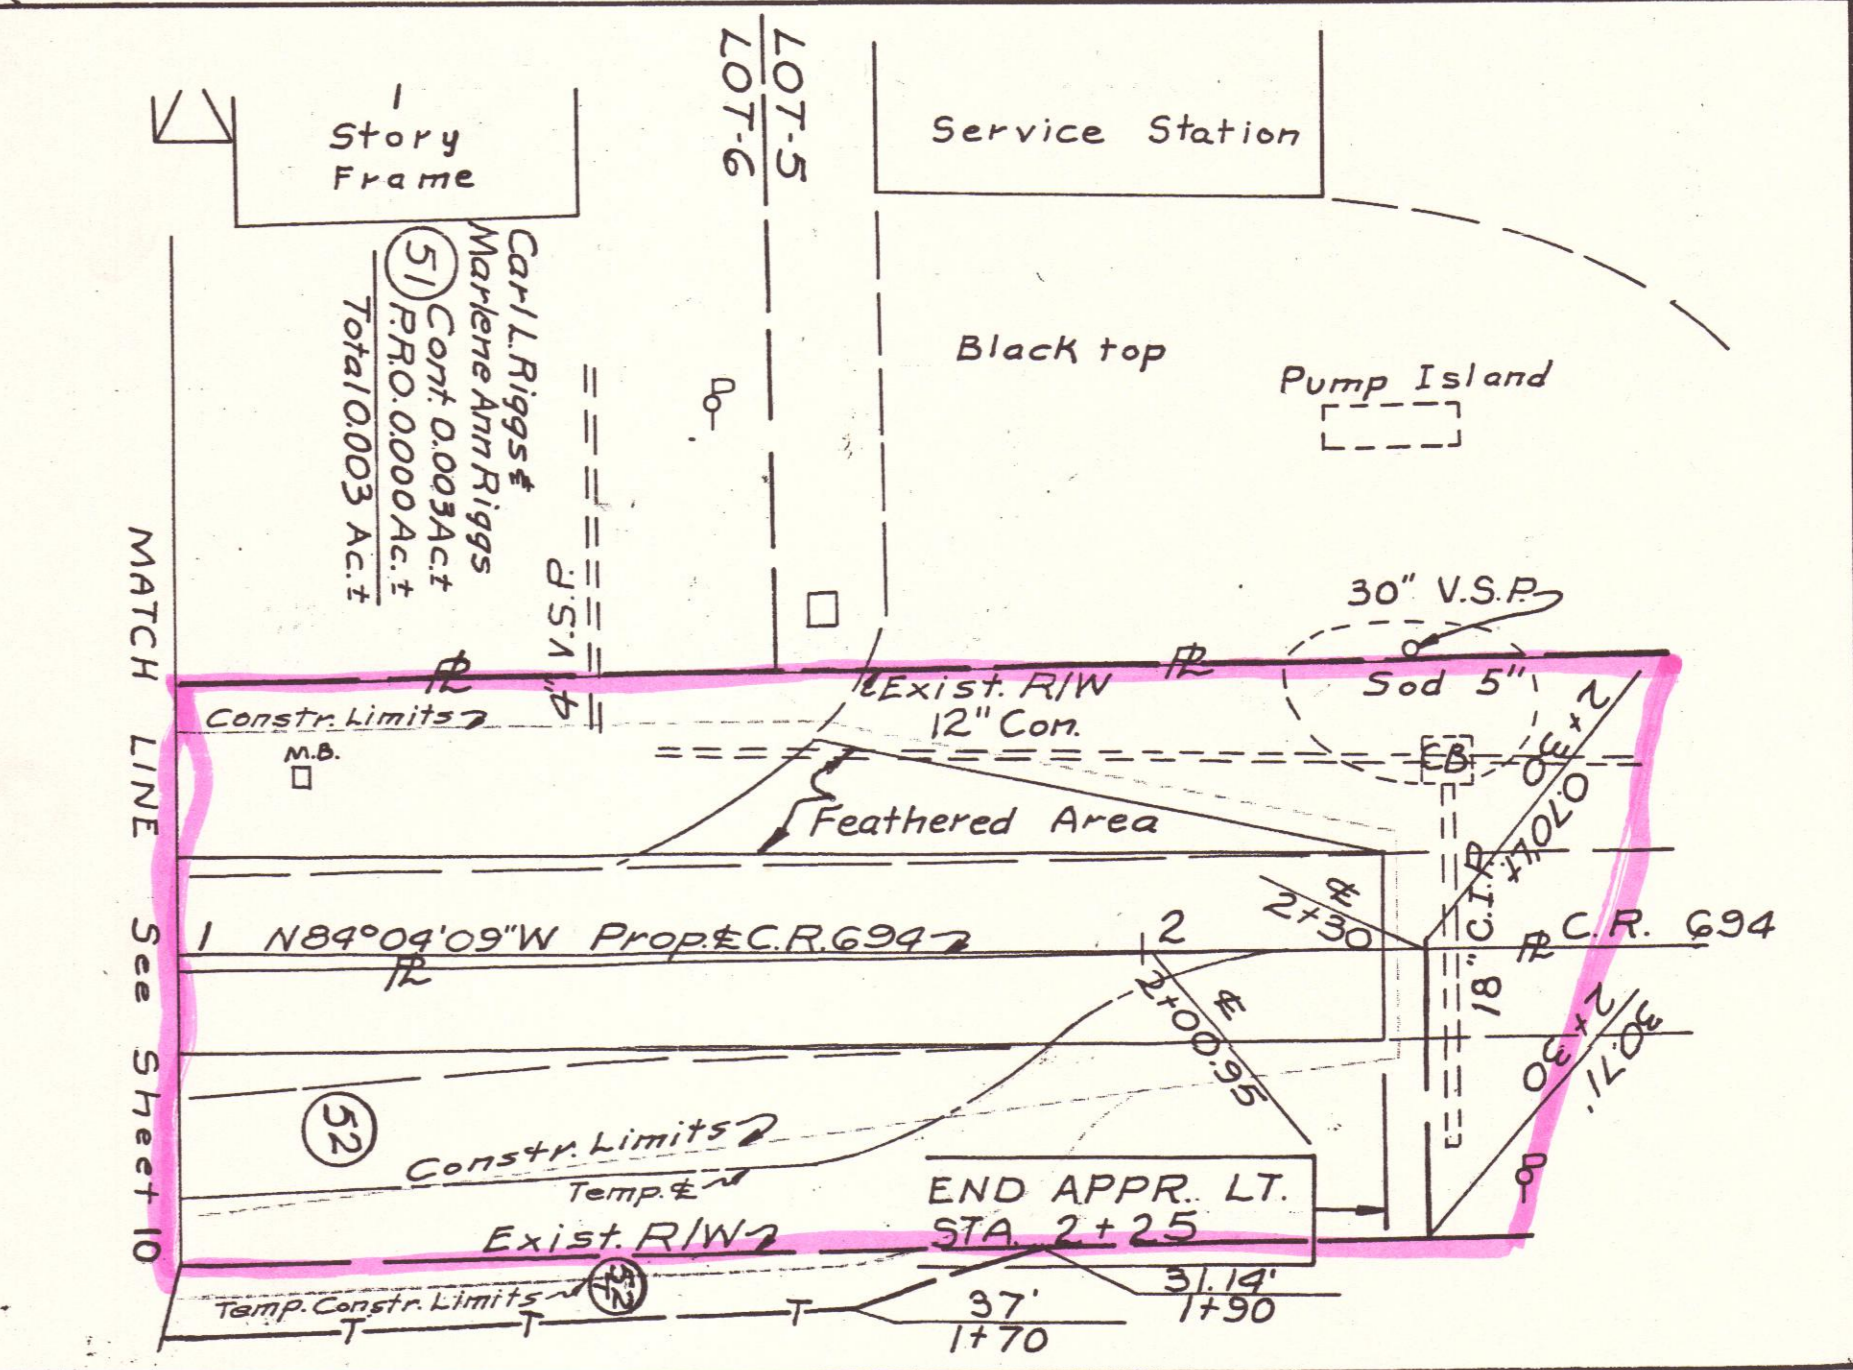
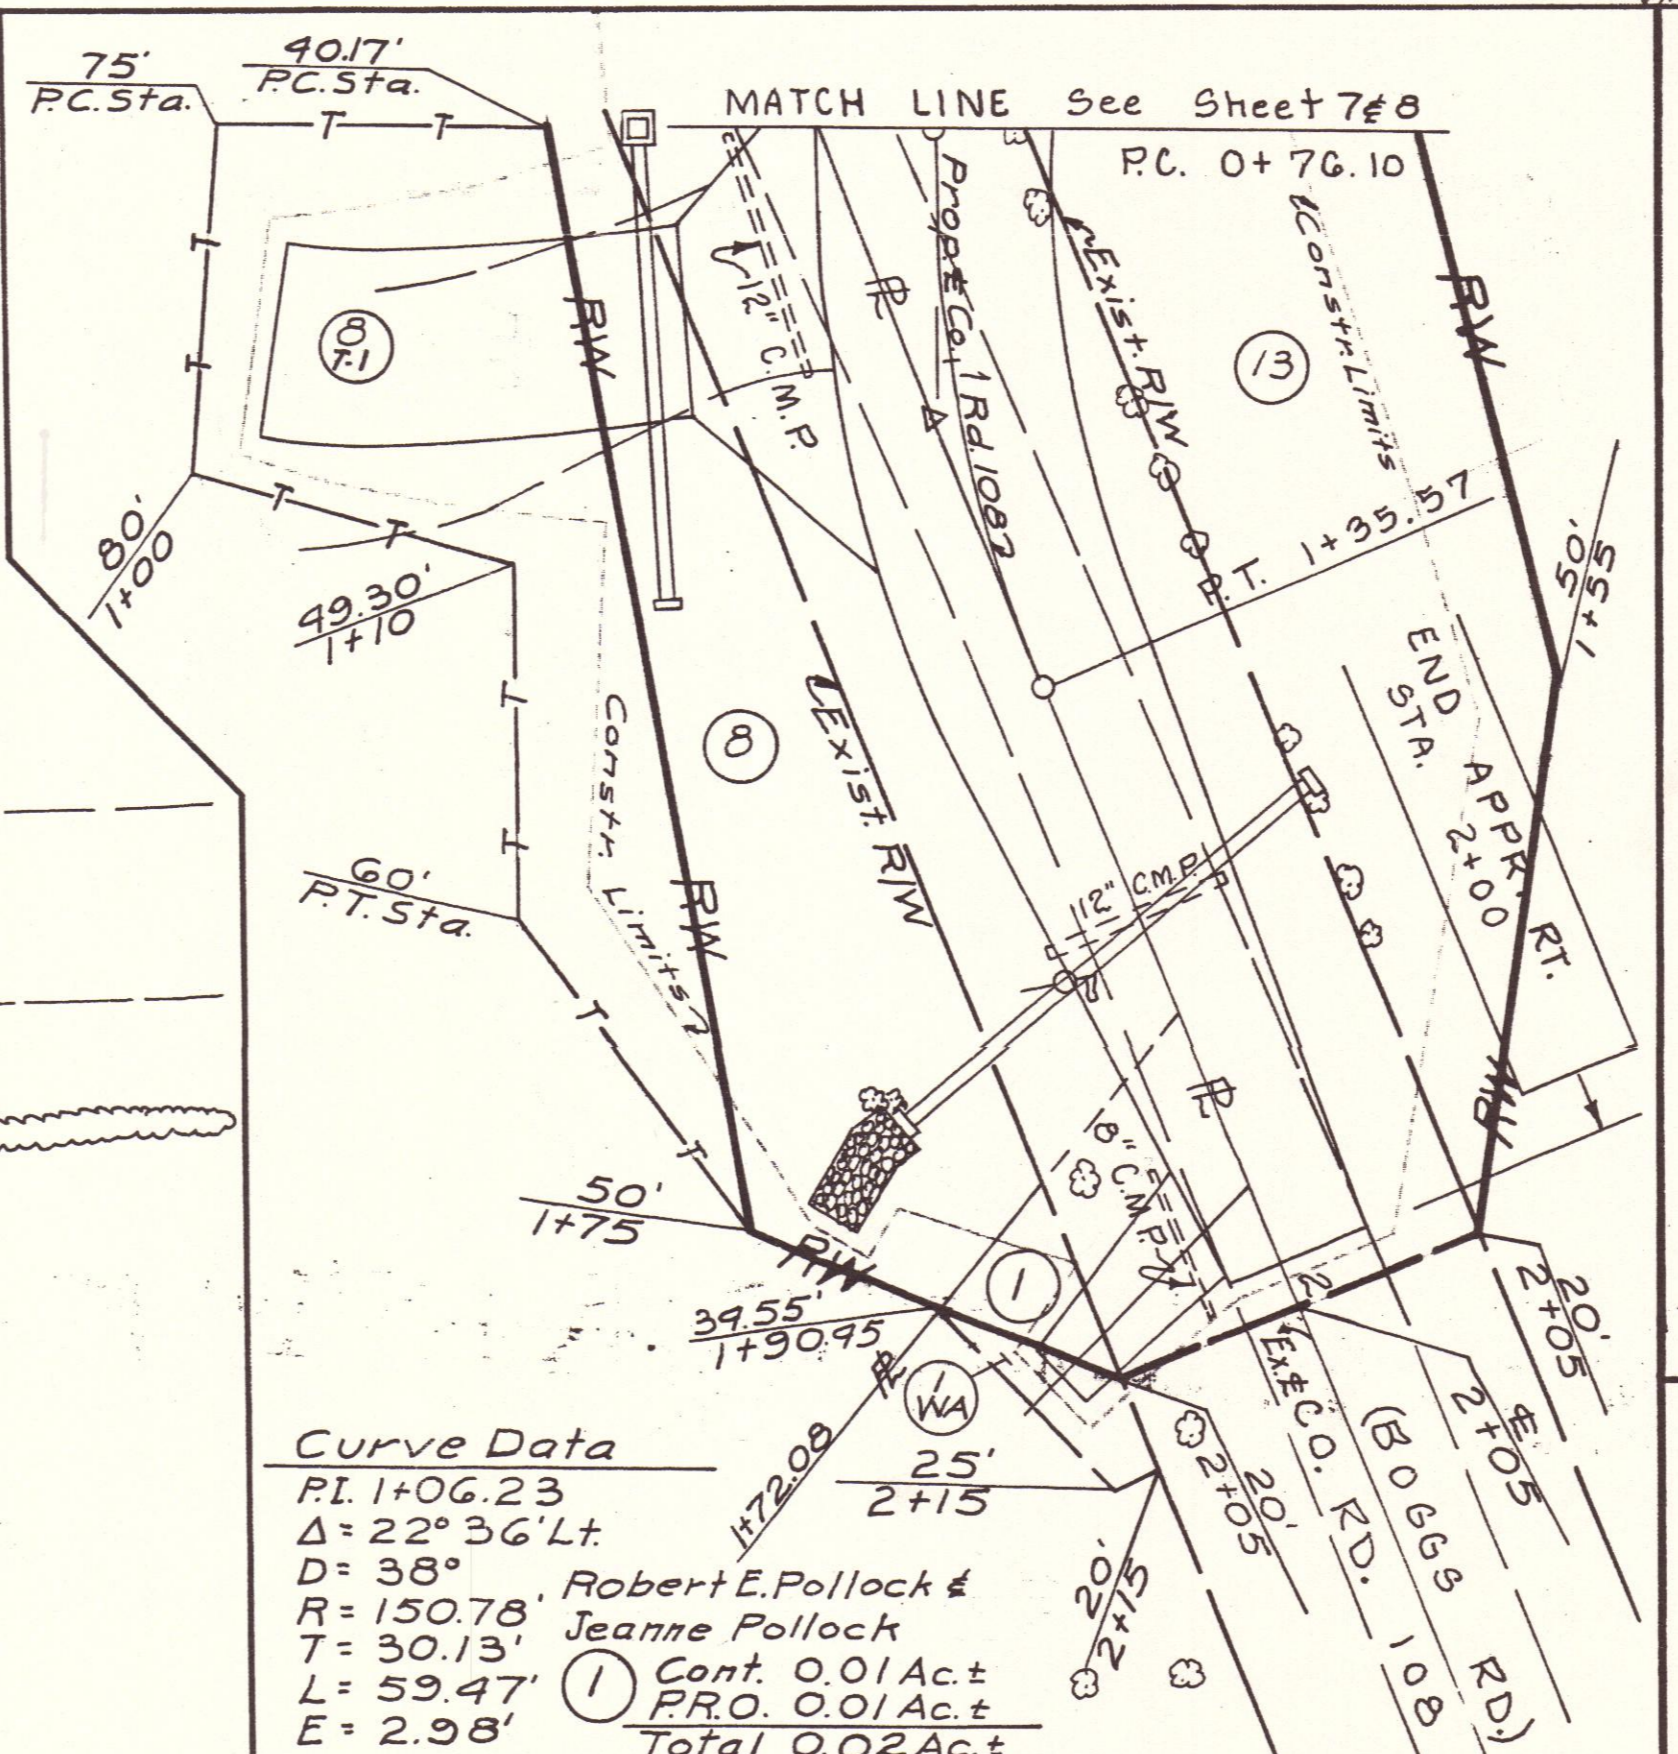
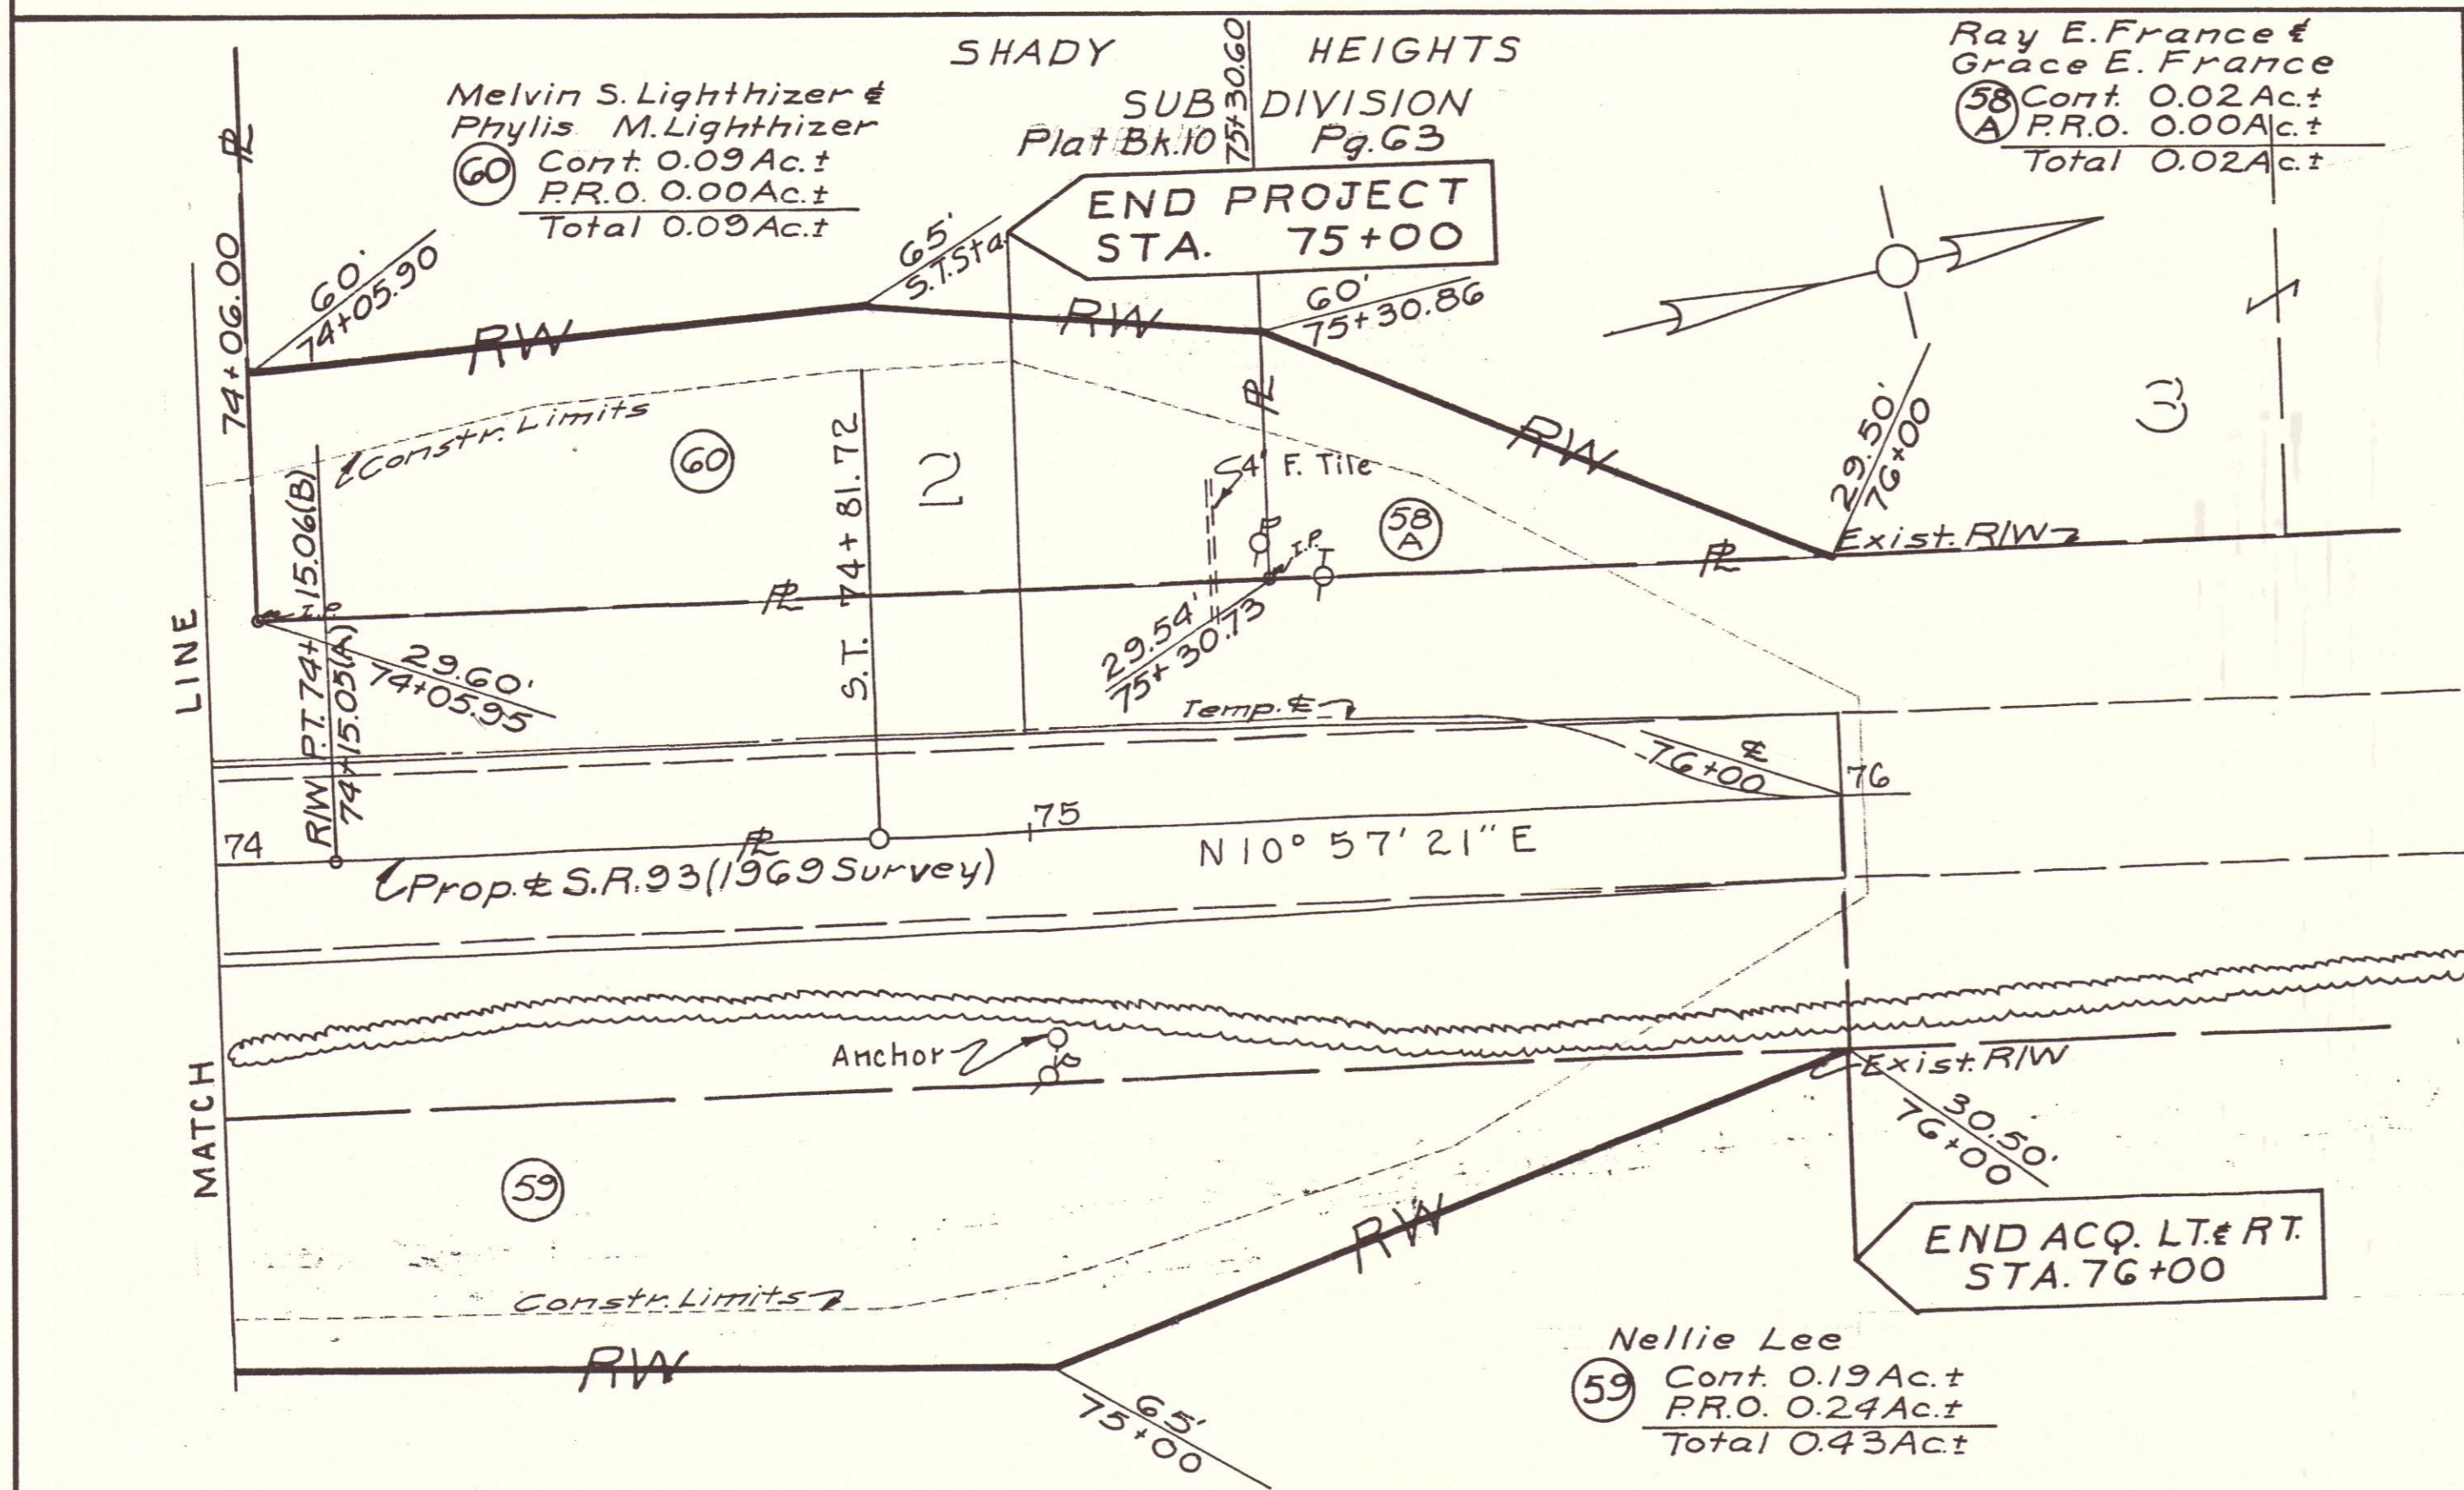


FED. RD. DIVISION	STATE	PROJECT
2	OHIO	

MUS-93-13.03  
R/W PLAN

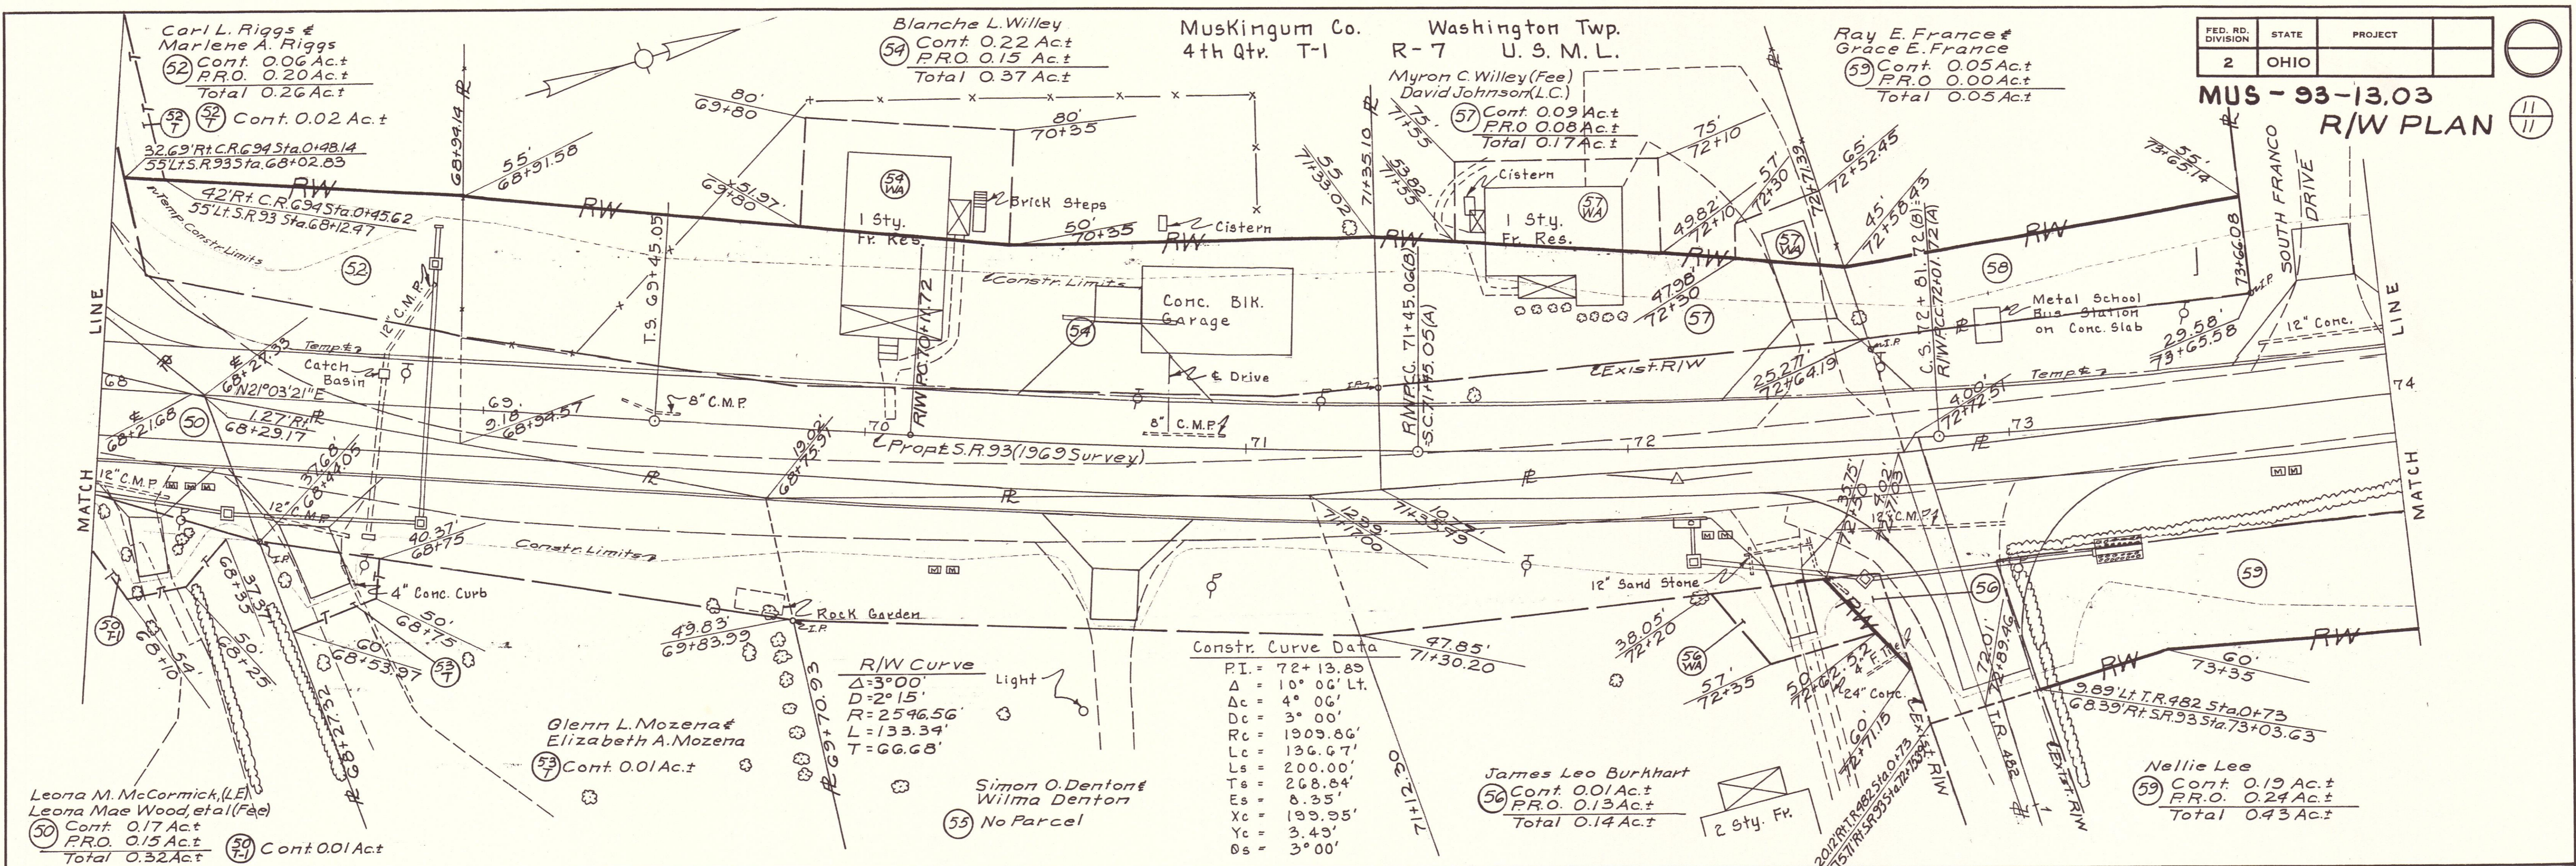

TYPE FUND - S

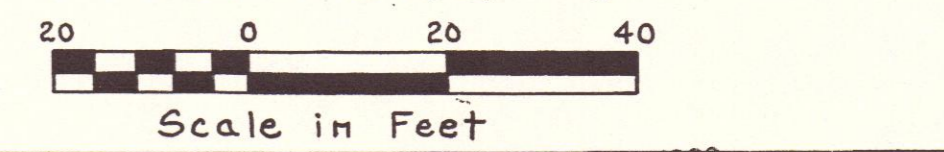

Completion Date - NOV 28 1969		
Rev.	Date	Description

Muskingum Co. Washington Twp.  
4th Qtr. T-1 R-7 U.S.M.L.