


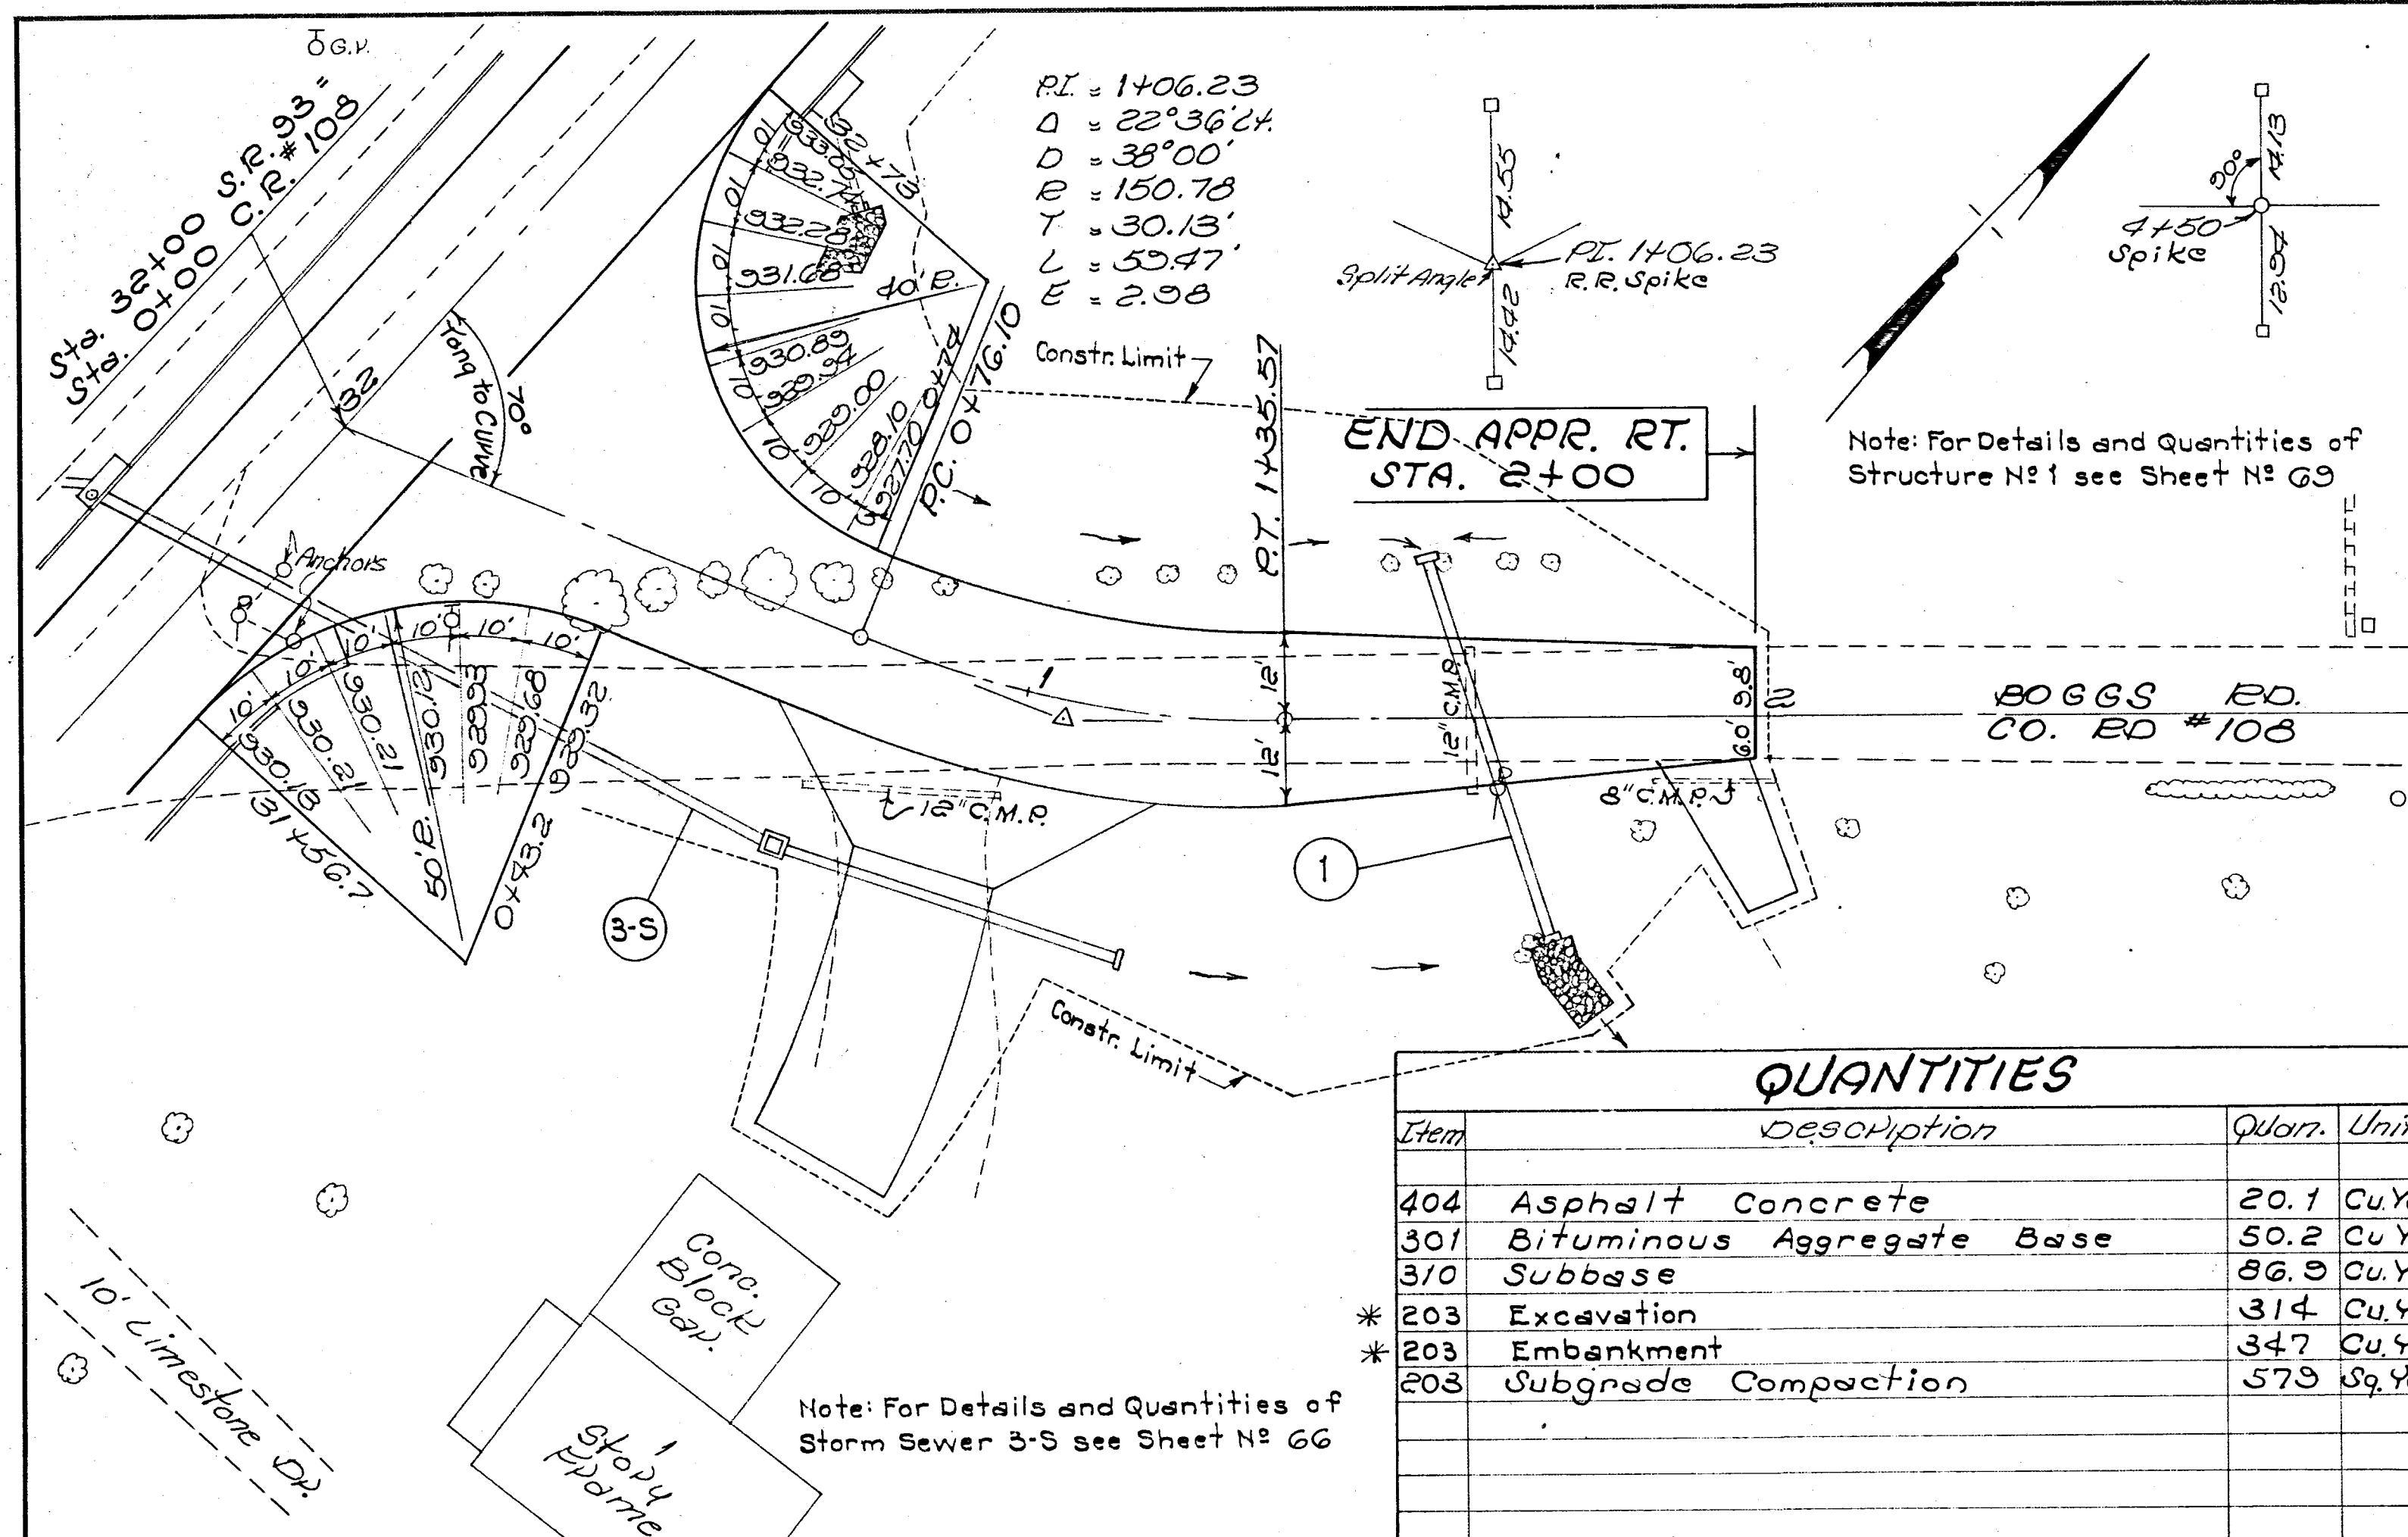

QUANTITIES			
Item	Description	Quant.	Unit
404	Asphalt Concrete	20.1	Cu. Yds.
301	Bituminous Aggregate Base	50.2	Cu. Yds.
310	Subbase	86.9	Cu. Yds.
* 203	Excavation	314	Cu. Yds.
* 203	Embankment	347	Cu. Yds.
203	Subgrade Compaction	579	Sq. Yds.

* Quantities carried to Table 3 Sheet 6

