




ZANESVILLE - MUSKINGUM COUNTY PORT AUTHORITY EASTPOINTE BUSINESS PARK - HAUL ROAD MUSKINGUM COUNTY, OHIO

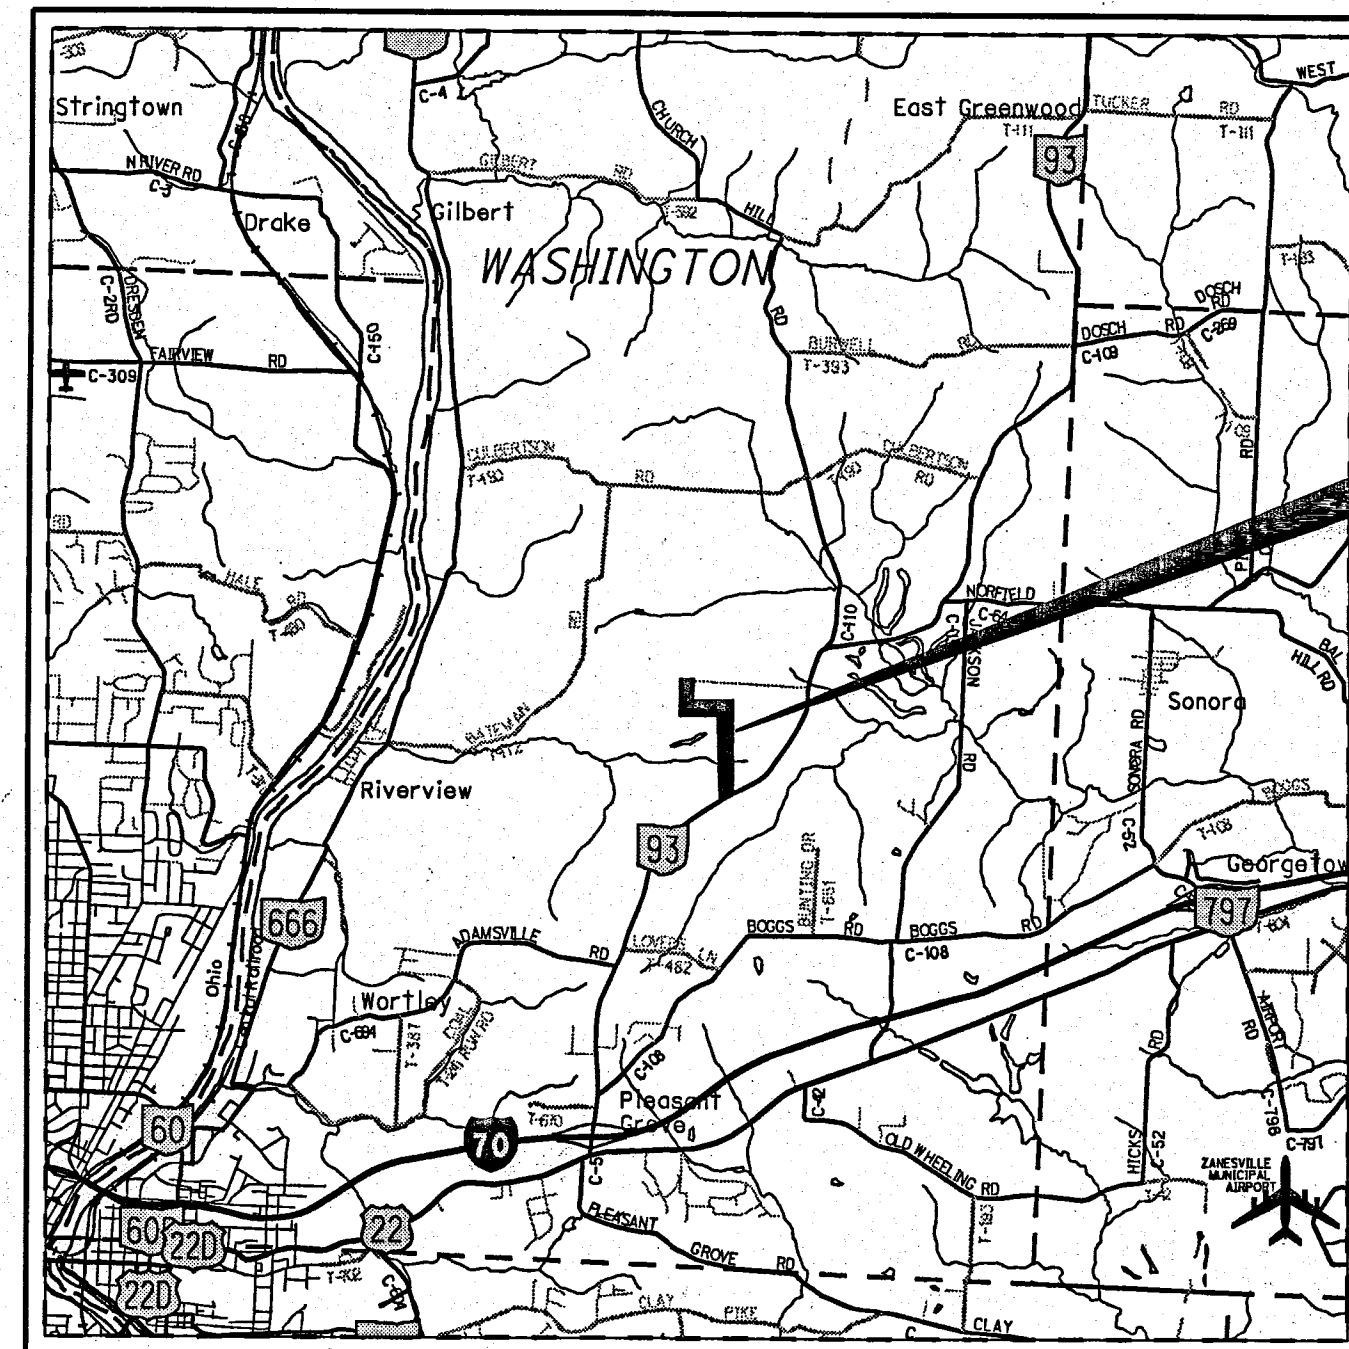

LOCATION MAP

LATITUDE: 39°58'33" LONGITUDE: 81°57'03"

SCALE IN MILES

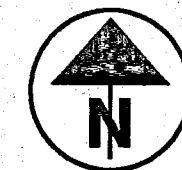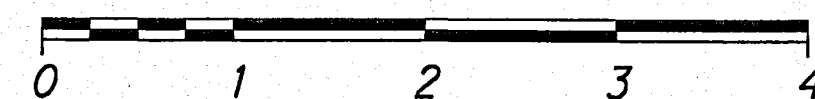

PORTION TO BE IMPROVED.....
INTERSTATE & DIVIDED HIGHWAY.....
UNDIVIDED STATE & FEDERAL ROUTES.....
OTHER ROADS.....

DESIGN DESIGNATION

CURRENT ADT (2007)..... 500
DESIGN YEAR ADT (2027)..... 500
DESIGN HOURLY VOLUME (2027)..... 312
DIRECTIONAL DISTRIBUTION..... 50%/50%
TRUCKS (24 HOUR B&C)..... 7%
DESIGN SPEED..... 25
LEGAL SPEED..... 25
DESIGN FUNCTIONAL CLASSIFICATION:..... LOW SPEED URBAN LOCAL

INDEX OF SHEETS:

TITLE SHEET	1
SCHEMATIC PLAN	2
TYPICAL SECTIONS	3-4
GENERAL NOTES	5-6
GENERAL SUMMARY	7
TRAFFIC CONTROL PLAN	8
ROADWAY PLAN AND PROFILES	9-11
INTERSECTION DETAIL	12
ROADWAY AND RAIL TIE-IN	13
STORM SEWER PROFILES	14
SWP3-DRAINAGE TRIBUTARY MAP	15
SWP3-EROSION CONTROL PLAN	16-18
SWP3-EROSION CONTROL DETAILS	19
ROADWAY CROSS SECTIONS	20-42

UNDERGROUND UTILITIES

CONTACT BOTH SERVICES
CALL TWO WORKING DAYS
BEFORE YOU DIG

CALL
1-800-362-2764
(TOLL FREE)

OHIO UTILITIES PROTECTION SERVICE
NON-MEMBERS
MUST BE CALLED DIRECTLY

OIL & GAS PRODUCERS PROTECTIVE
SERVICE CALL: 1-800-929-0988

PLANS PREPARED BY:



Breaking Ground | Breaking Boundaries

Tel: 740.344.5451
Fax: 740.344.5746

59 Grant Street
Newark, Ohio 43055

www.jobeshenderson.com

ENGINEERS SEAL:

SIGNED: _____

DATE: _____

STANDARD CONSTRUCTION DRAWINGS

CB-1.2					
HW-2.2					
GR-2.1					
GR-4.2					
TC-71.10					
TC-42.10					
TC-42.20					

SPECIAL PROVISIONS

SUPPLEMENTAL SPECIFICATIONS

THE OHIO DEPARTMENT OF TRANSPORTATION LOCATION AND DESIGN MANUAL, VOLUME 2
RAINWATER AND LAND DEVELOPMENT MANUAL, THIRD EDITION 2006

PROJECT DESCRIPTION

THE CONSTRUCTION OF 0.64 MILES OF NEW PUBLIC ROADWAY
CONSISTING OF ASPHALT PAVEMENT, ROADSIDE DITCHES,
STORM SEWERS, SIGNS, AND PAVEMENT MARKINGS.

PROJECT EARTH DISTURBED AREA: 6.11 ACRES
ESTIMATED CONTRACTOR EARTH DISTURBED AREA: 2.25 ACRES
NOTICE OF INTENT EARTH DISTURBED AREA: 8.36 ACRES

2005 SPECIFICATIONS

THE CURRENT REQUIREMENTS OF THE MUSKINGUM COUNTY ENGINEER,
THE CONSTRUCTION AND MATERIALS SPECIFICATIONS OF
THE OHIO DEPARTMENT OF TRANSPORTATION, INCLUDING ALL
SUPPLEMENTS THERETO, AS WELL AS THE MANUFACTURERS
RECOMMENDATIONS FOR INSTALLATION SHALL GOVERN THE
MATERIALS AND WORKMANSHIP TO COMPLETE THE IMPROVE-
MENTS SET FORTH IN THESE PLANS.

FLOOD INFORMATION

THE PROJECT LIMITS EXTEND INTO THE FOLLOWING FIRM MAP:

FLOOD ZONE "X" (NON-FLOOD) BASED ON FIRM MAP
PANEL # 390425 0110 C, DATED JUNE 3, 1988

THE PROJECT IS NOT IN THE 100 YEAR FLOOD ZONE.

HORIZONTAL & VERTICAL CONTROL

FOR HORIZONTAL AND VERTICAL CONTROL SEE SCHEMATIC PLAN.

SIGNATURES BELOW SIGNIFY ONLY AGREEMENT WITH
THE GENERAL PURPOSES AND INTENT OF THE PROJECT.
ALL TECHNICAL DETAILS REMAIN THE RESPONSIBILITY
OF THE OWNER AND ENGINEER PREPARING THE PLANS.

APPROVED _____
DATE _____ ZANESVILLE - MUSKINGUM COUNTY
PORT AUTHORITY
EXECUTIVE DIRECTOR

APPROVED _____
DATE _____ MUSKINGUM COUNTY
ENGINEER

FEDERAL PROJECT NO.

PID NO.

Z10-05

CONSTRUCTION PROJECT NO.

OHIO CENTRAL RAILROAD

RAILROAD INVOLVEMENT

EASTPOINTE BUSINESS PARK - HAUL ROAD

1
42