


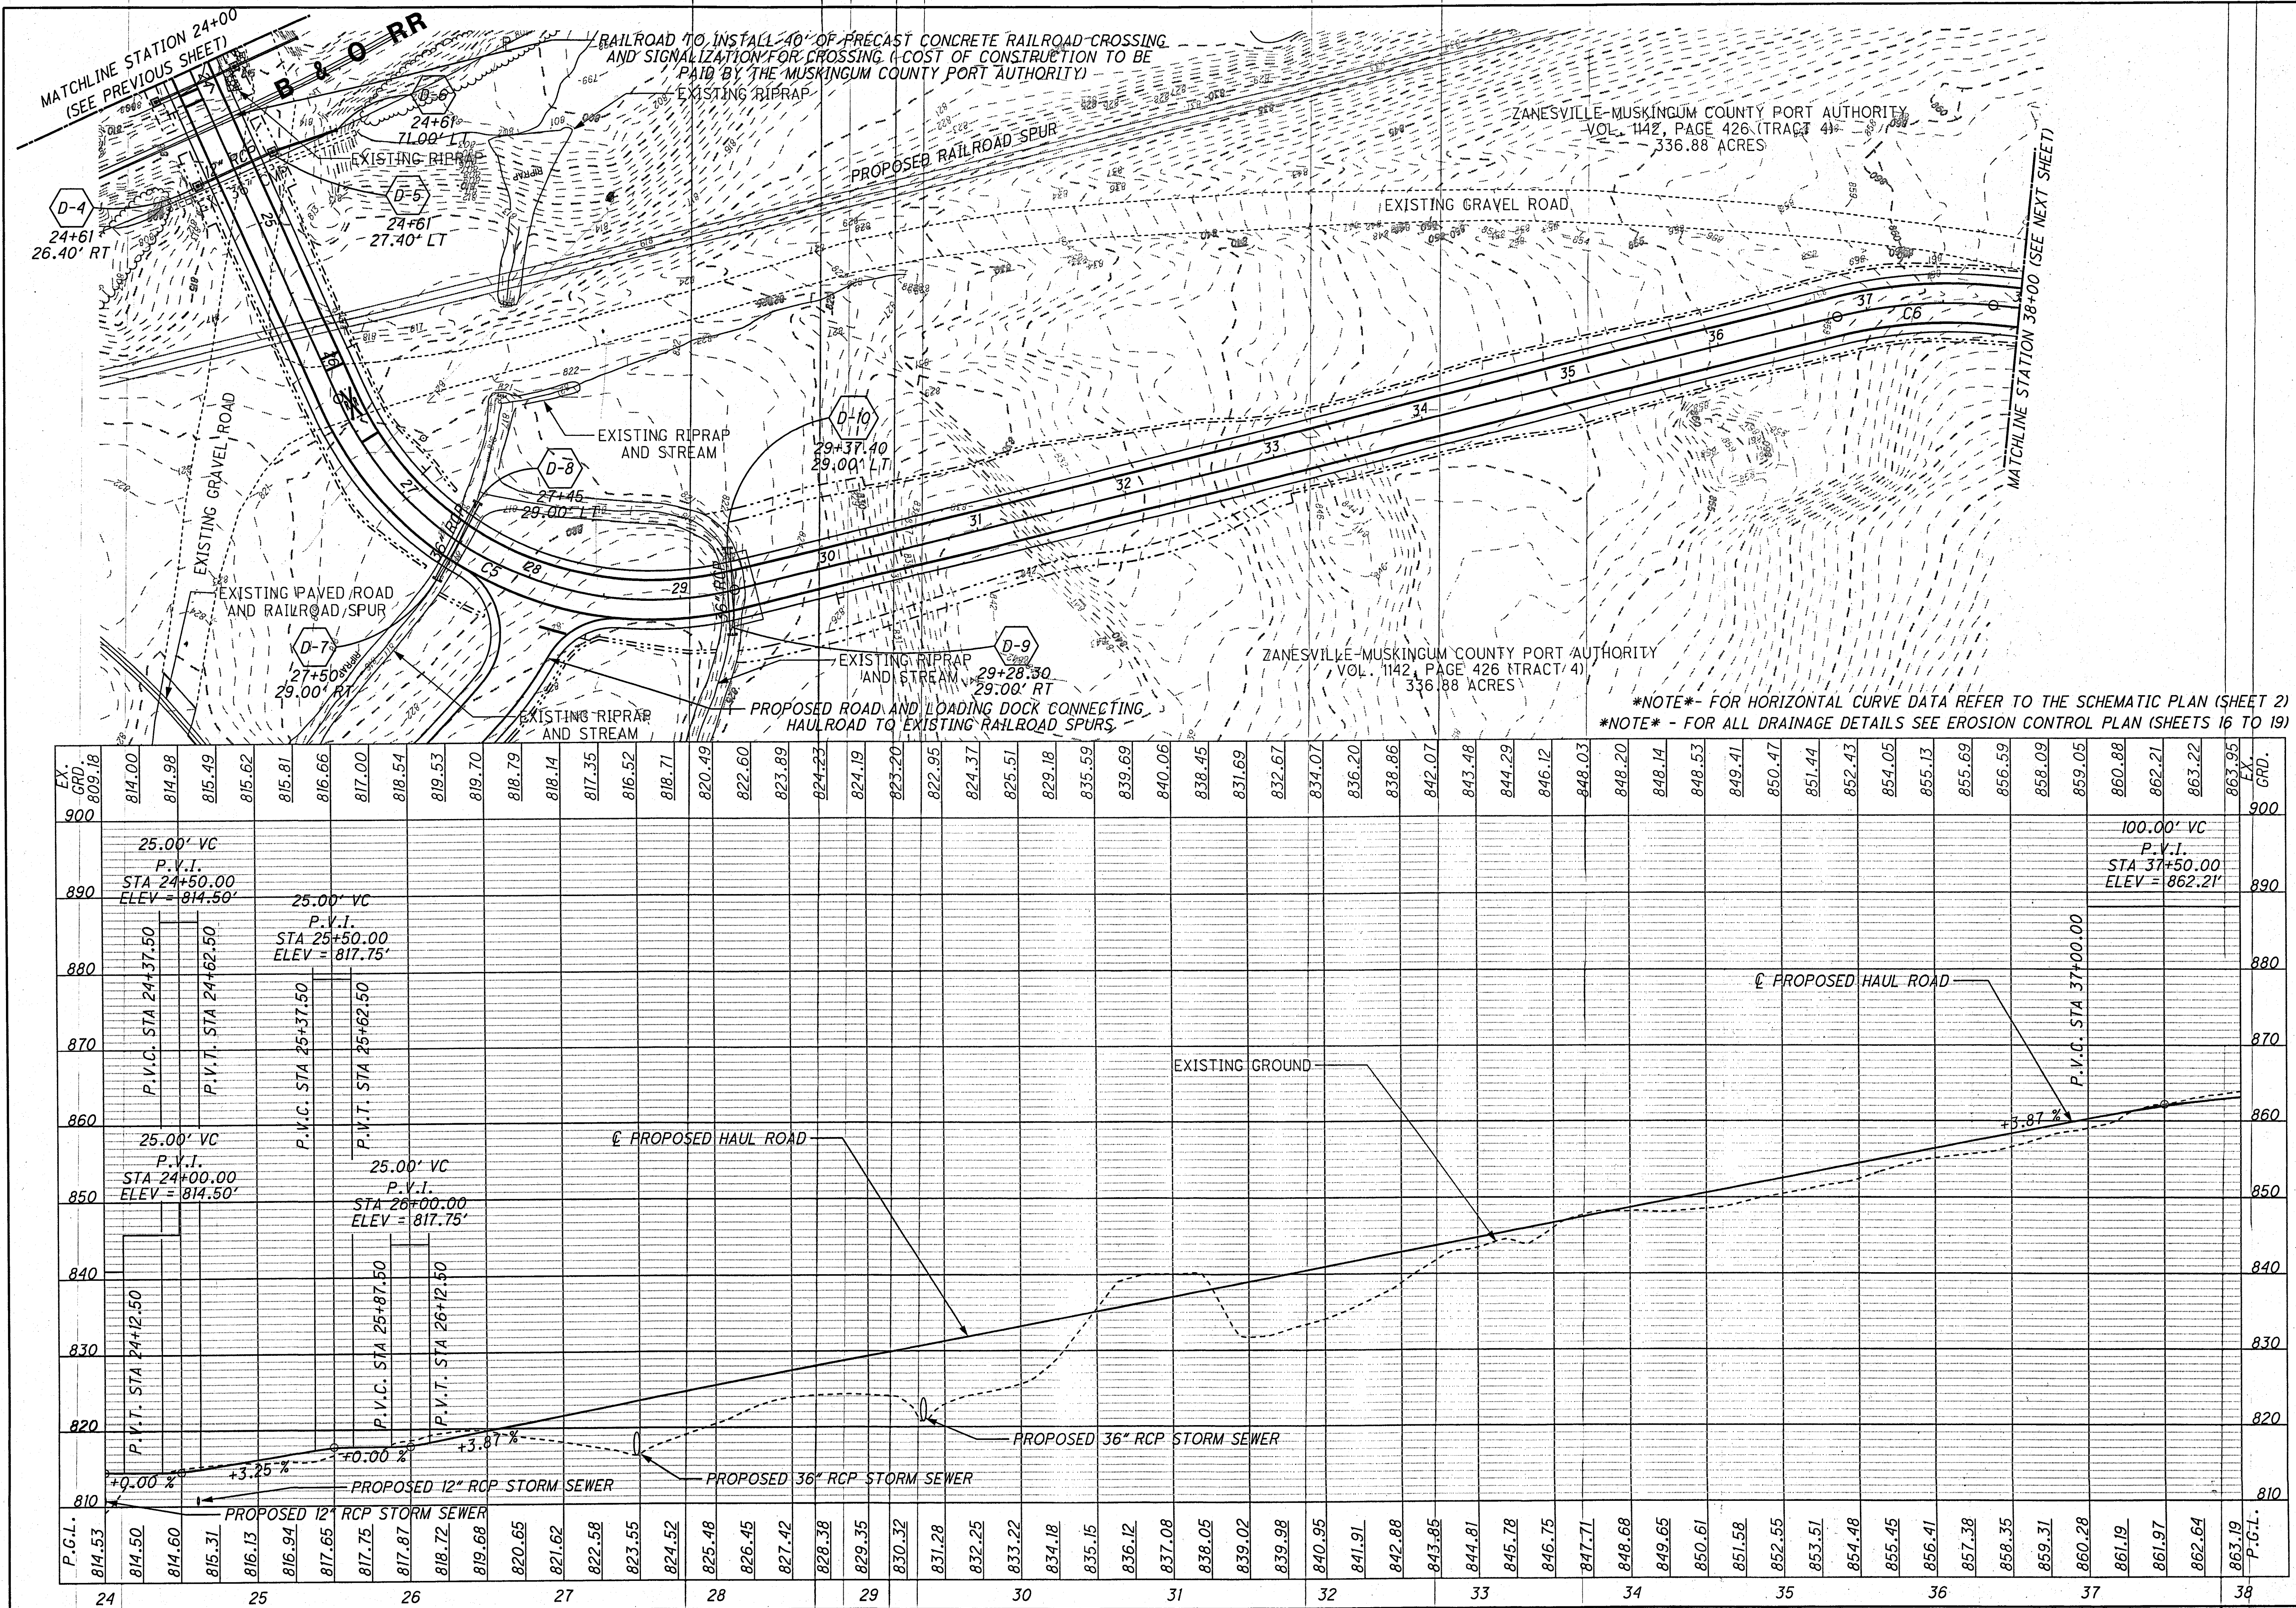

EASTPOINTE BUSINESS PARK
HAUL ROAD

PLAN & PROFILE
FROM STA 24+00.00 TO STA 38+00.00

