

0 50 100

HORIZONTAL SCALE IN FEET

CALCULATED

CTM

CHECKED



KBS

PLAN & PROFILE

FROM STA 38+00.00 TO STA 44+97.64

EASTPOINTE BUSINESS PARK

HAUL ROAD

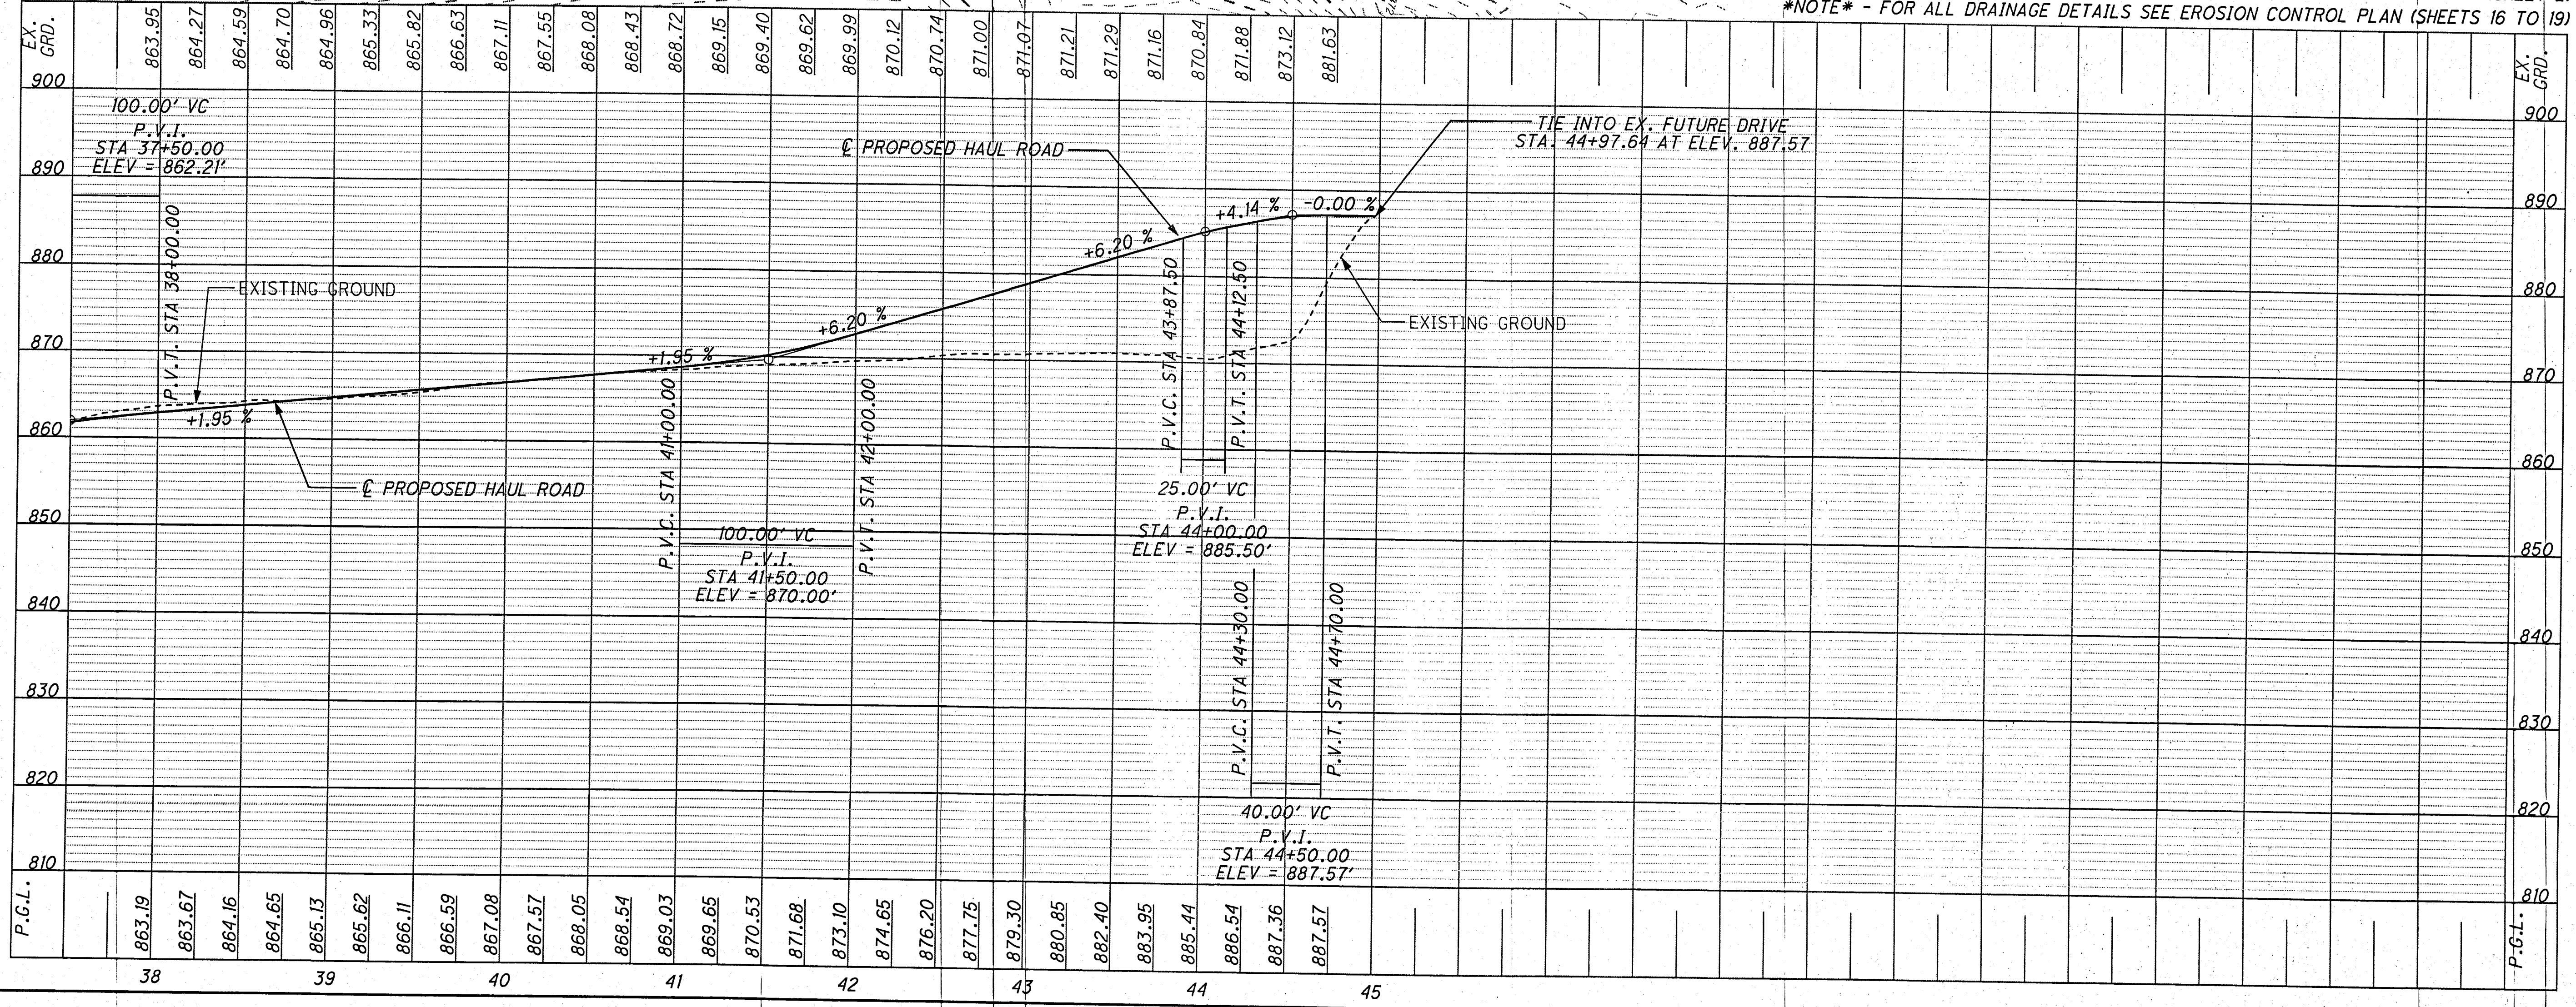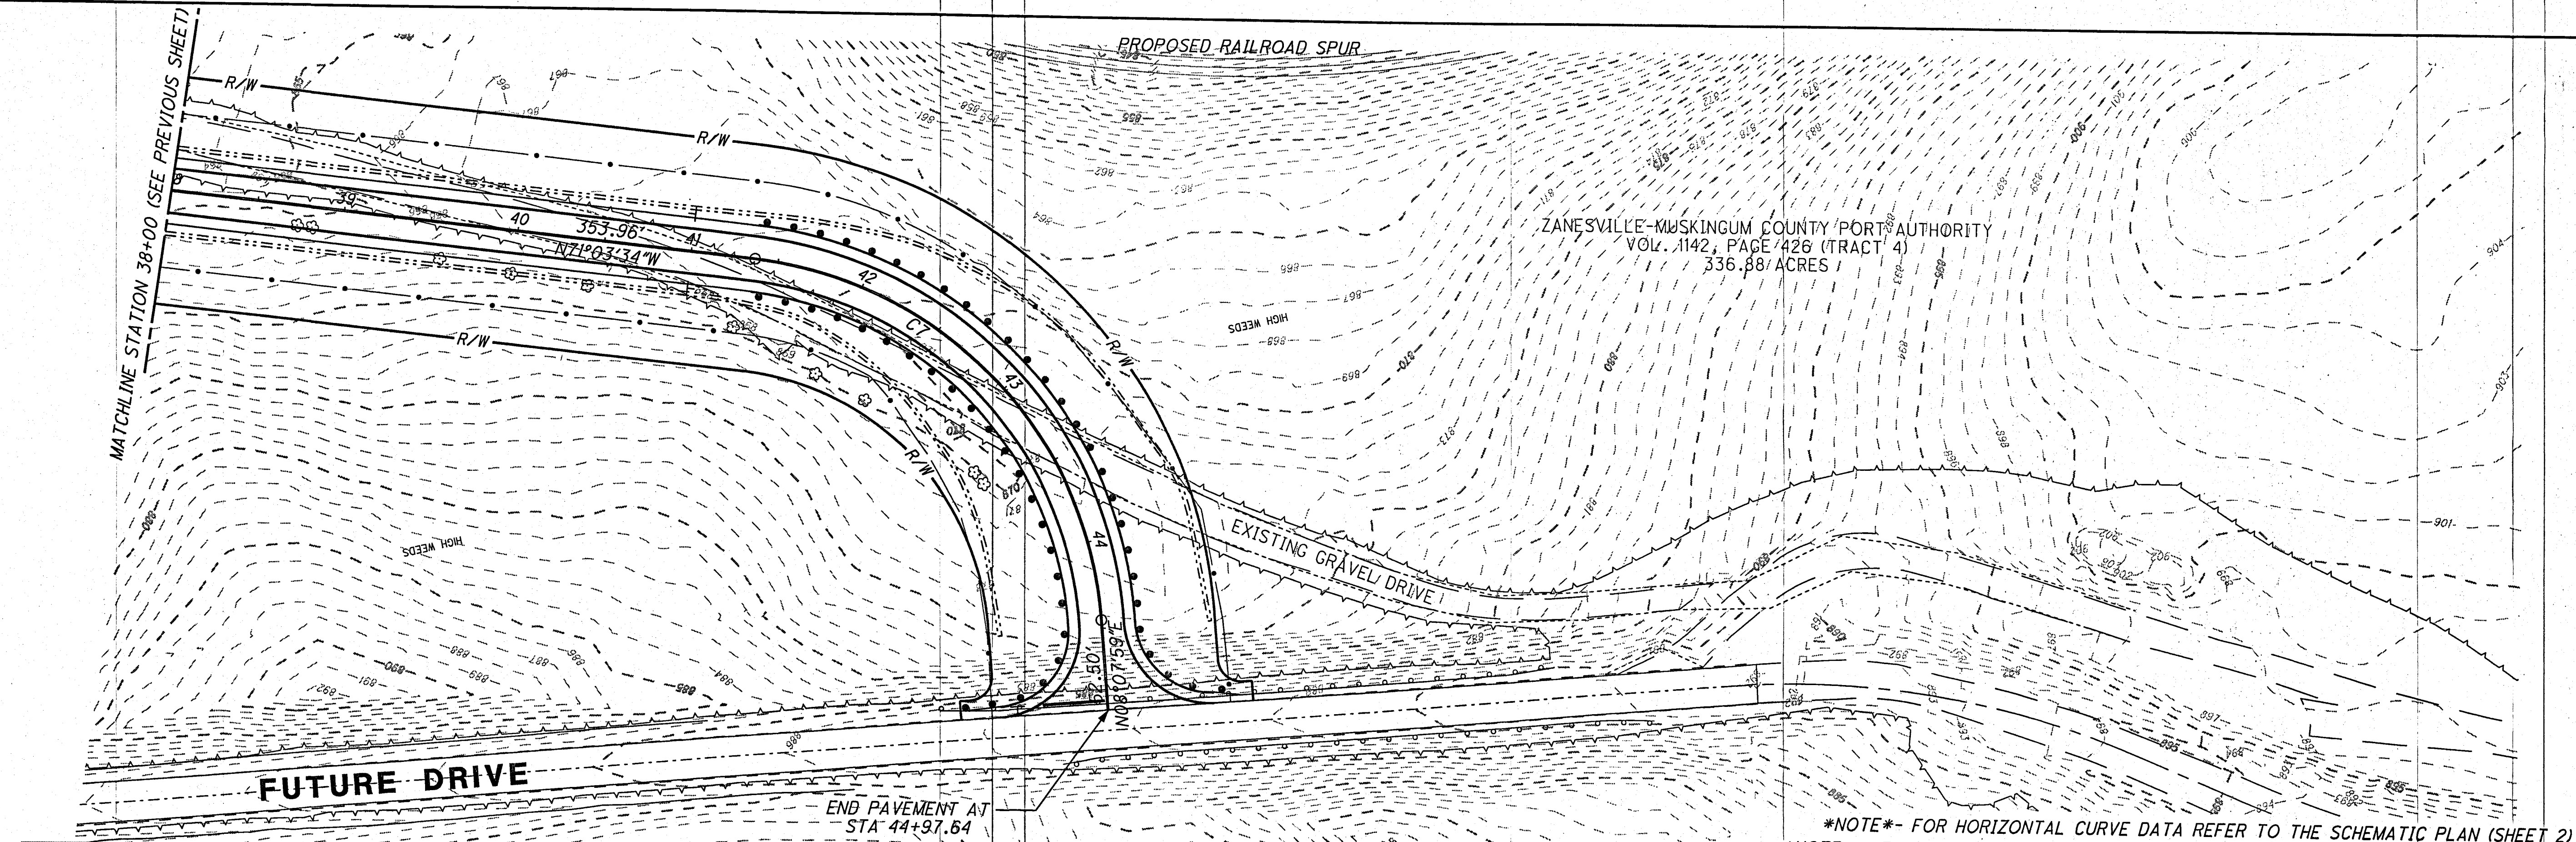

NOTE - FOR HORIZONTAL CURVE DATA REFER TO THE SCHEMATIC PLAN (SHEET 2)

NOTE - FOR ALL DRAINAGE DETAILS SEE EROSION CONTROL PLAN (SHEETS 16 TO 19)