
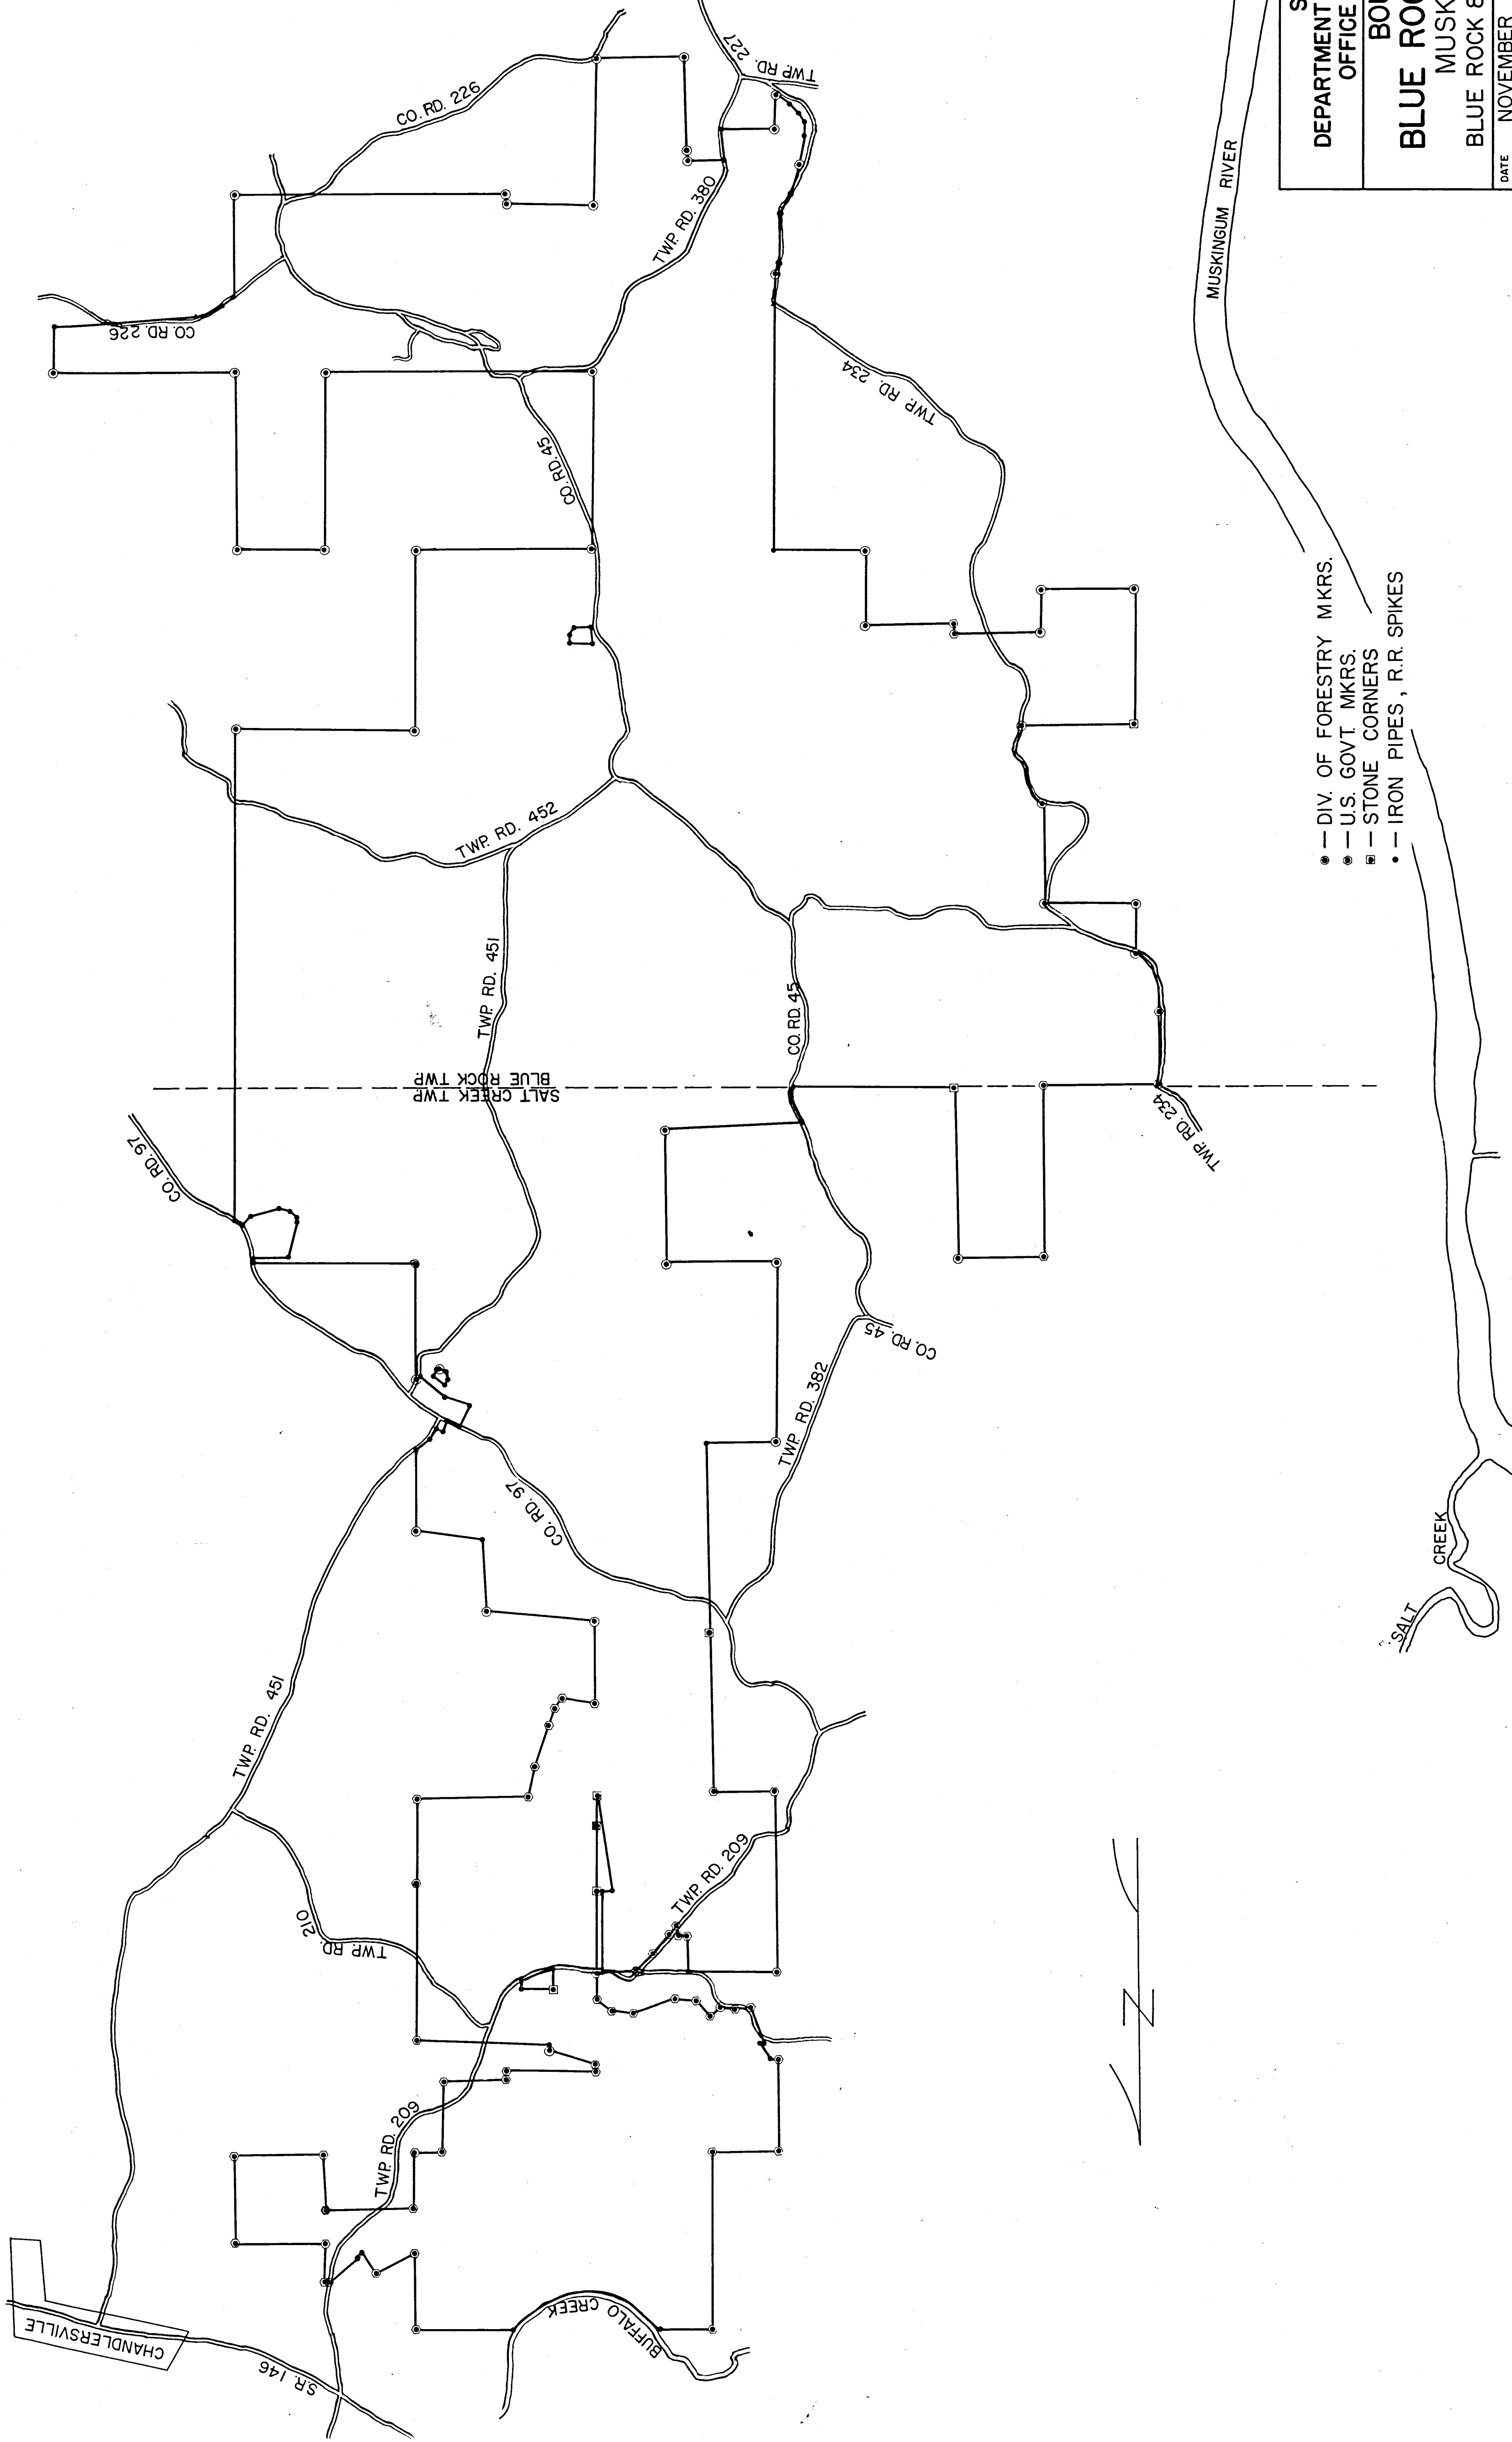


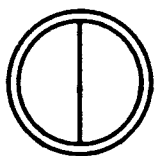

- — DIV. OF FORESTRY MKRS.
- — U.S. GOVT. MKRS.
- — STONE CORNERS
- — IRON PIPES, R.R. SPIKES

STATE OF OHIO
DEPARTMENT OF NATURAL RESOURCES
OFFICE OF CHIEF ENGINEER

BOUNDARY MAP
BLUE ROCK STATE FOREST
MUSKINGUM COUNTY
BLUE ROCK & SALT CREEK TOWNSHIPS

DATE	NOVEMBER 1966	JOB NUMBER	
DRAWN BY	SWB.	SCALE	1" = 1 MILE
CHECKED BY		REVISED	
APPROVED BY		JAS BUILT	