
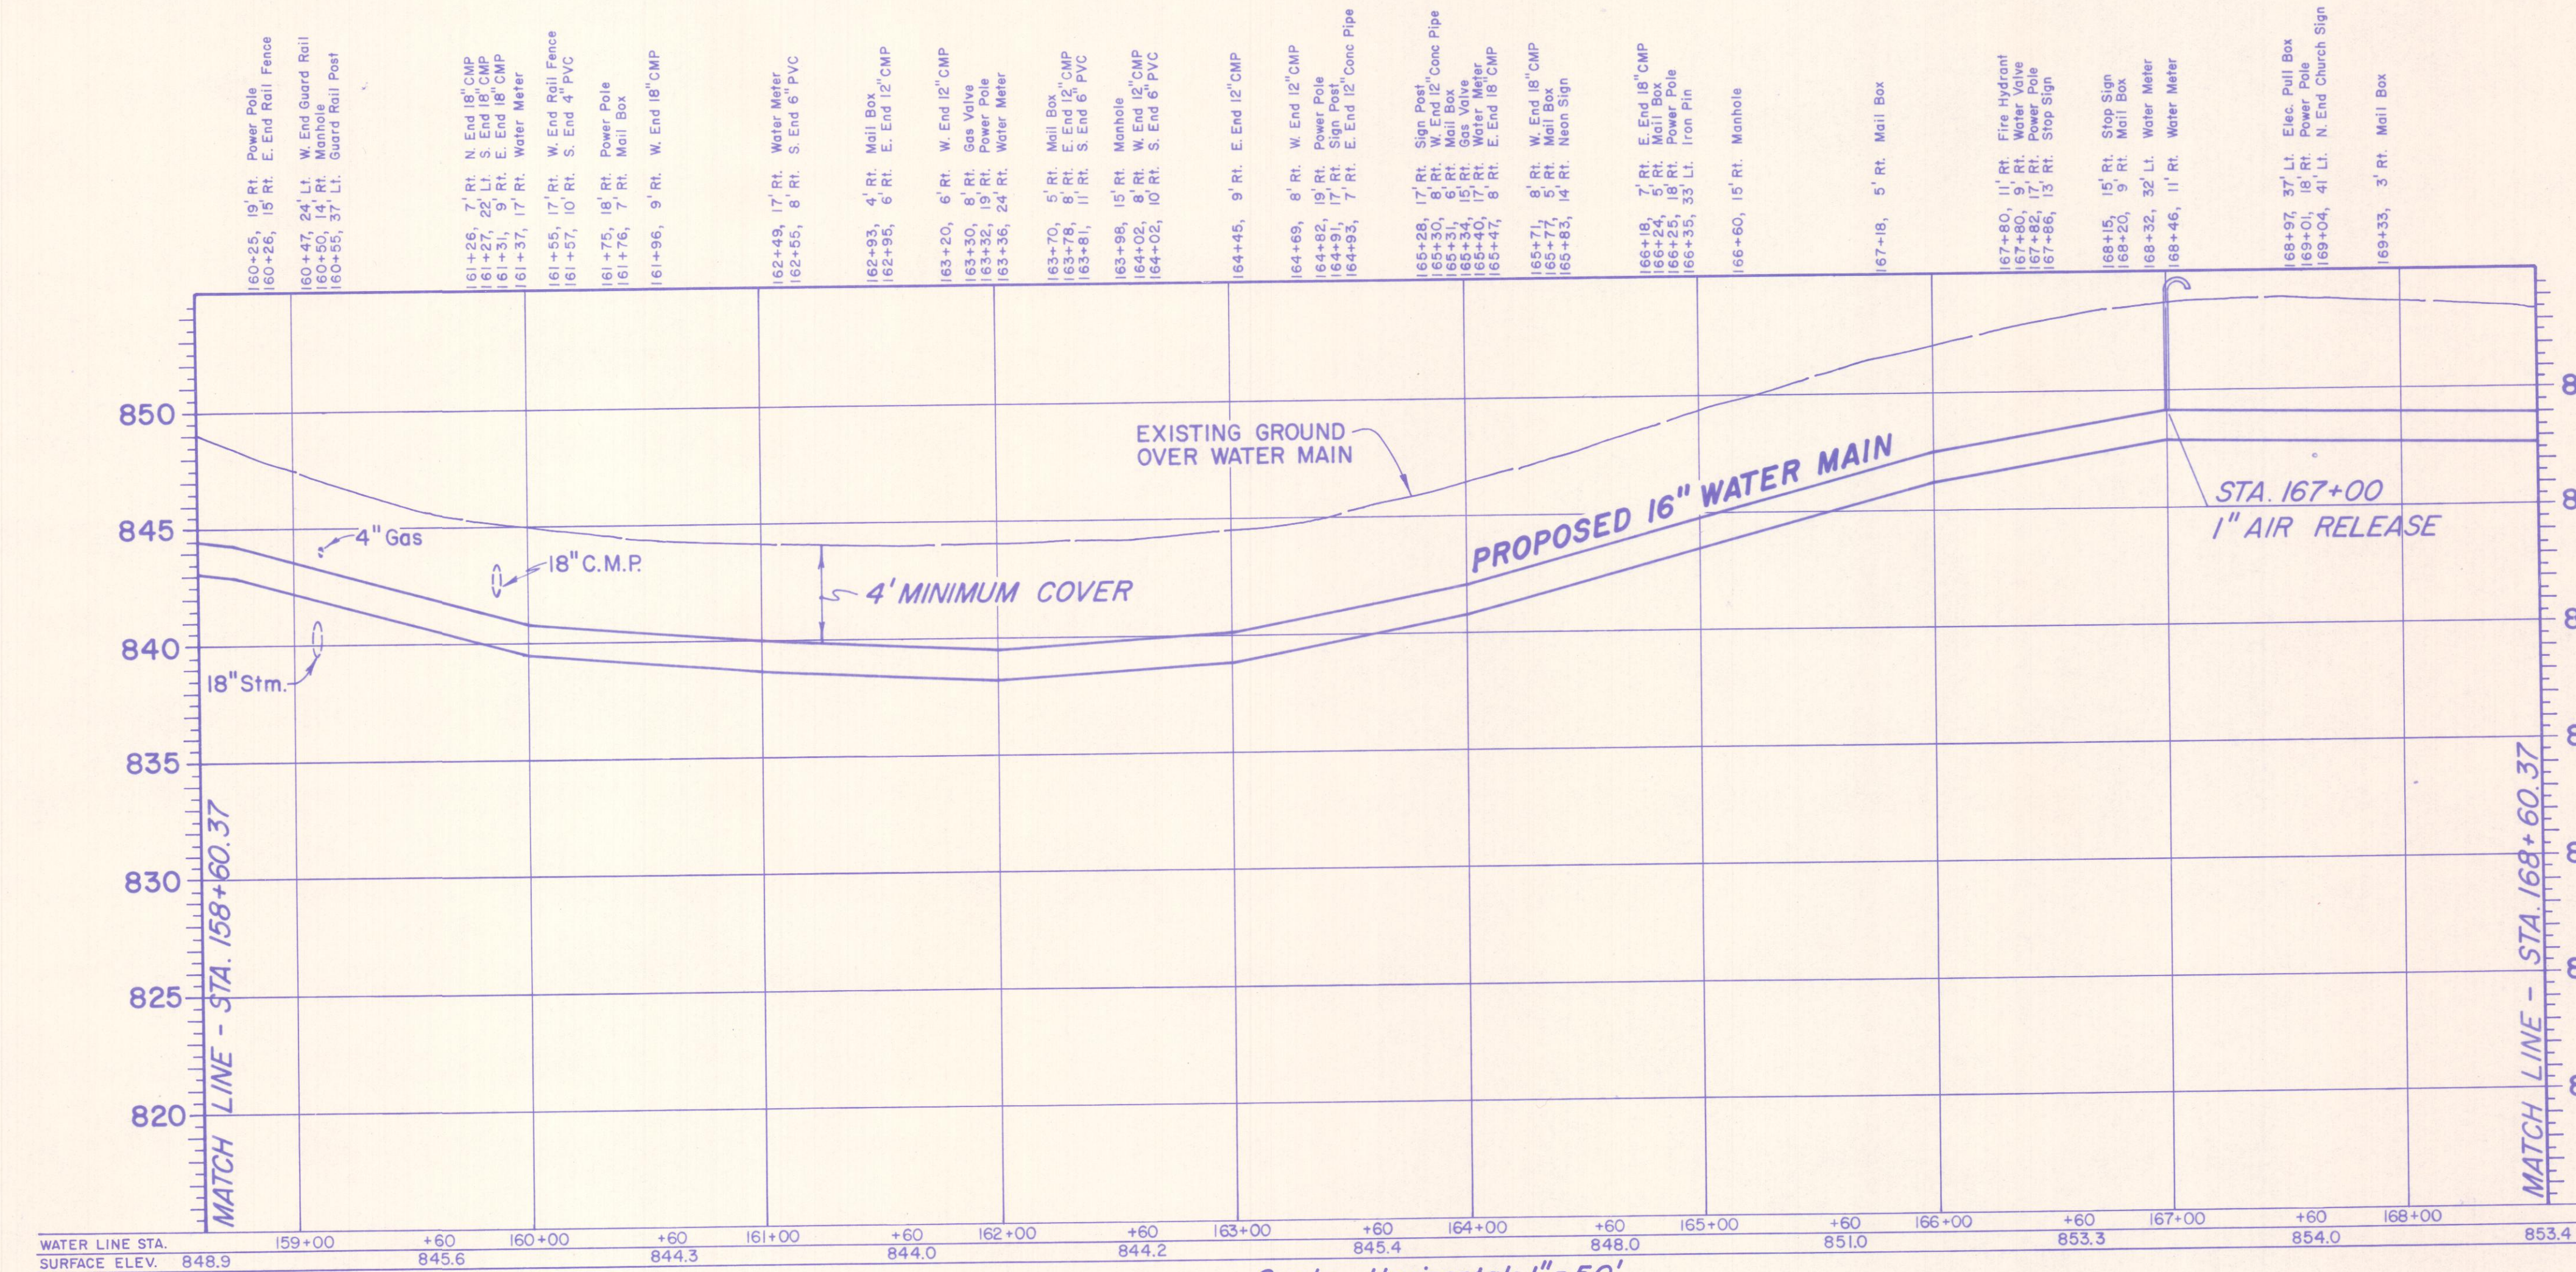


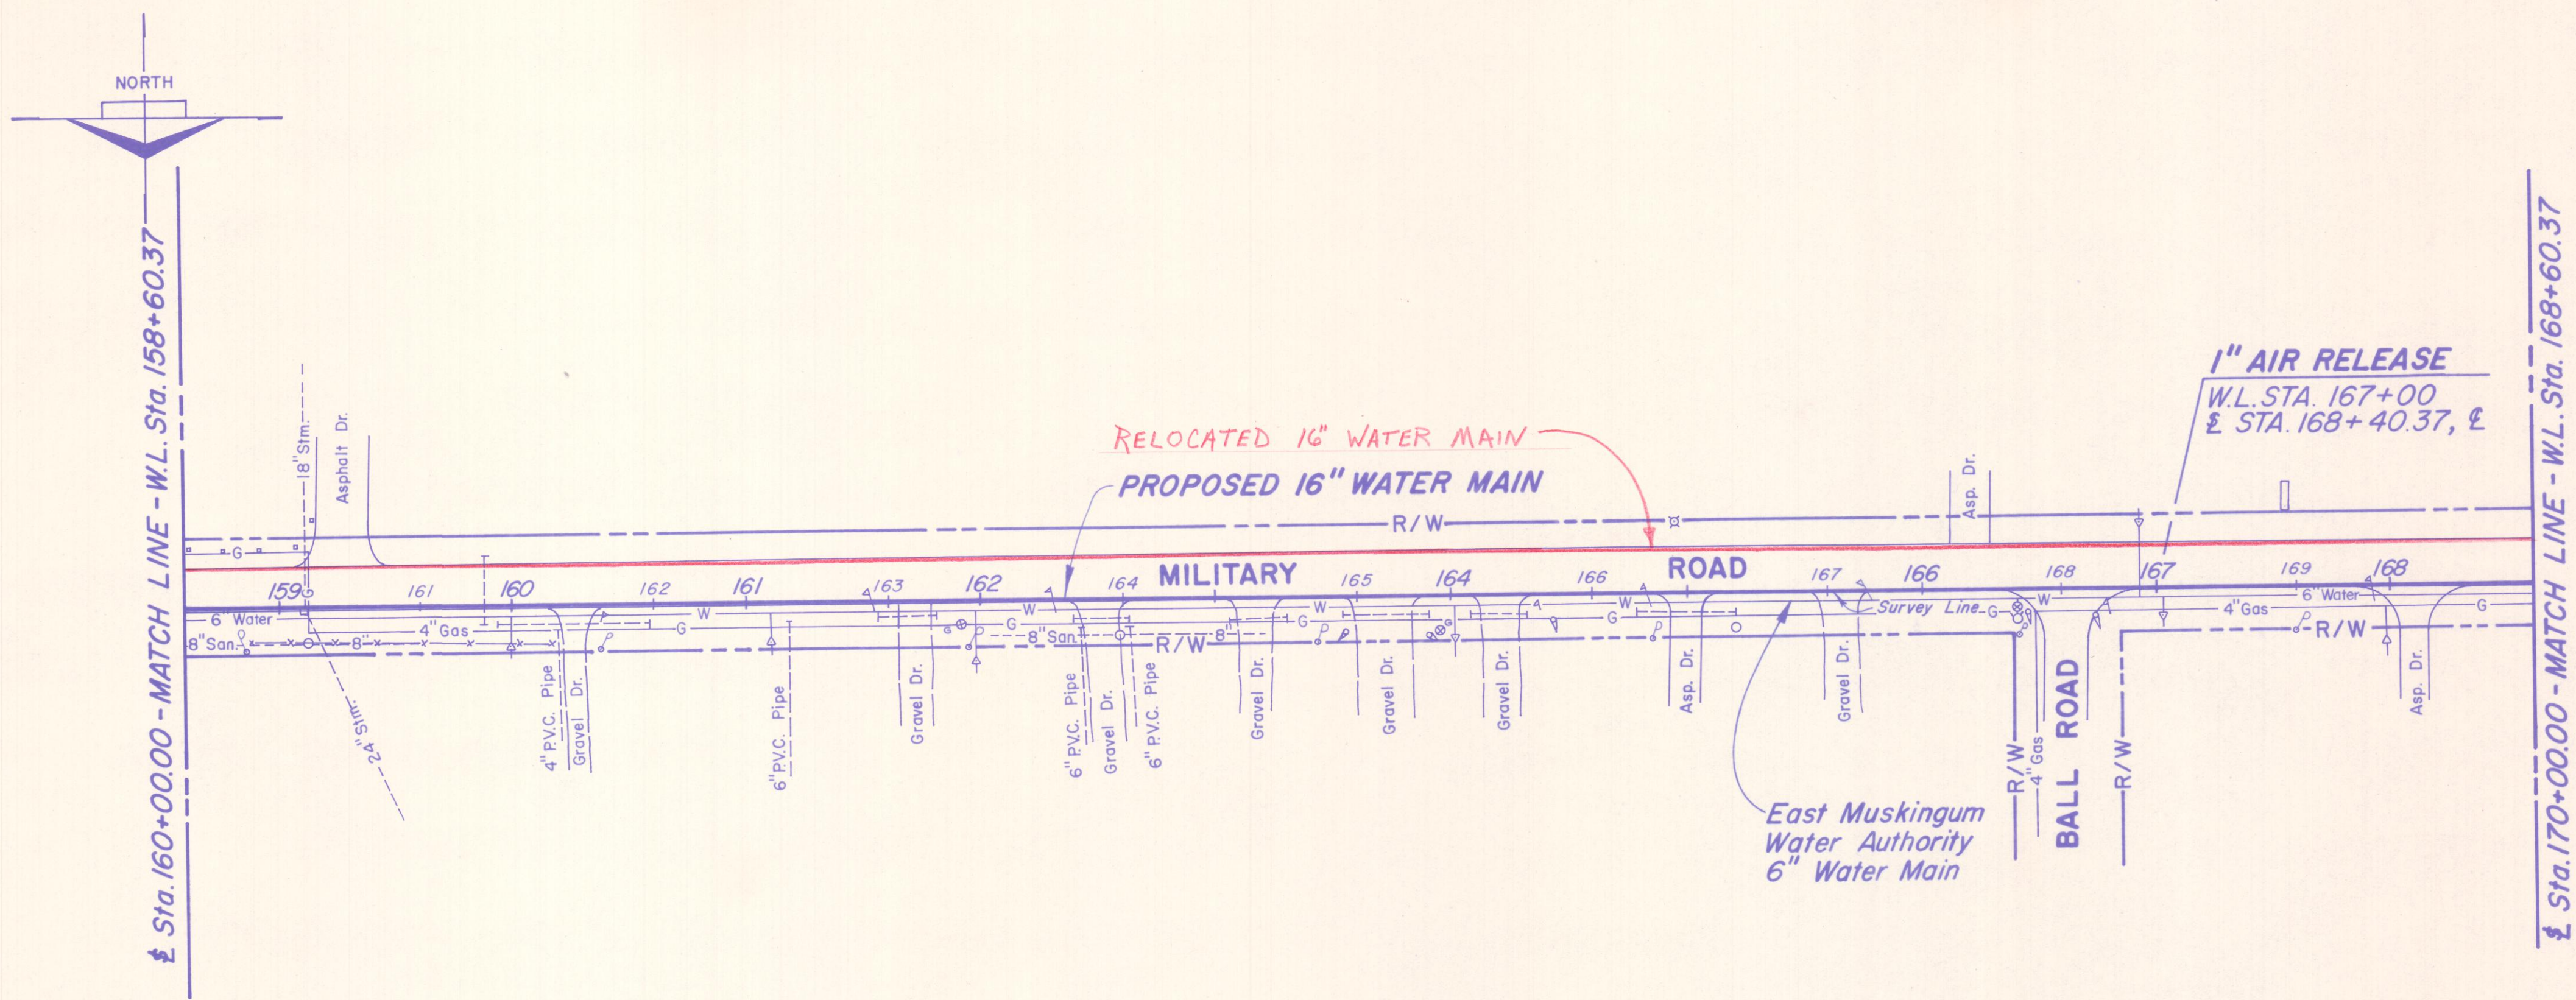

Scale Horizontal: 1" = 50'  
Vertical: 1" = 5'

- NOTE #1**  
All topographic information is located with respect to survey line stationing.
- NOTE #2**  
No deflected pipe joint shall exceed 4° 30' or 17" of centerline deflection at 18 lineal feet.
- NOTE #3**  
CAUTION: A telephone cable is buried North of Military Road. No actual location was confirmed.
- NOTE #4**  
CAUTION: The 6" water line indicated North of the edge of pavement, Military Road, is an approximate location. No actual location was confirmed.
- NOTE #5**  
Contractor shall exercise extreme caution when working in the vicinity of the East Muskingum Water Authority 6" water main.

**- BENCH MARK -**  
Railroad spike in power pole #OP 588 D-468 at the Northeast corner of Dale Road and Military Road.  
Elev. 849.34

Reference Point, Sta. 163+00.00

Reference Point, Sta. 166+00.00

JOHN E. FOSTER AND ASSOCIATES, INC.  
555 Buttles Avenue, Columbus, Ohio 43215

CITY OF ZANESVILLE, OHIO  
CENTRAL · LINDEN · TAYLOR  
WATER MAIN

**16" WATER MAIN**  
MILITARY ROAD  
Sta. 158+60.37 to Sta. 168+60.37

|          |        |        |         |          |         |         |
|----------|--------|--------|---------|----------|---------|---------|
| DESIGNED | DRAWN  | TRACED | CHECKED | REVIEWED | DATE    | REVISED |
| D.P.K.   | W.E.H. | W.E.H. | E.L.F.  | J.E.F.   | 6-10-88 |         |