



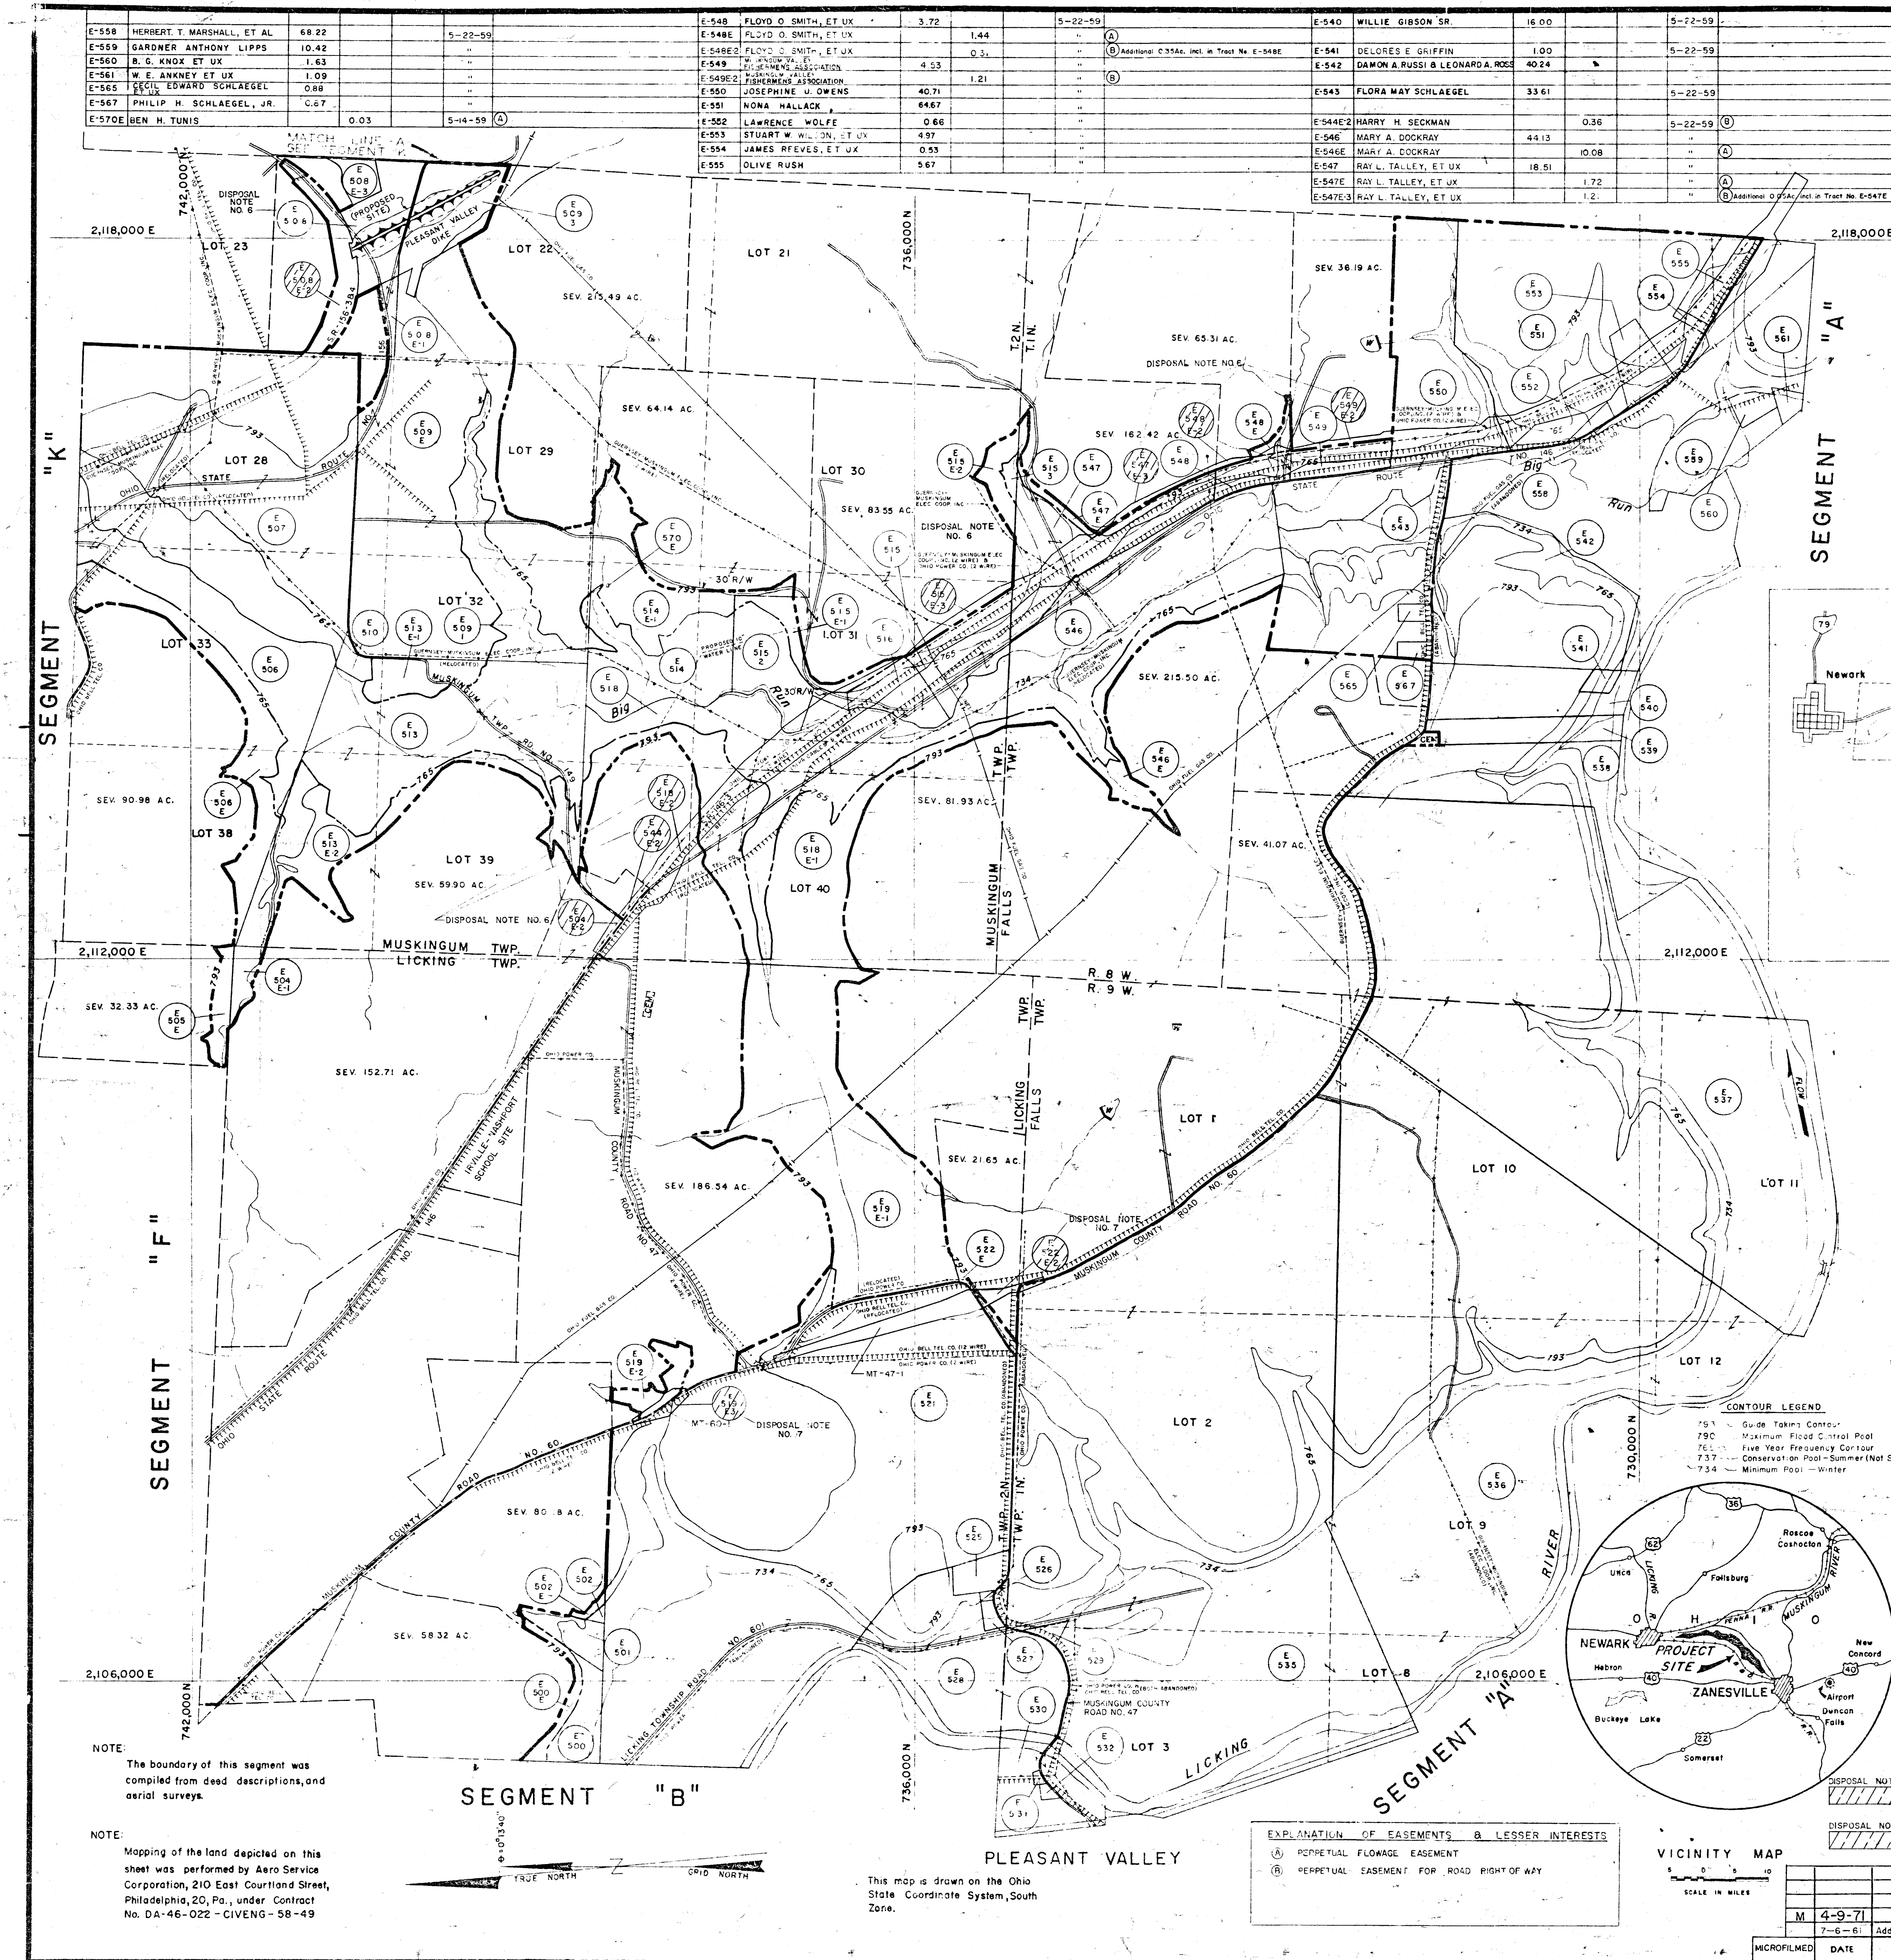

TRACT REGISTER OF ACQUISITION AFTER 1 JAN. 1943

LAND OWNER	FEE	EASMT	LEASED	REMARKS
E-500 ESTHER MINNICK, ET AL	5.35			
E-500E ESTHER MINNICK, ET AL		2.63		
E-501 MARY E. MINNICK	3.02			
E-502 MARY E. MINNICK	0.27			
E-502E MARY E. MINNICK		0.54		
E-504E1 LAWRENCE E. TANNER, ET UX	2.57			
E-504E2 LAWRENCE E. TANNER, ET UX	0.37			
E-505E WILLIAM E. LEE & VERLUE E. LEE	3.42			
E-506 HOMER J. BONEY ET AL	25.82			
E-506E HOMER J. BONEY ET AL		17.20		
E-507 ARCHIE O. MILLER	102.45			
E-508 GLADYS M. WOODS ET AL	9.93			
E-508E1 GLADYS M. WOODS ET AL	1.74			
E-508E2 GLADYS M. WOODS ET AL	6.01			
E-508E3 GLADYS M. WOODS ET AL	2.06			
E-509E1 BEN H. TUNIS	14.37			
E-509E2 BEN H. TUNIS	11.89			
E-509E3 BEN H. TUNIS	88.50			
E-509E4 BEN H. TUNIS				SEE SEGMENT "K"
E-510 JAMES D. BLACKSTONE, ET UX	1.53			
E-513 MARTIN C. FITZGERALD, ET UX	45.64			
E-513E1 MARTIN C. FITZGERALD, ET UX	6.10			
E-513E2 MARTIN C. FITZGERALD, ET UX	22.29			
E-514 BEN H. TUNIS, ET UX	18.92			
E-514E1 BEN H. TUNIS, ET UX	16.91			
E-515-1 CHARLES L. AMRINE	9.67			
E-515-2 CHARLES L. AMRINE	10.22			
E-515-3 CHARLES L. AMRINE	0.73			
E-515E1 CHARLES L. AMRINE	4.29			
E-515E2 CHARLES L. AMRINE	3.29			
E-515E4 CHARLES L. AMRINE AND DOROTHY A. JOHNSON	1.29			

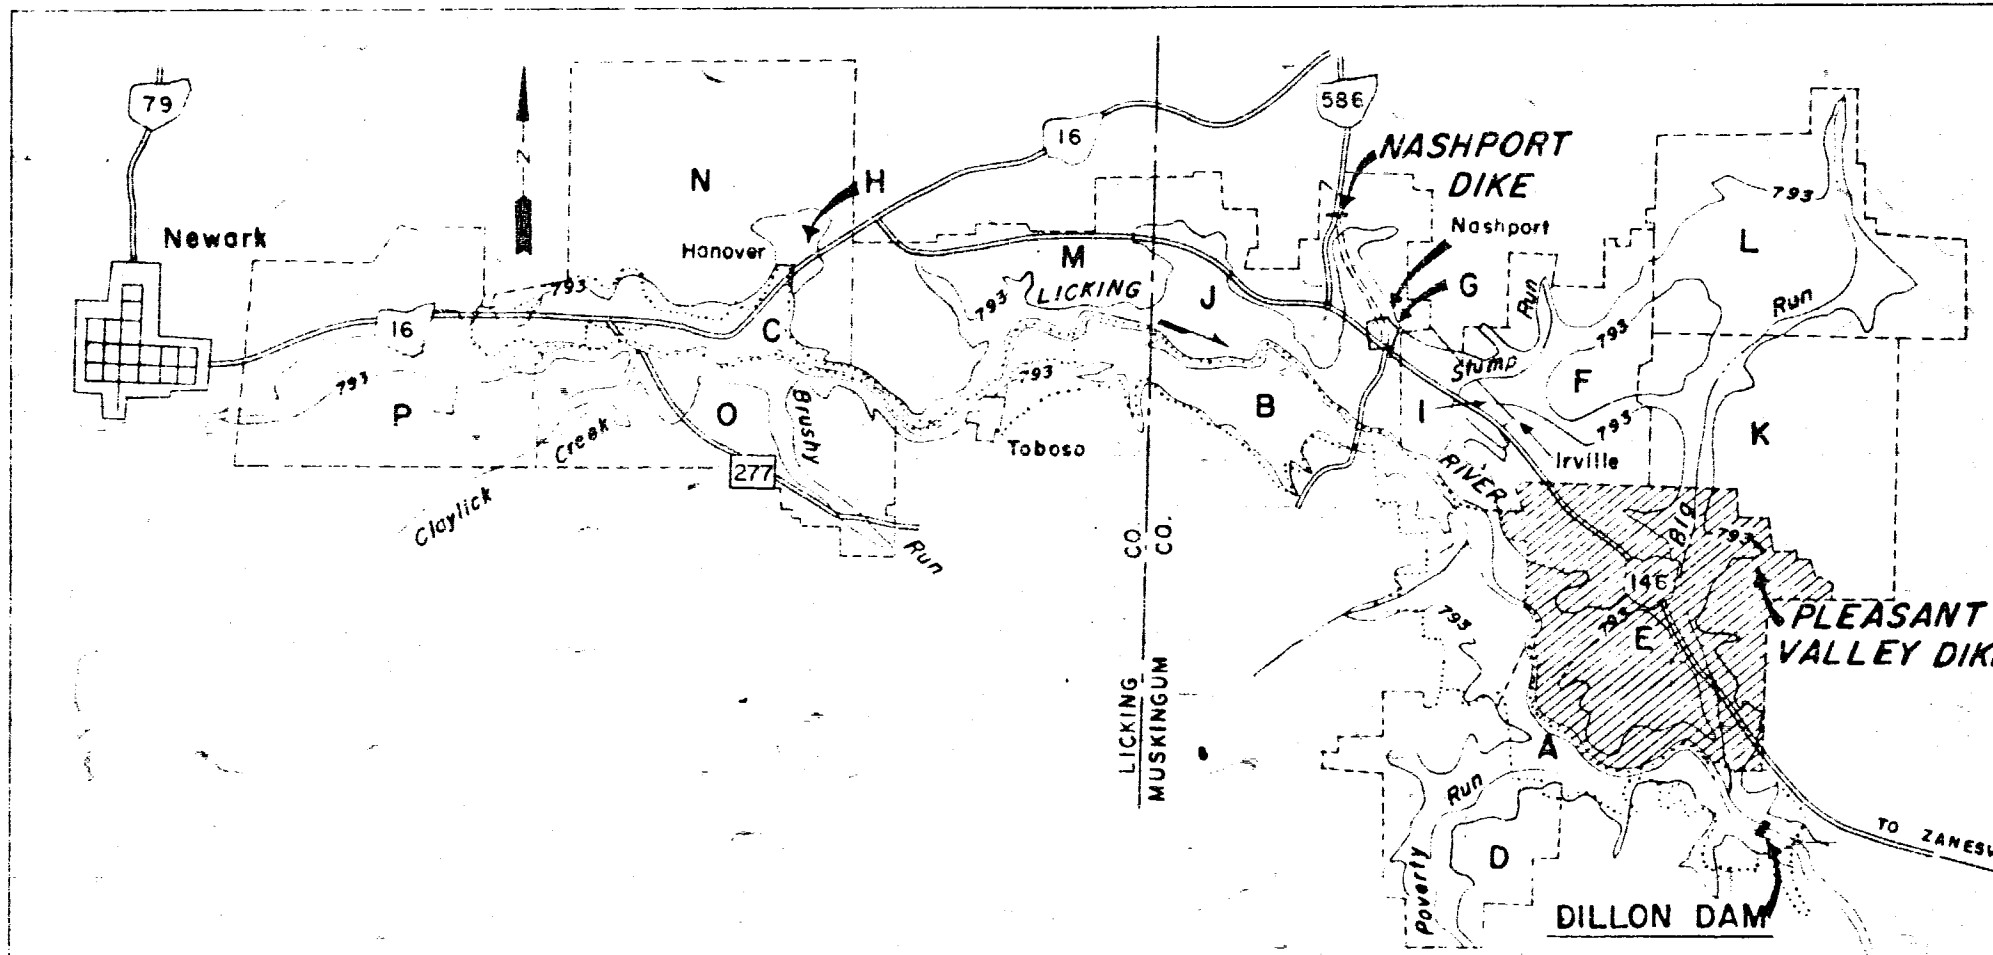

LAND OWNER	FEE	EASMT	LEASED	REMARKS
E-516 WALTER CORDON KINNEY	6.33			
E-516E DAISY C. GAY, ET AL	39.43			
E-516E1 DAISY C. GAY, ET AL	42.26			
E-516E2 DAISY C. GAY, ET AL	3.87			
E-519E1 WALTER CORDON KINNEY AND DAISY C. GAY, ET AL	59.81			
E-519E2 WALTER CORDON KINNEY AND DAISY C. GAY, ET AL	3.65			
E-519E3 WALTER CORDON KINNEY AND DAISY C. GAY, ET AL	0.02			
E-521 WALTER E. LITTLE, ET UX	218.34			
E-522E LESLIE D. BONE	1.28			
E-522E1 LESLIE D. BONE	0.58			
E-525 EVA WARNER CODY	2.83			
E-526 FRANK BOYLAN, ET UX	0.21			
E-527 LENA TANNER	0.85			
E-528 ED. REDMAN, ET AL	34.83			
E-529 DOROTHY CURRY	0.83			
E-530 ELIZABETH BAIRD	12.02			
E-531 WILFRED HUNT	0.21			
E-532 LENA ATKINSON	0.33			
E-535 HERBERT T. MARSHALL & EDNA M. DOWNEY	273.68			
E-536 HOWARD S. WHYDE	239.82			
E-537 FANNIE SNOODGRASS, ET AL	242.96			
E-538 LAWRENCE H. GOLDCAMP	25.08			
E-539 ROBERT B. PINNICK & KARL MAWHORTER	9.38			
E-560E CARL KESSLER				

SEGMENT "E"

U.S. ARMY ENGINEER DISTRICT, HUNTINGTON
CORPS OF ENGINEERS
OHIO RIVER DIVISION

REAL ESTATE
DILLON LAKE
LICKING RIVER

APPROVED BY: *[Signature]* DATE: NOV 1956

CHIEF, ACQUISITION BR.

RECOMMENDED BY: *[Signature]*

CHIEF, REAL ESTATE DIV.

OFFICE, CHIEF OF ENGINEERS, WASHINGTON 25, D. C.

AUDITED OCE APPROVED 6-30-72
INSTALLATION OR PROJECT NO. HUNT-2-0002

ENGINEER: J.L.H. W.L.M.

DATE: 4-9-71

REVISIONS:

SCALE IN FEET: 0 600 1200

ENGINE FORM 1456-4 25 MAR 57

FINAL

PROJECT MAP

DEPT. OF THE ARMY
USING SERVICE CORPS OF ENGINEERS

LOCATION OF PROJECT

STATE OHIO
COUNTY MUSKINGUM
DIVISION OHIO RIVER
DISTRICT HUNTINGTON
ARMY AREA SECOND
13 MILES W. OF ZANESVILLE
15 MILES E. OF NEWARK

TRANSPORTATION FACILITIES

RAILROADS BALTIMORE & OHIO & PENNA.
STATE ROADS ROUTE NOS. 146, 586 & 16
FEDERAL ROADS NONE
AIR LINES LAKE CENTRAL

ACQUISITION

TOTAL ACRES ACQUIRED

FEE _____
PUBLIC DOMAIN (PERM. WITHDRAWAL) _____
USE PERMIT (TEMP. WITHDRAWAL) _____
TRANSFER _____
LEASE _____
LESSER INTERESTS (SEE SEGMENT "A") _____

DISPOSAL

TOTAL ACRES DISPOSED OF

SOLD _____
PUBLIC DOMAIN (PERM. WITHDRAWAL) _____
USE PERMIT (TEMP. WITHDRAWAL) _____
TRANSFERRED _____
LEASES TERMINATED _____
LESSER INTERESTS TERM. _____
REASSIGNED _____
OTHER _____

LEGEND

EXCEPT FOR THE SPECIAL SYMBOLS SHOWN BELOW, MAP SYMBOLS ARE STANDARD IN ARMY MAP SERVICE TECHNICAL MANUAL NO. 23.

RESERVATION LINE _____
RESERVATION LINE (Actual Survey) _____
TRACT BOUNDARY LINE _____
TRACT NUMBER _____
CONTOUR LINE _____
DISPOSAL _____
INTERIOR FEE TAKING LINE _____

SCALE IN FEET: 0 600 1200