

TRACT REGISTER OF ACQUISITION AFTER 1 JAN. 1943

FINAL

PROJECT MAP

DEPT. OF THE ARMY
USING SERVICE CORPS OF ENGINEERS

LOCATION OF PROJECT

STATE OHIO
COUNTY MUSKINGUM & LICKING
DIVISION OHIO RIVER
DISTRICT HUNTINGTON
ARMY AREA SECOND
13 MILES W. OF ZANESVILLE
15 MILES E. OF NEWARK

TRANSPORTATION FACILITIES

RAILROADS BALTIMORE & OHIO, B. PENNA.
STATE ROUTE NOS. 146, 586, B 16
FEDERAL ROADS NONE
AIR LINES LAKE CENTRAL

ACQUISITION

TOTAL ACRES ACQUIRED

FEE

PUBLIC DOMAIN

USE PERMIT

TRANSFER

LEASE

LESSER INTERESTS

DISPOSAL

TOTAL ACRES DISPOSED OF

SOLD

PUBLIC DOMAIN

USE PERMIT

TRANSFERRED

LEASES TERMINATED

LESSER INTERESTS TERM

REASSIGNED

OTHER

LEGEND

EXCEPT FOR THE SPECIAL SYMBOLS SHOWN BELOW, MAP SYMBOLS ARE STANDARD IN ARMY MAP SERVICE TECHNICAL MANUAL NO. 21.

RESERVATION LINE

RESERVATION LINE (Actual Survey)

TRACT BOUNDARY LINE

TRACT NUMBER

CONTOUR LINE

DISPOSAL

INTERIOR FEE TAKING LINE

SEGMENT "J"

U.S. ARMY ENGINEER DISTRICT, HUNTINGTON
OHIO RIVER DIVISION

REAL ESTATE




DILLON LAKE
LICKING RIVER

APPROVED BY: *[Signature]*
DATE: NOV. 1958
OFFICE, CHIEF OF ENGINEERS, HUNTINGTON DISTRICT, D. C.

AUDITED
OCE APPROVED 6-30-72
INSTALLATION OF PROJECT NO. HUNT-2-0002

03-25-71

EXPLANATION OF EASEMENTS, B. LESSER INTERESTS
① PERPETUAL FLOWAGE EASEMENT
② PERPETUAL EASEMENT FOR ROAD RIGHT-OF-WAY

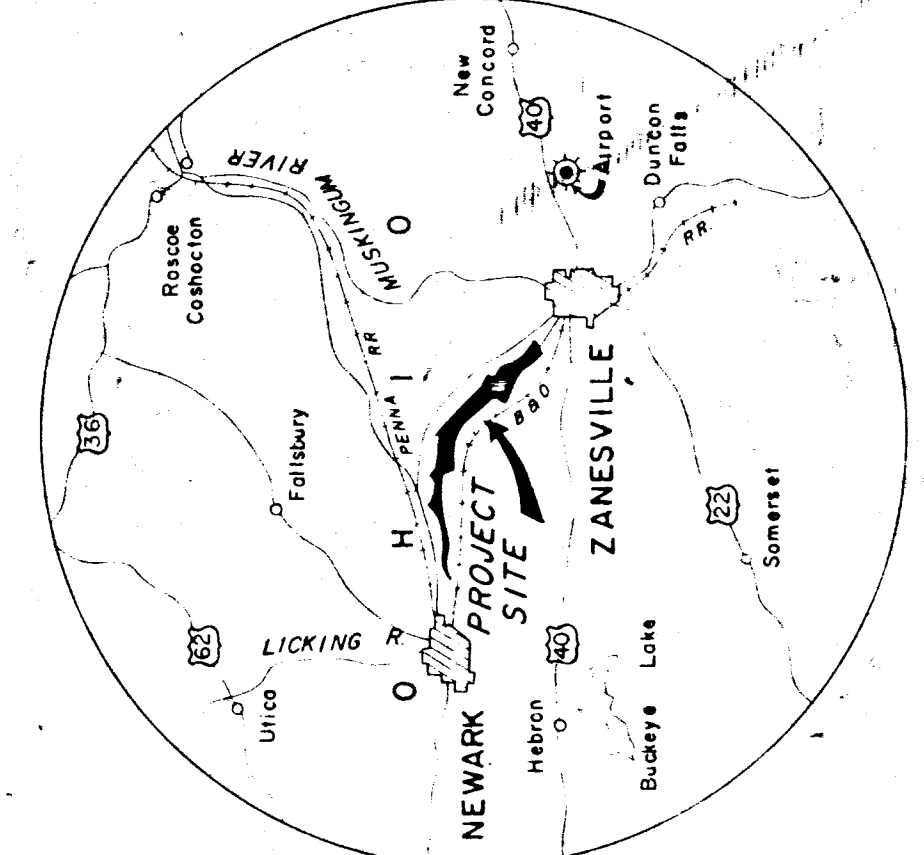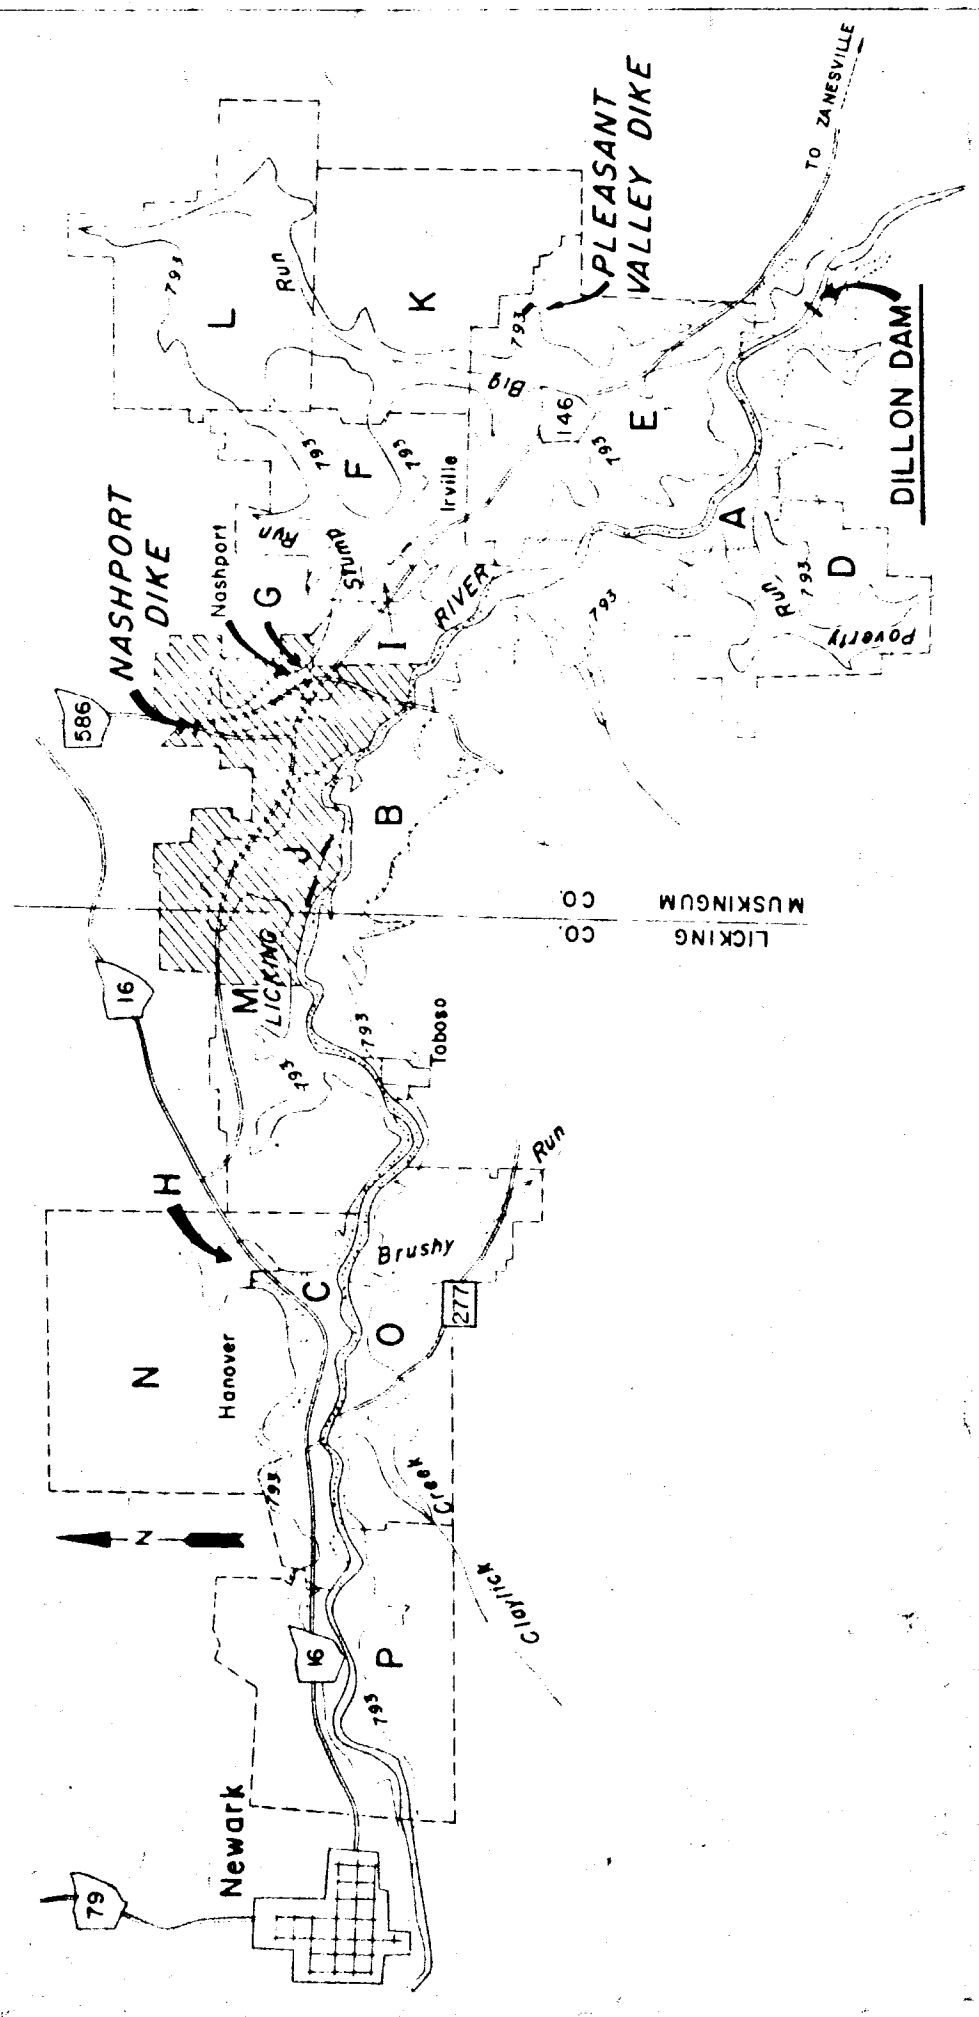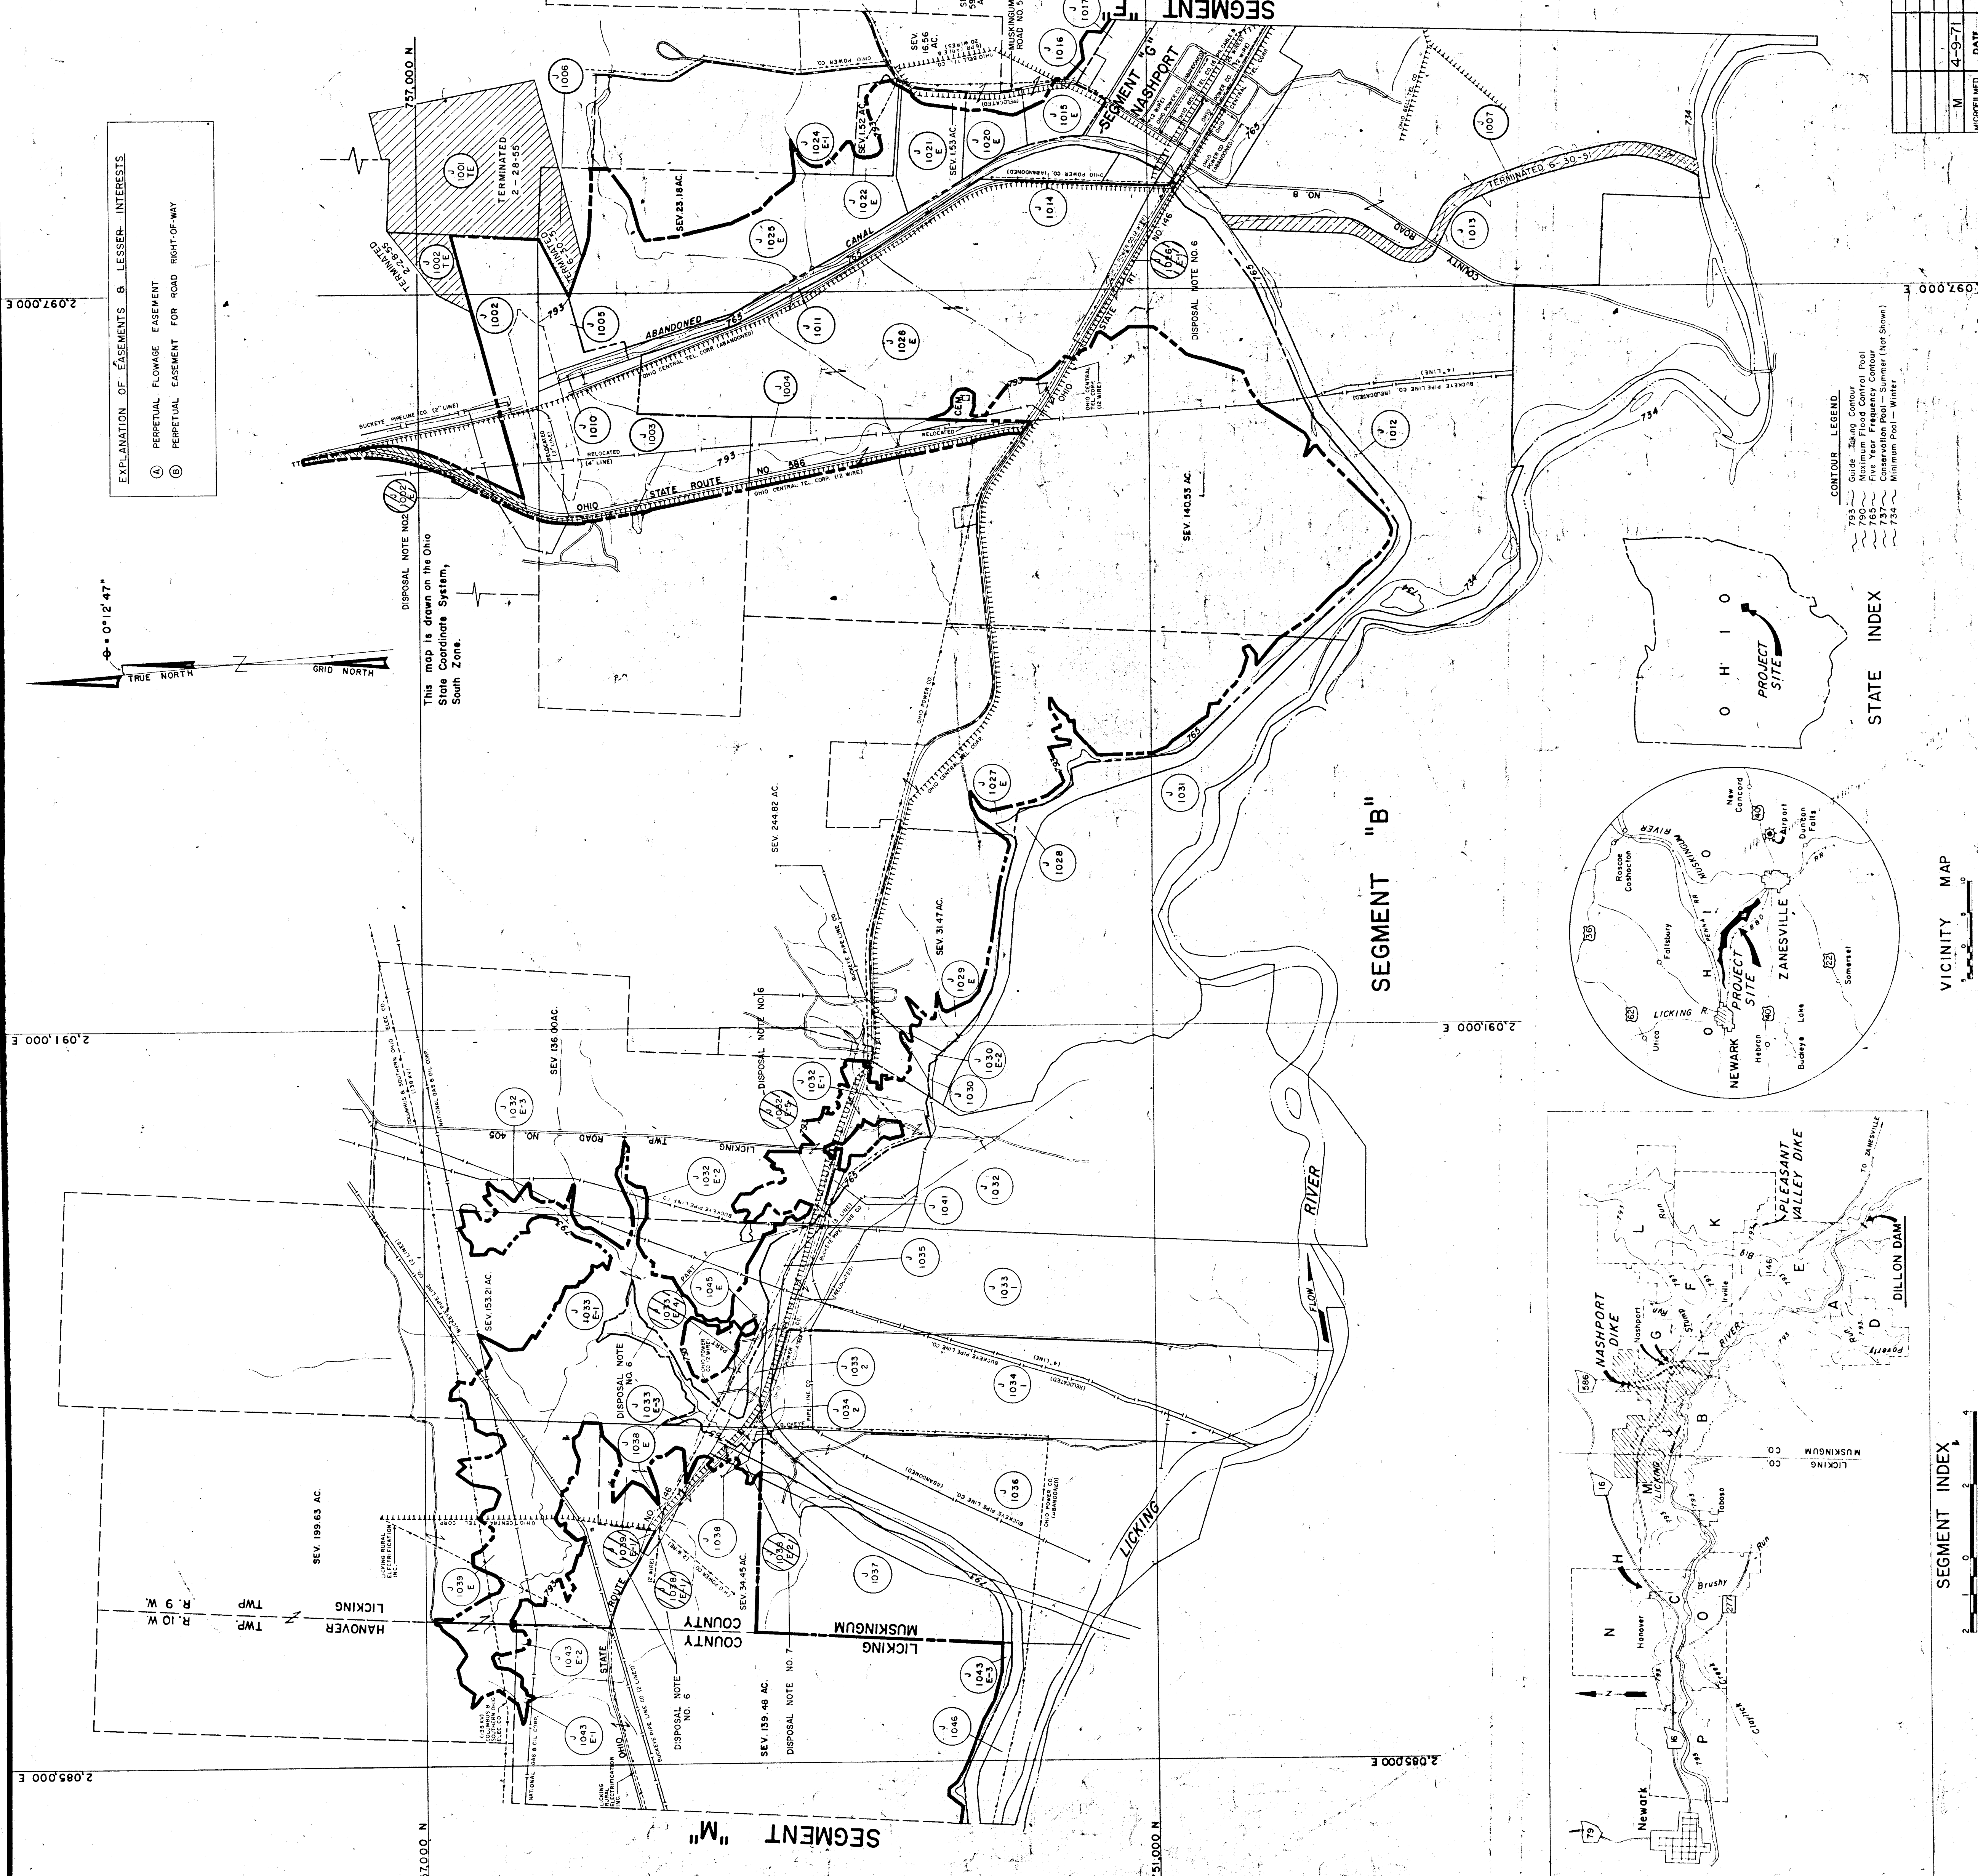

SEGMENT INDEX

VICINITY MAP

STATE INDEX

CONTOUR LEGEND

PROJECT SITE

LEGEND

LEGEND

LEGEND