
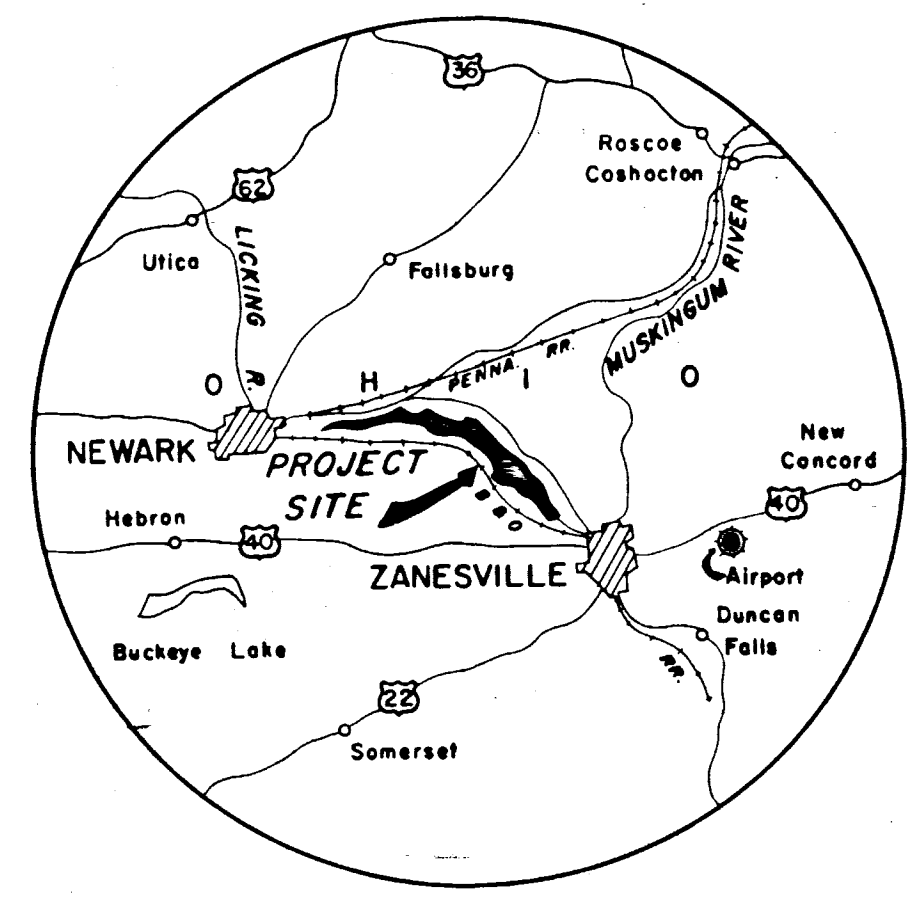


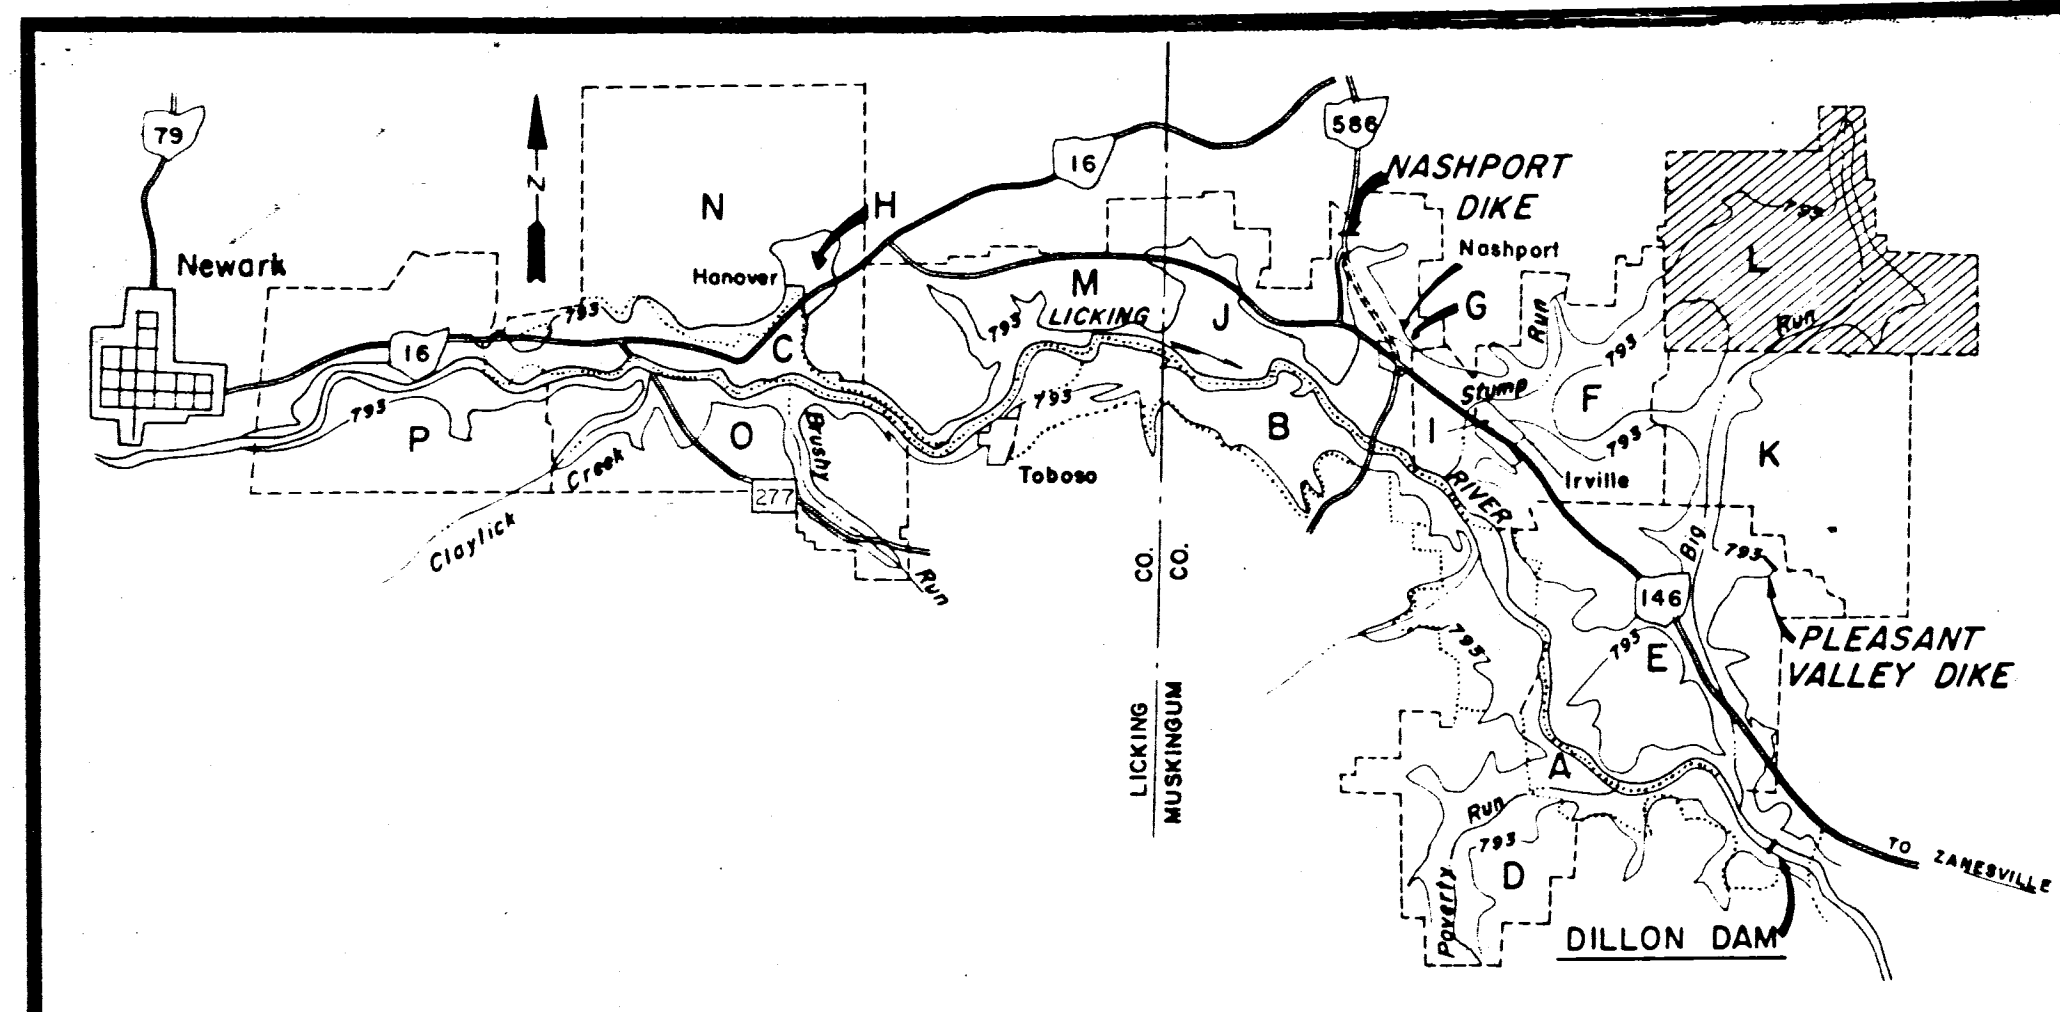

TRACT REGISTER OF ACQUISITION AFTER 1 JAN. 1943					
TRACT NO.	LAND OWNER	ACREAGE			REMARKS
		FEE	EASEM'T	AUTH	
L-1200E	CHARLES S. WOOD, ET UX	29.92		5-22-59	(A)
L-1201E	HERMAN E. THOMAS, ET UX	33.88		"	(A)
L-1202E	MYRLE S. FRAZIER	37.45		"	(A)
L-1203E	C.M. JORDAN, ET UX	79.80		"	(A)
L-1204E	HAZEL O. LINGGOME	3.37		"	(A)
L-1205E	GEORGE C. NEWELL, ET UX	2.64		"	(A)
L-1206E	SEC. J. C. JORDAN, ET UX	6.04		"	(A)
L-1207E	CARL GRAVES, ET UX	8.55		"	(A)
L-1211E	RICHARD E. HELT, ET UX	48.80		5-22-59	(A)
L-1212E	HAROLD C. WINE, ET UX	31.29		"	(A)
L-1213E	NOAH C. MINICK, ET UX	11.00		"	(A)
L-1214E	MARY E. SPENCER	77.60		"	(A)
L-1214E	MARY E. SPENCER	0.04		"	(A) ADDITIONAL 125 AC. INCL. IN TRACT NO. L-1214E
L-1215E	HENRY NEWTON, ET UX	11.23		"	(A)
L-1215E	HENRY NEWTON, ET UX	0.07		"	(A) ADDITIONAL 0.65 AC. INCL. IN TRACT NO. L-1215E
L-1216E	JOSEPH WILLIS HARPER, ET UX	6.02		"	(A)
L-1217E	LESTER J. DENMAN, ET UX	87.93		"	(A)
L-1218E	JOSEPH G. RILEY	92.27		"	(A)
L-1219E	GEORGE ZIGG, ET UX	91.98		"	(A)
L-1220E	JOSEPH WILLIS HARPER, ET UX	142.86		"	(A)
L-1221E	LOUIS C. MOROSKO, ET UX	101.65		"	(A)
L-1222E	ALFRED A. KERR & HELEN E. KERR	69.71		"	(A)
L-1223E	NOAH C. MINICK, ET UX	76.54		"	(A)
L-1228E	JESSE CYRUS SMITH, ET UX	32.90		5-22-59	(A)
L-1229E	MARTHA J. SMITH, ET VIR	16.96		"	(A)
L-1230E	ALICE M. RILEY	60.75		"	(A)

FINAL

PROJECT MAP


DEPT. OF THE ARMY
USING SERVICE CORPS OF ENGINEERS

LOCATION OF PROJECT

STATE OHIO
COUNTY MUSKINGUM
DIVISION OHIO RIVER
DISTRICT HUNTINGTON
ARMY AREA SECOND
13 MILES W. OF ZANESVILLE
15 MILES E. OF NEWARK

TRANSPORTATION FACILITIES

RAILROADS BALTIMORE & OHIO, & PENNA.
STATE ROADS ROUTE NOS. 146, 586, & 16
FEDERAL ROADS NONE
AIR LINES LAKE CENTRAL

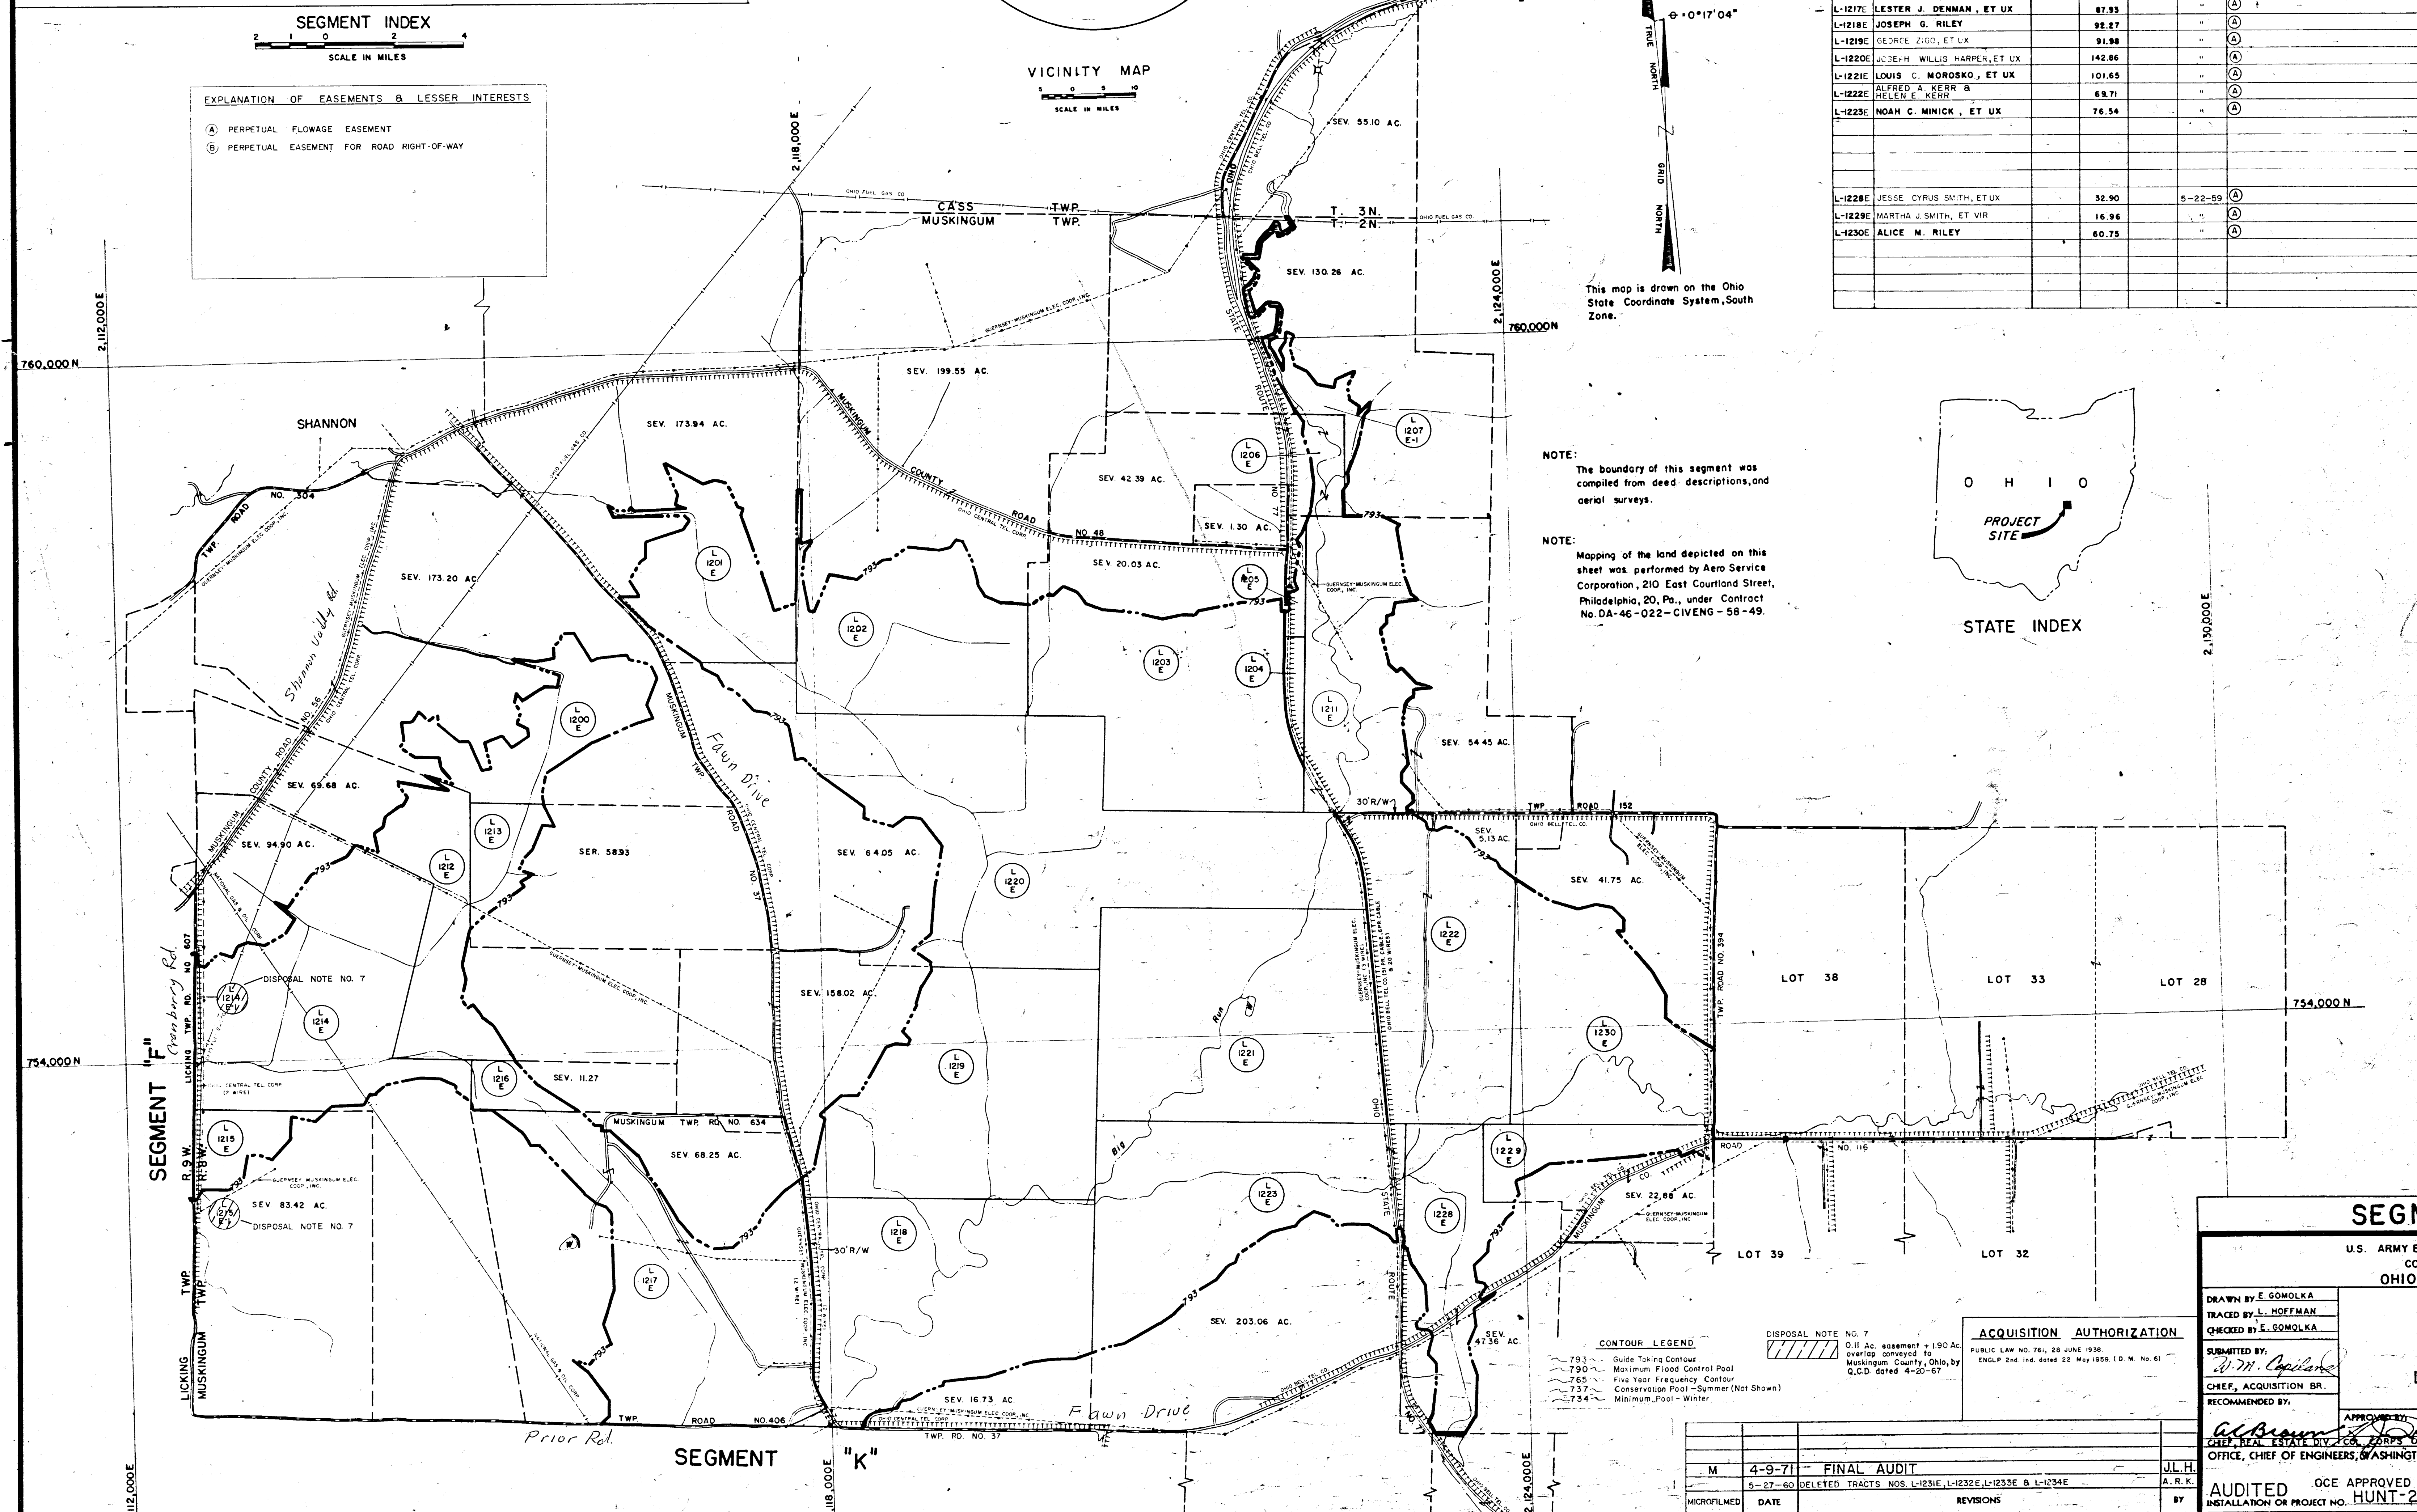

ACQUISITION

TOTAL ACRES ACQUIRED

FEE

PUBLIC DOMAIN PERM. WITHDRAWAL
TEMP. WITHDRAWAL

USE PERMIT

TRANSFER

LEASE

LESSER INTERESTS

DISPOSAL

TOTAL ACRES DISPOSED OF

SOLD

PUBLIC DOMAIN PERM. WITHDRAWAL
TEMP. WITHDRAWAL

USE PERMIT

TRANSFERRED

LEASES TERMINATED

LESSER INTERESTS TERM.

REASSIGNED

OTHER

LEGEND

EXCEPT FOR THE SPECIAL SYMBOLS SHOWN BELOW MAP SYMBOLS ARE STANDARD IN ARMY MAP SERVICE TECHNICAL MANUAL NO. 27

RESERVATION LINE

RESERVATION LINE (Actual Survey)

TRACT BOUNDARY LINE

TRACT NUMBER

CONTOUR LINE

DISPOSAL

INTERIOR FEE TAKING LINE

SEGMENT "L"

U.S. ARMY ENGINEER DISTRICT, HUNTINGTON
CORPS OF ENGINEERS
OHIO RIVER DIVISION

REAL ESTATE

DILLON LAKE

LICKING RIVER

DRAWN BY E. SOMOLKA
TRACED BY L. HOFFMAN
CHECKED BY E. SOMOLKA

SUBMITTED BY
W. M. Caplan

CHIEF, ACQUISITION BR.

RECOMMENDED BY

APPROVED BY
J. L. H. A. R. K.

DATE NOV. 1958

OFFICE, CHIEF OF ENGINEERS, WASHINGTON 25, D. C.

AUDITED OCE APPROVED 6-30-72
INSTALLATION OR PROJECT NO. HUNT-2-0002

SCALE IN FEET 600 1200

SHEET 12 OF 18 DRAWING NO.