


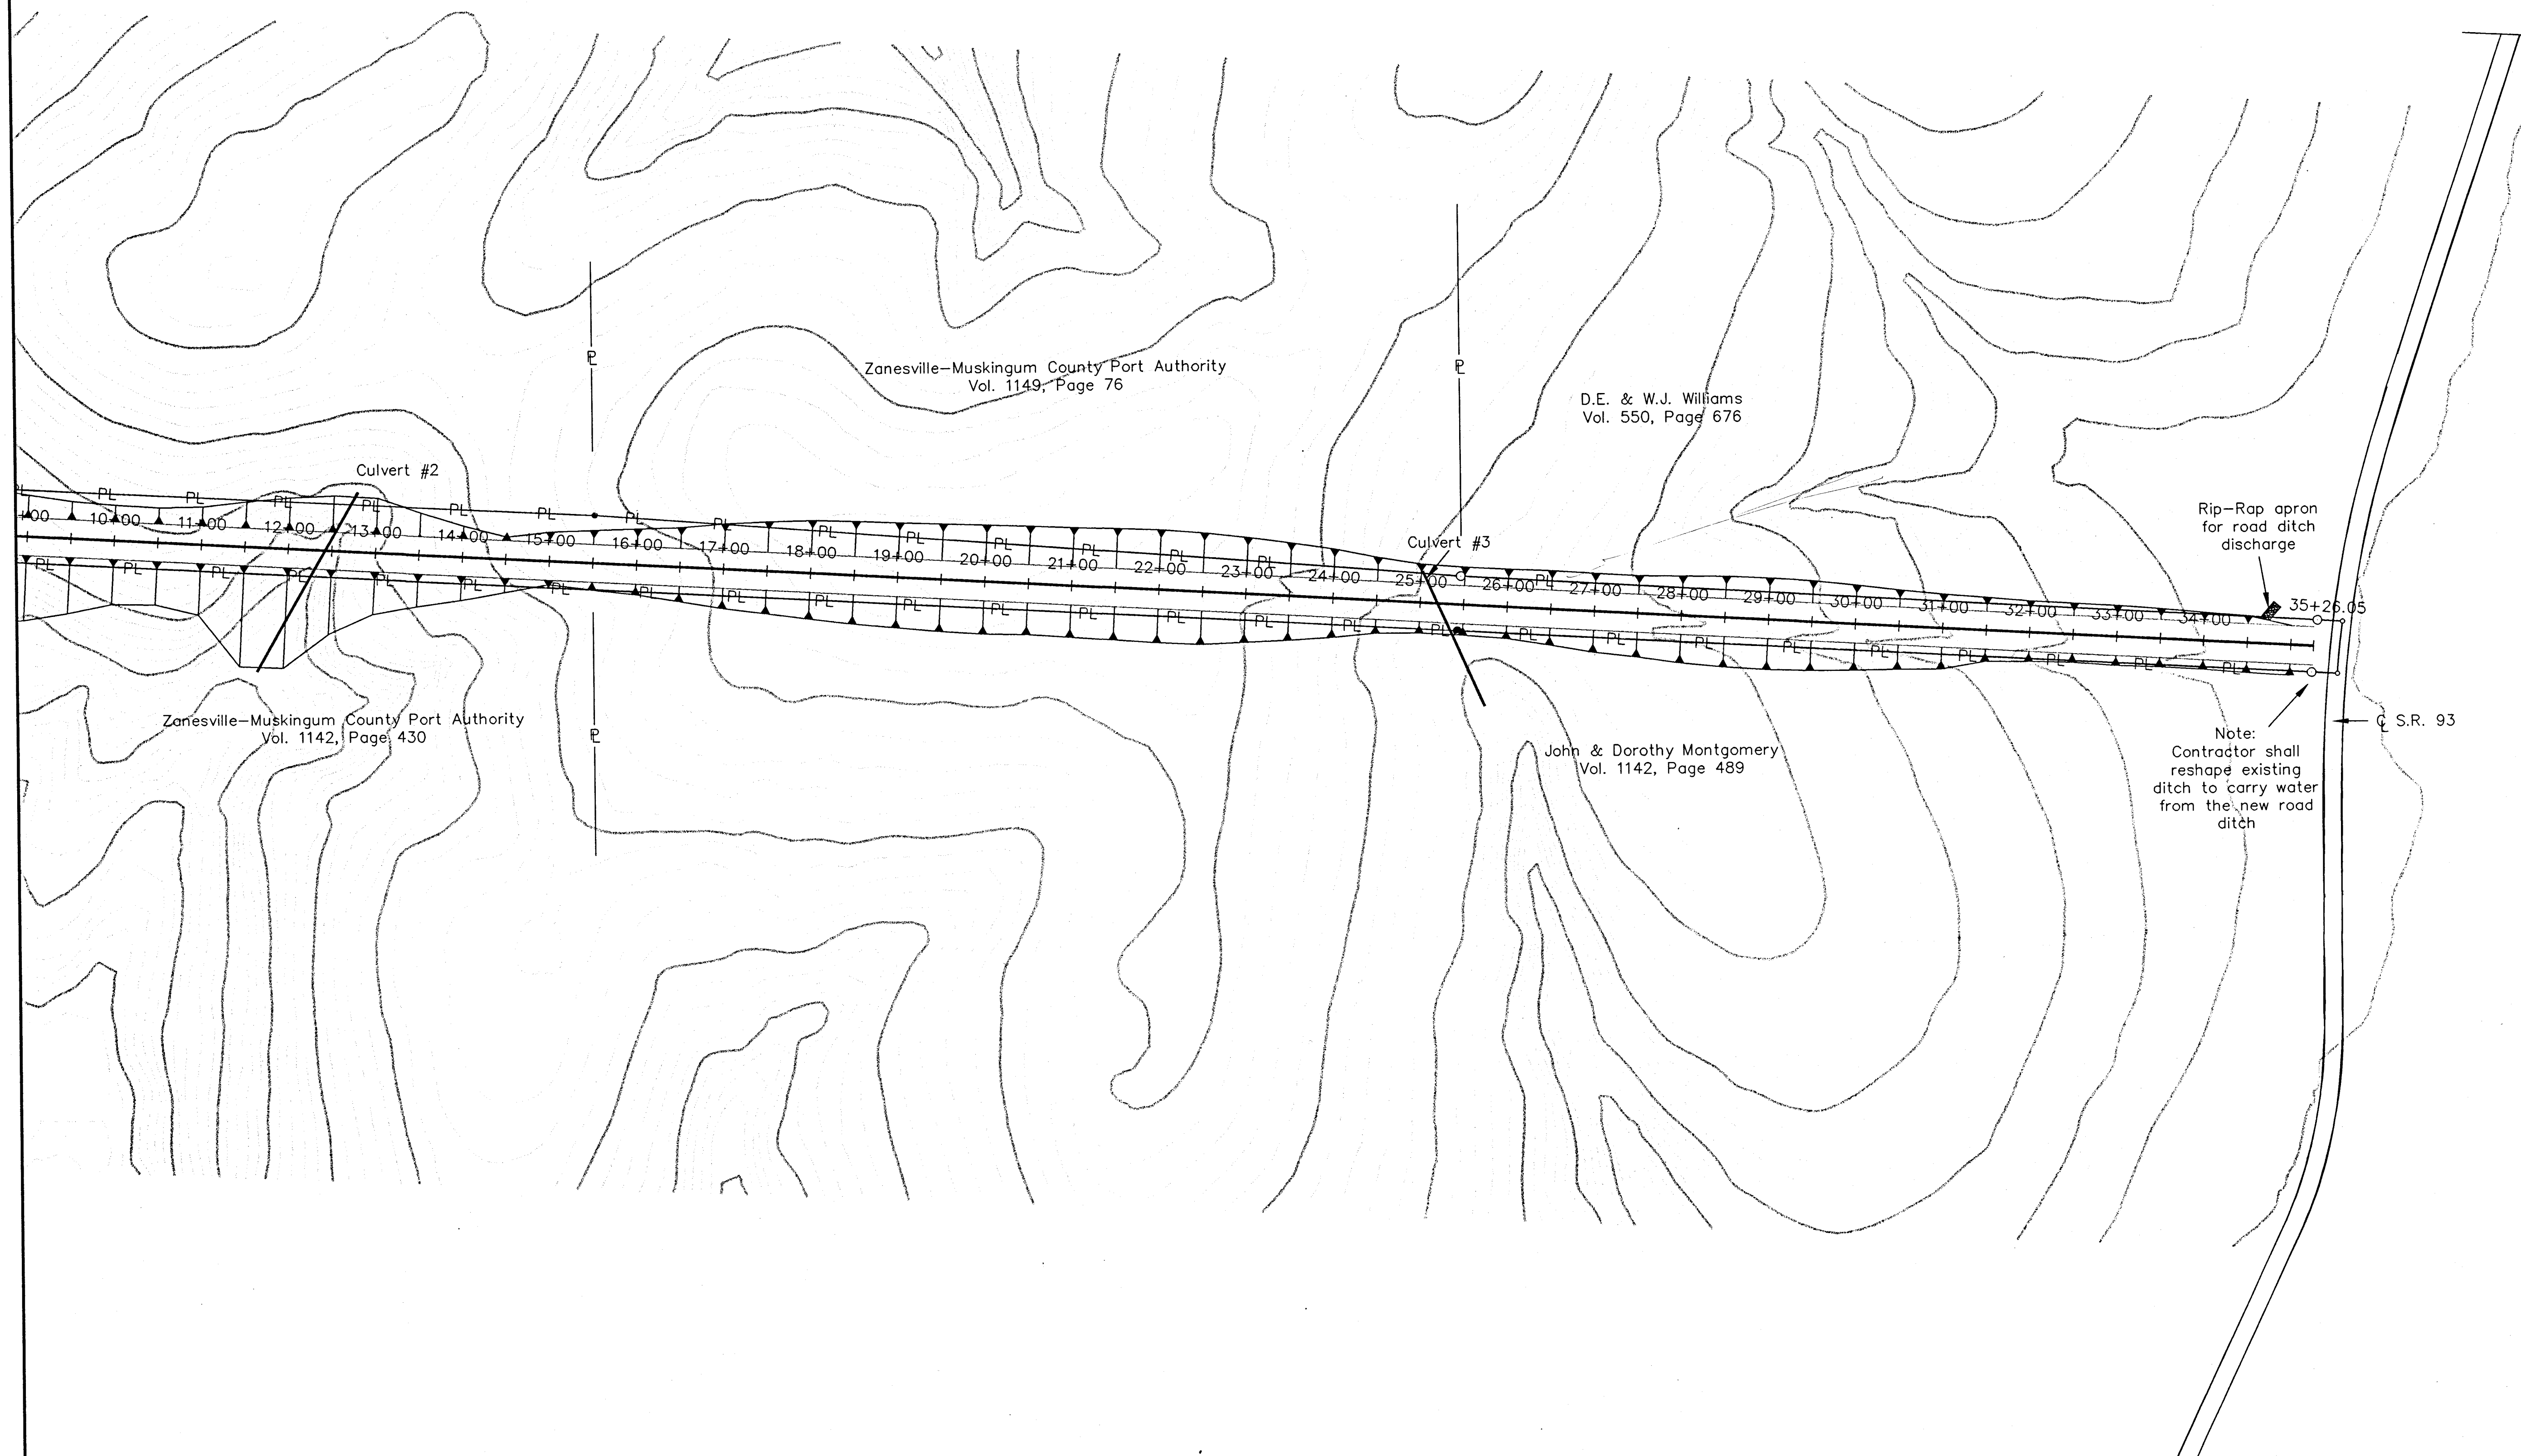

The JFW Company
 1218 St. Rt. 93 NE
 New Lexington, Ohio 43764 (614) 342-5131

ENGINEERING
 SURVEYING
 RESOURCE
 DEVELOPMENT

Zanesville-Muskingum County
 Port Authority
 Zanesville, Ohio 43701

SCALE	1" = 100'	CHECKED	TCW
DATE	8/31/99	APPROVED	
REVISED		CERTIFIED	
DRAWN	VP Jr.		

Dollar General
 Access Road
 Plan View