


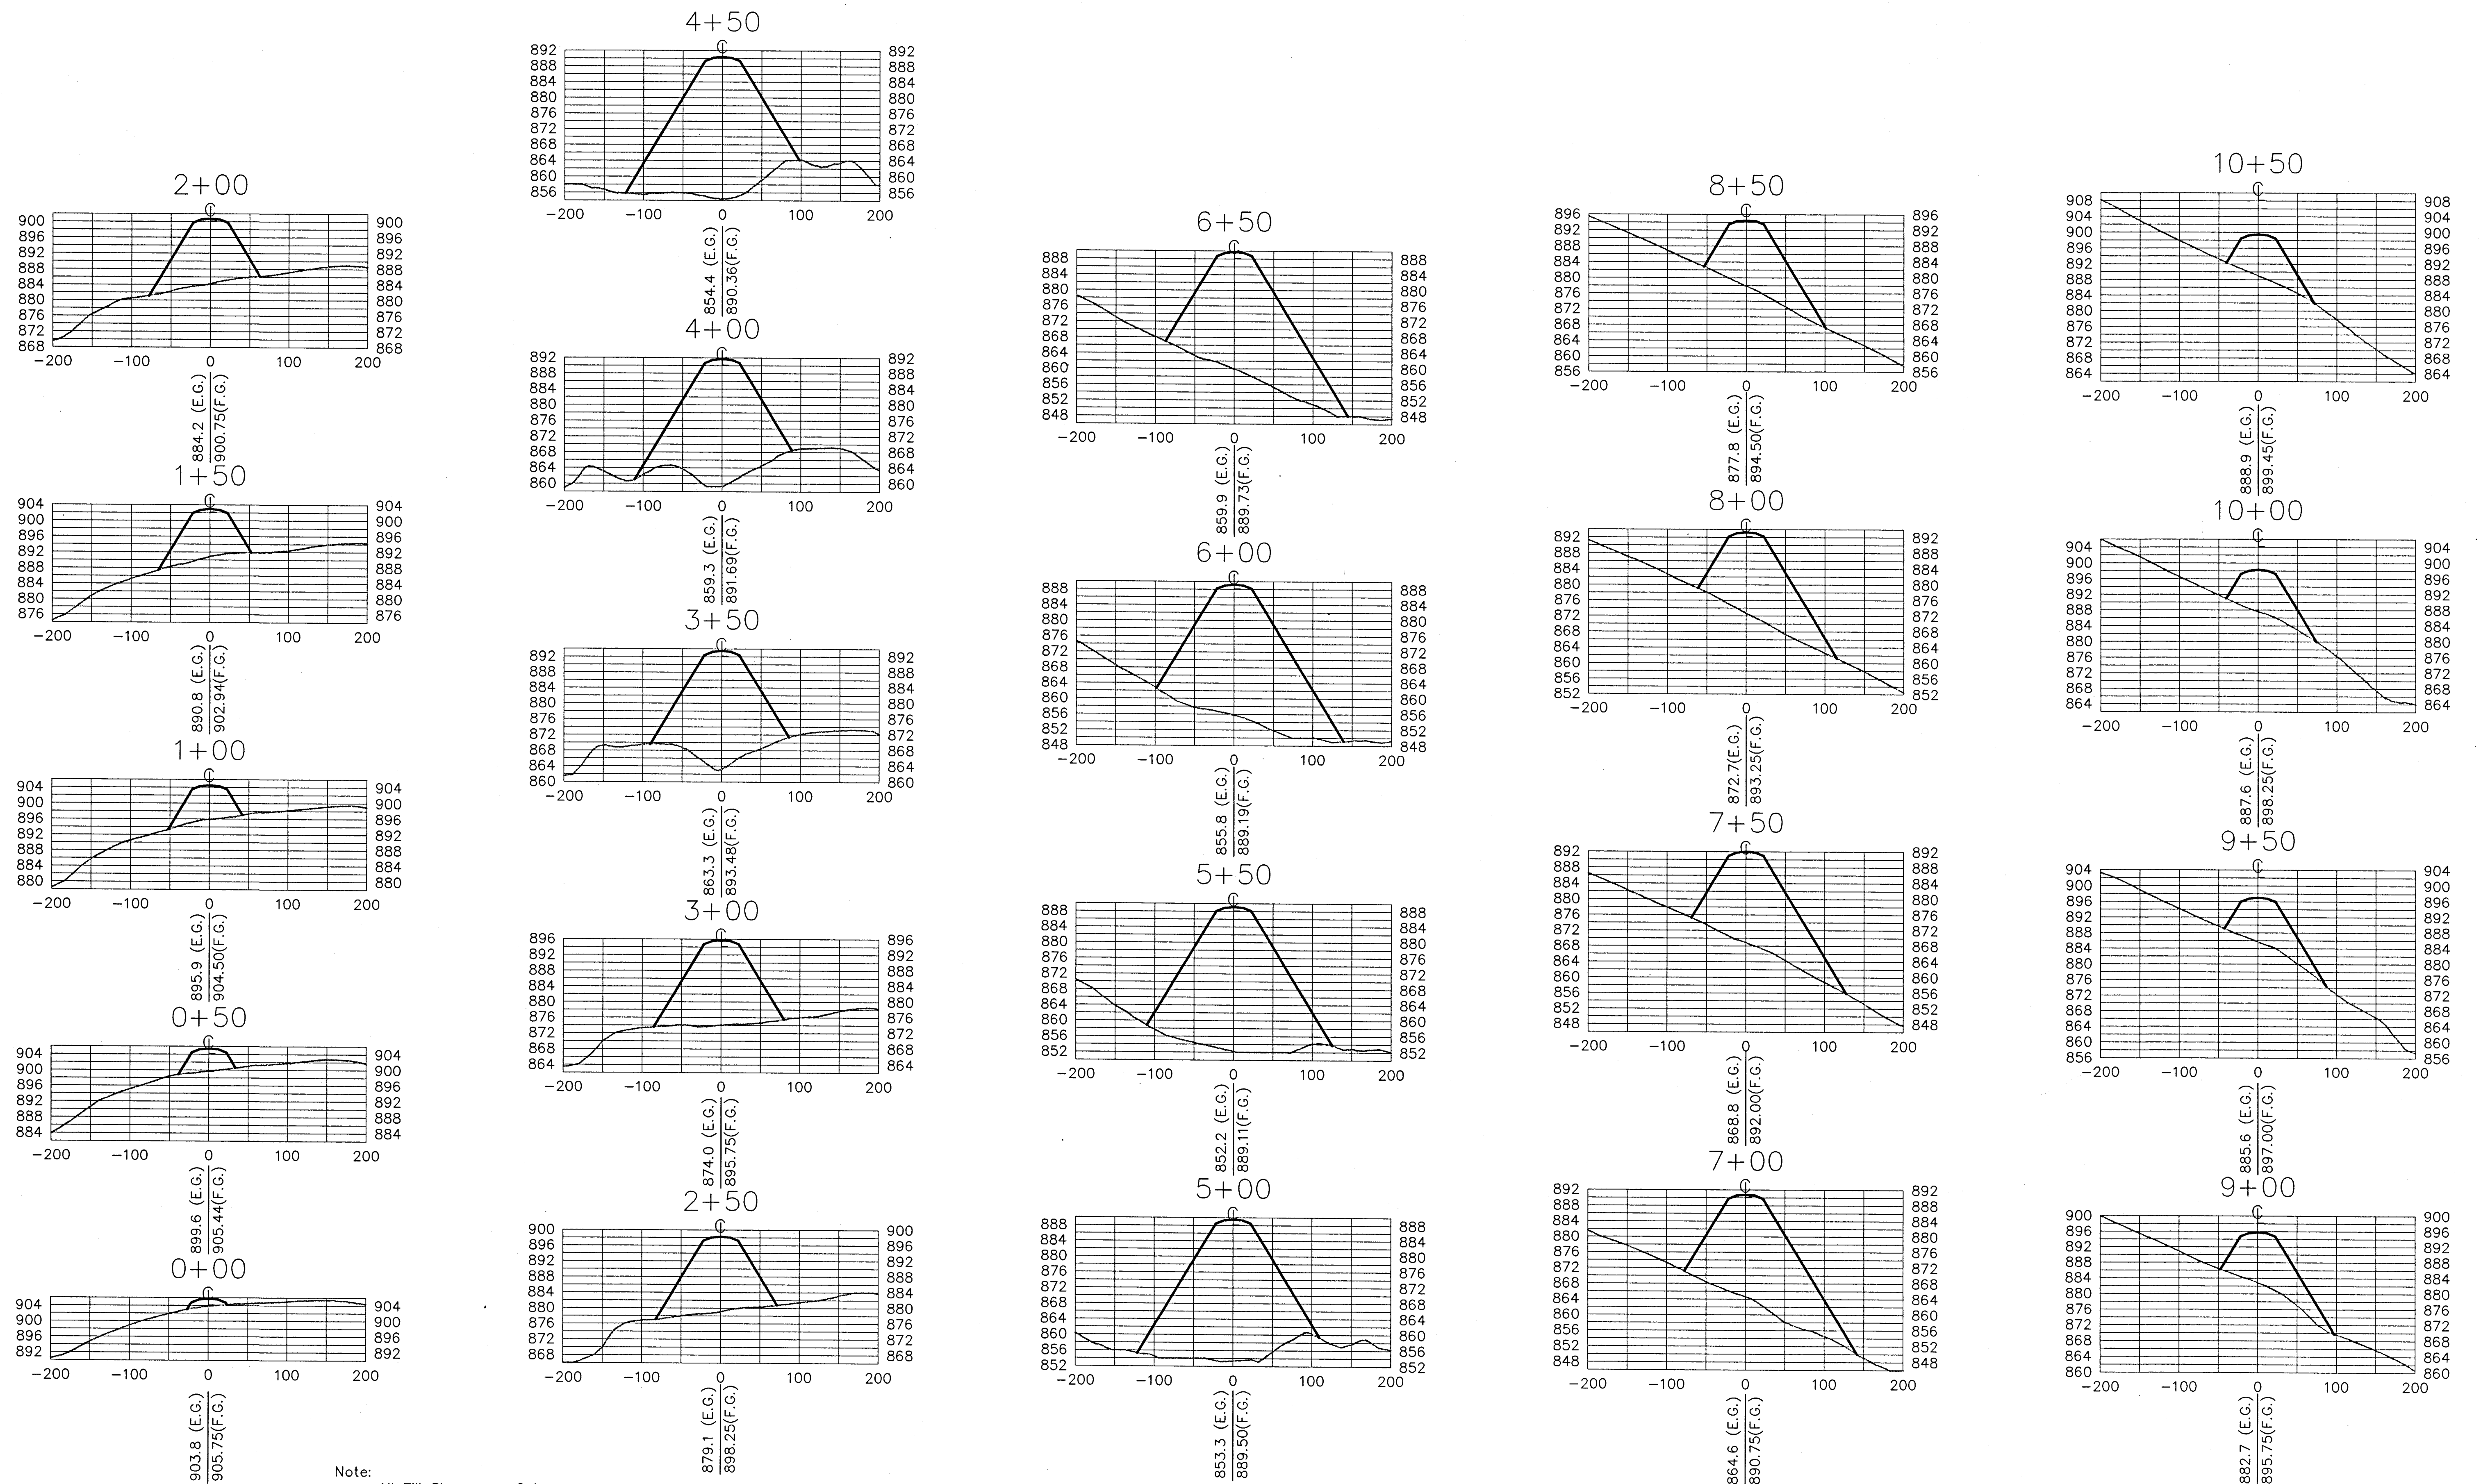

Note:  
All Fill Slopes are 2:1  
All Cut Slopes are 3:1

The JCV Company  
1218 St. Rt. 93 NE  
New Lexington, Ohio 43764 (614) 342-5131

ENGINEERING  
SURVEYING  
RESOURCE  
DEVELOPMENT

Zanesville-Muskingum County  
Port Authority  
Zanesville, Ohio 43701

|         |           |           |     |
|---------|-----------|-----------|-----|
| SCALE   | 1" = 100' | CHECKED   | TCW |
| DATE    | 8/31/99   | APPROVED  |     |
| REVISED |           | CERTIFIED |     |
| DRAWN   | VP Jr.    |           |     |

Dollar General  
Access Road  
Cross Sections