
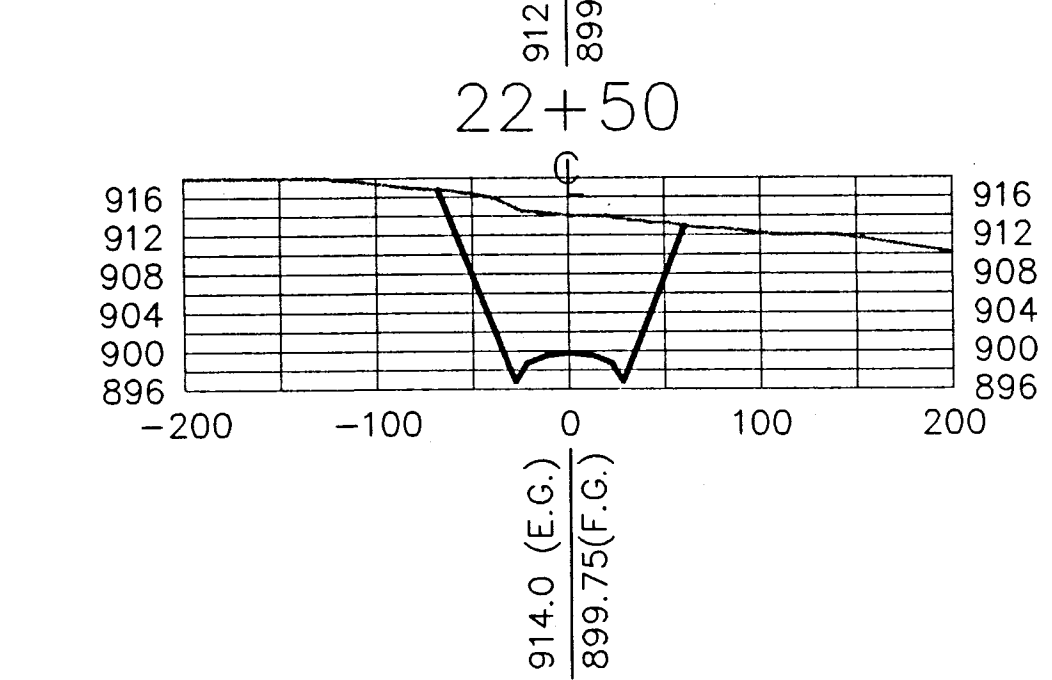
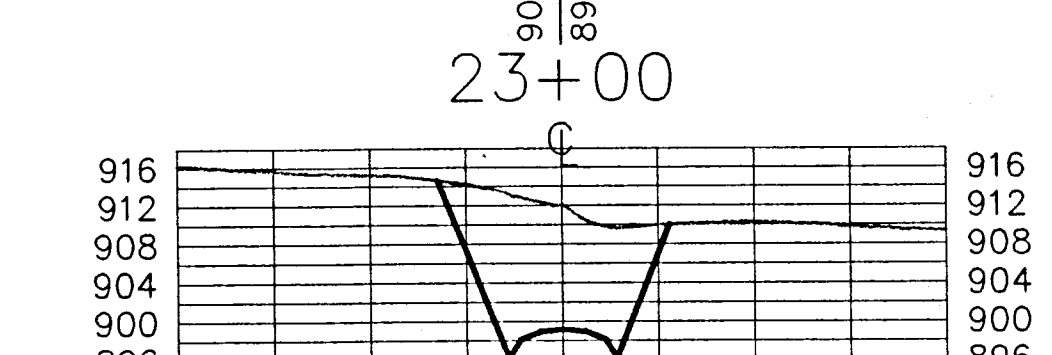
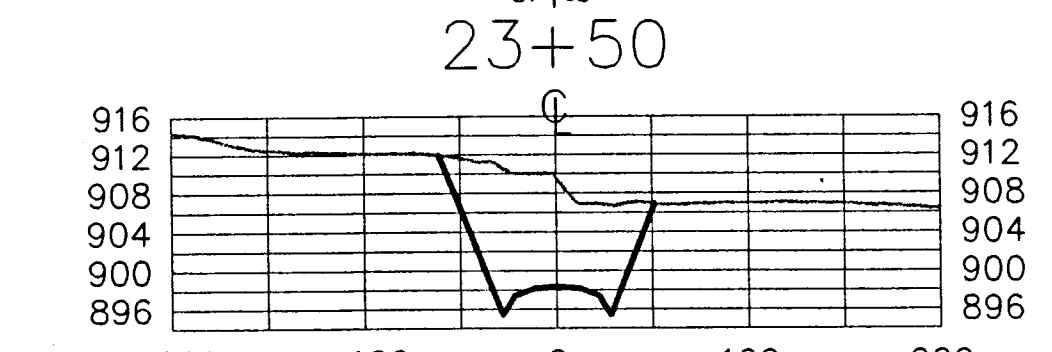
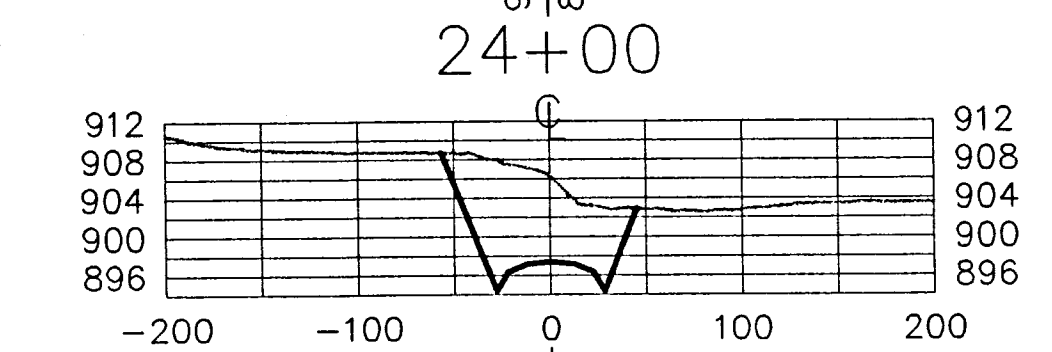
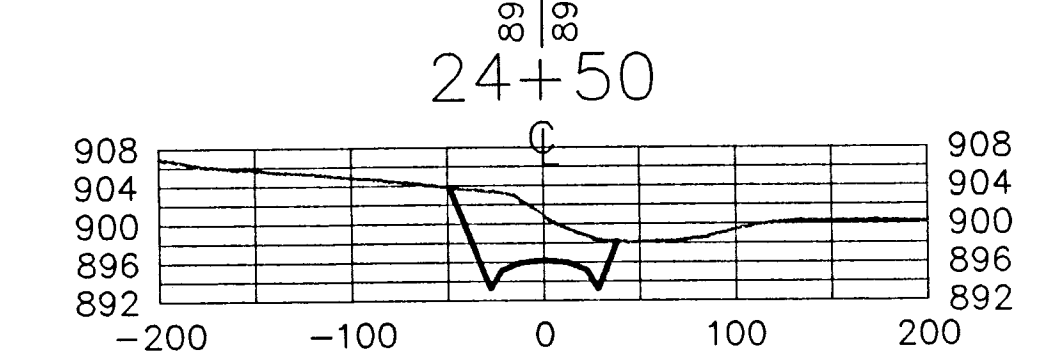
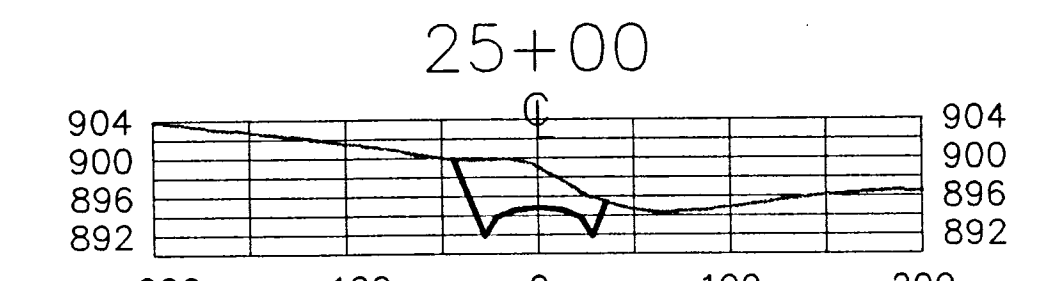
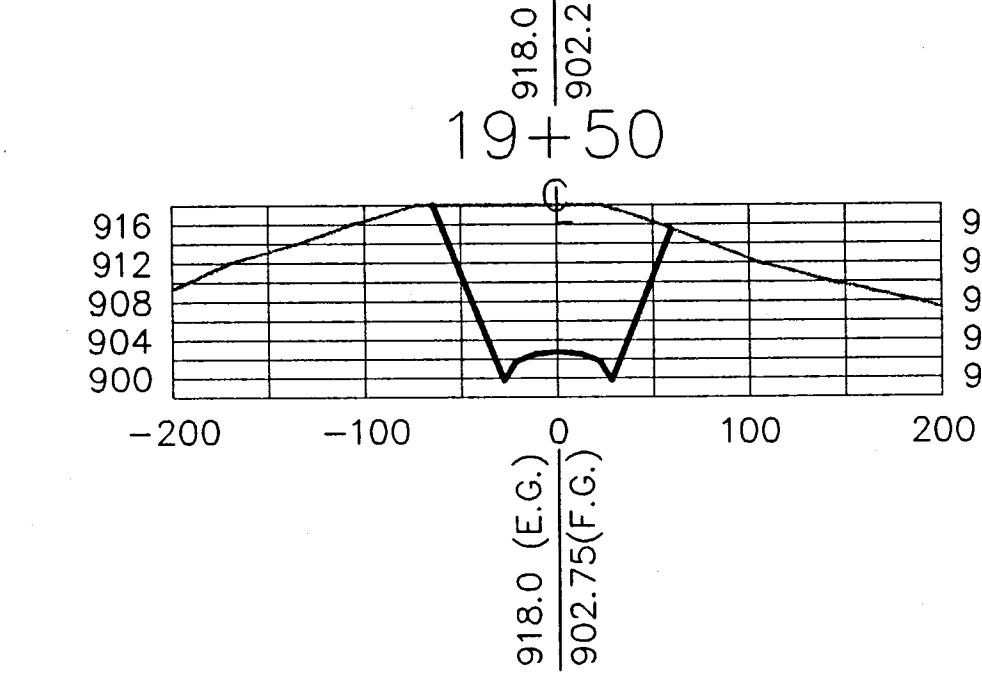
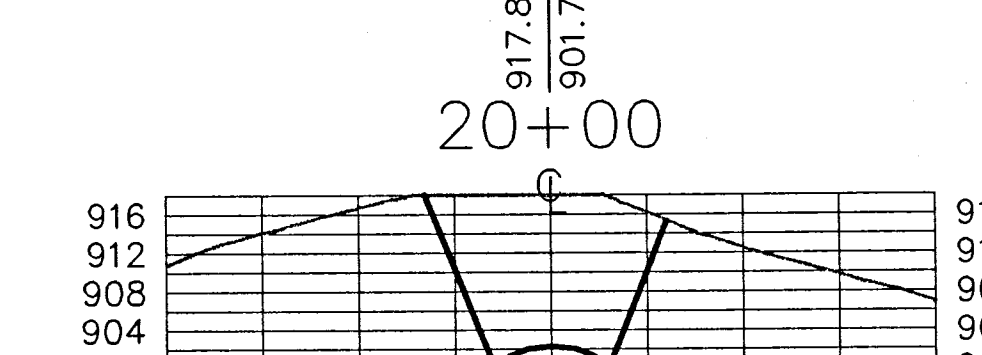
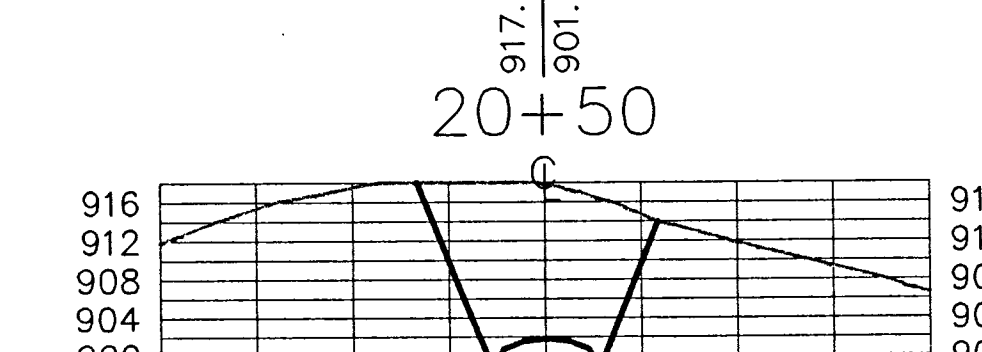
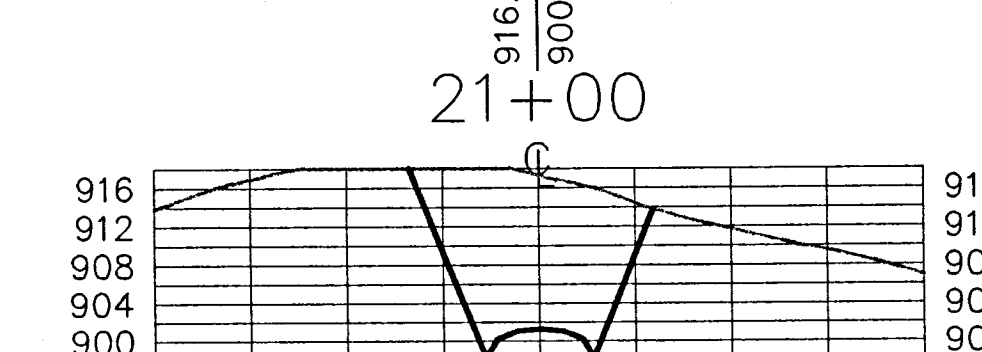
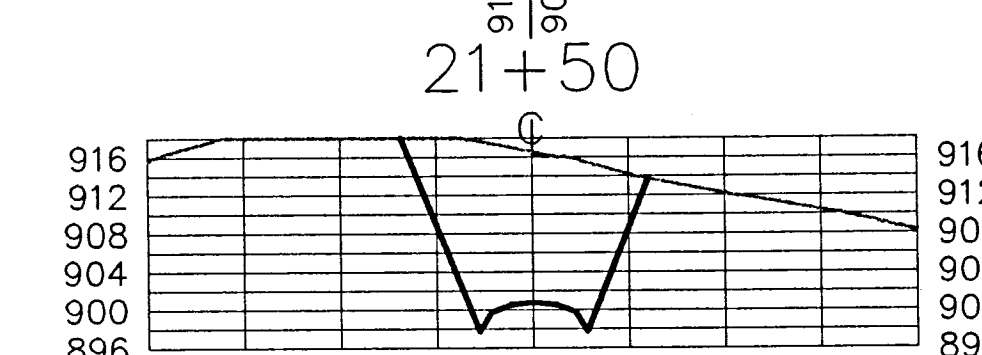
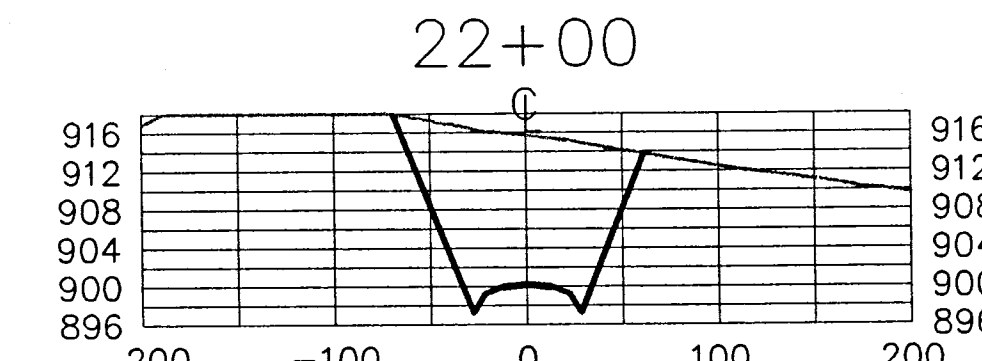
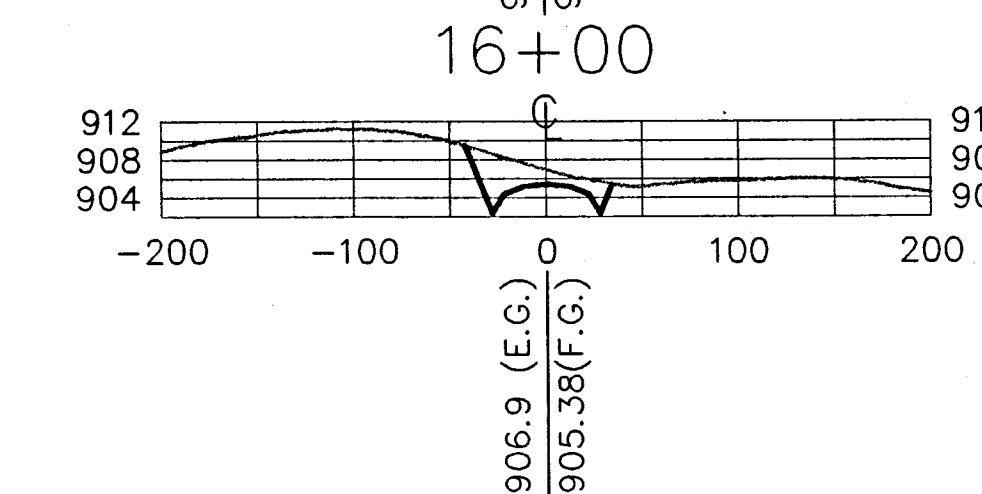
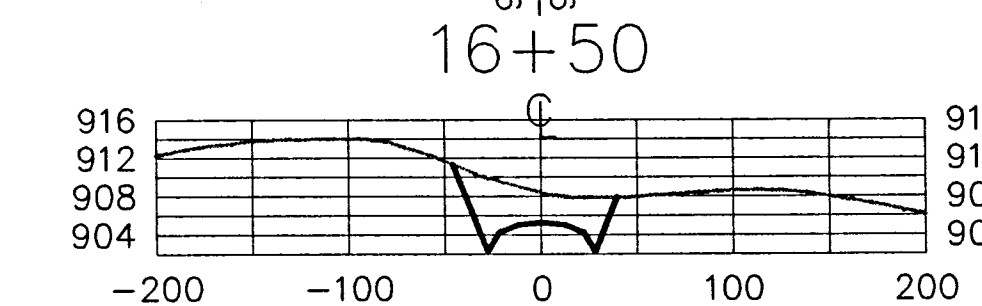
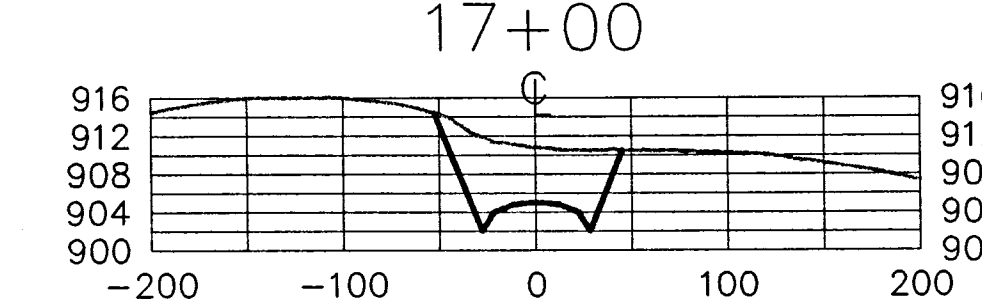
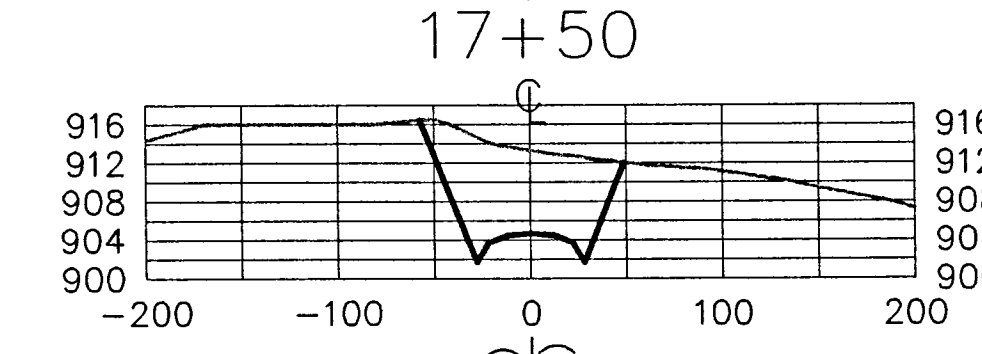
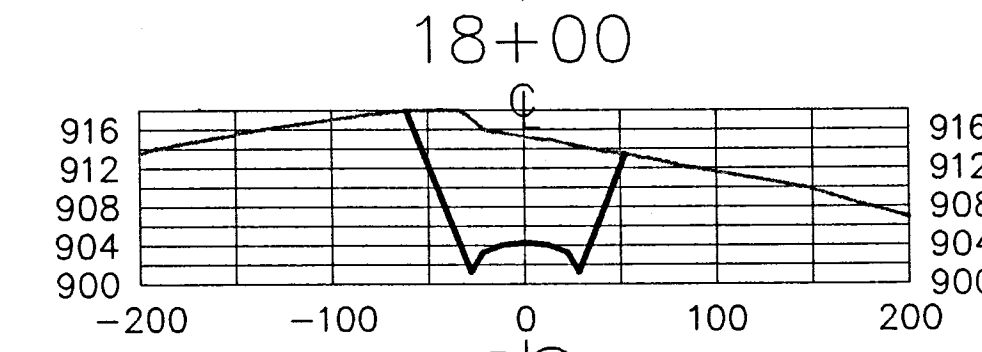
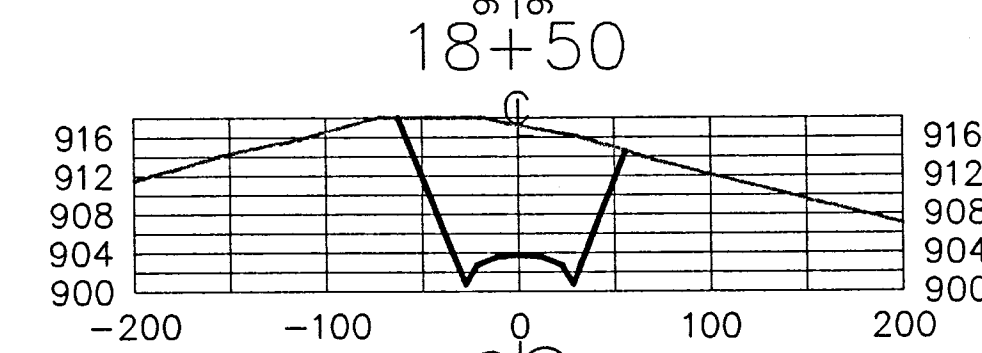
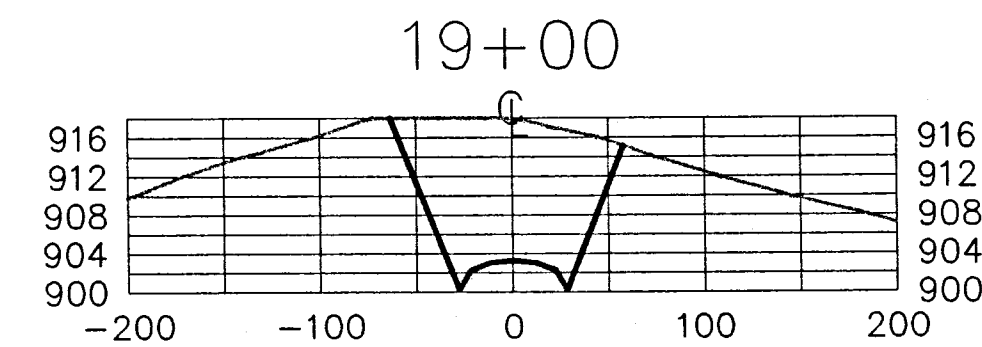
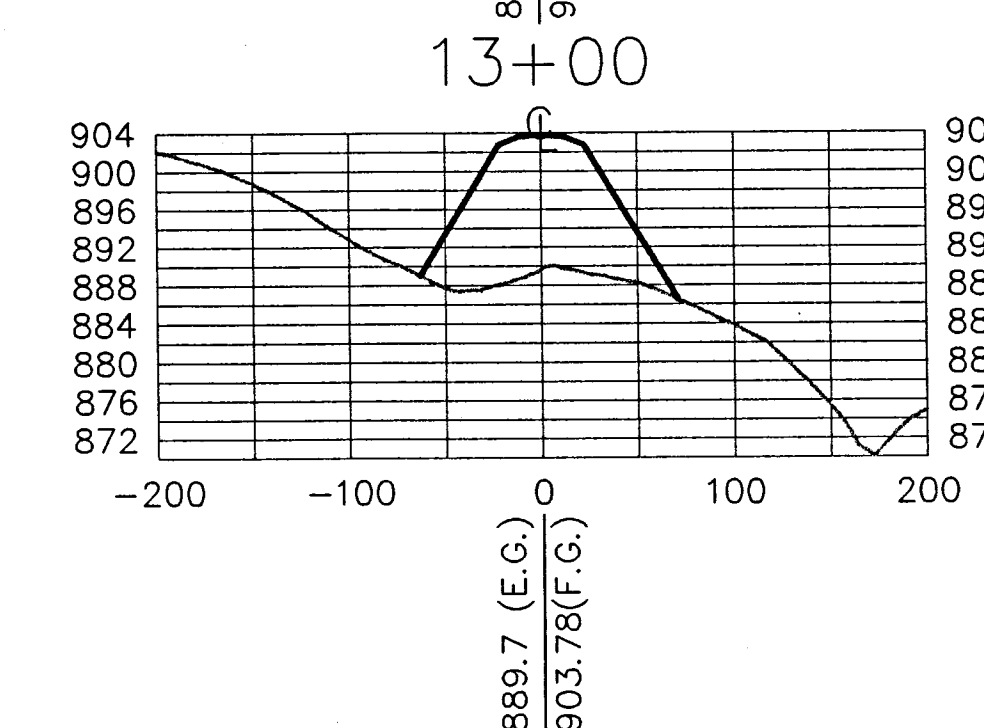
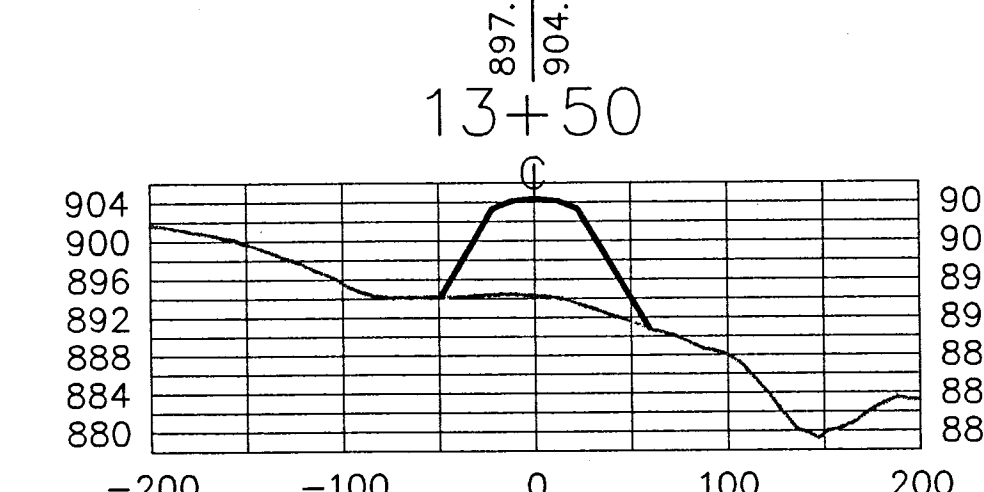
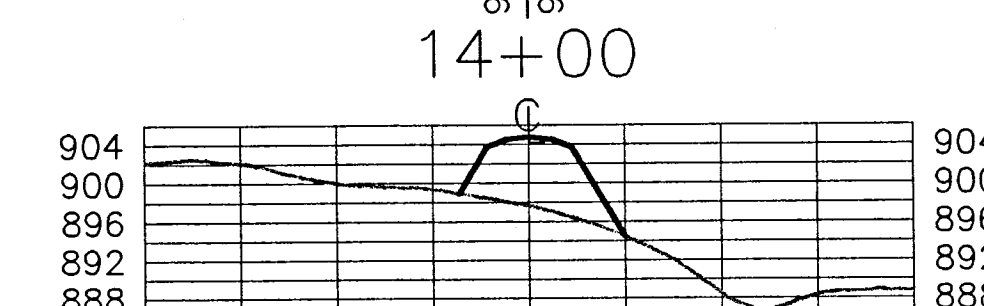
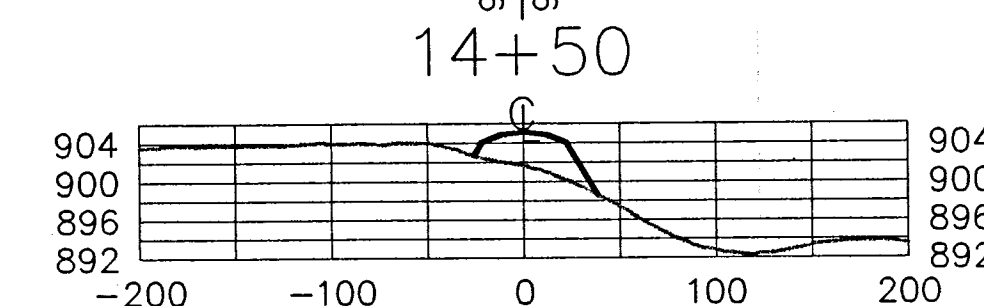
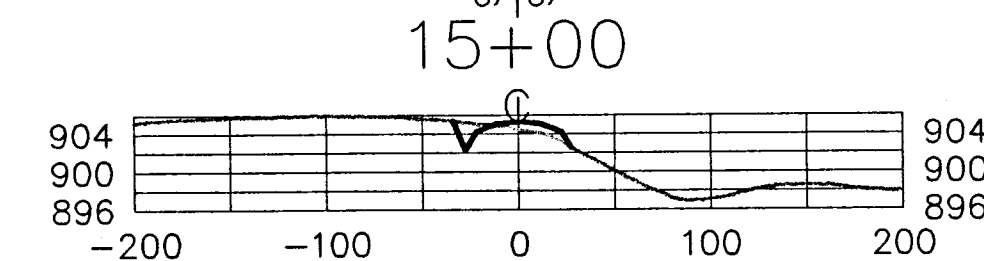
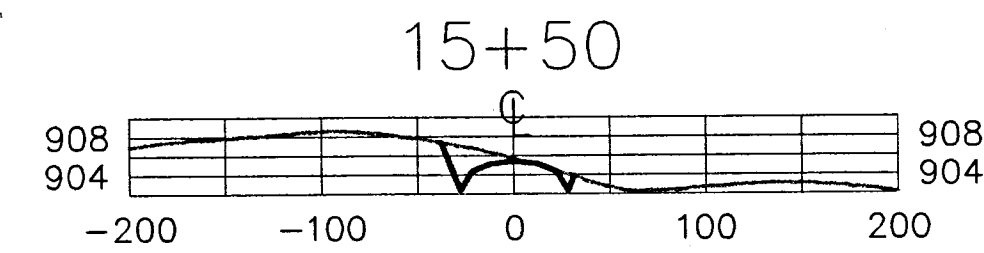
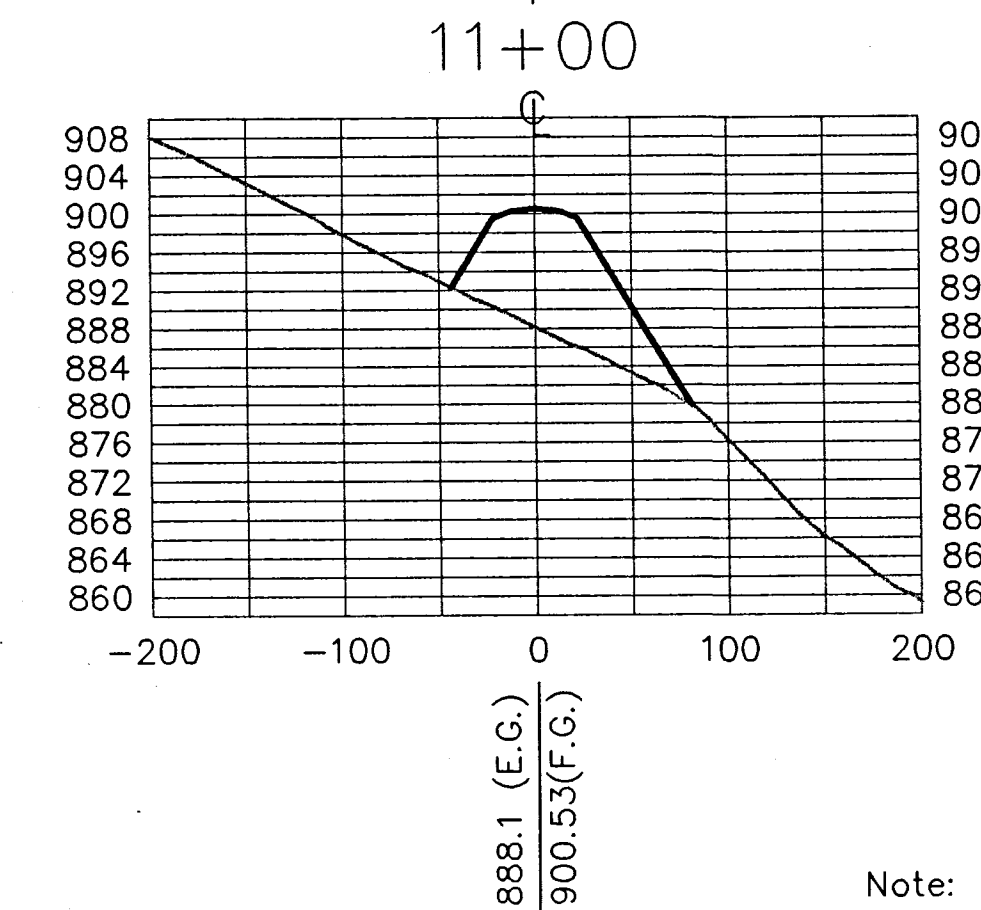
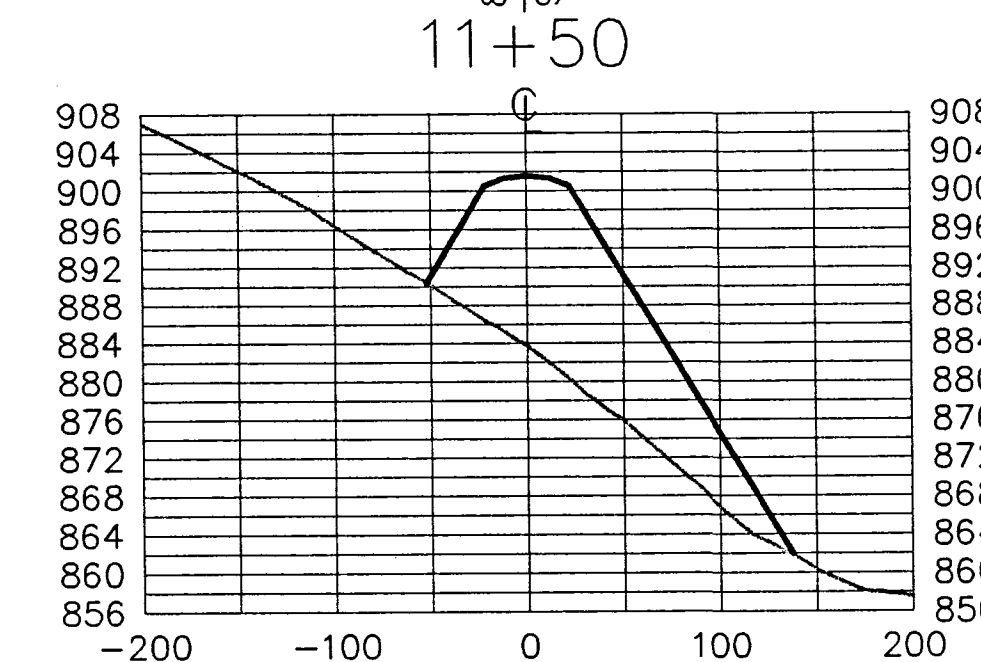
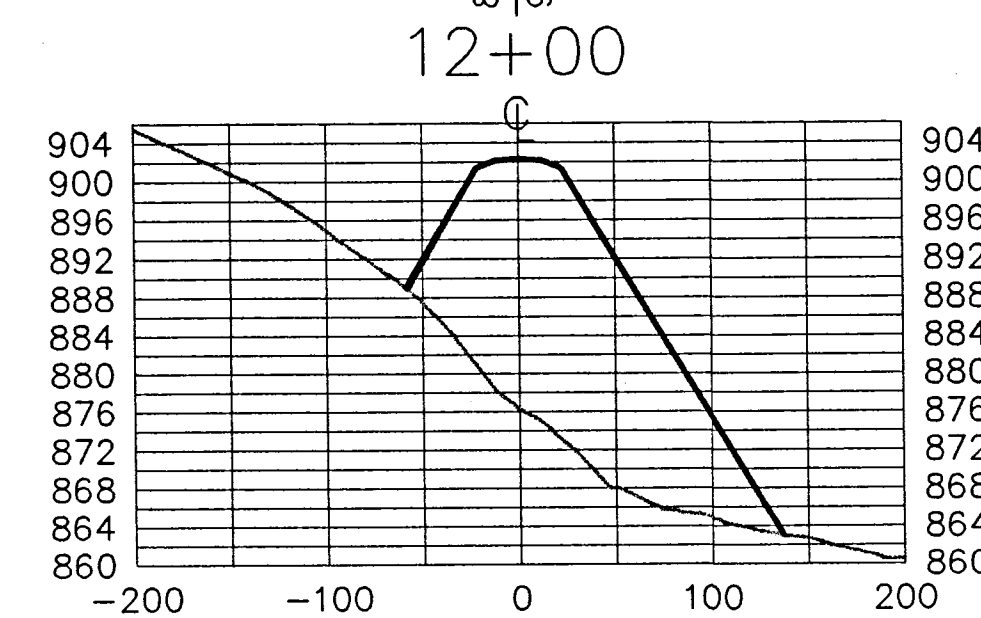


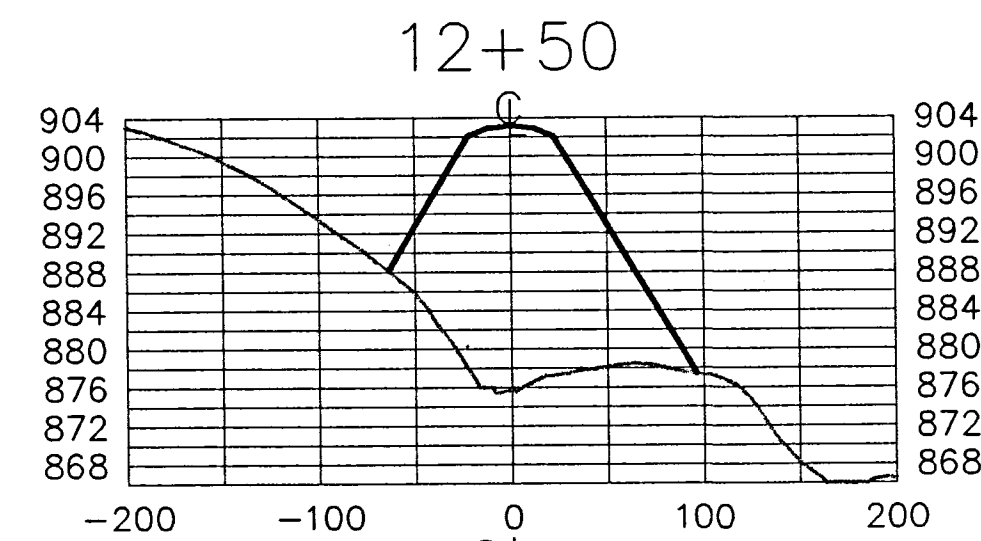

Note:
All Fill Slopes are 2:1
All Cut Slopes are 3:1

The JFW Company
1218 St. Rt. 93 NE
New Lexington, Ohio 43764 (614) 342-5131

ENGINEERING
SURVEYING
RESOURCE
DEVELOPMENT

Zanesville-Muskingum County
Port Authority
Zanesville, Ohio 43701

SCALE	1" = 100'	CHECKED	TCW
DATE	8/31/99	APPROVED	
REVISED		CERTIFIED	
DRAWN	VP Jr.		

Dollar General
Access Road
Cross Sections