
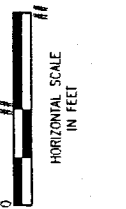
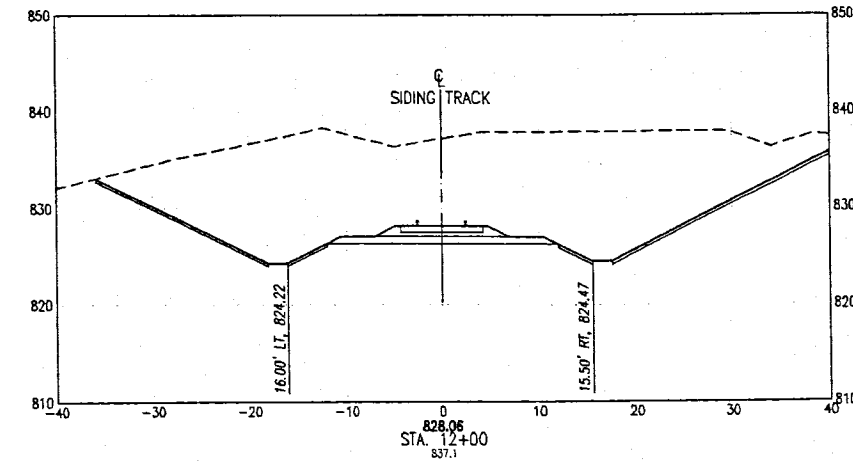
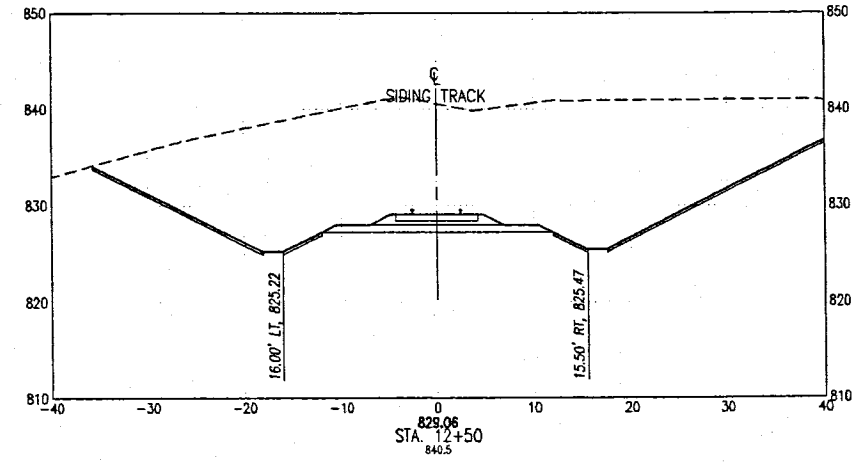
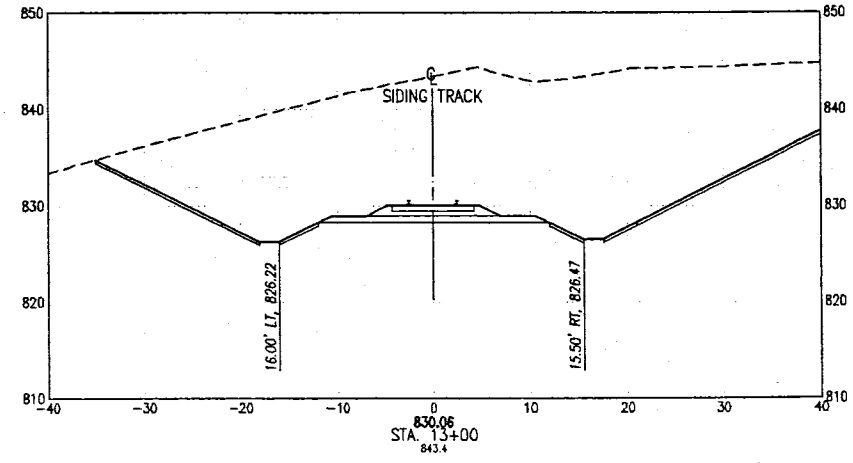
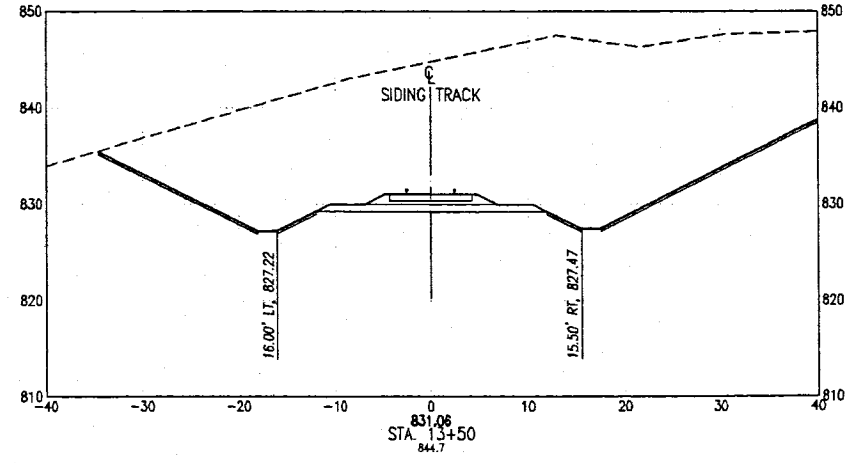
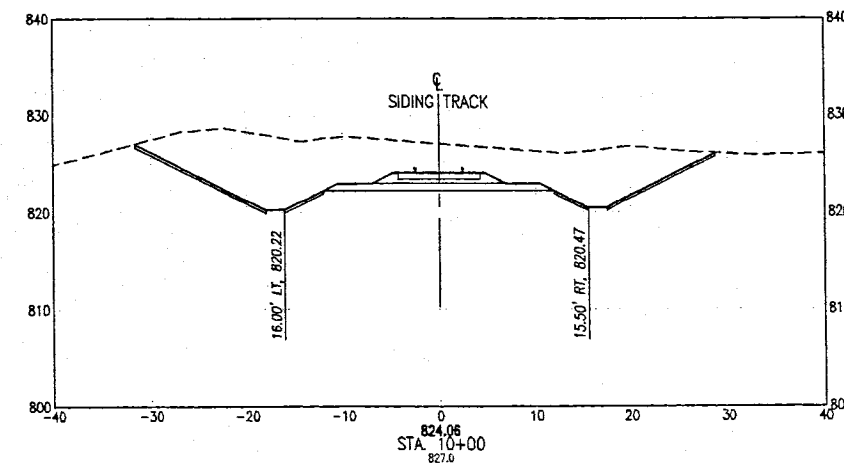
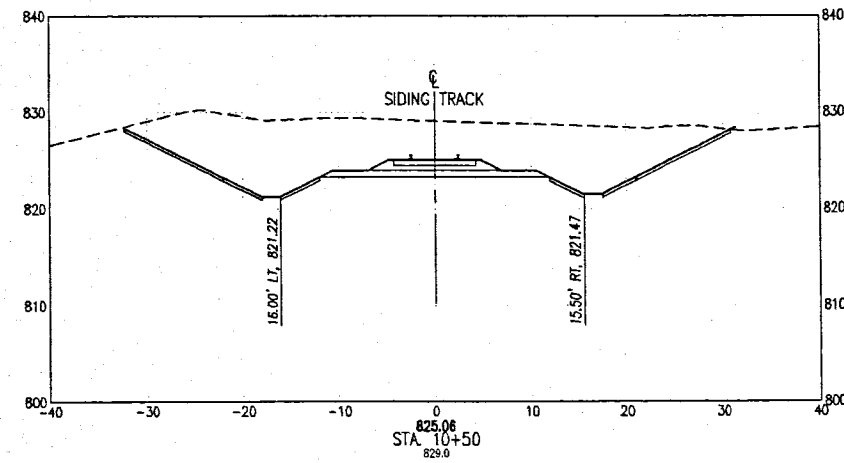
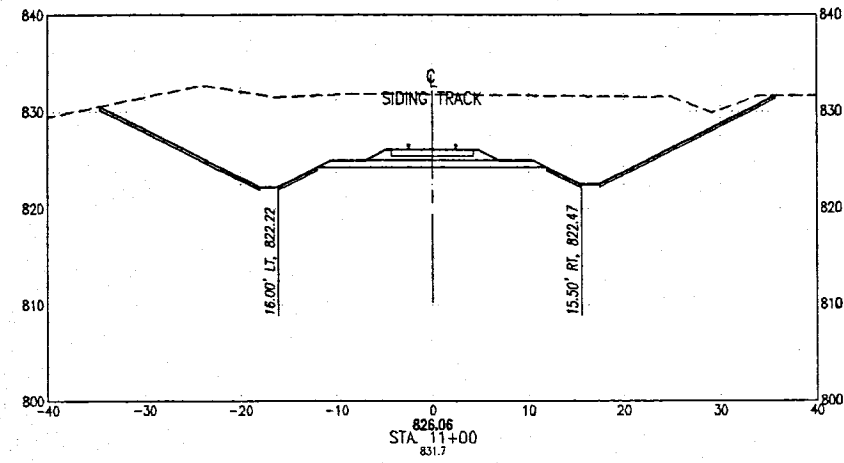
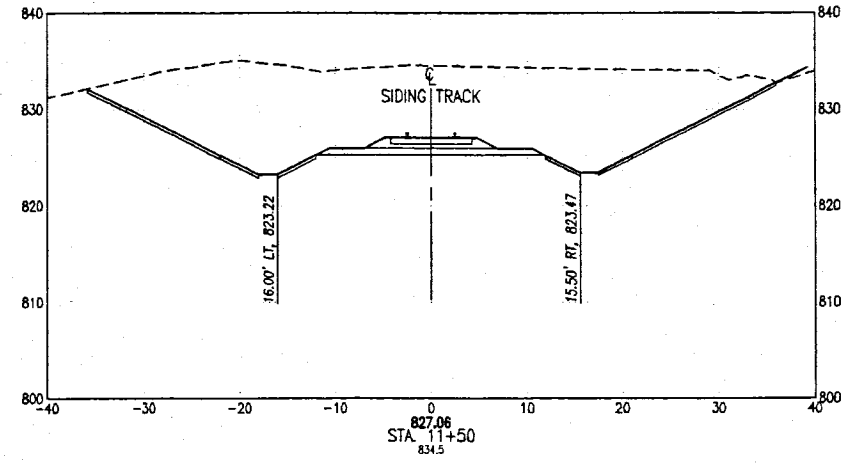
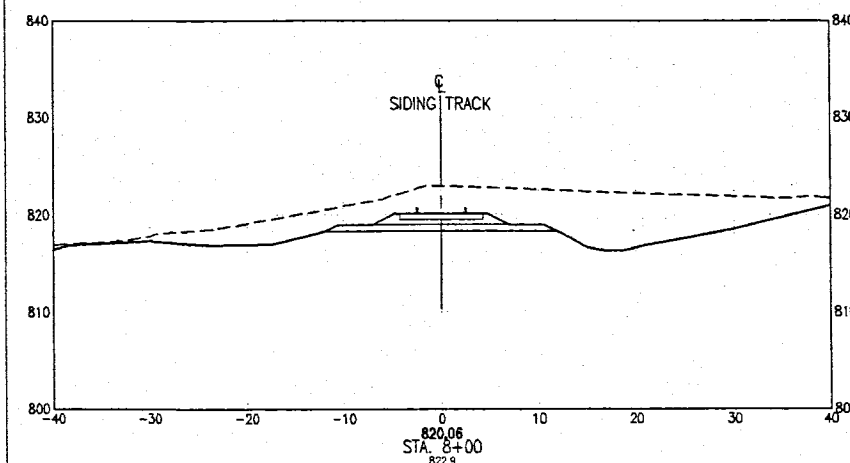
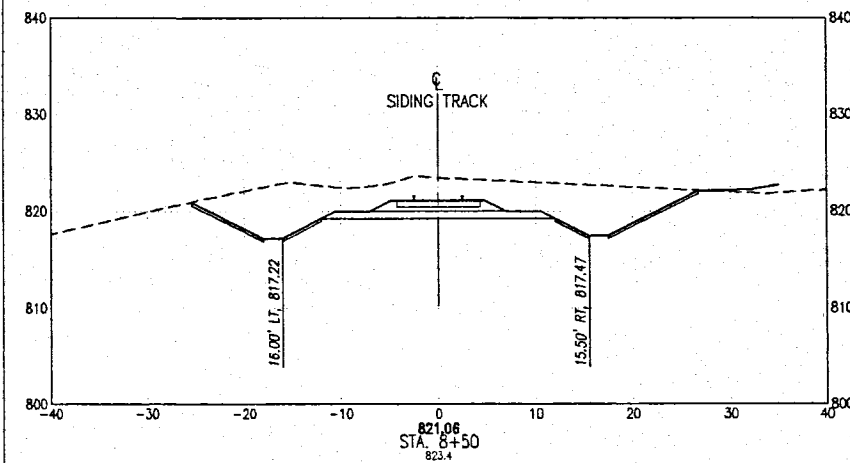
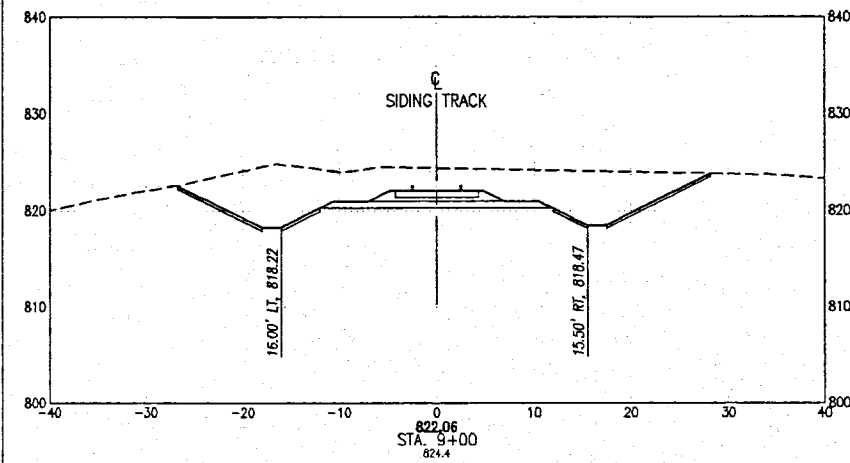


10/4/2012 2:08 PM m:\eastpointe\100-01\hender\job\shelton\mcpa\mcpa_r_siding\10-07_dgn\mcpa_siding_008_cross_sections.dgn

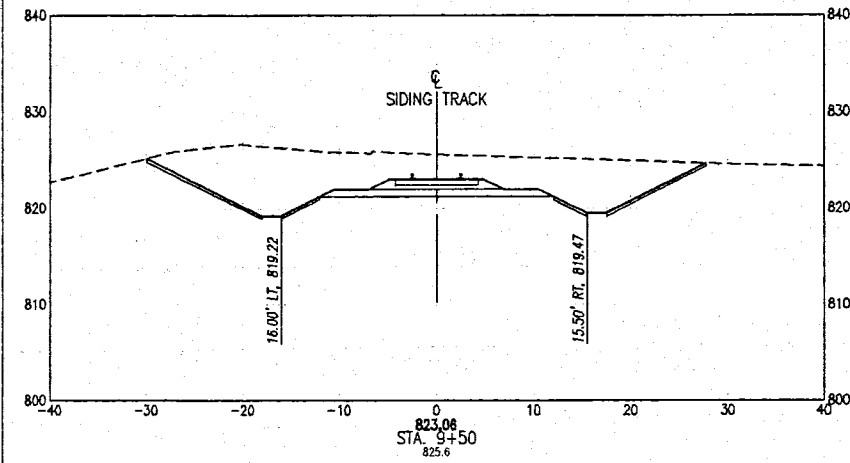

DRAWN
CHECKED
DATE

10-12-12

PLANT ISSUE/REVISION

NO.

DATE

PLANT ISSUE/REVISION

NO.

DATE

PLANT ISSUE/REVISION

NO.

DATE

PLANT ISSUE/REVISION

NO.

DATE

PLANT ISSUE/REVISION

NO.

DATE

PLANT ISSUE/REVISION

NO.

DATE

PLANT ISSUE/REVISION

Tel: 710.344.5451
Fax: 710.344.5746
59 Grant Street
Newark, Ohio 43055
www.jobshenderson.com

**Jobes
Henderson
& ASSOCIATES**
Breaking Ground | Breaking Boundaries

ZMCPA EASTPOINTE RR EXTENSION
CROSS SECTIONS

JOB NUMBER:
Z10-07

7
11