


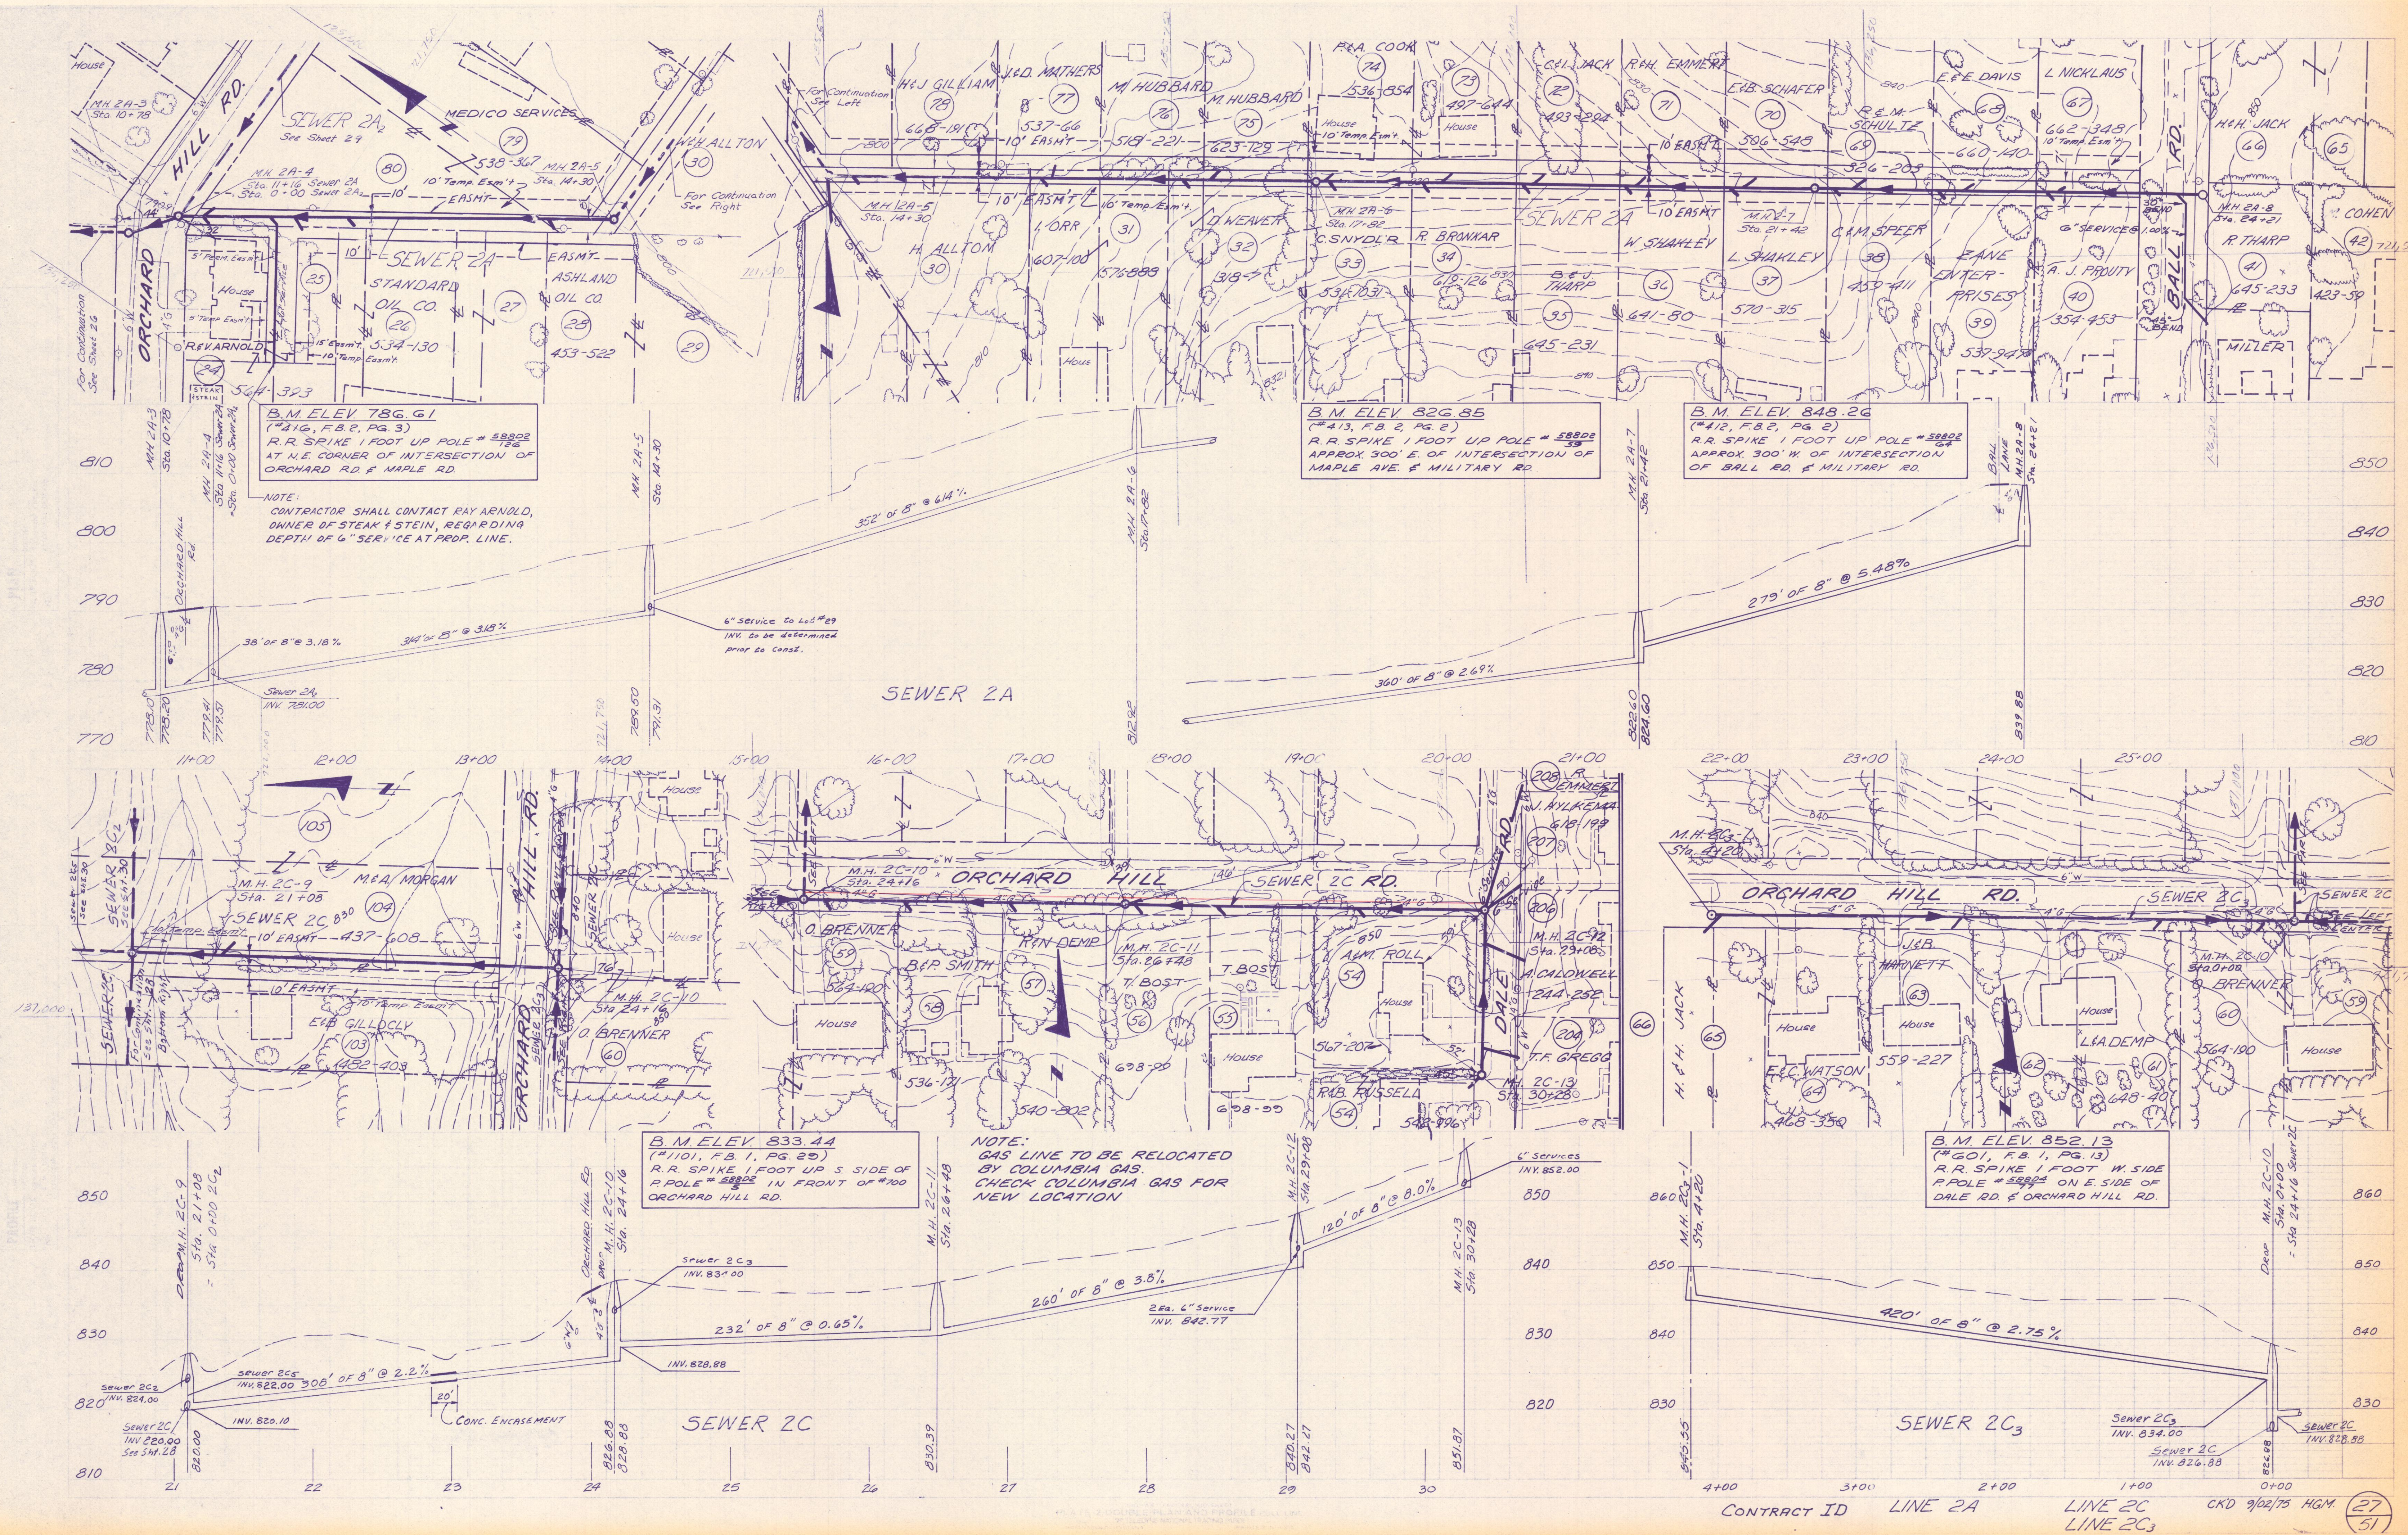

B.M. ELEV 786.61
(*216, F.B. 2, PG. 3)
R.R. SPIKE 1 FOOT UP POLE # 58802
AT N.E. CORNER OF INTERSECTION OF
ORCHARD RD & MAPLE RD.

B.M. ELEV 826.85
(*413, F.B. 2, PG. 2)
R.R. SPIKE 1 FOOT UP POLE # 58802
APPROX 300' E. OF INTERSECTION OF
MAPLE AVE & MILITARY RD.

B.M. ELEV 848.26
(*412, F.B. 2, PG. 2)
R.R. SPIKE 1 FOOT UP POLE # 58802
APPROX 300' W. OF INTERSECTION OF
BALL RD & MILITARY RD.

B.M. ELEV 833.44
(*1101, F.B. 1, PG. 20)
R.R. SPIKE 1 FOOT UP S. SIDE OF
POLE # 58802 IN FRONT OF #700
ORCHARD HILL RD.

B.M. ELEV 852.13
(*601, F.B. 1, PG. 13)
R.R. SPIKE 1 FOOT W. SIDE
POLE # 58802 ON E. SIDE OF
DALE RD & ORCHARD HILL RD.

NOTE:
GAS LINE TO BE RELOCATED
BY COLUMBIA GAS.
CHECK COLUMBIA GAS FOR
NEW LOCATION