


PLAN
NOTE: ROCK & SAND COVERED
BY CITY OF ZANESVILLE

PROFILE
NOTE: ROCK & SAND COVERED
BY CITY OF ZANESVILLE

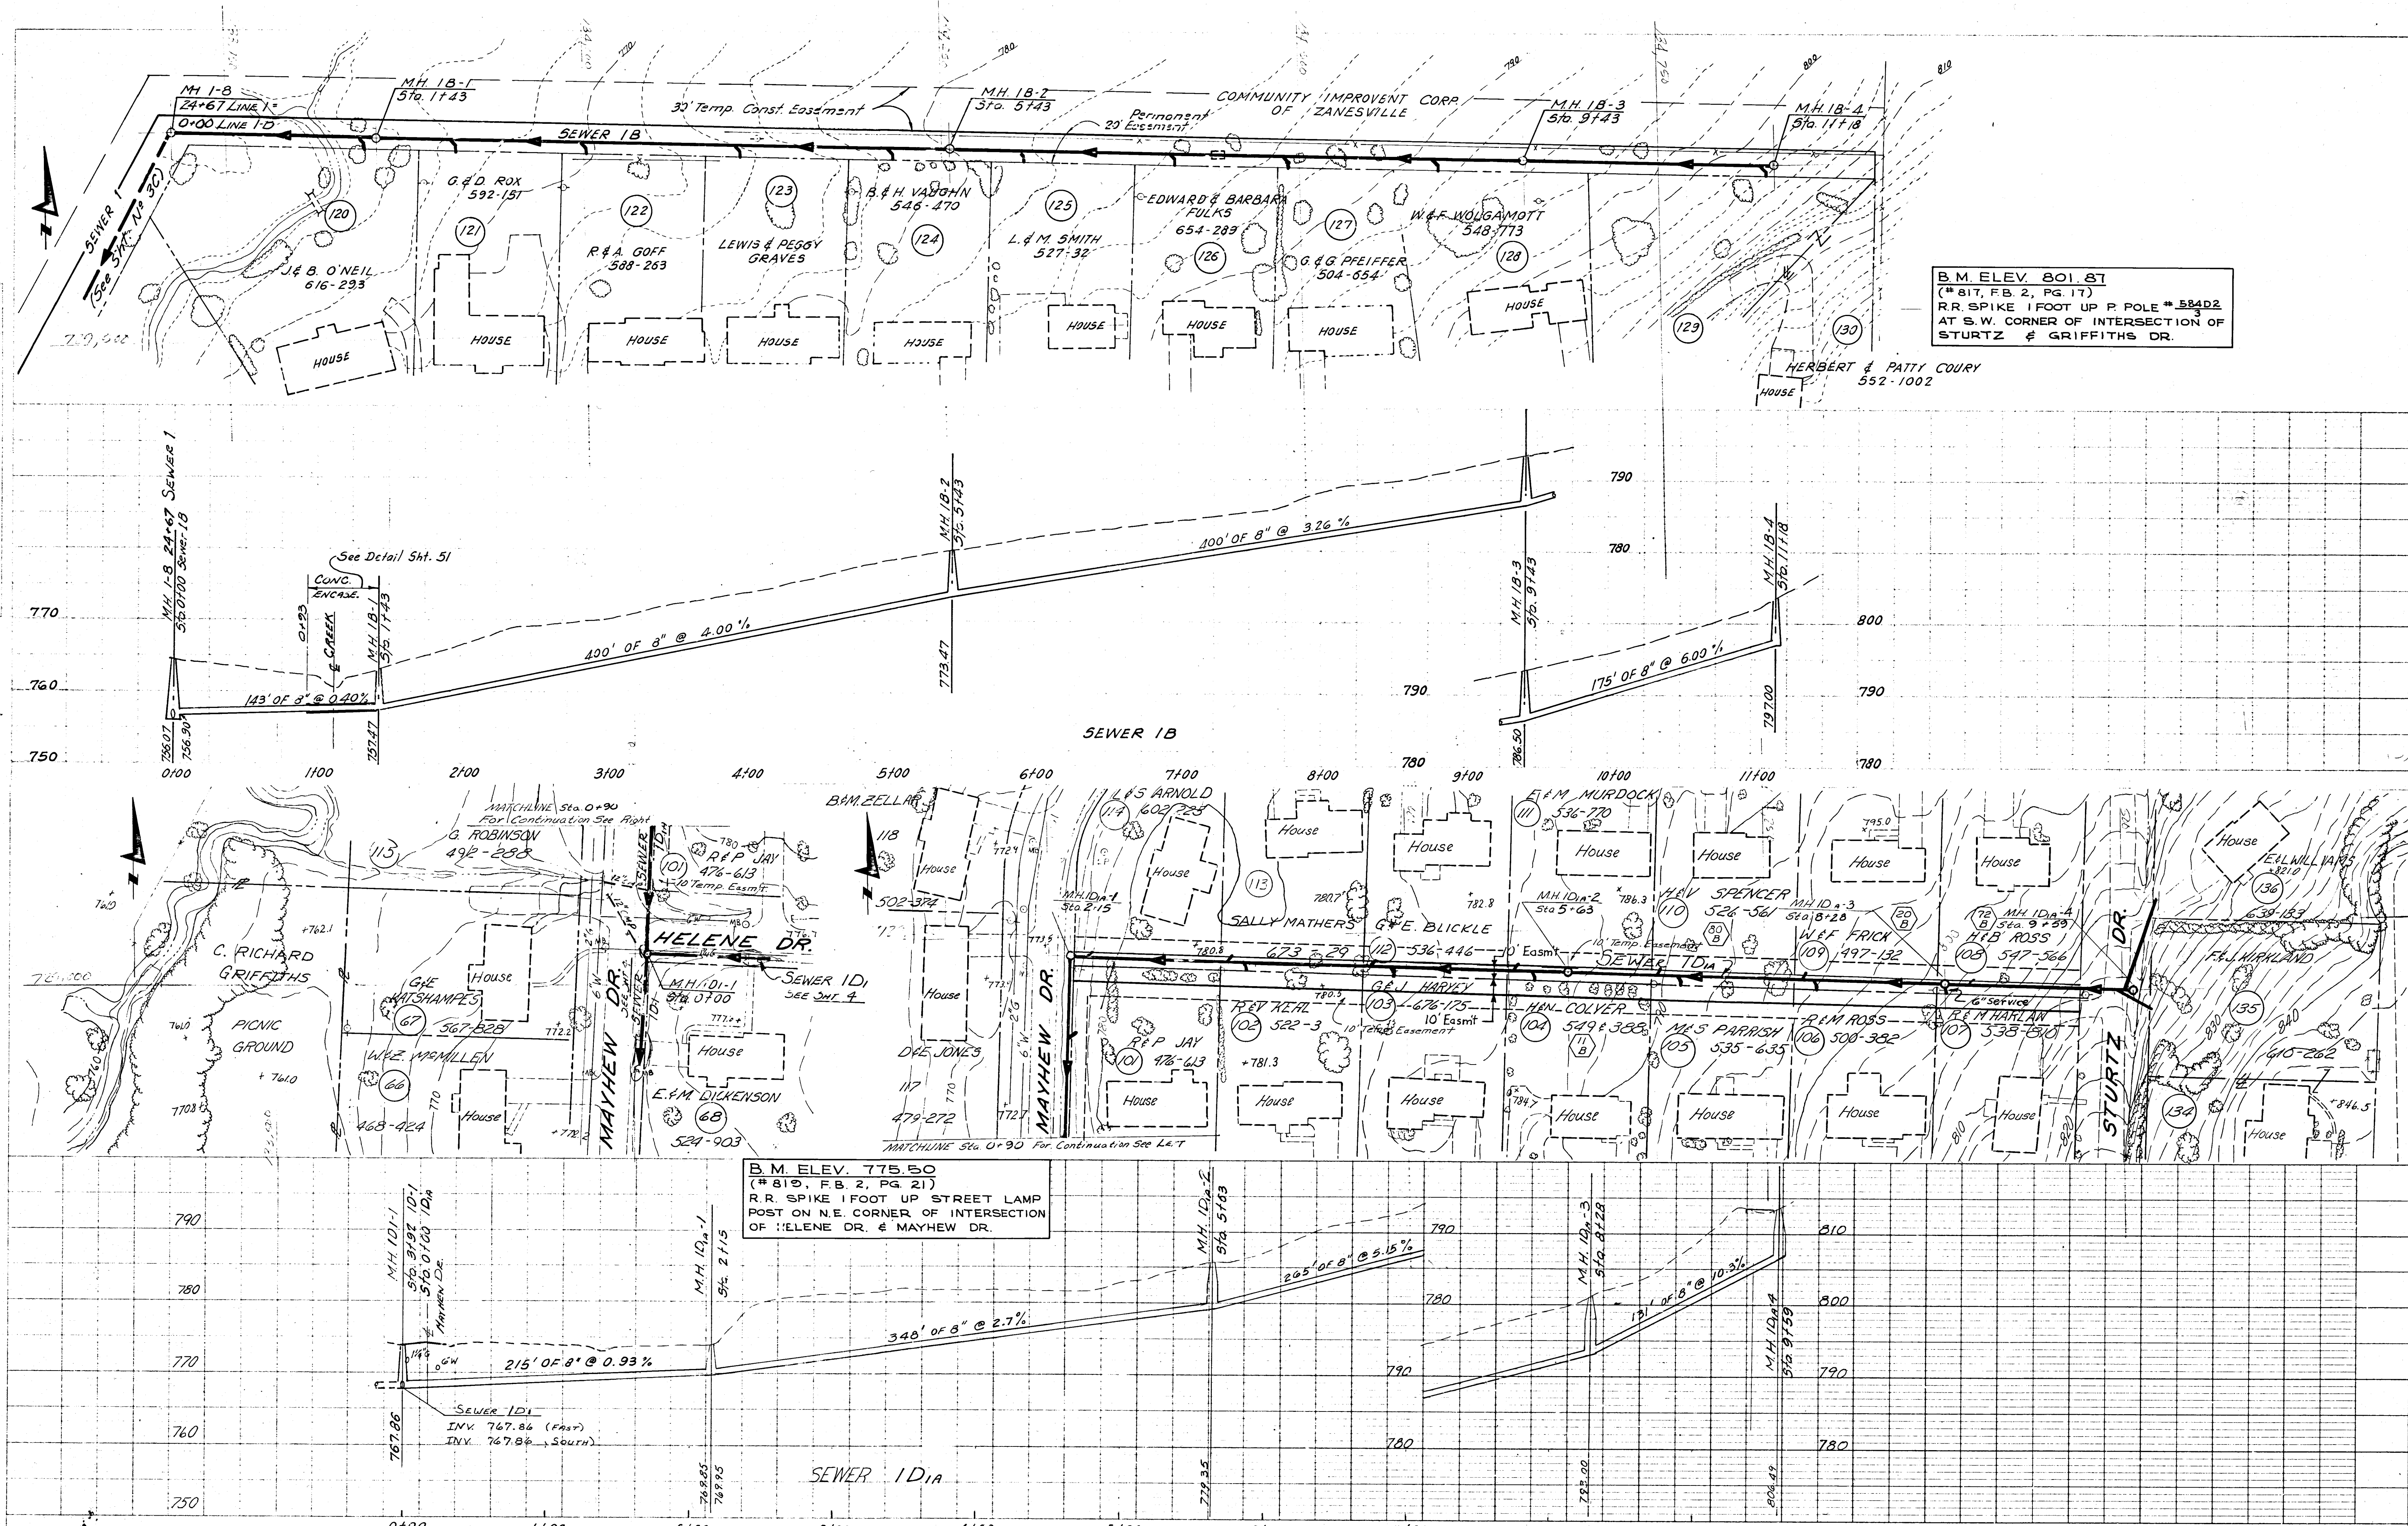

B.M. ELEV. 801.87
(*817, FB. 2, PG. 17)
R.R. SPIKE 1 FOOT UP P. POLE # 584D2
AT S.W. CORNER OF INTERSECTION OF
STURTZ & GRIFFITHS DR.

B.M. ELEV. 775.50
(*819, FB. 2, PG. 21)
R.R. SPIKE 1 FOOT UP STREET LAMP
POST ON N.E. CORNER OF INTERSECTION
OF HELENE DR. & MAYHEW DR.