
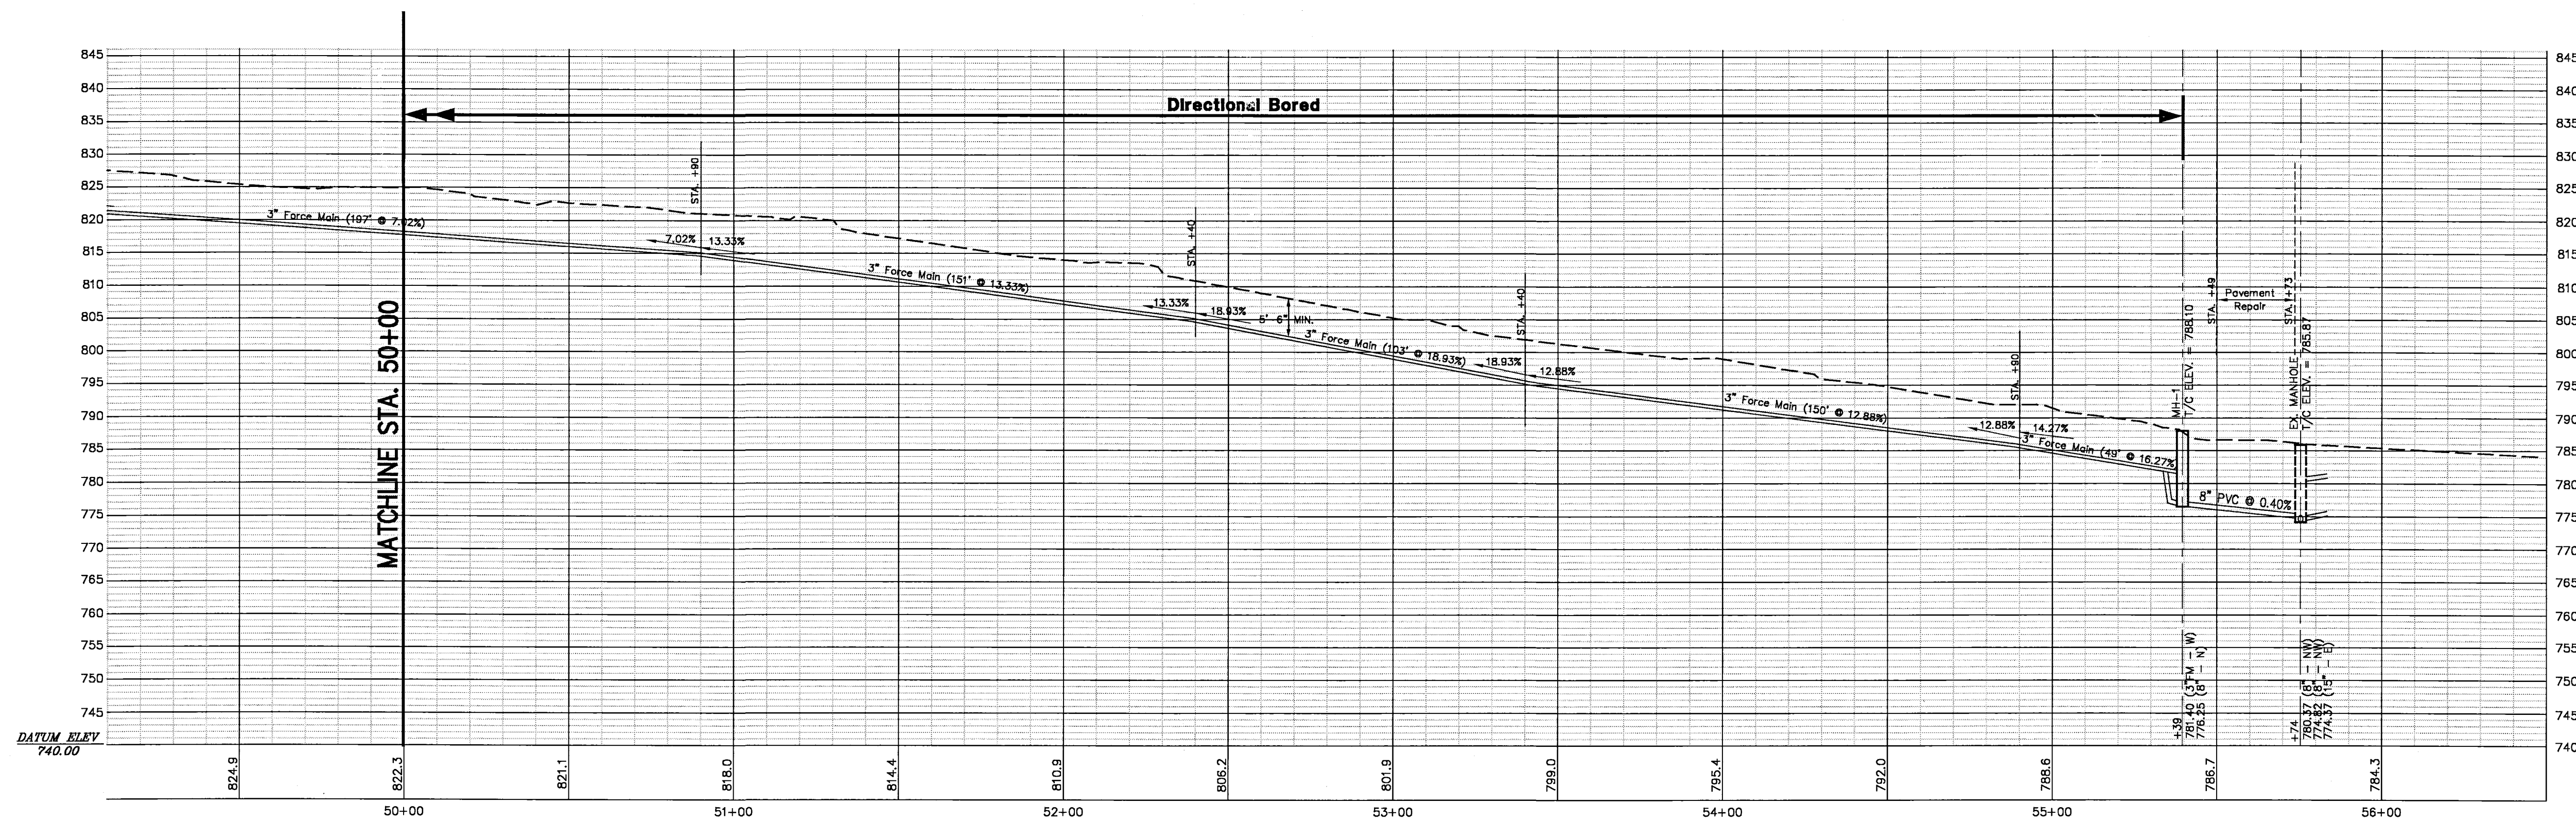


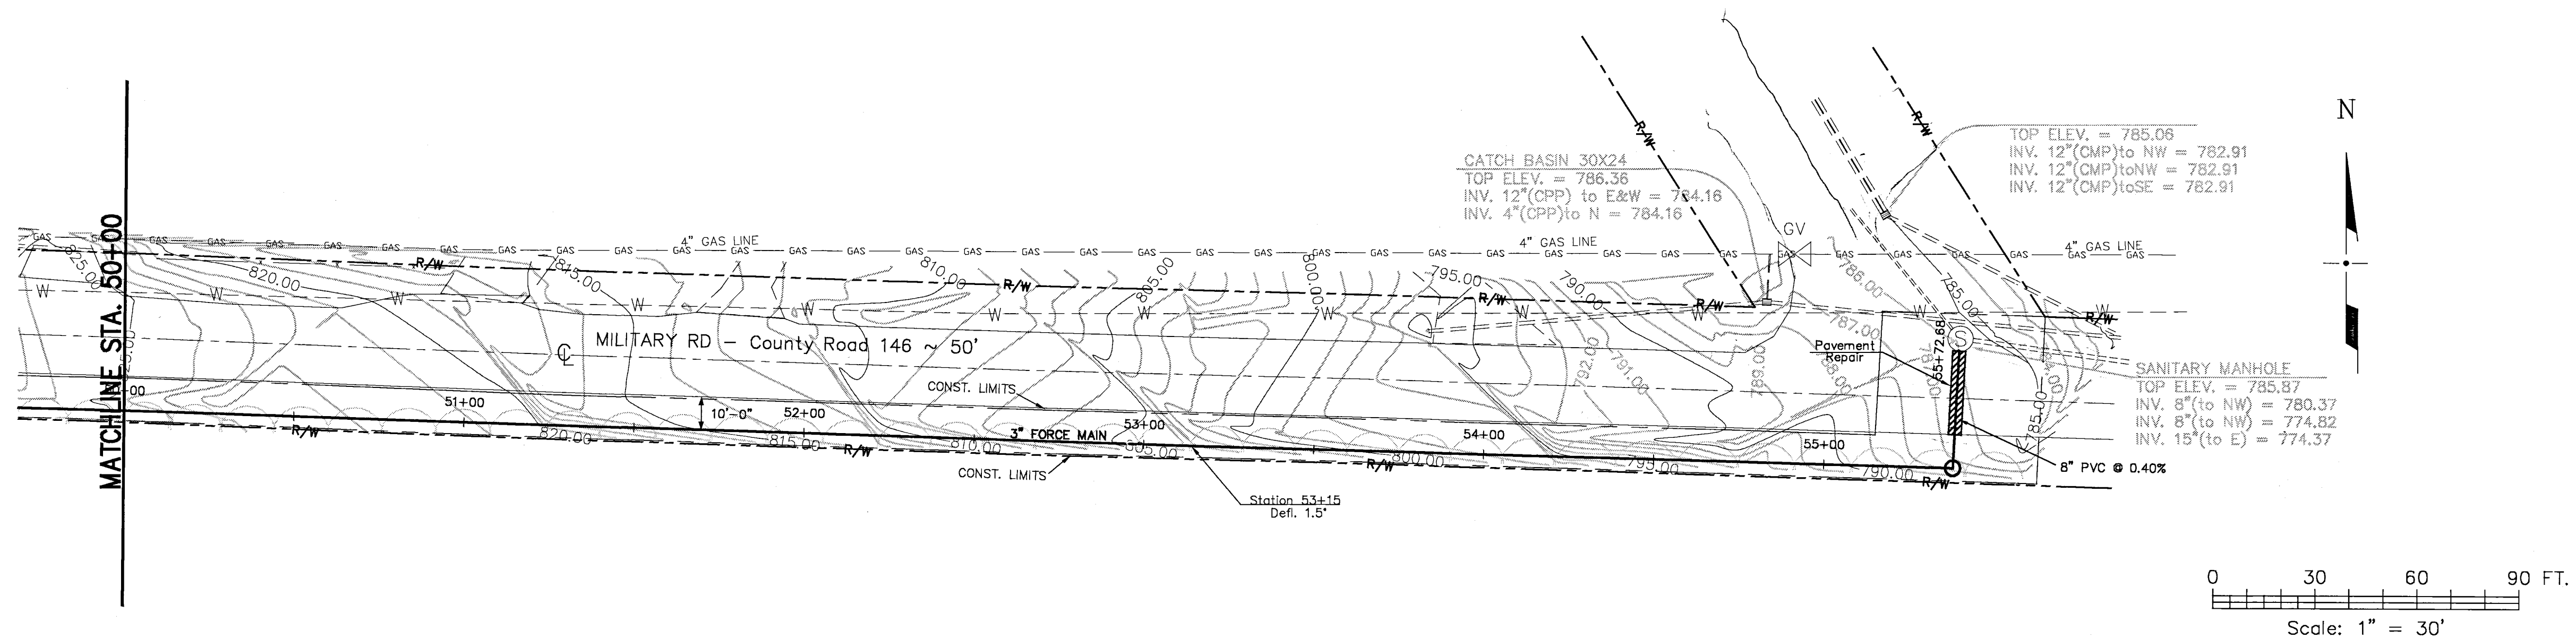

URS
ARCHITECTS • ENGINEERS • PLANNERS
277 W. NATIONWIDE BLVD.
COLUMBUS, OHIO 43215
(614) 464-4500 Fax: 464-0588

DATE ISSUED FOR BIDDING:			
ADDENDUM REVISIONS			
No.	DESCRIPTION	DATE	BY

DATE ISSUED FOR CONSTRUCTION:			
REVISIONS			
No.	DESCRIPTION	DATE	BY

DATE ISSUED FOR RECORD DRAWINGS:

GAMBRO HEALTHCARE LIFT STATION & FORCE MAIN

FORCE MAIN PLAN & PROFILE STA. 50+00 TO THE END

DATE	October 2003
JOB No.	14572464
DRAWN	MAL
CHECKED	FJS
SCALE	1" = 30' H 1" = 15' V