



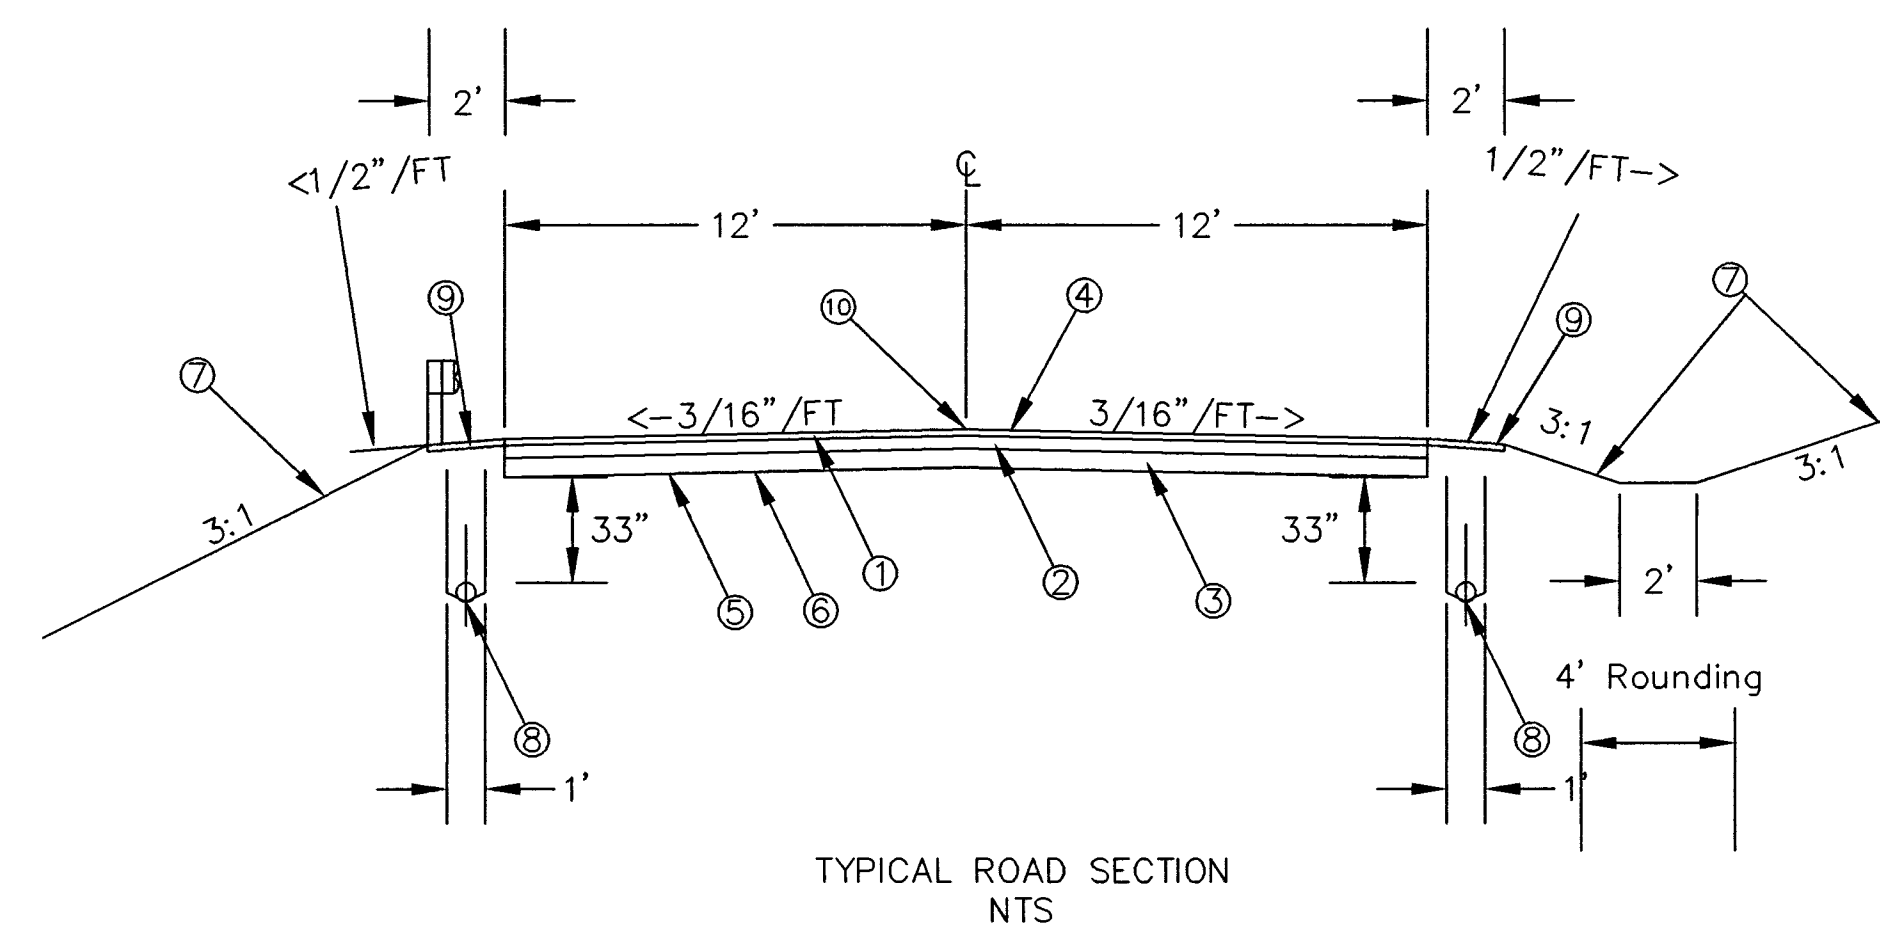

LEGEND

REF.	ITEM	DESCRIPTION
①	448	1 1/2" ASPHALT CONCRETE SURFACE COURSE, TYPE 1, PG 64-22
②	448	4 1/2" ASPHALT CONCRETE INTERMEDIATE COURSE, TYPE 2, PG 64-22
③	304	6" AGGREGATE BASE
④	407	TACK COAT FOR INTERMEDIATE COARSE
⑤	203	SUBGRADE COMPACTION
⑥	203	PROOF ROLLING
⑦	659	SEEDING AND MULCHING
⑧	605	4" SHALLOW PIPE UNDERDRAINS
⑨	411	3" BERM (2' WIDE)

Benz Engineering & Surveying
1218 St. Rt. 93 NE
New Lexington, Ohio 43764 (740) 342-3080

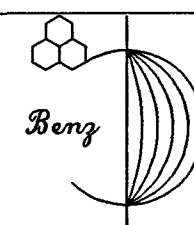

ENGINEERING
SURVEYING

Zanesville-Muskingum County
Port Authority
Zanesville, Ohio 43701

SCALE	NTS	CHECKED	
DATE	9/28/01	APPROVED	
REVISED		CERTIFIED	
DRAWN	VP Jr.		

Gene Sands Drive
Typical