



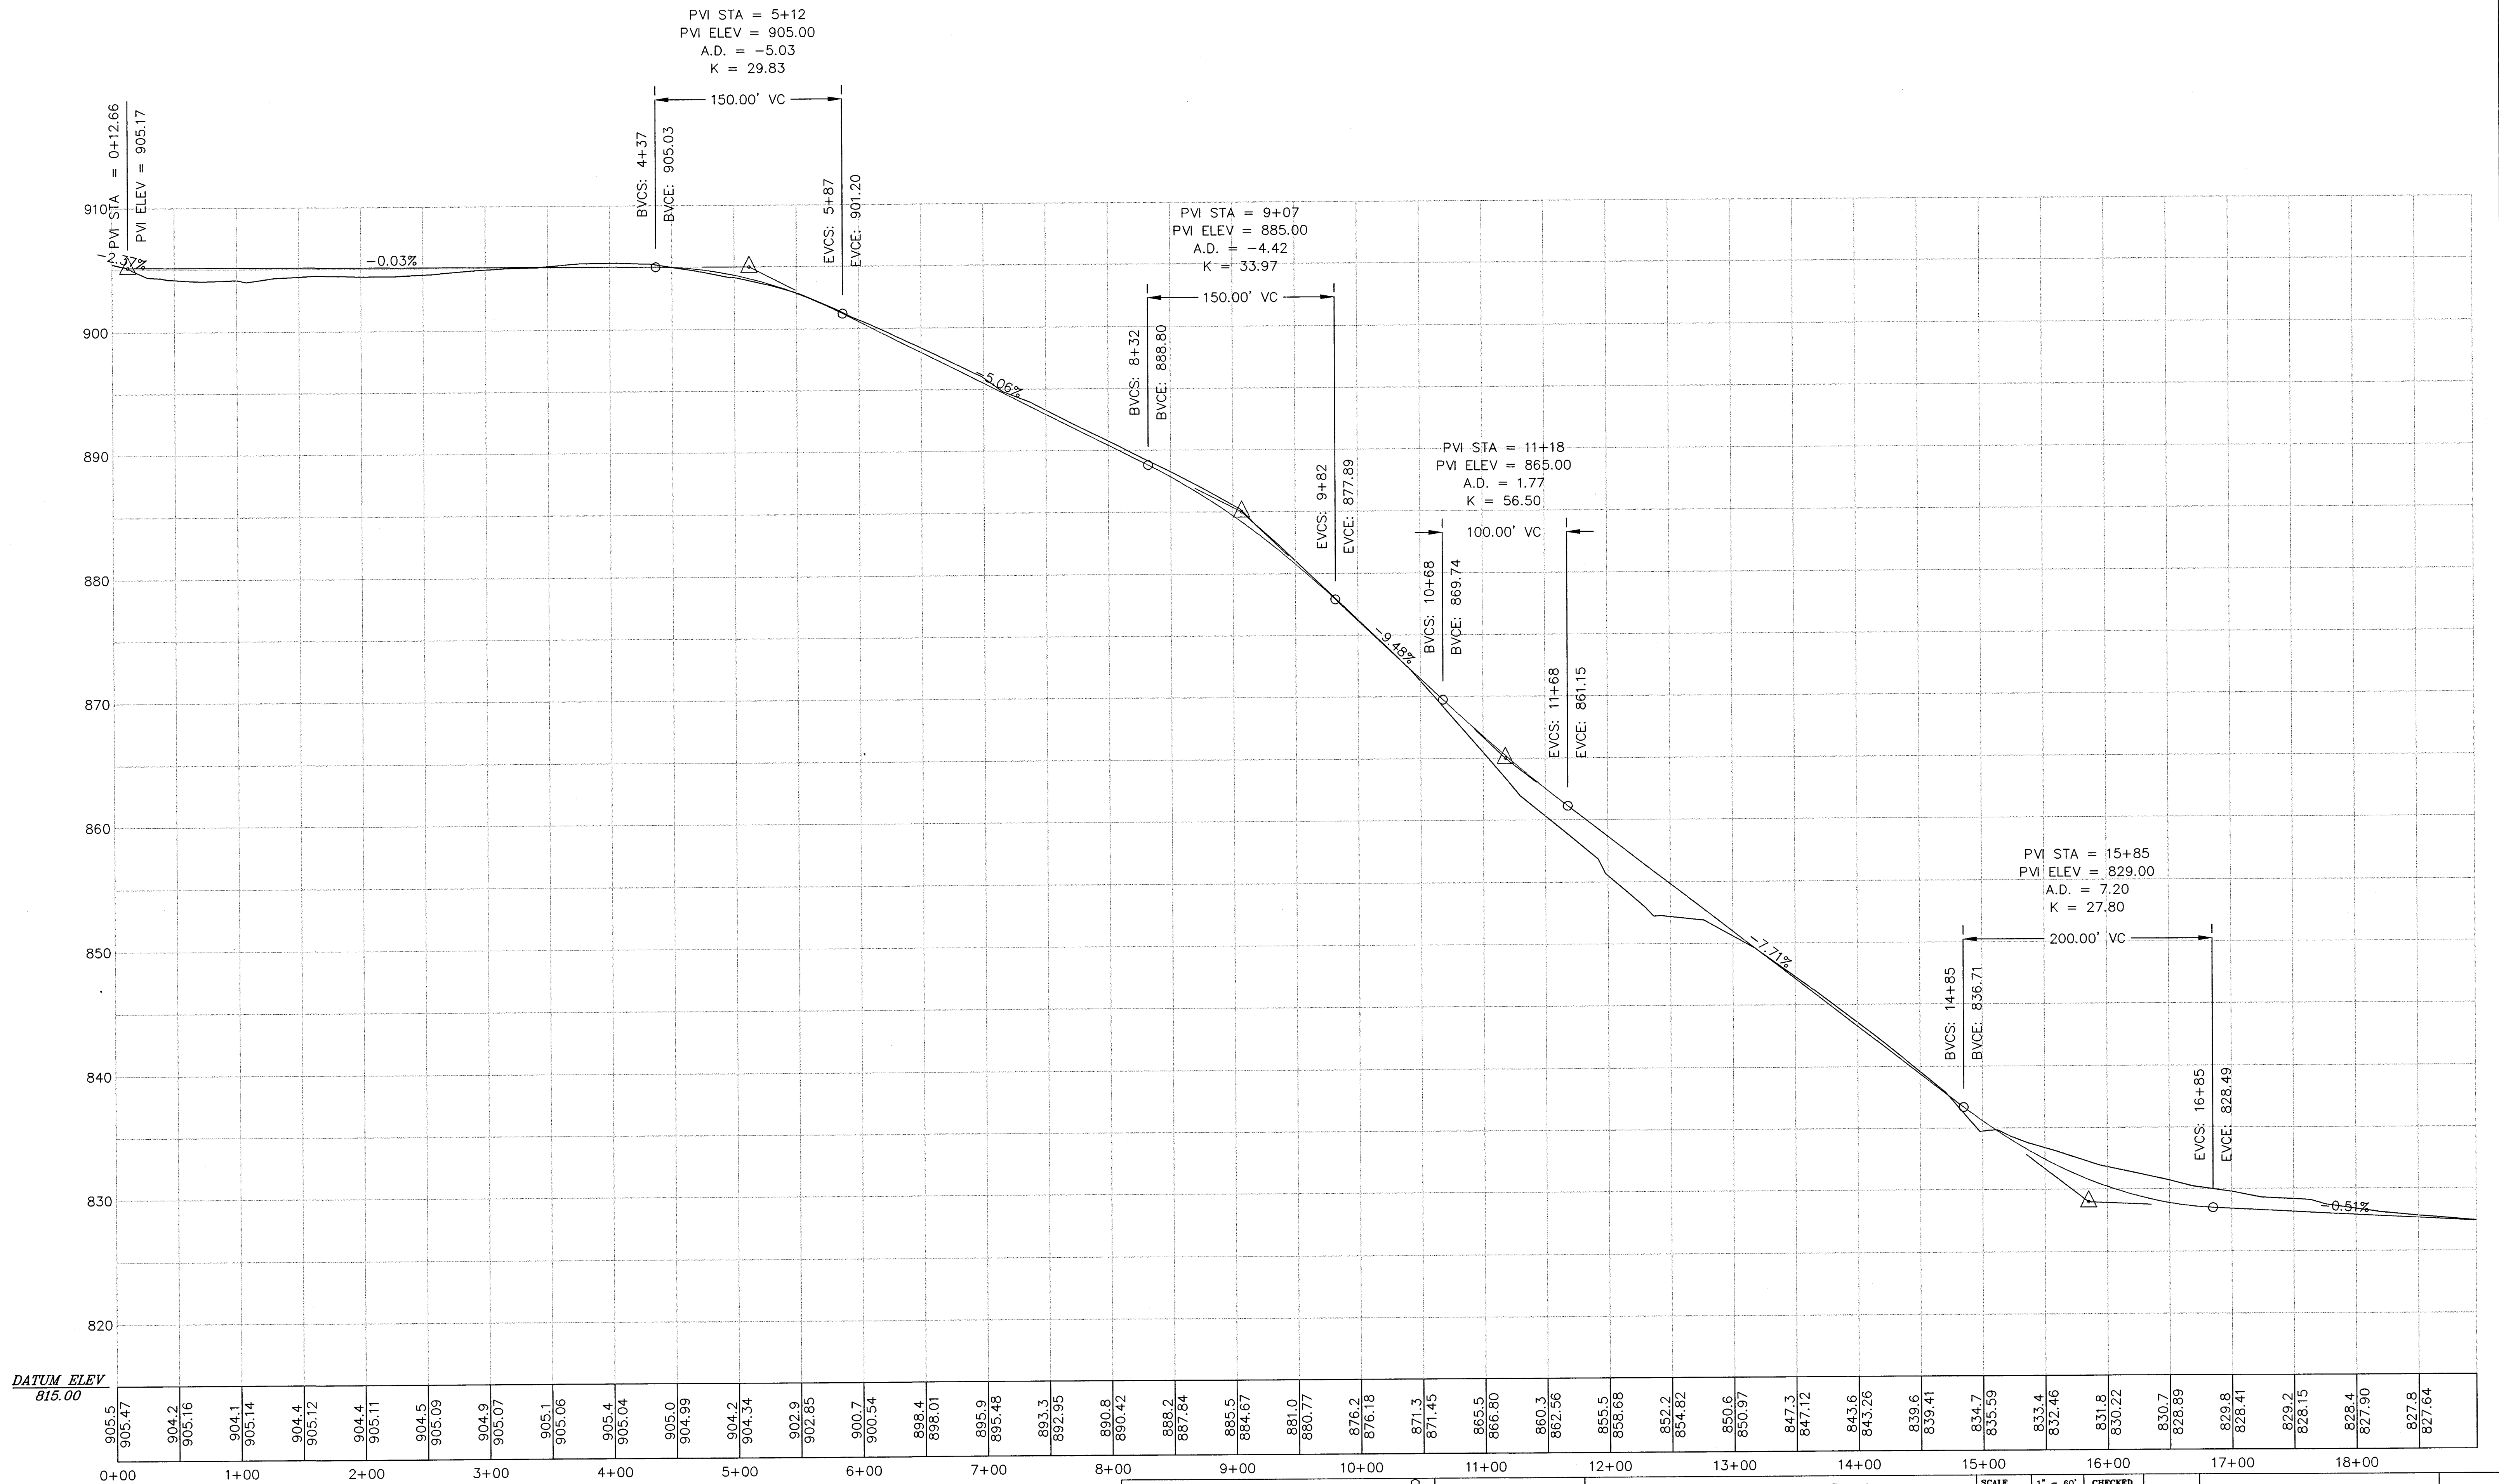

DATUM ELEV
815.00

Benz Engineering & Surveying
1218 St. Rt. 93 NE
New Lexington, Ohio 43764 (740) 342-3080

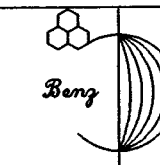

ENGINEERING
SURVEYING

Zanesville-Muskingum County
Port Authority
Zanesville, Ohio 43701

SCALE	1" = 60'
DATE	9/28/01
REVISED	
DRAWN	VP Jr.

CHECKED	
APPROVED	
CERTIFIED	

Gene Sands Drive
Profile