
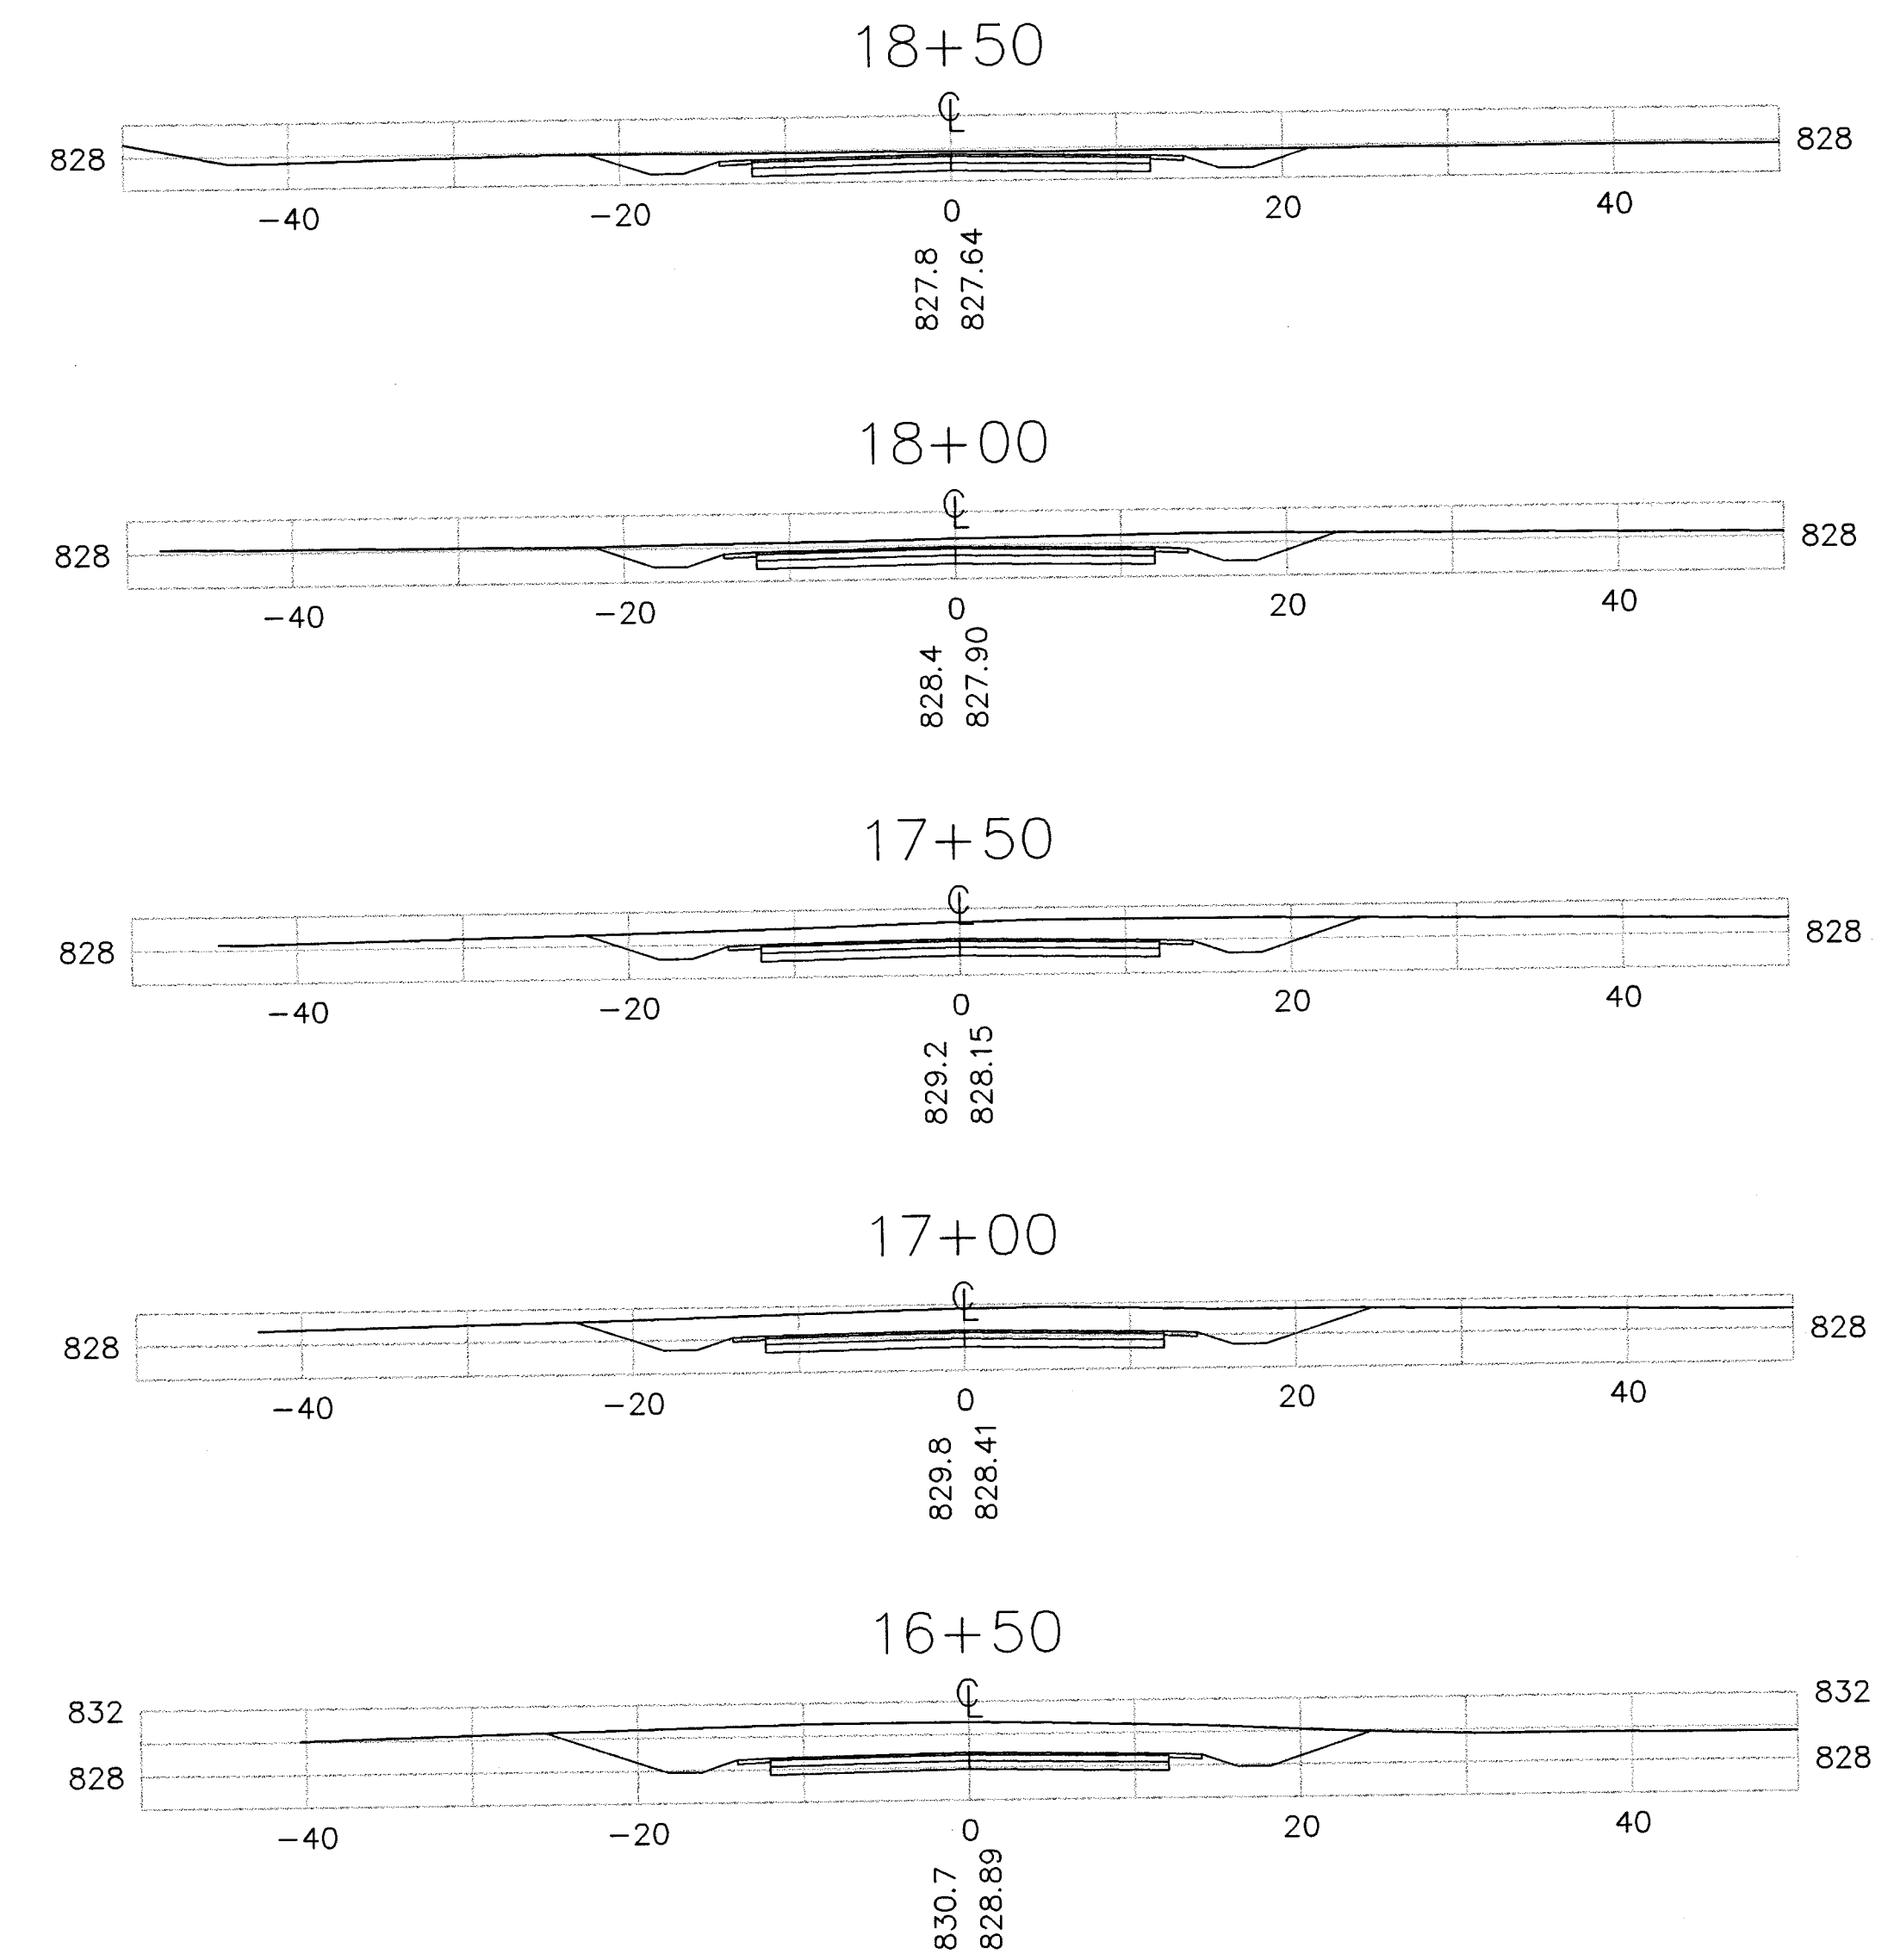


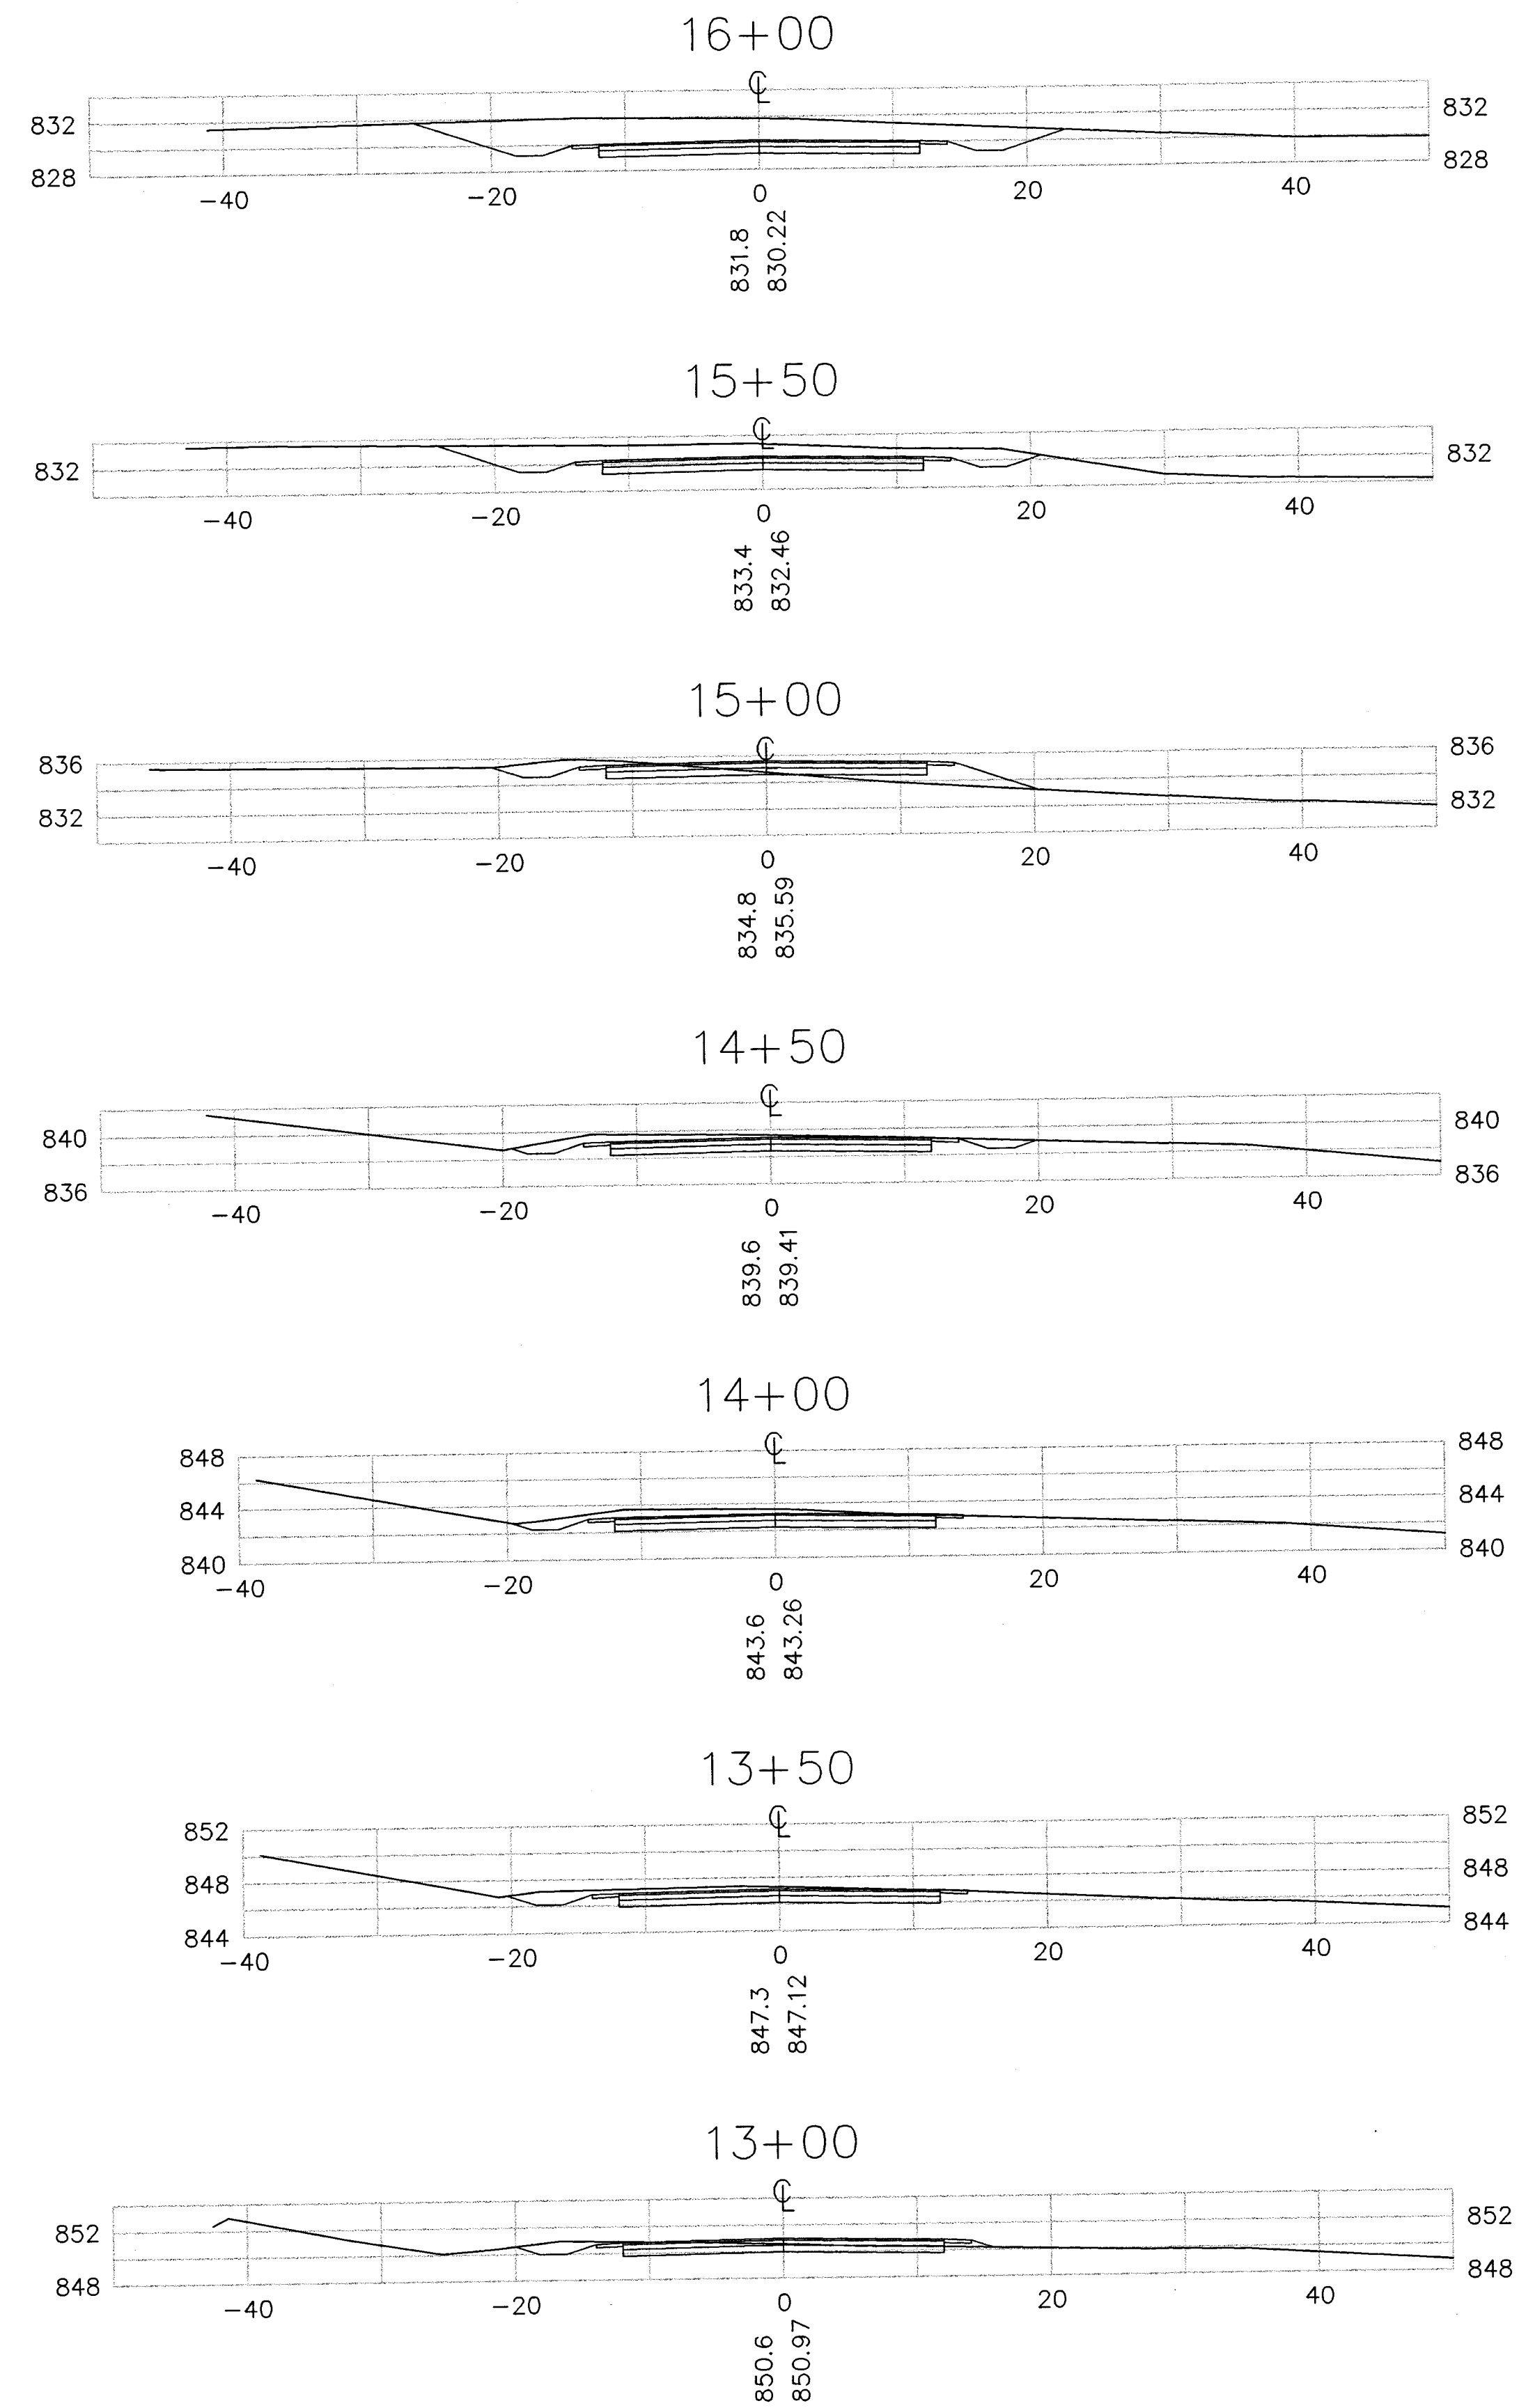

Benz Engineering & Surveying
 1218 St. Rt. 93 NE
 New Lexington, Ohio 43764 (740) 342-3080

**ENGINEERING
SURVEYING**

**Zanesville-Muskingum County
Port Authority
Zanesville, Ohio 43701**

SCALE	1" = 10'	CHECKED	
DATE	9/28/01	APPROVED	
REVISED		CERTIFIED	
DRAWN	VP Jr.		

**Gene Sands Drive
Cross Sections**