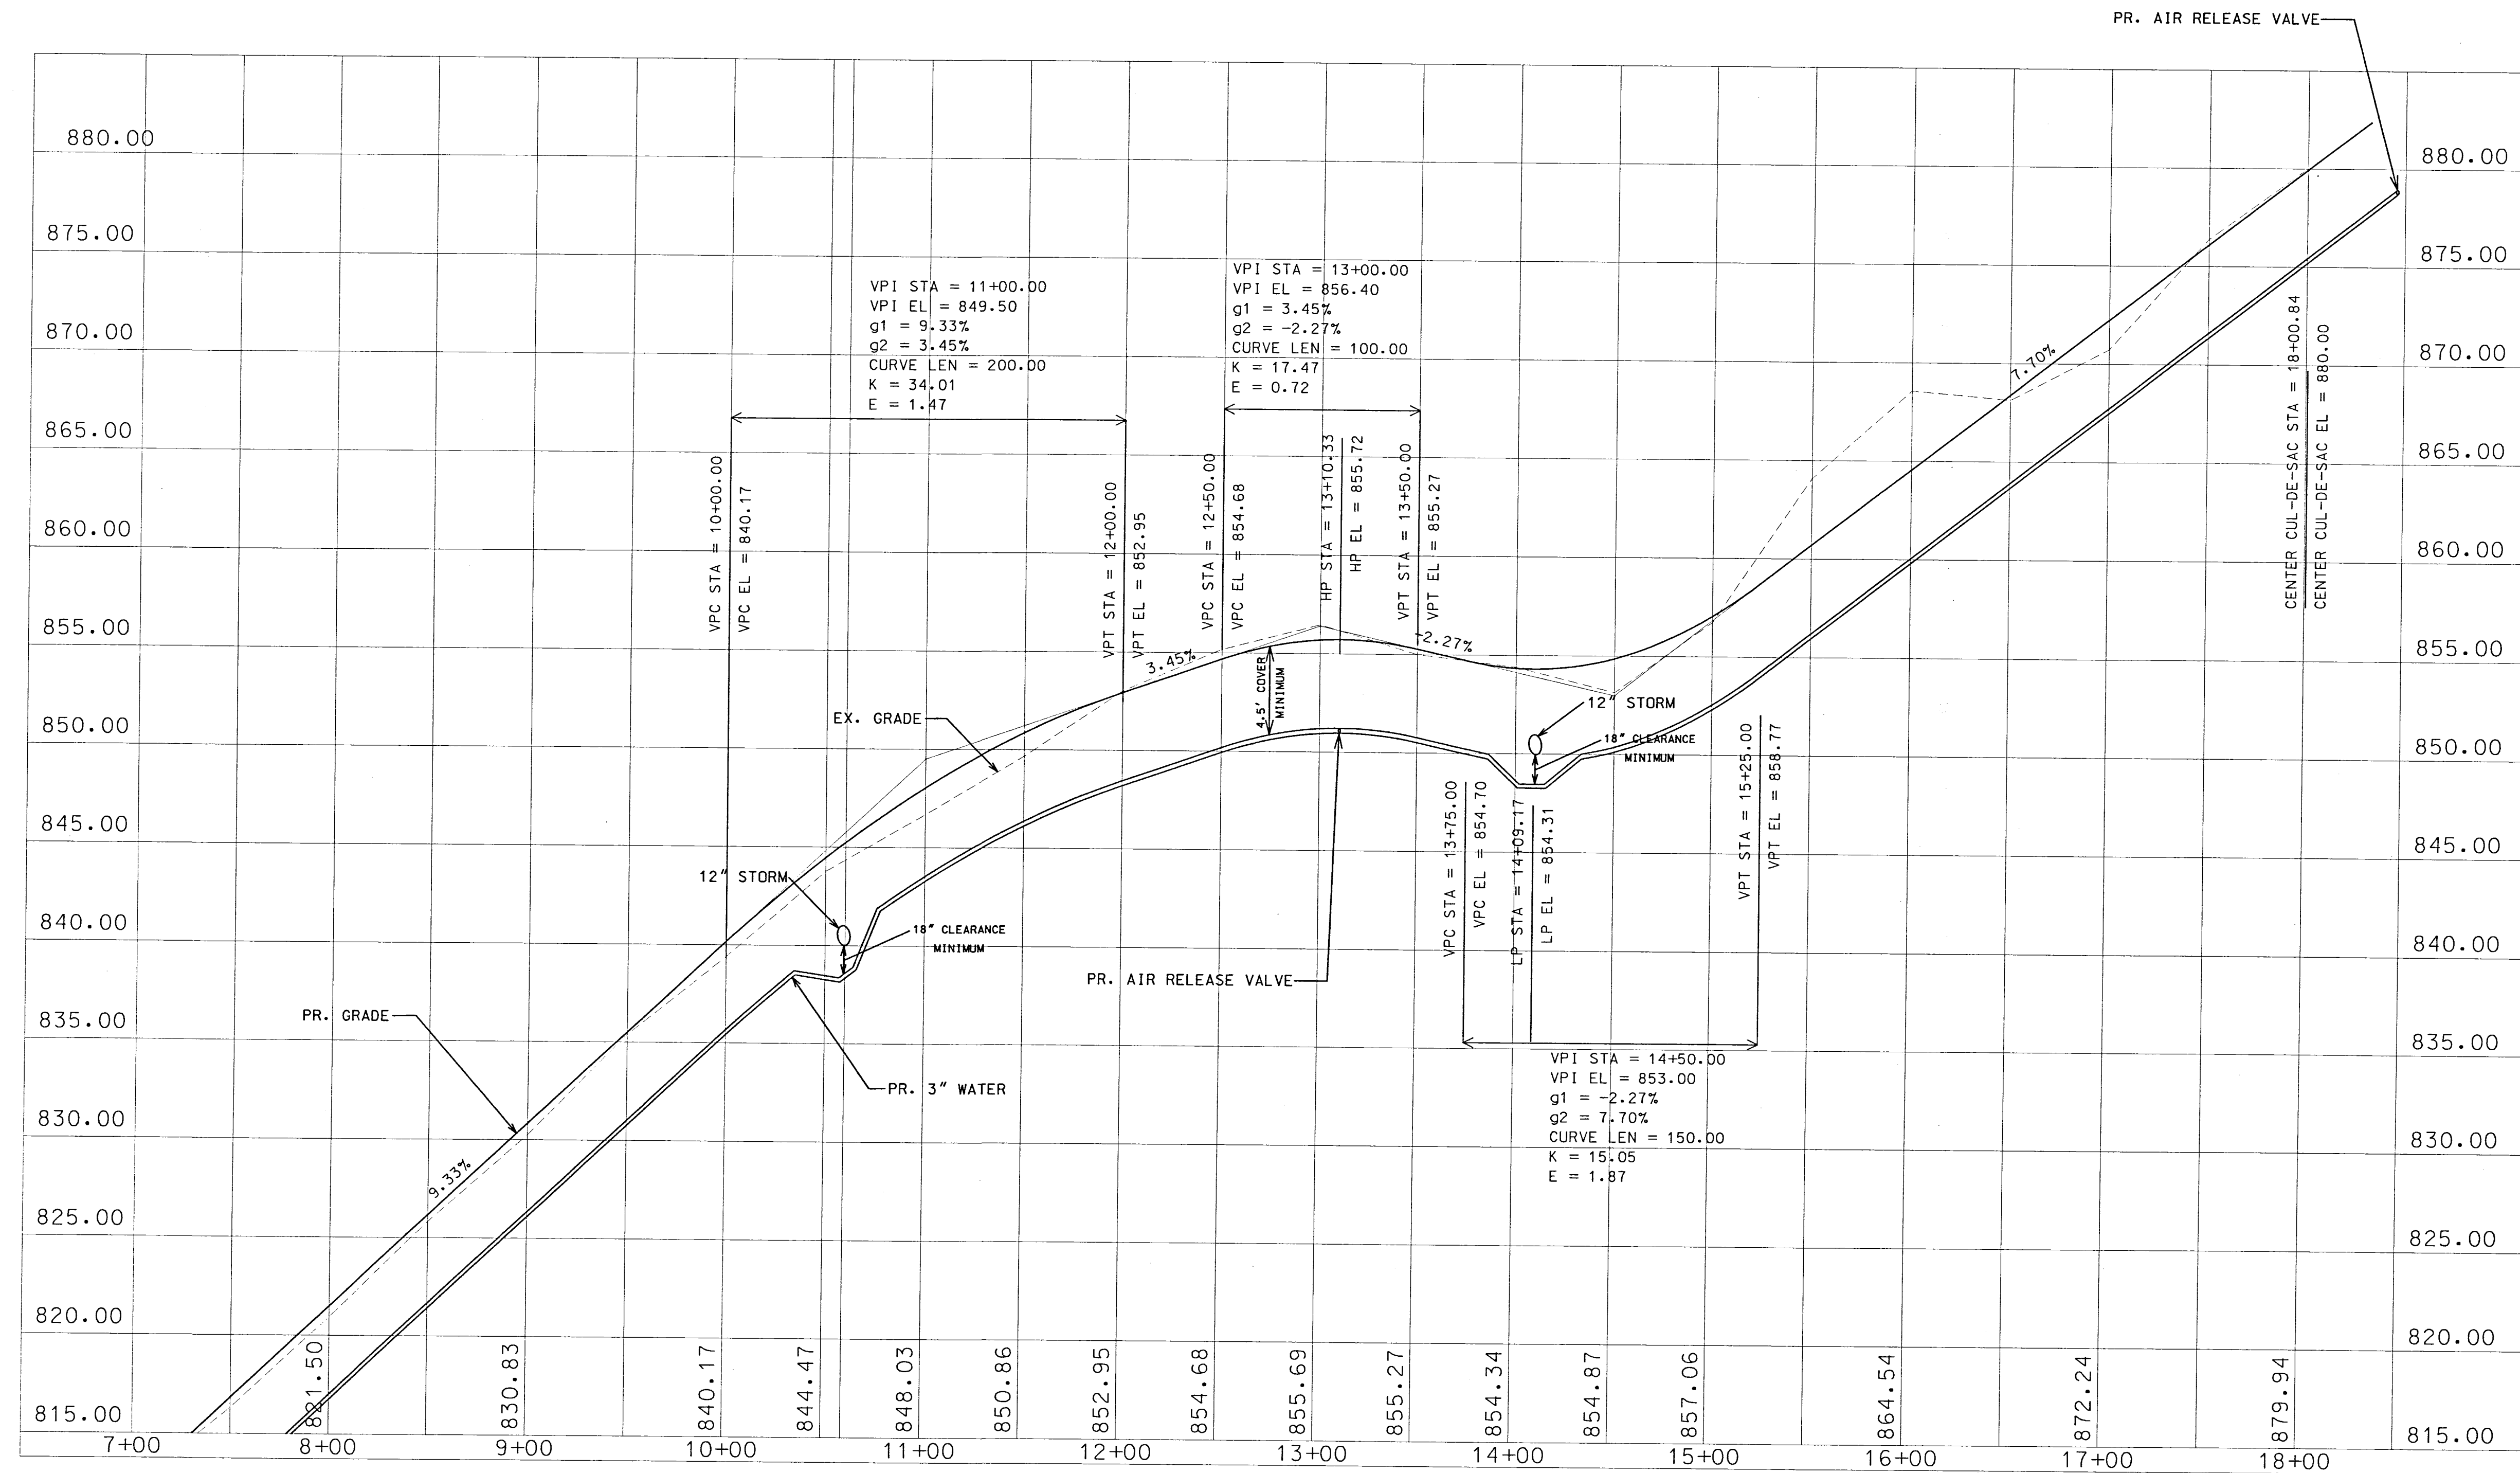


EICHER ENGINEERING
AND CONSULTING

MARK J. EICHER, P.E.
38 N. 4TH ST., SUITE 305
ZANESVILLE, OHIO 43701
(740) 450-9309

GEORGIA PINES ESTATES
NEWTON TOWNSHIP
MUSKINGUM COUNTY, OH

DATE
4/17/02

TITLE
PROFILE
FREDA LANE

SHEET
C-10