



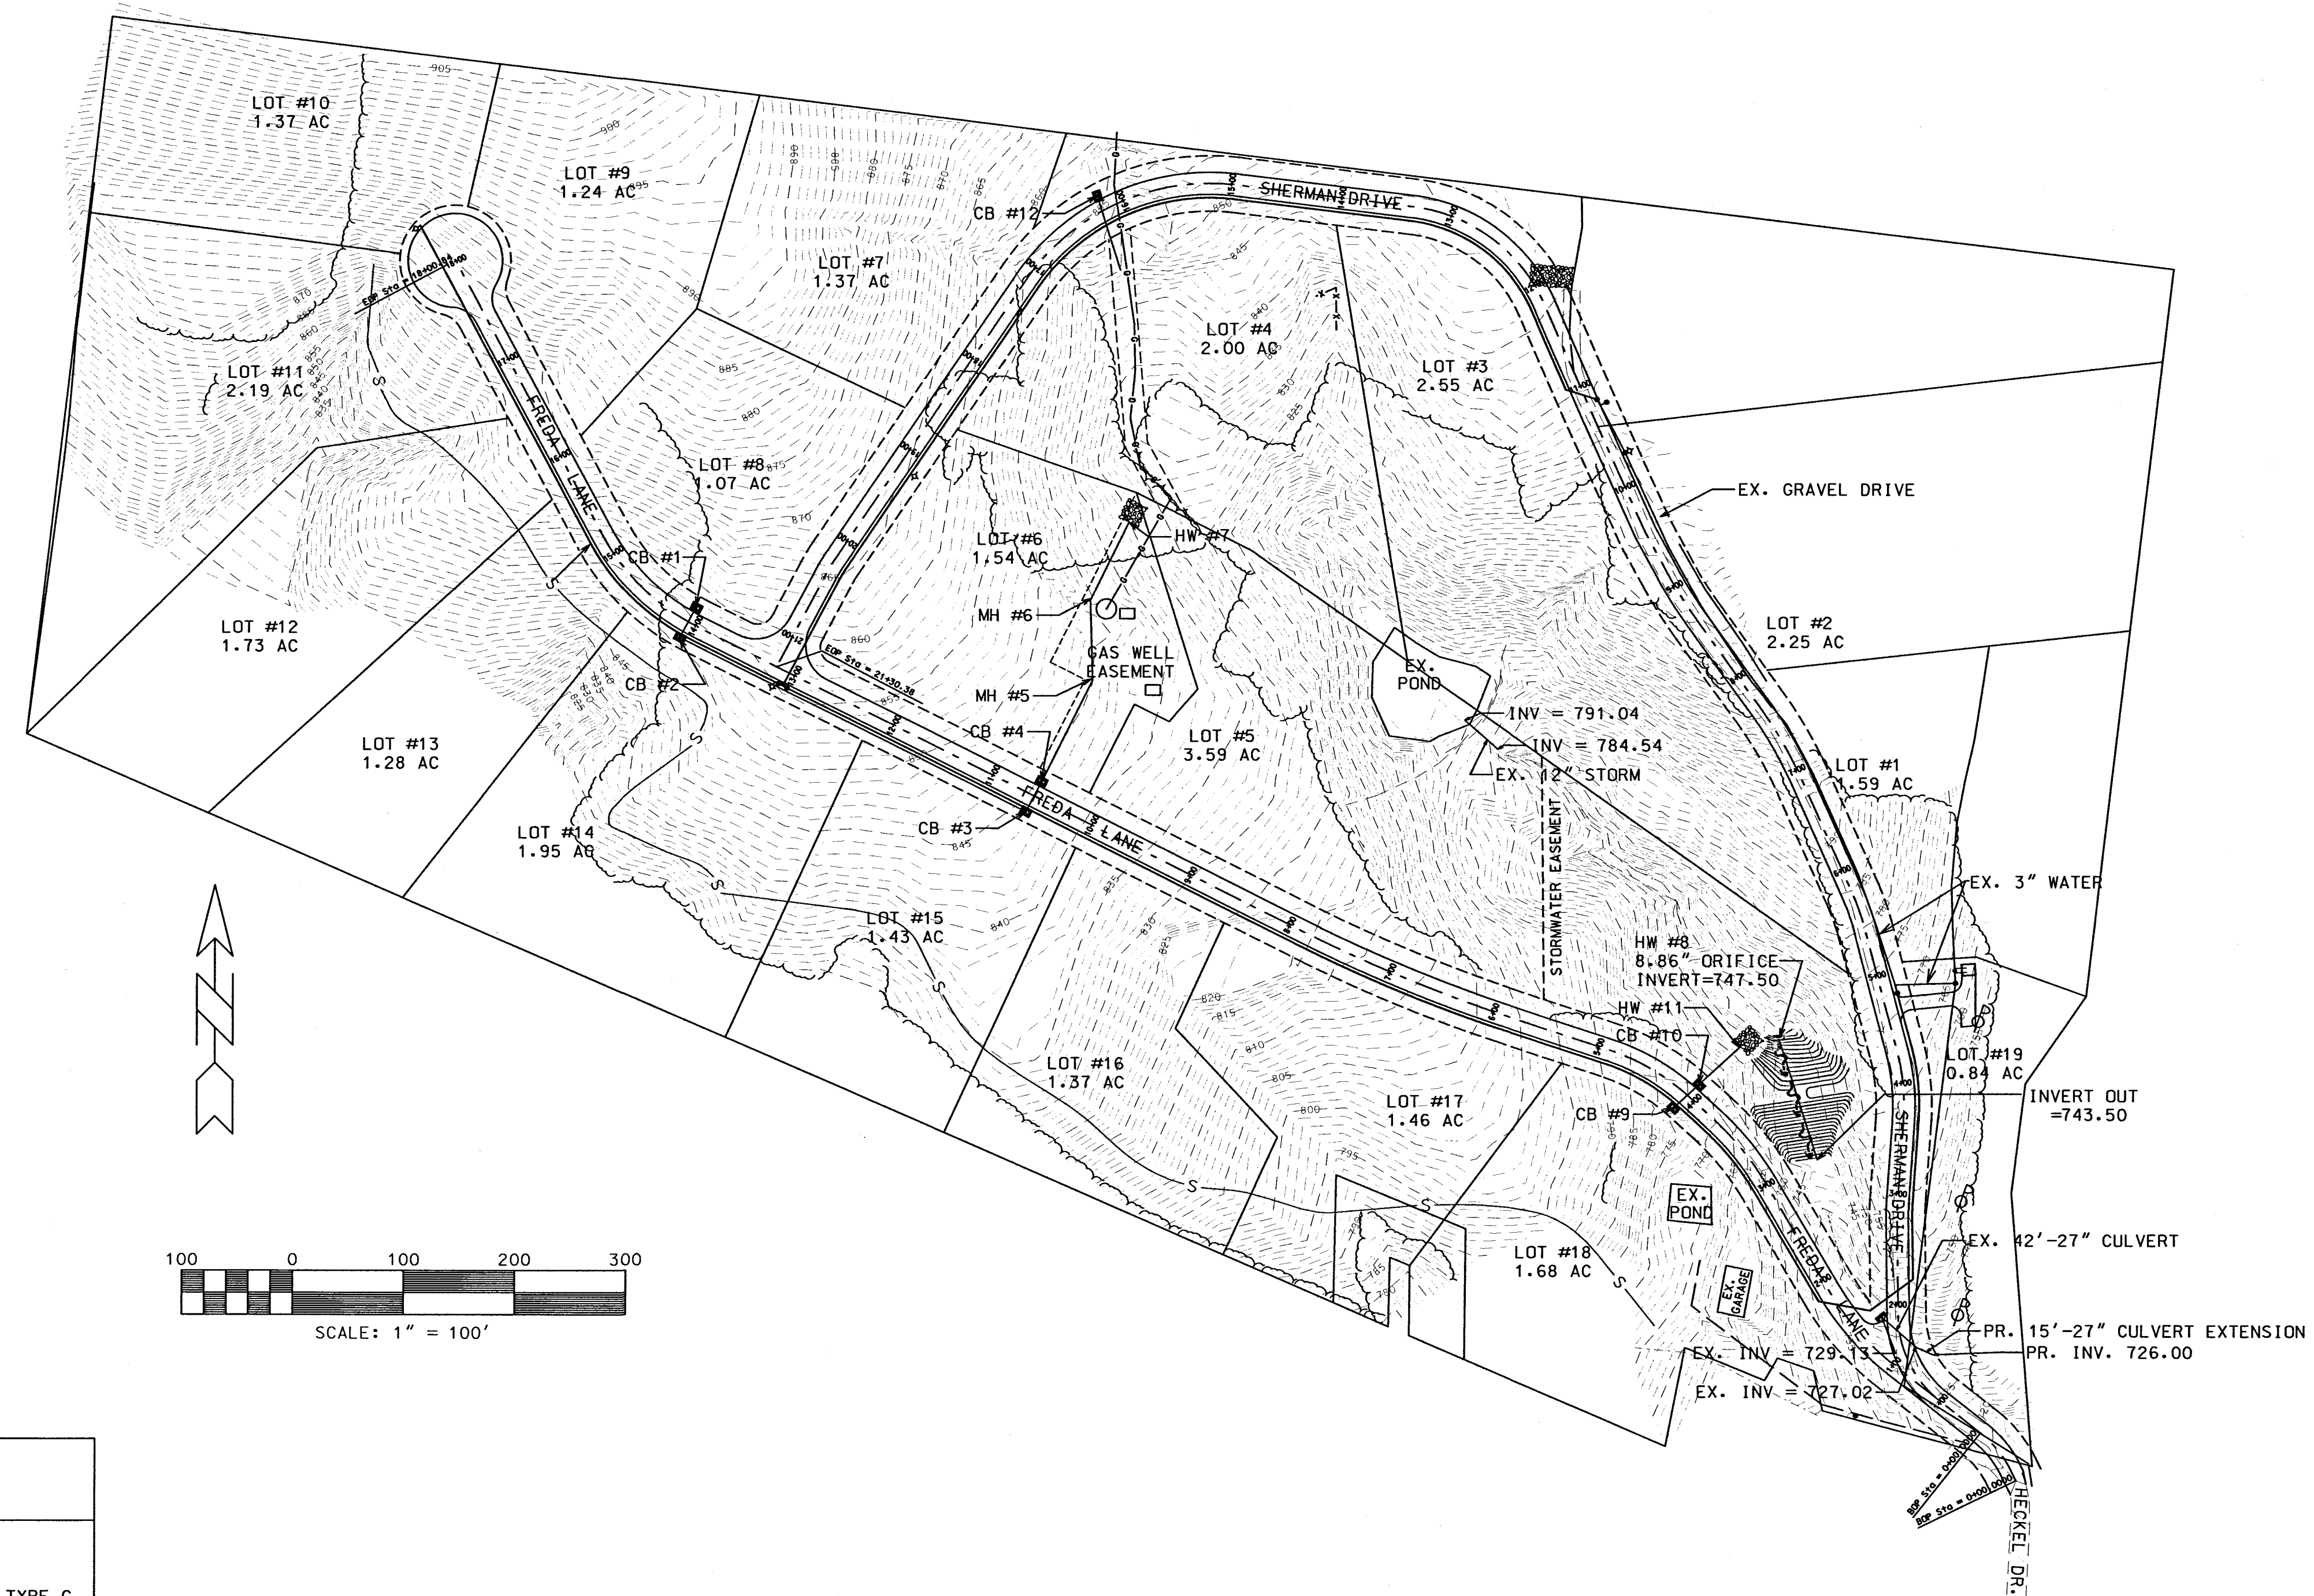

LEGEND

-  4' X 4' X 18" DEEP ROCK CHANNEL PROTECTION TYPE C
-  SEDIMENT RUNOFF INLET PROTECTION
-  S SILT FENCING
-  CONSTRUCTION ENTRANCE (GRAVEL)
-  OVERLAND FLOOD ROUTING

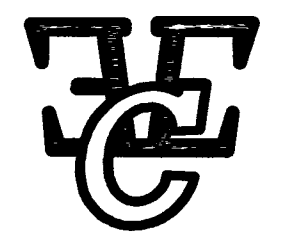

EICHER ENGINEERING
AND CONSULTING

MARK J. EICHER, P.E.
38 N. 4TH ST., SUITE 305
ZANESVILLE, OHIO 43701
(740) 450-9309

GEORGIA PINES ESTATES
NEWTON TOWNSHIP
MUSKINGUM COUNTY, OH

DATE
4/17/02

TITLE
EROSION CONTROL
PLAN

SHEET
C-13