



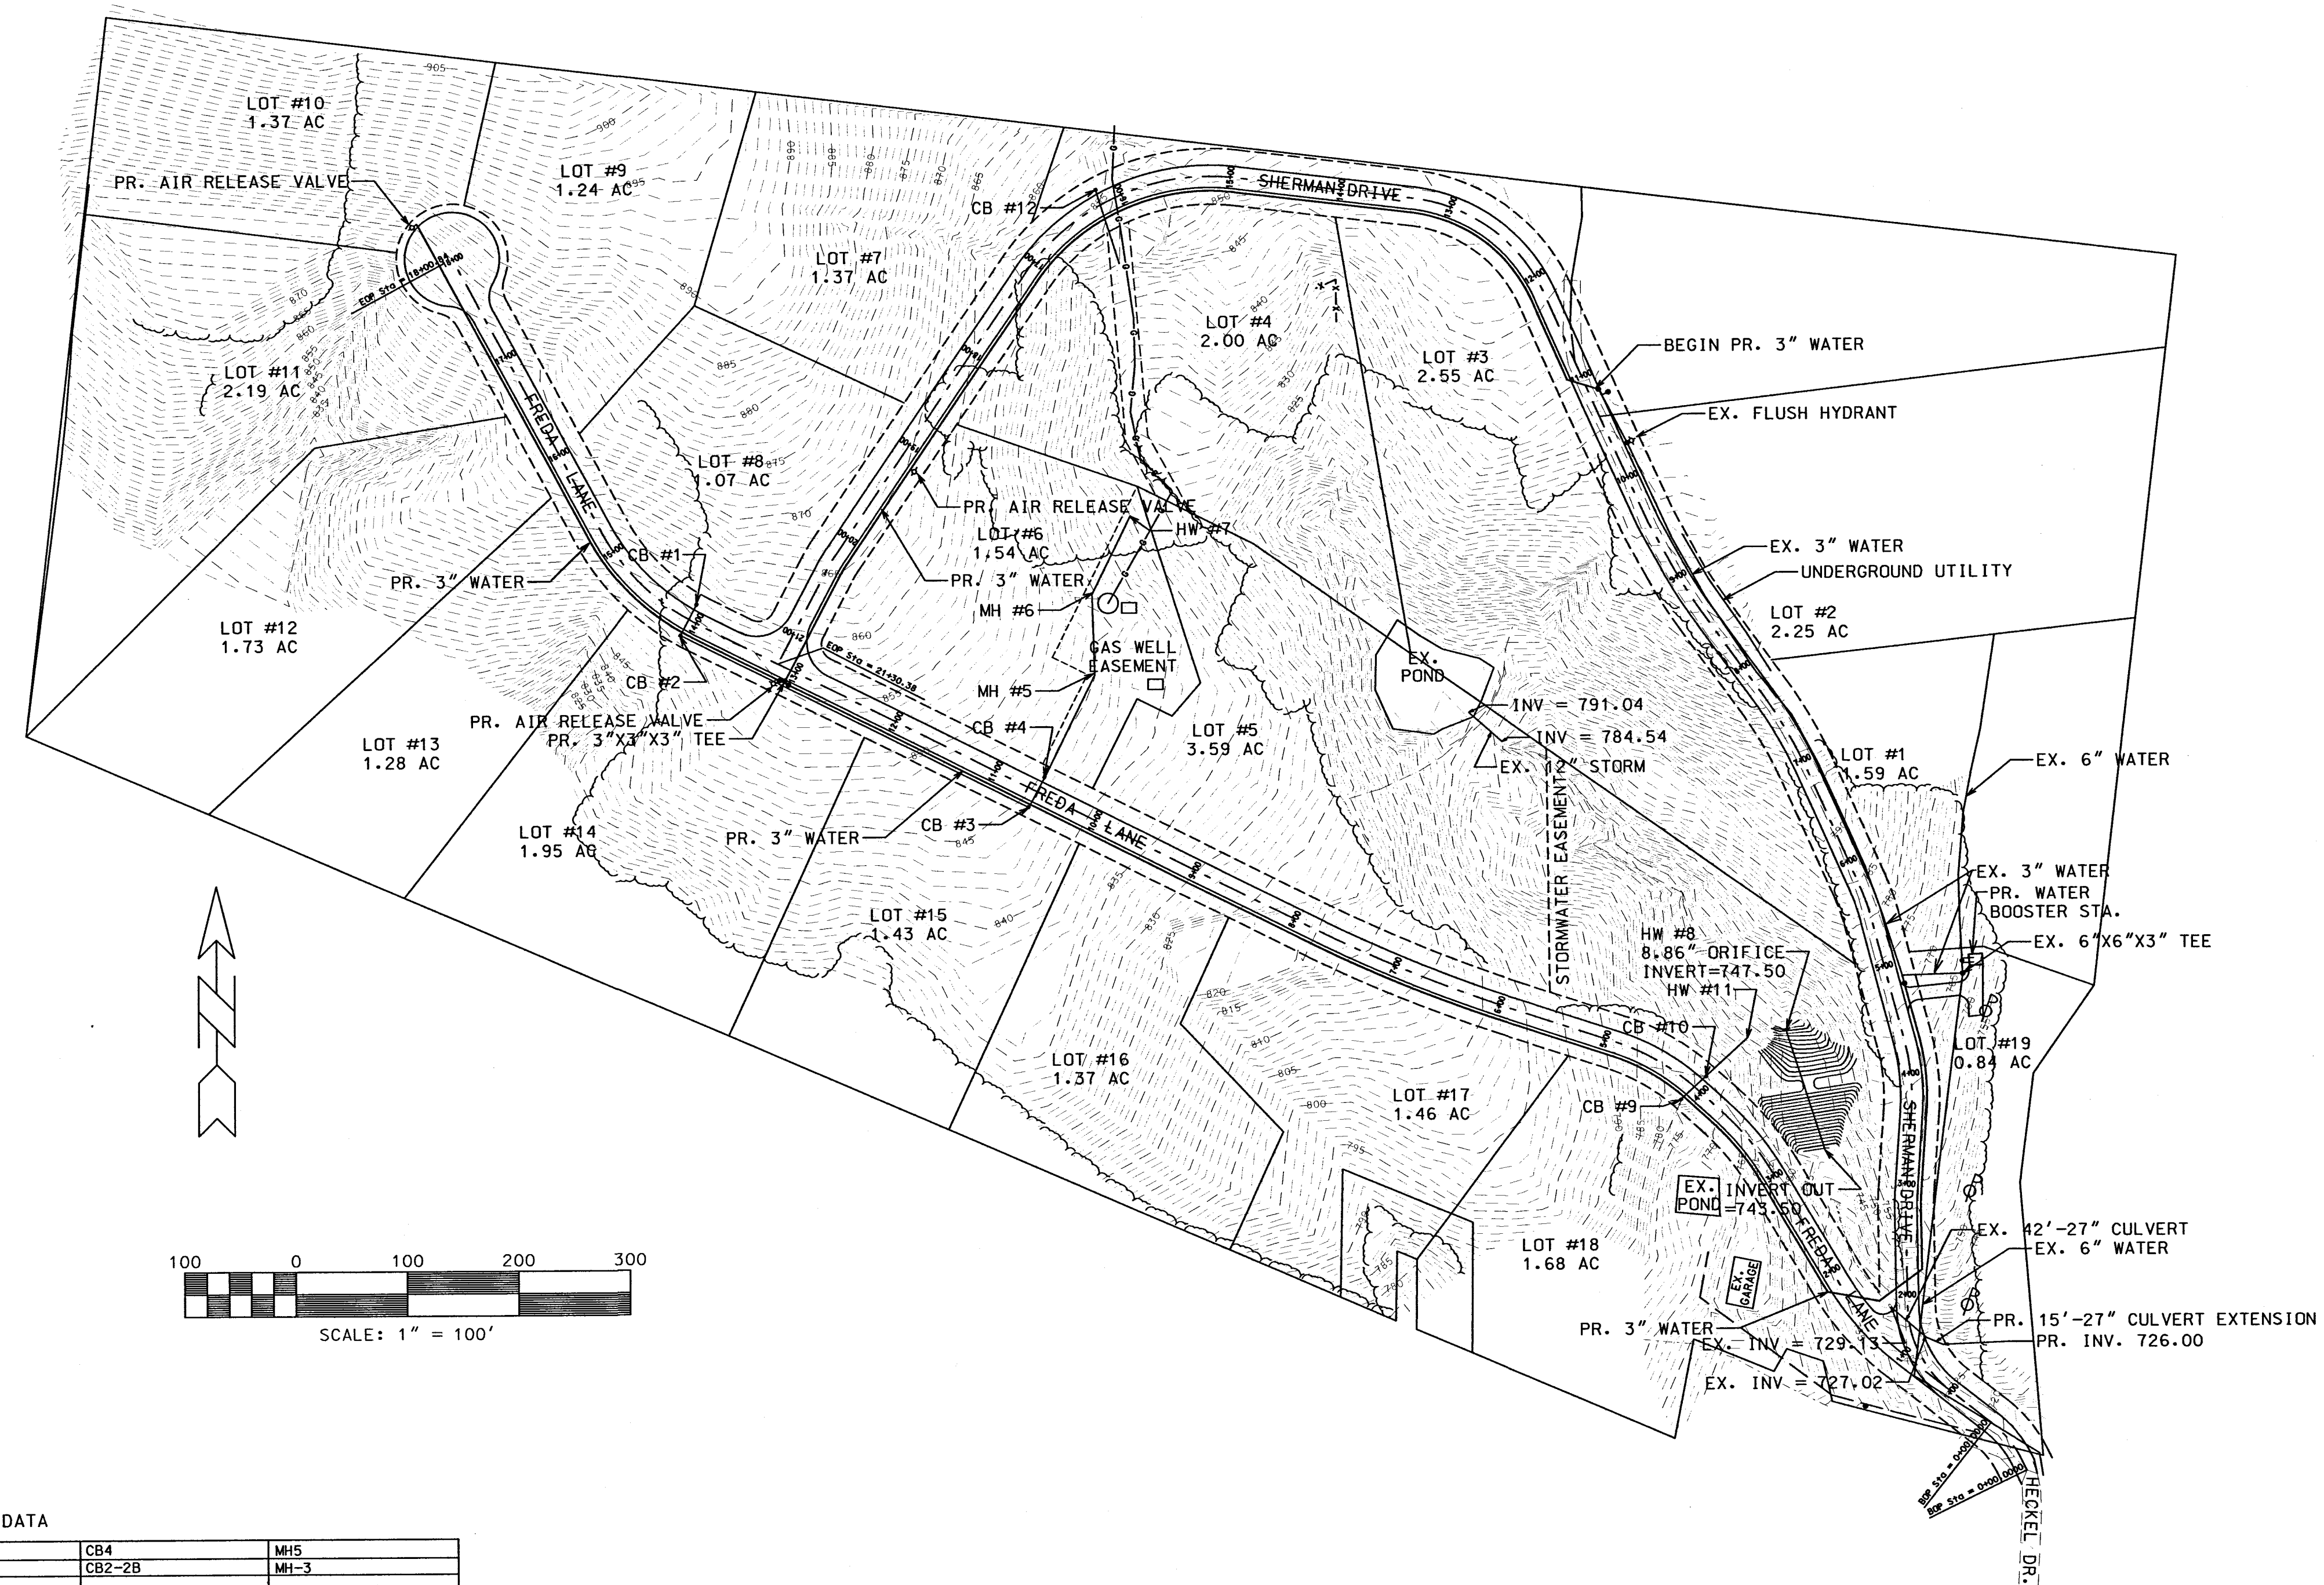

STRUCTURE DATA

STRUCTURE #	CB1	CB2	CB3	CB4	MH5
STRUCTURE TYPE	CB2-2B	CB2-2B	CB2-2B	CB2-2B	MH-3
T/C =	853.00	853.00	843.50	843.50	846.00
INVERT =	850.00	849.85	840.05	839.90	839.40
STRUCTURE #	MH6	HW7	HW8	CB9	CB10
STRUCTURE TYPE	MH-3	HW-4A	HW-4A	CB2-2A (SIDE INLET)	CB2-2A (SIDE INLET)
T/C =	846.00	836.71	849.50	770.40	770.40
INVERT =	838.60	834.71	747.50	767.00	766.85
STRUCTURE #	HW11	CB12	NOTE: ALL STRUCTURES REFERENCE ODOT STANDARD CONSTRUCTION DRAWINGS.		
STRUCTURE TYPE	HW-4A	CB2-2B			
T/C =	762.00	853.82			
INVERT =	760.00	850.00			

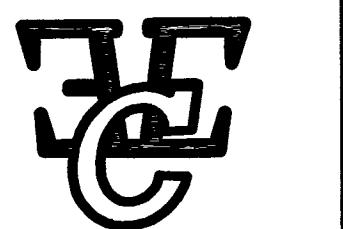

EICHER ENGINEERING
AND CONSULTING

MARK J. EICHER, P.E.
38 N. 4TH ST., SUITE 305
ZANESVILLE, OHIO 43701
(740) 450-9309

GEORGIA PINES ESTATES
NEWTON TOWNSHIP
MUSKINGUM COUNTY, OH

DATE
4/17/02

TITLE
SITE/UTILITY
PLAN

SHEET
C-3