
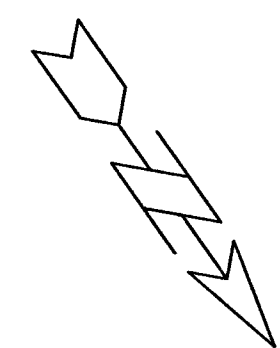



CURVE DATA FREDALANE

C1	C2	C3	C4
D _a = 22°55'06"	D _a = 22°55'06"	D _a = 28°38'52"	D _a = 04°08'39"
D _c = 23°04'26"	D _c = 23°04'26"	D _c = 28°57'18"	D _c = 04°08'43"
T = 46.34	T = 37.41	T = 42.38	T = 100.17
R = 250.00	R = 250.00	R = 200.00	R = 1382.53
L = 91.65	L = 74.28	L = 83.53	L = 200.00
C = 91.13	C = 74.00	C = 82.92	C = 199.83

NOTE:
CENTERLINE BEARINGS & DISTANCES
ARE FROM P.I. TO P.I.

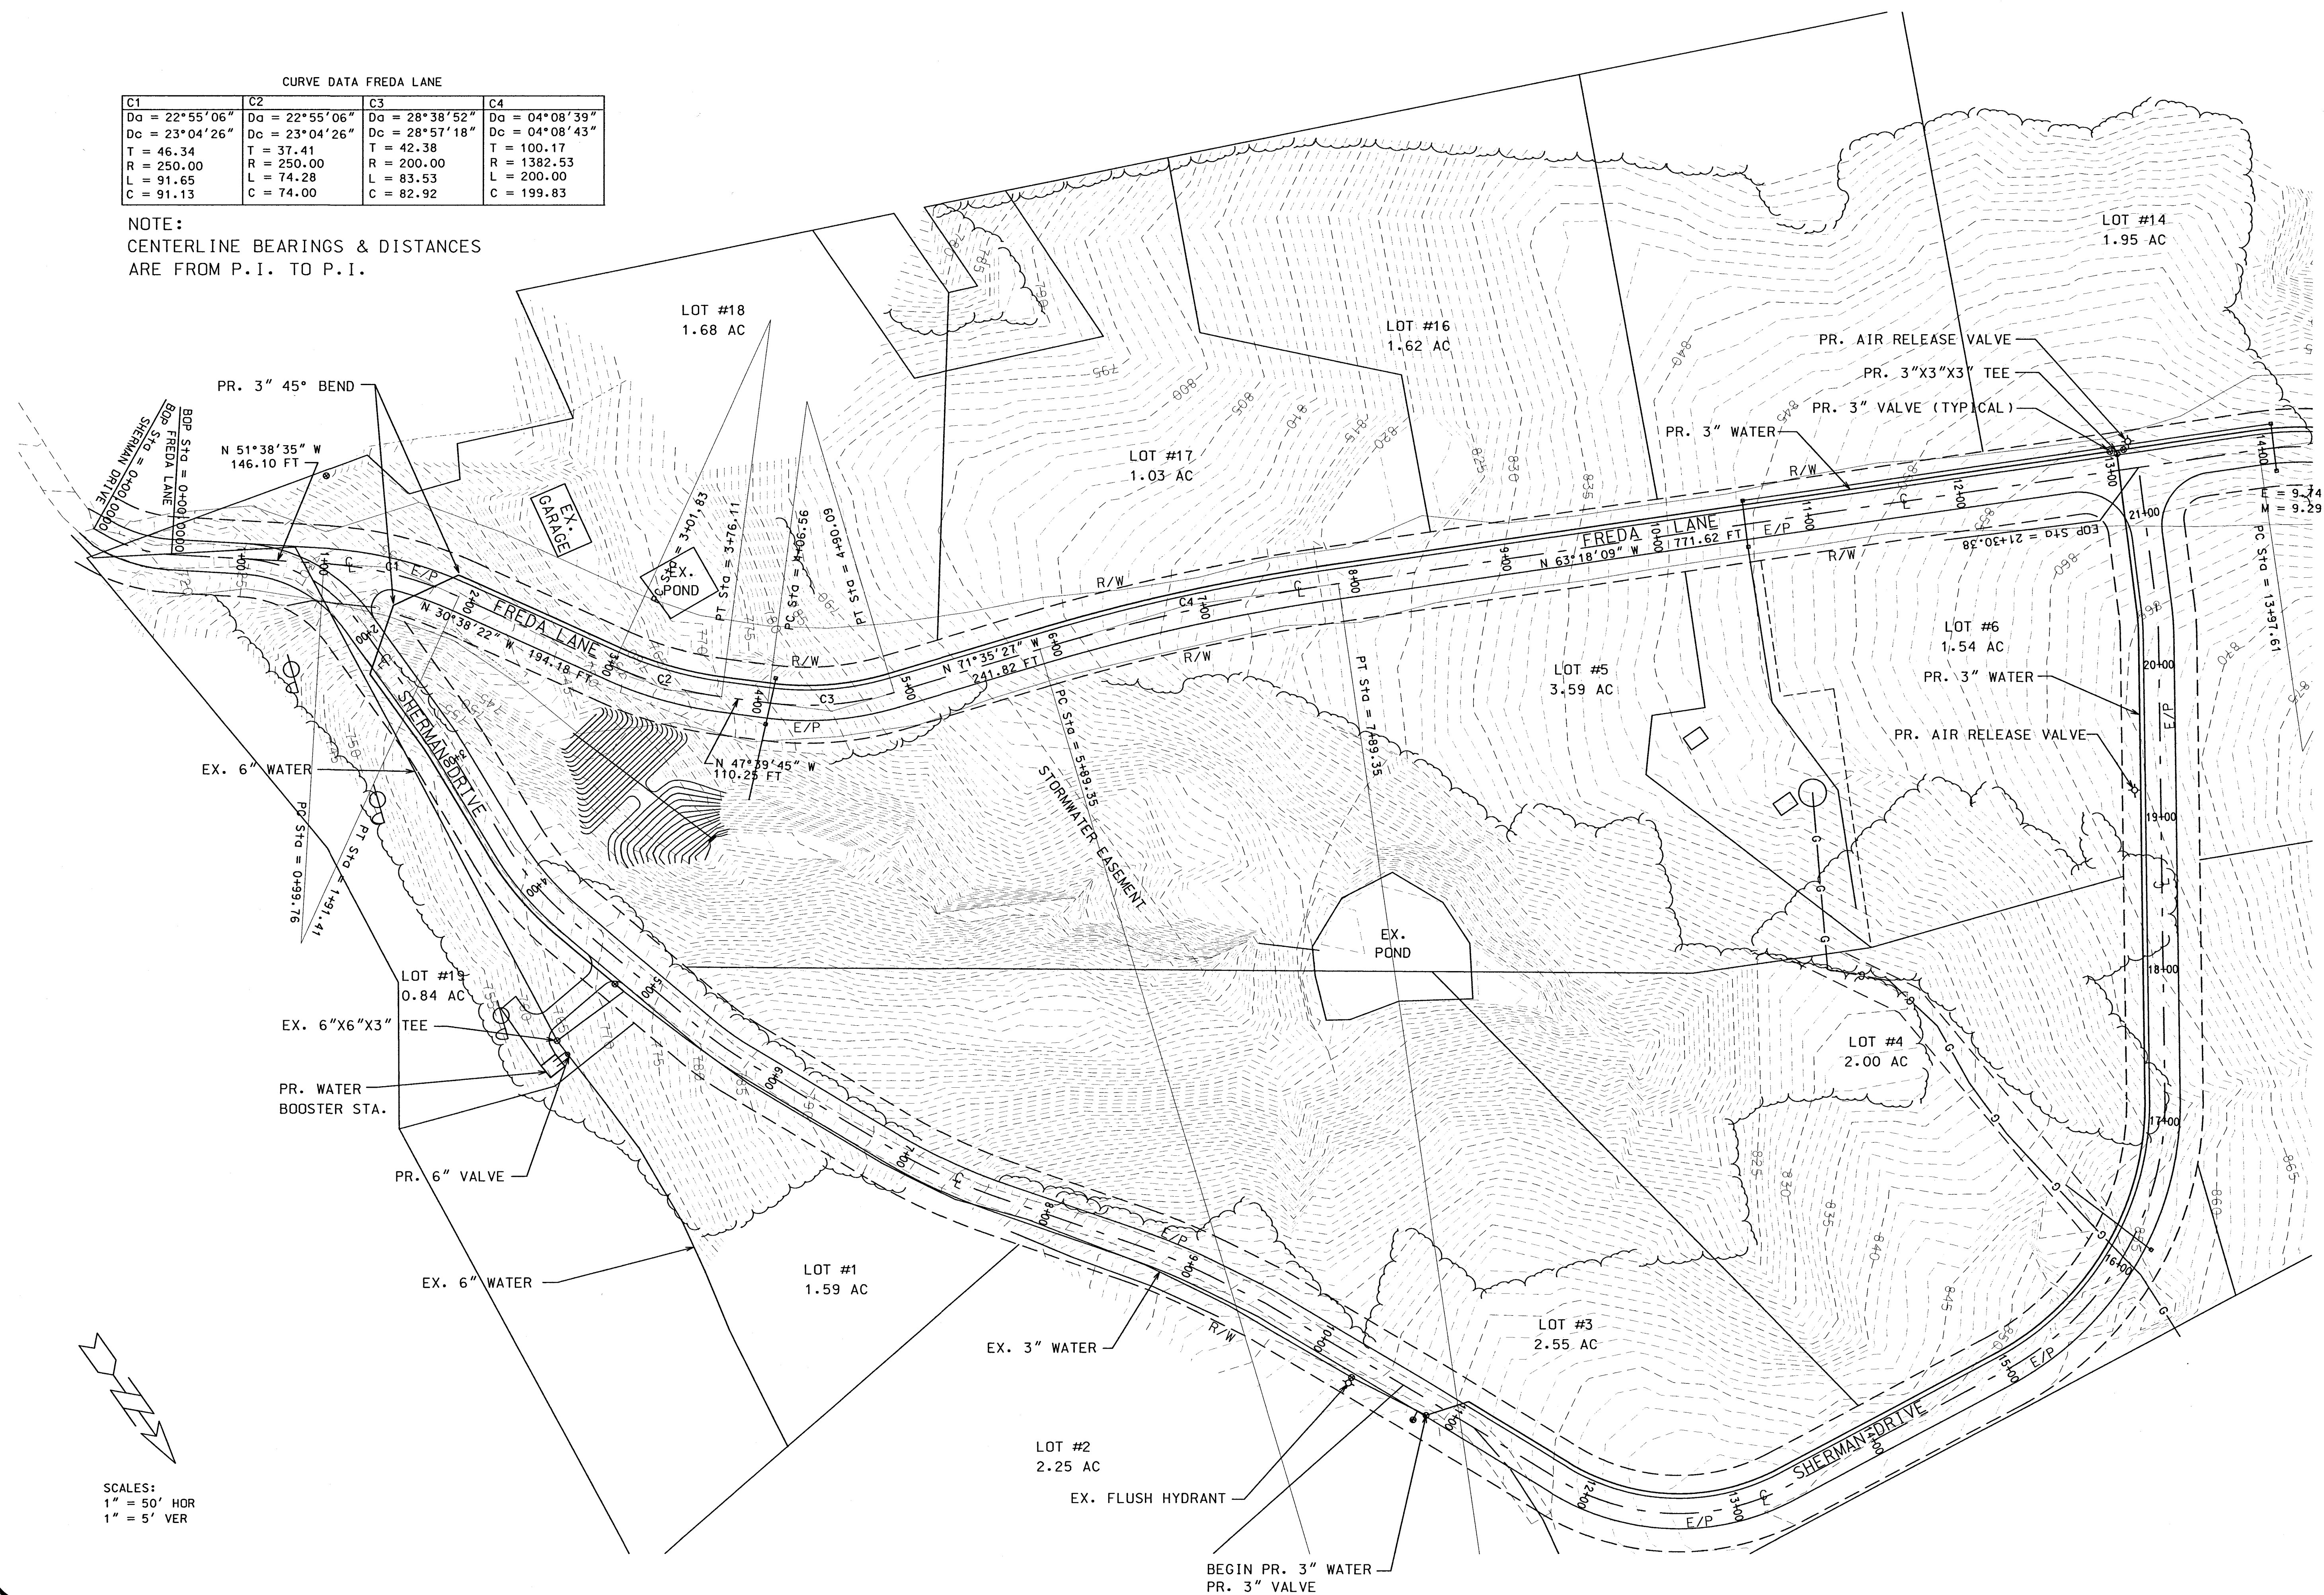

SCALES:
1" = 50' HOR
1" = 5' VER

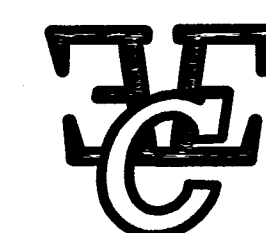

EICHER ENGINEERING
AND CONSULTING

MARK J. EICHER, P.E.
38 N. 4TH ST., SUITE 305
ZANESVILLE, OHIO 43701
(740) 450-9309

GEORGIA PINES ESTATES
NEWTON TOWNSHIP
MUSKINGUM COUNTY, OH

DATE
4/17/02

TITLE
PLAN VIEW
FREDALANE

SHEET
C-5