




CURVE DATA FRED A LANE

C1
D _a = 28°38'52"
D _c = 28°57'18"
T = 63.19
R = 200.00
L = 122.41
C = 120.50

NOTE:
CENTERLINE BEARINGS & DISTANCES
ARE FROM P.I. TO P.I.

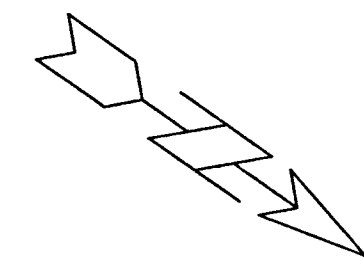

SCALES:
1" = 50' HOR
1" = 5' VER

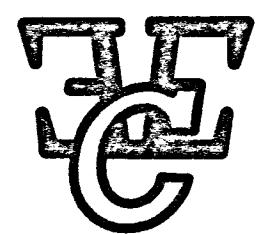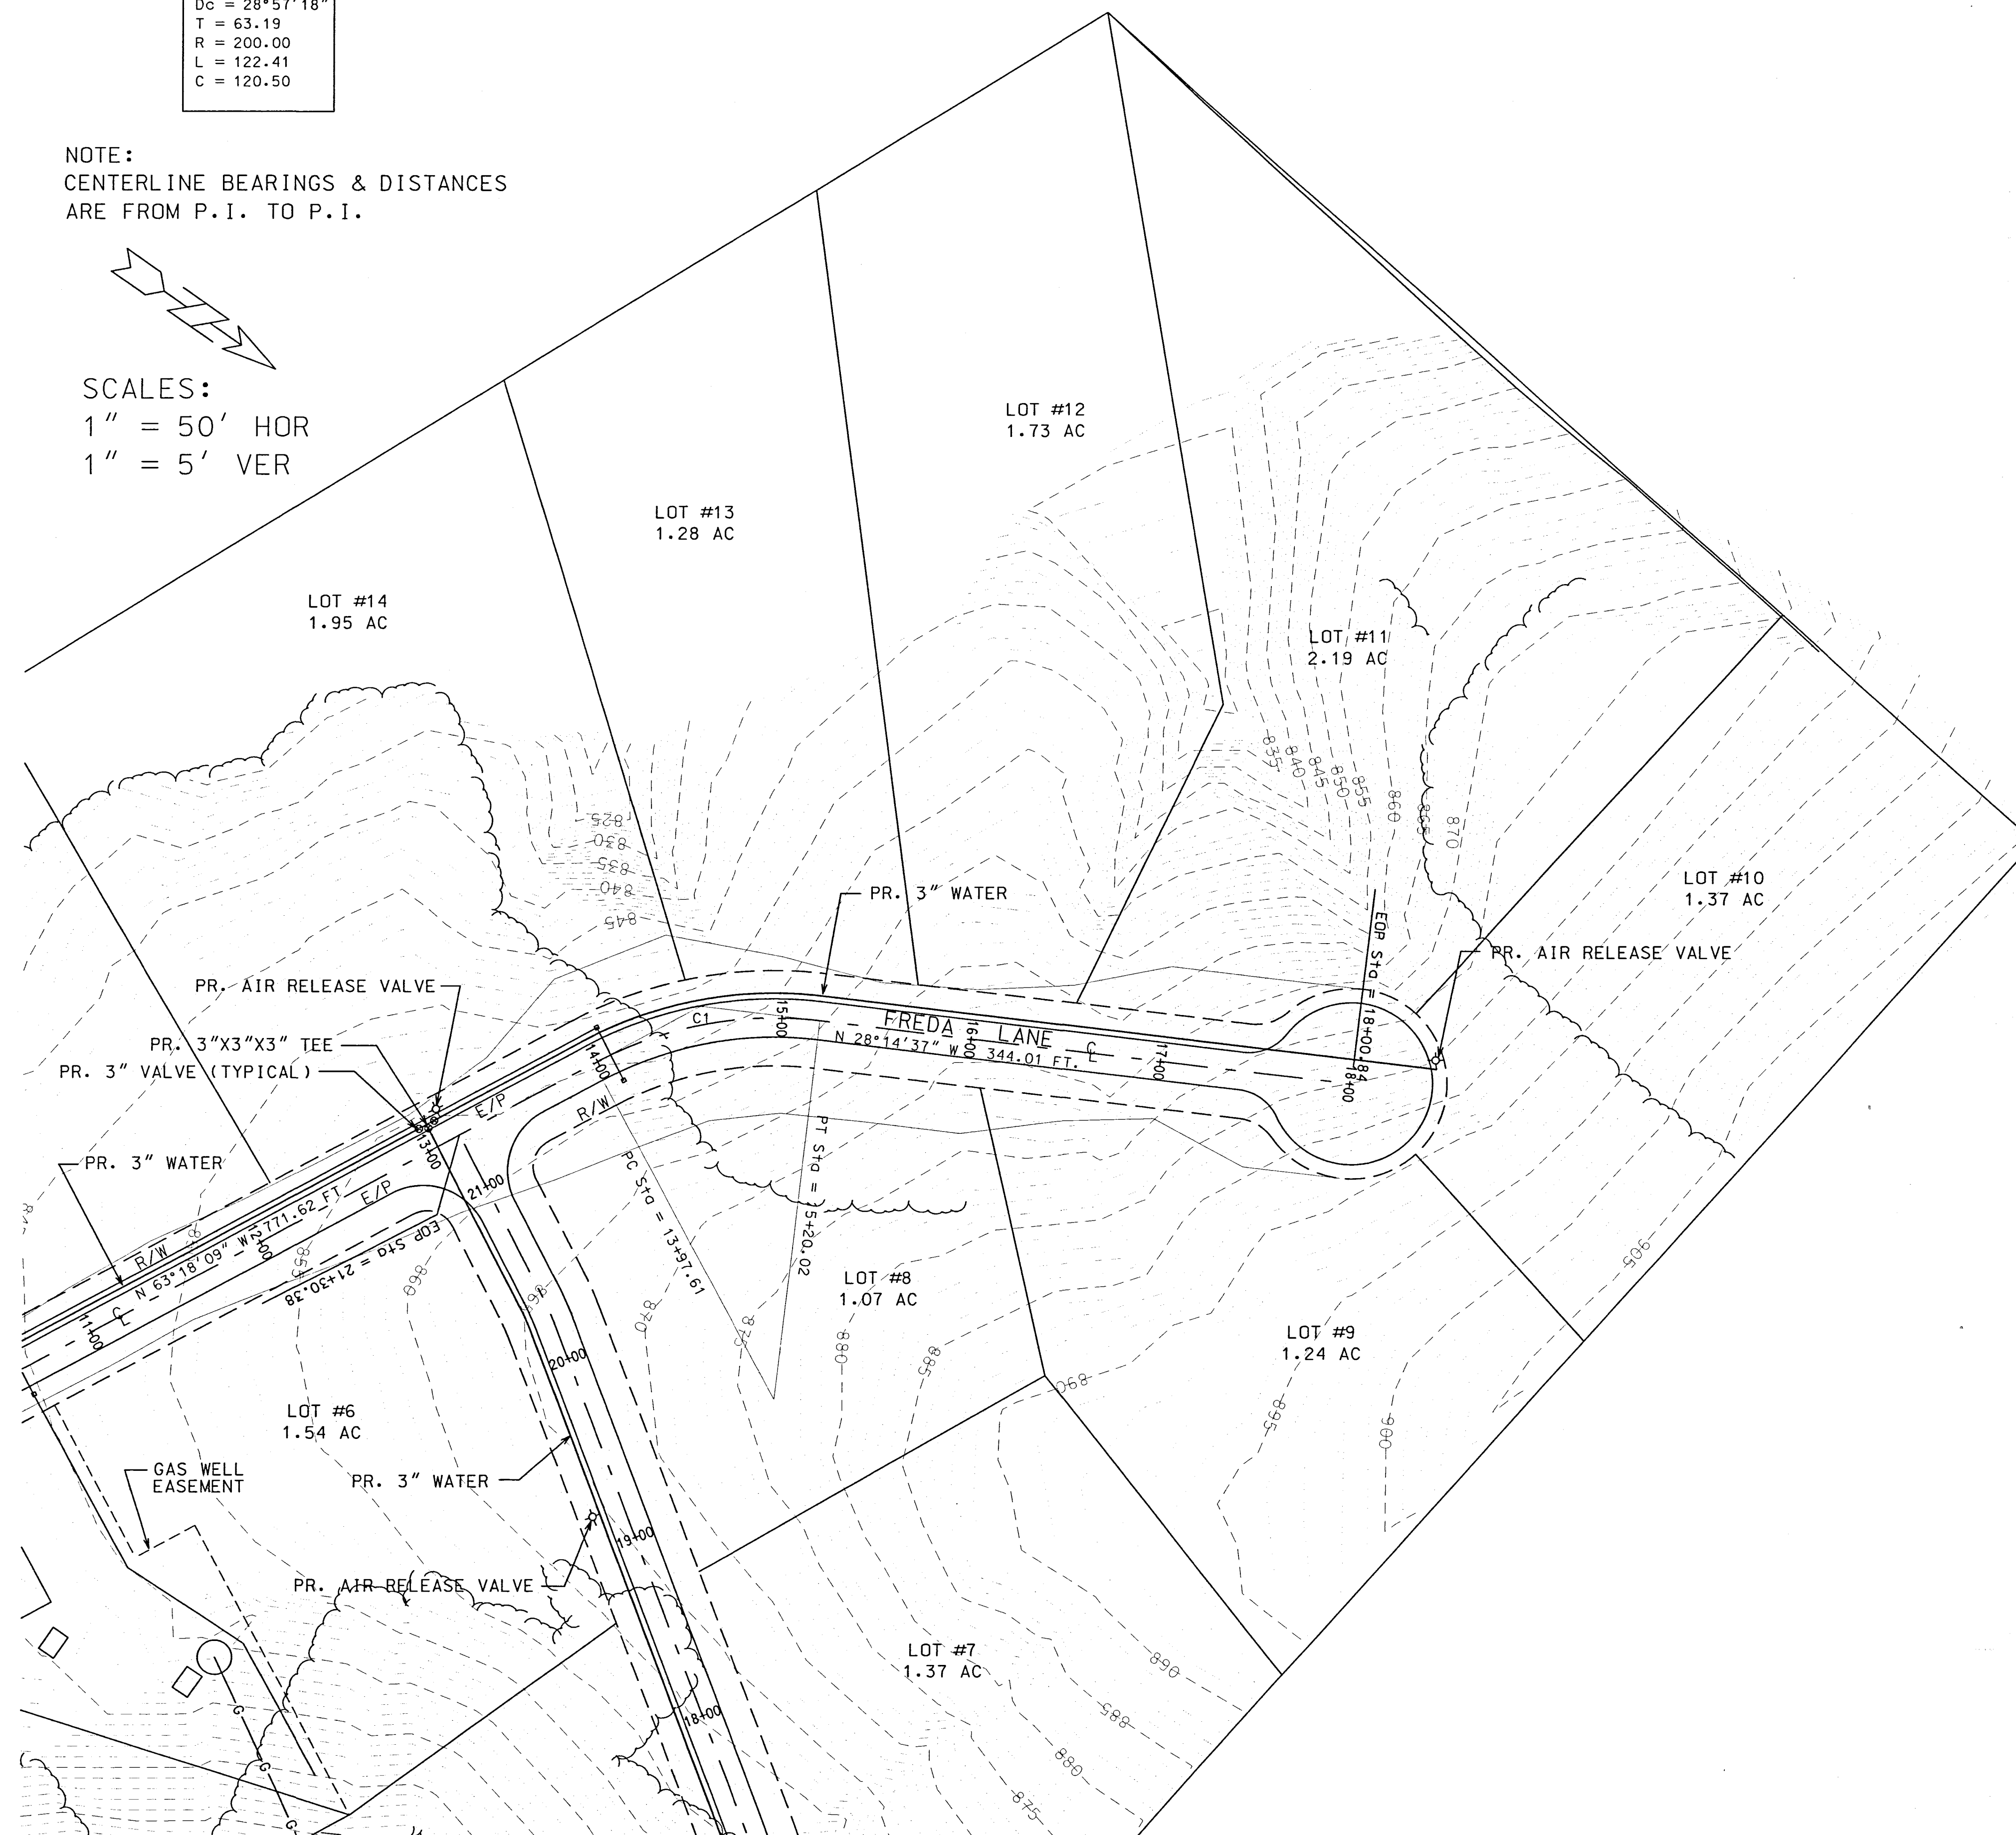

EICHER ENGINEERING
AND CONSULTING

MARK J. EICHER, P.E.
38 N. 4TH ST., SUITE 305
ZANESVILLE, OHIO 43701
(740) 450-9309

GEORGIA PINES ESTATES
NEWTON TOWNSHIP
MUSKINGUM COUNTY, OH

DATE
4/17/02

TITLE
PLAN VIEW
FRED A LANE

SHEET
C-6