



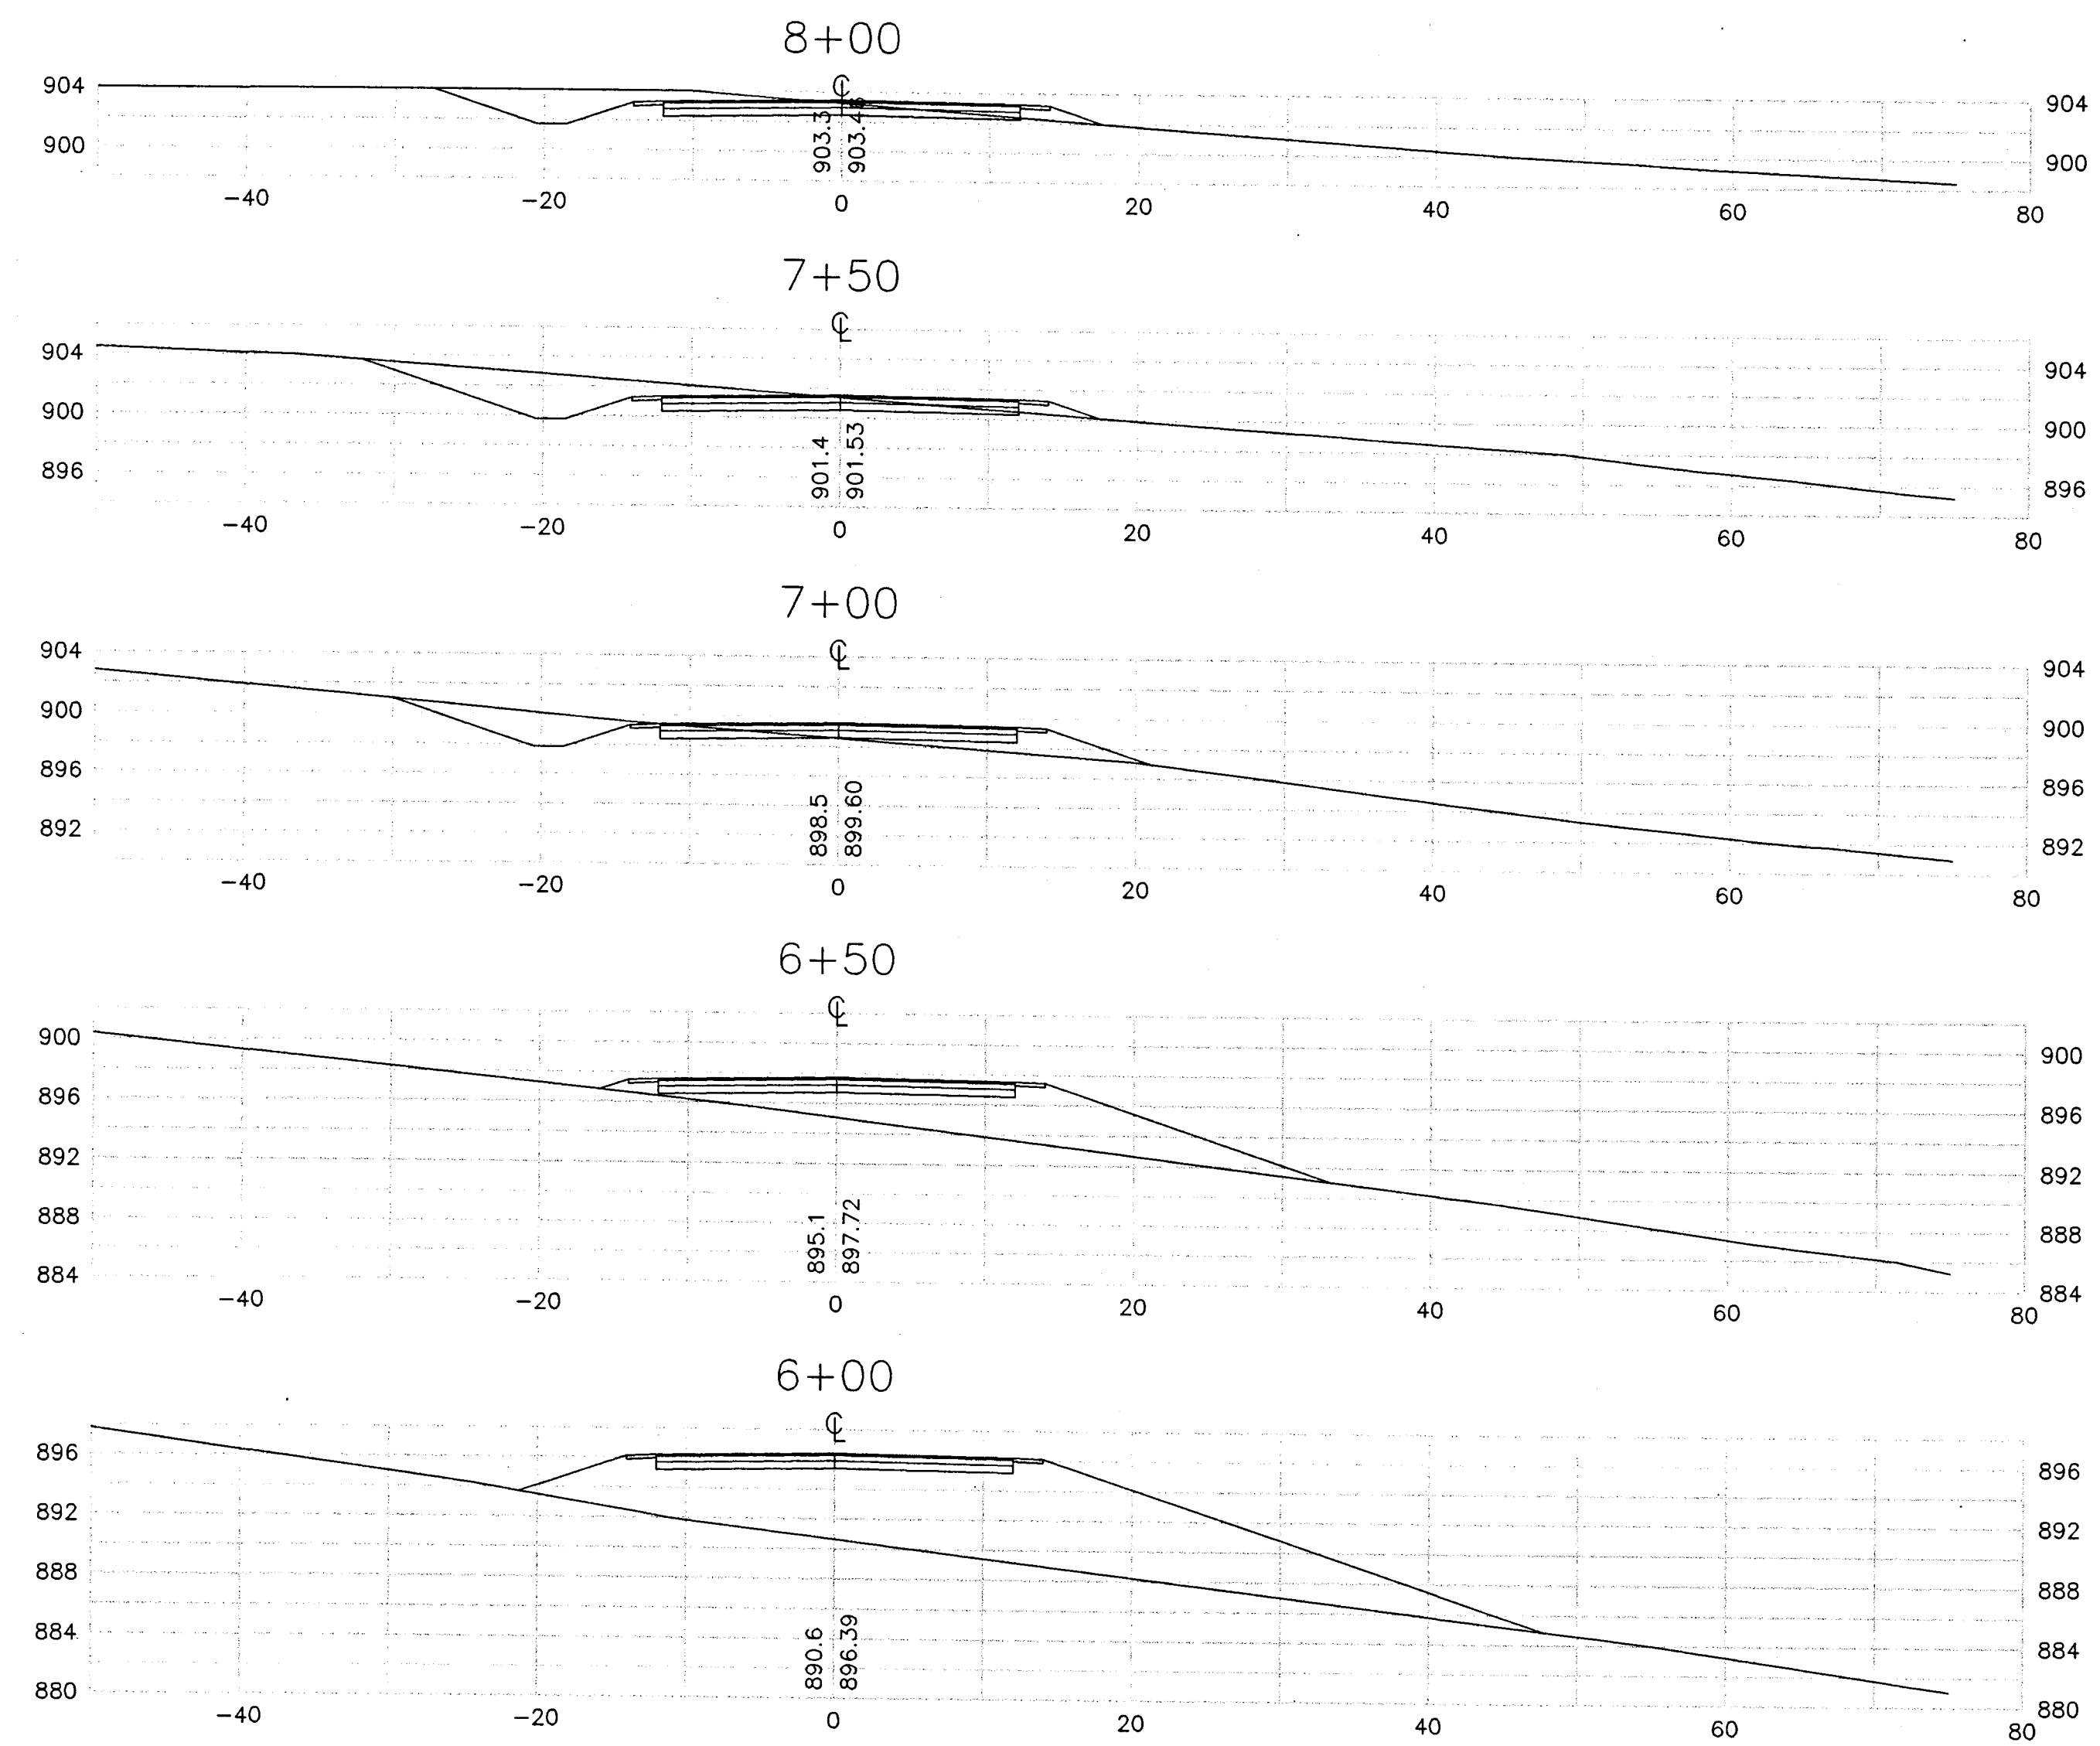

Benz Engineering & Surveying
1218 St. Rt. 93 NE
New Lexington, Ohio 43764 (740) 342-3080

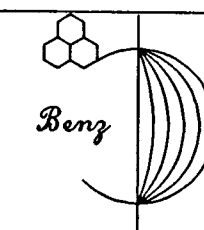

ENGINEERING
SURVEYING

Zanesville-Muskingum County
Port Authority
Zanesville, Ohio 43701

SCALE 1" = 30'
DATE 6/20/01
REVISED
DRAWN VP Jr.

CHECKED
APPROVED
CERTIFIED

Jim Granger Drive
Cross Sections

6