
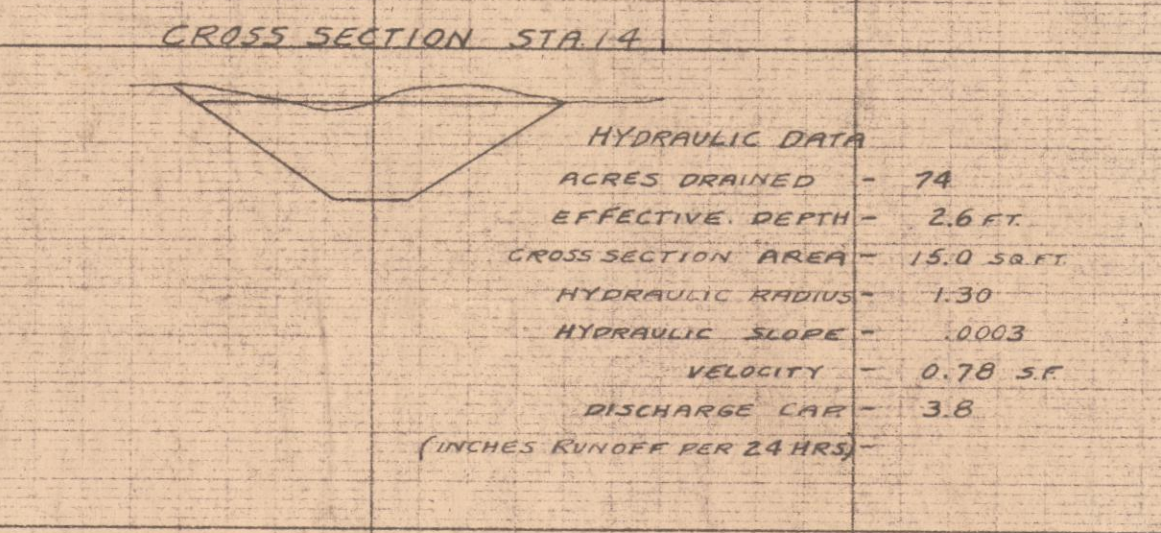
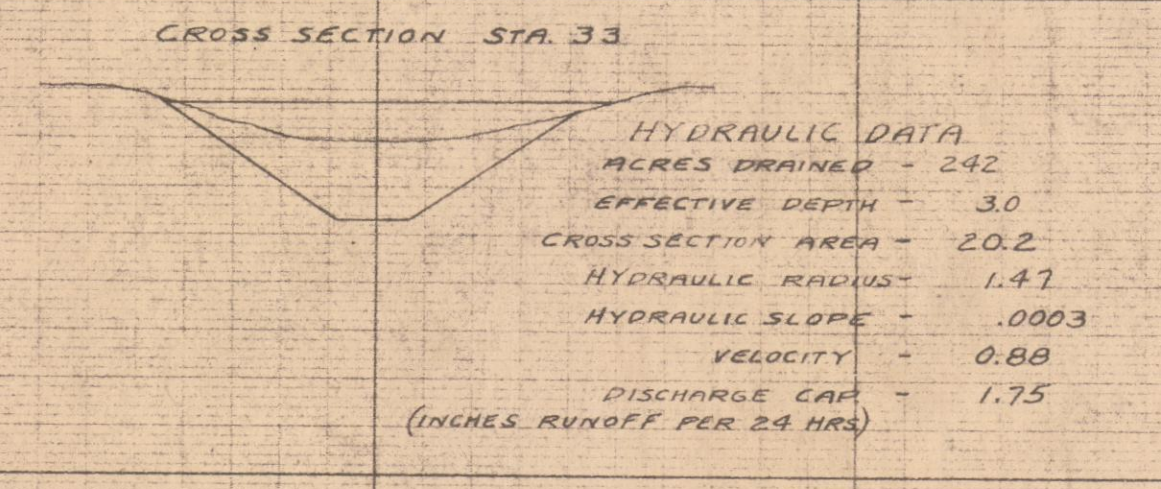
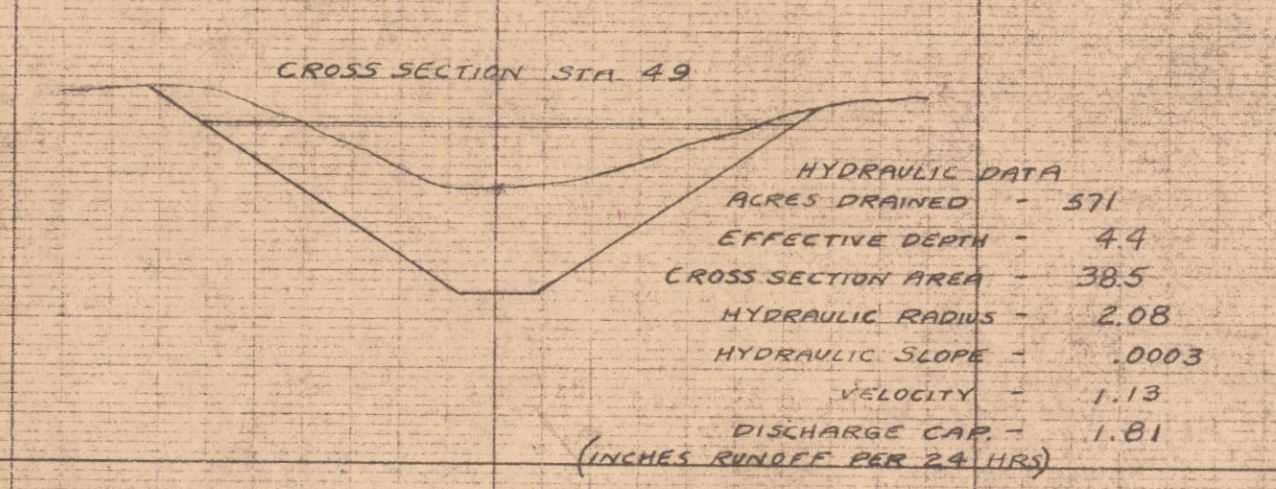
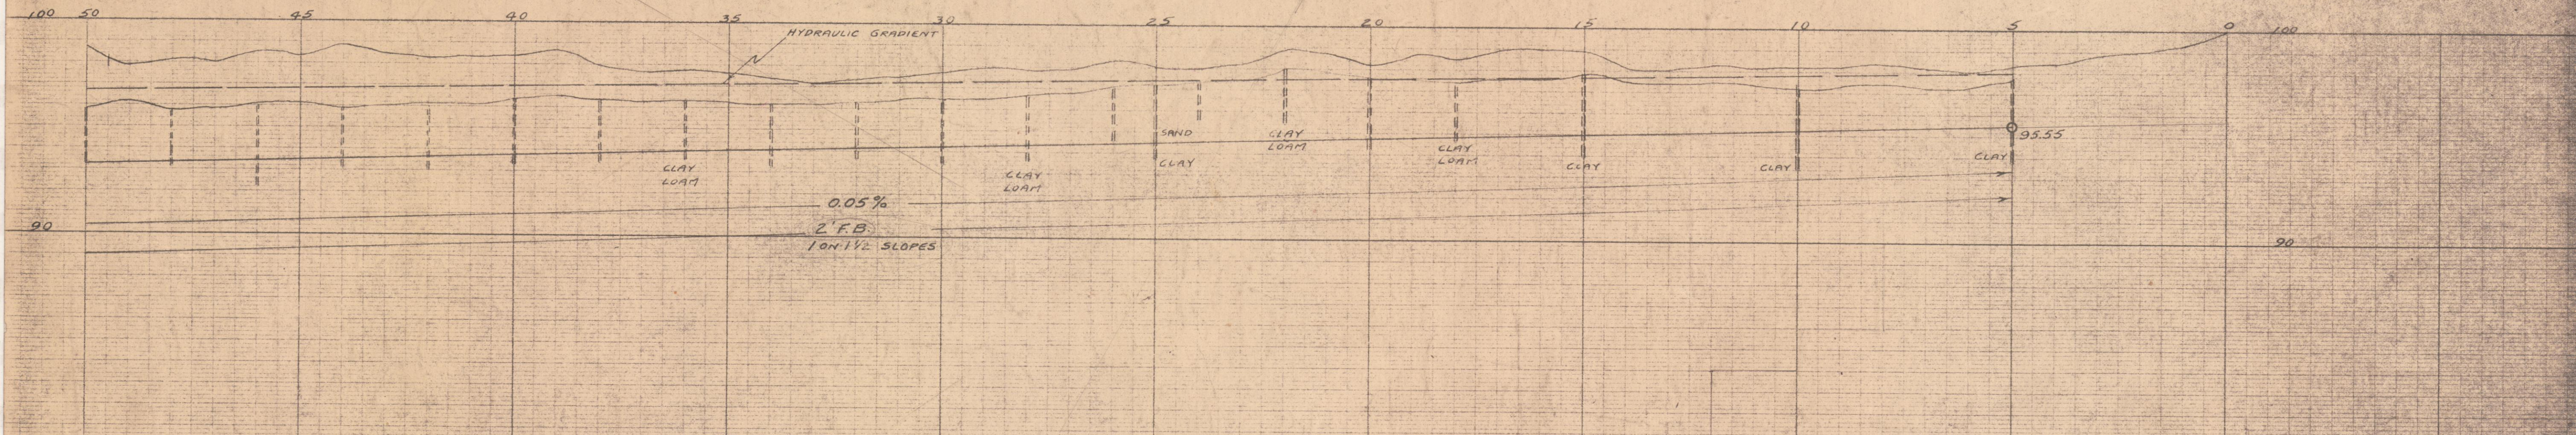


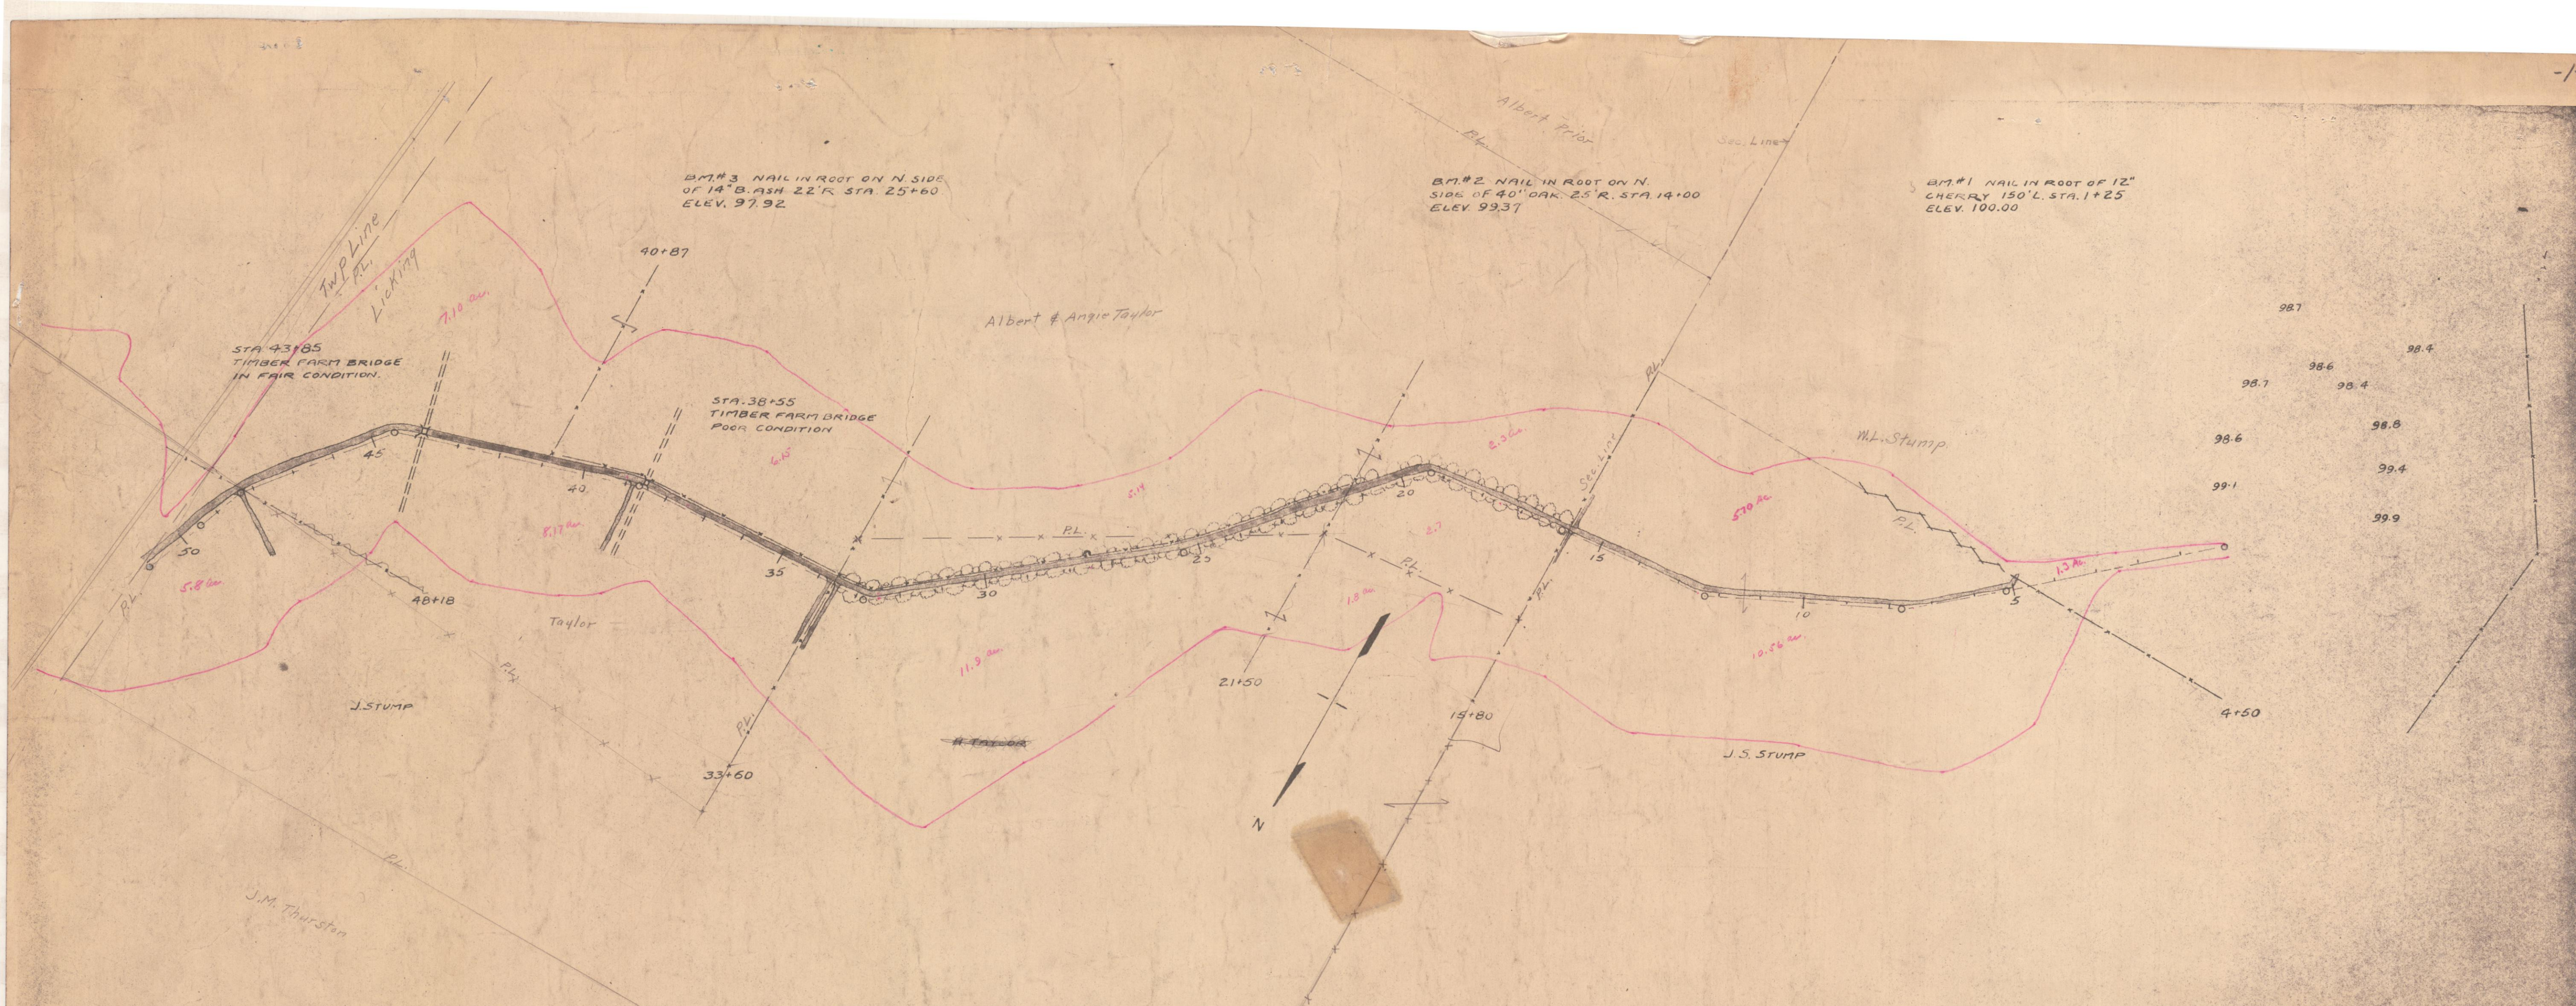

PLAN - 1"=200'
 PROFILE (HORIZONTAL) - 1"=200'
 VERTICAL - 1"=4'
 CROSS SECTION - 1"=2'

PLAN - PROFILE		
REGION 3		
U.S. DEPARTMENT OF AGRICULTURE		
SOIL CONSERVATION SERVICE		
H.B. BENNETT, CHIEF		
LYE RUN DITCH, MUSHKUM CO., OH.		
Camp SOS-22, ZAINSVILLE, OH.		
CARTOGRAPHIC APPROVAL:	TECHNICAL:	
DRAWN: H.W.M.	TRACED: H.W.M.	CHECKED: