

Lye Run Ditch
Sheet No. 1

ORIGINAL SURVEY	SURVEYED	BY	DATE
NOTE BOOK	PLOTTED		
NO.	TEMPLATE		
	AREAS		
	AREAS CHECKED		

FINAL SURVEY	SURVEYED	BY	DATE
NOTE BOOK	PLOTTED		
NO.	TEMPLATE		
	AREAS		
	AREAS CHECKED		

End Areas Cu Yds
Cut Fill Exc Emb

End Areas Cu Yds
Cut Fill Exc Emb

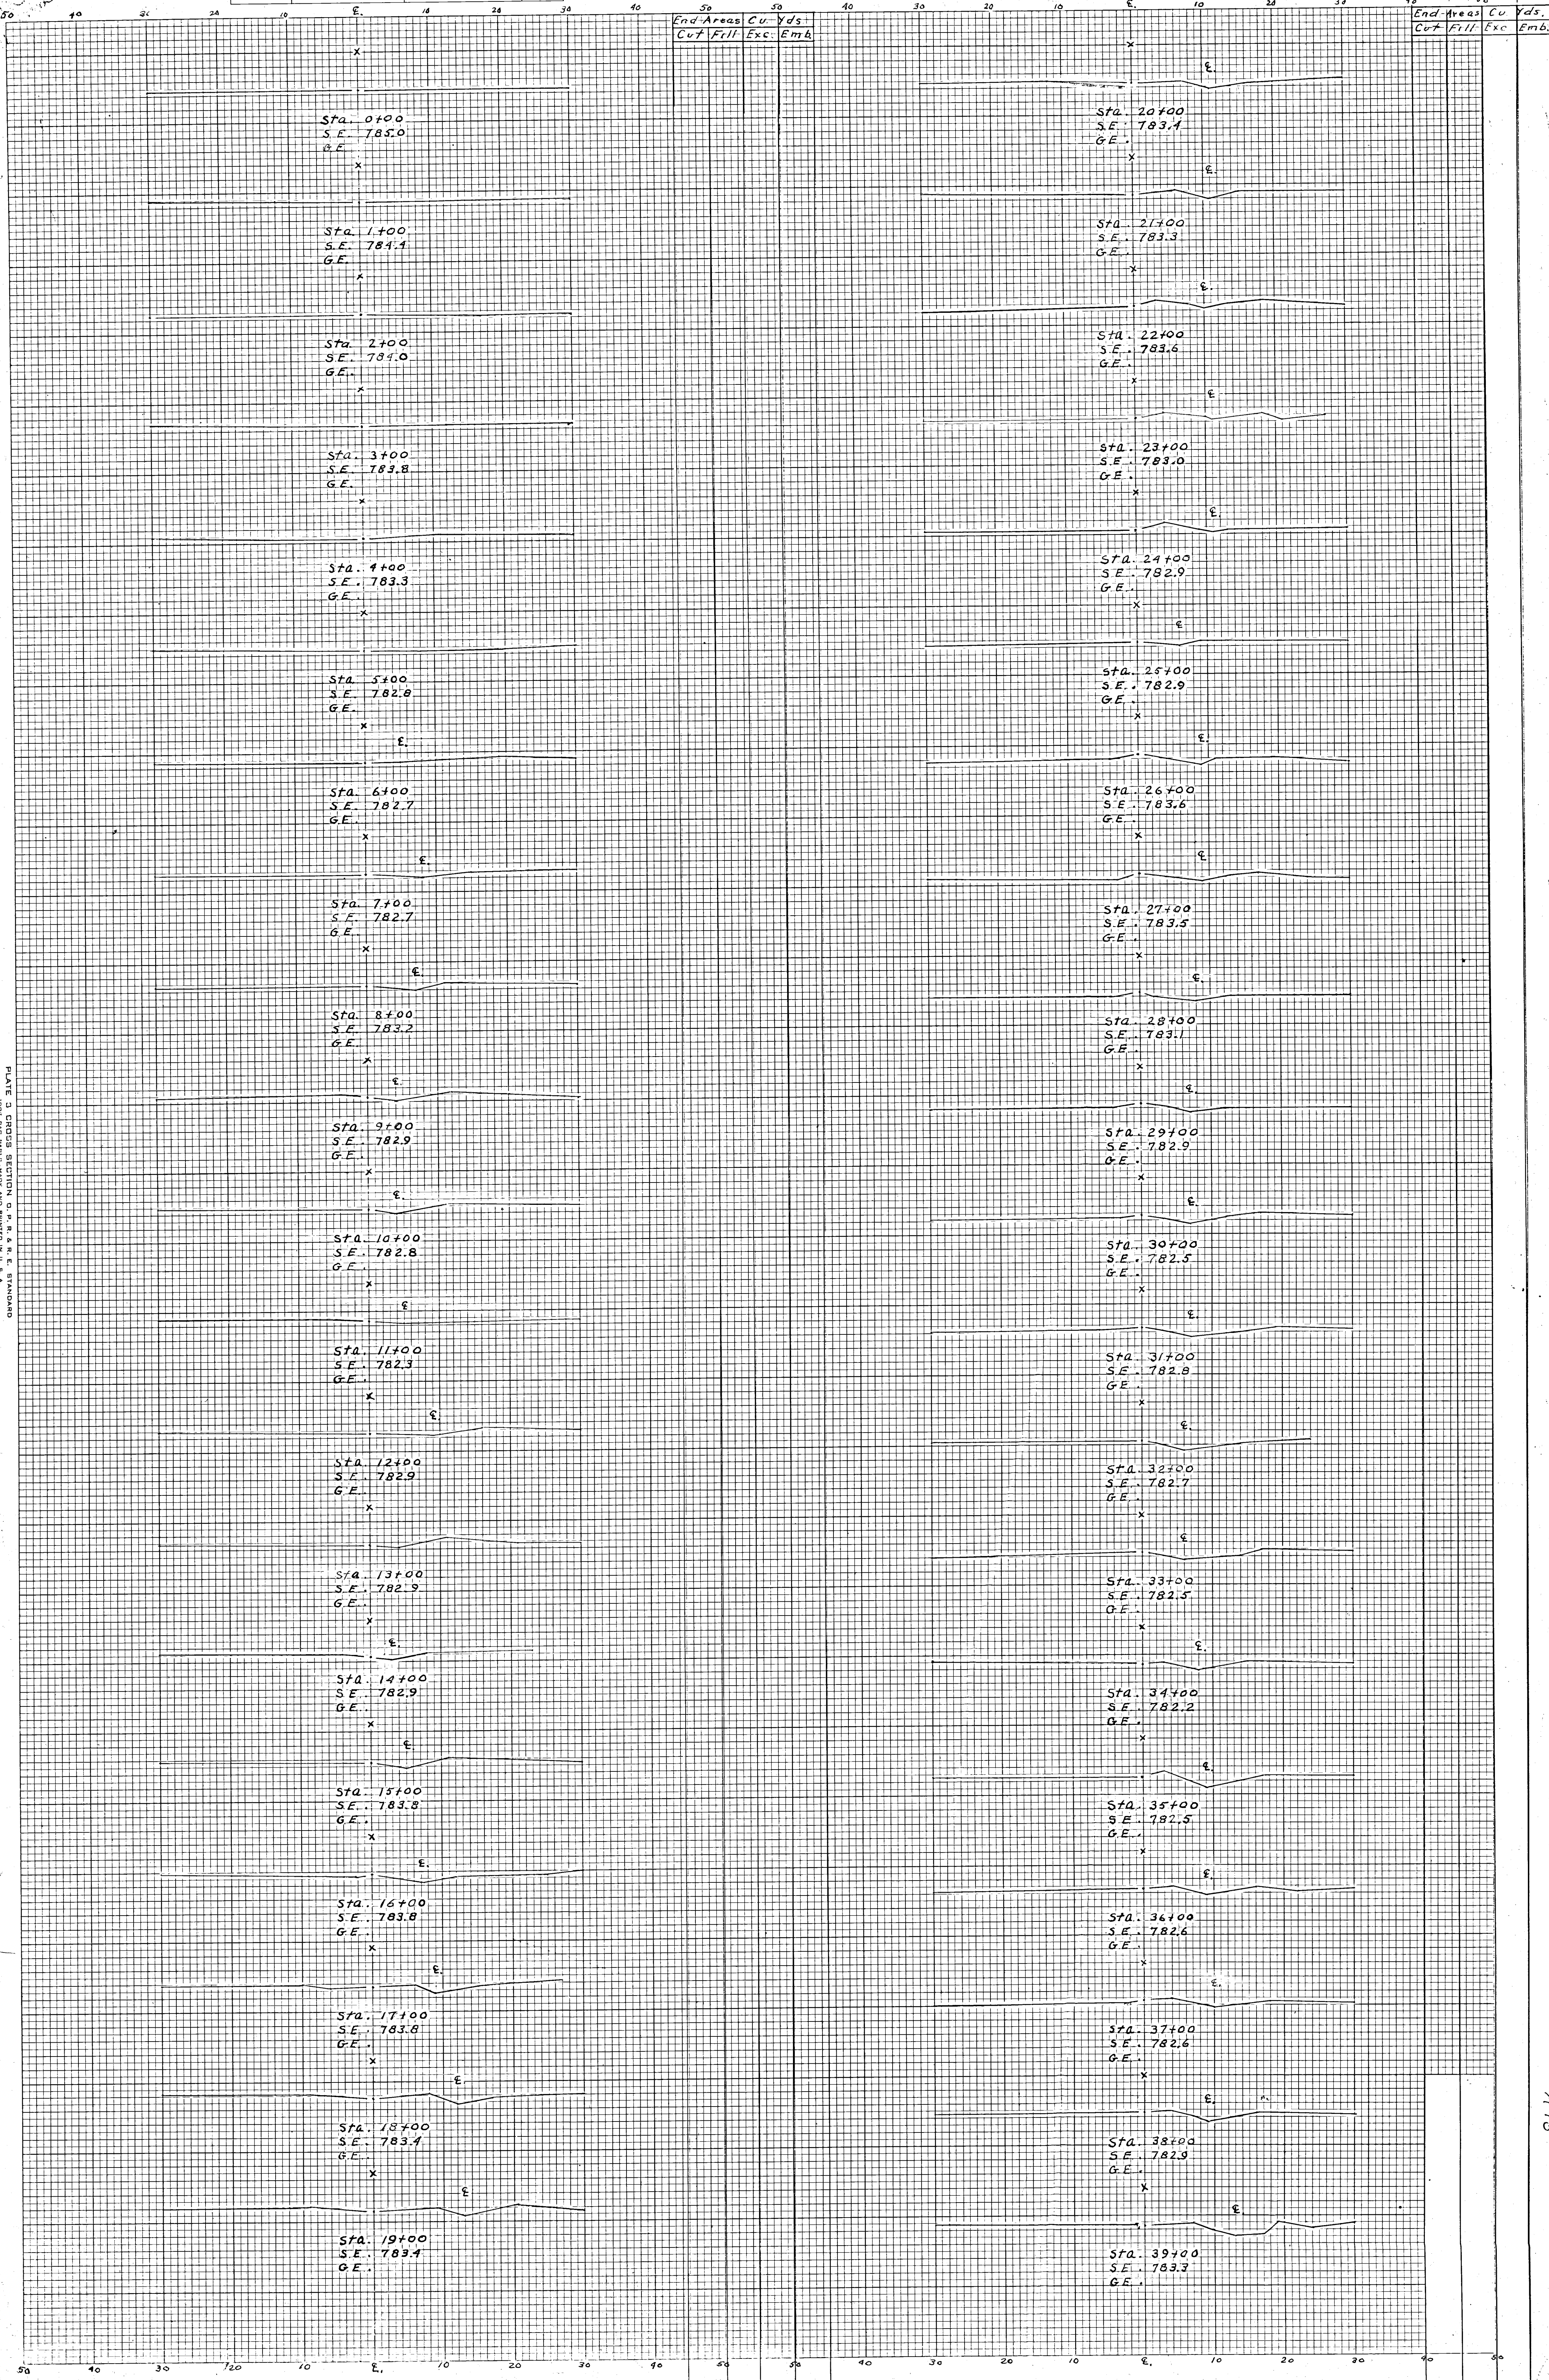


PLATE 3 CROSS SECTION OF LYE RUN DITCH
100' MAG. PHOTO. MADE AND PRINTED IN U. S. A.
EUGENE DITZGEN CO.

Lye Run Ditch