


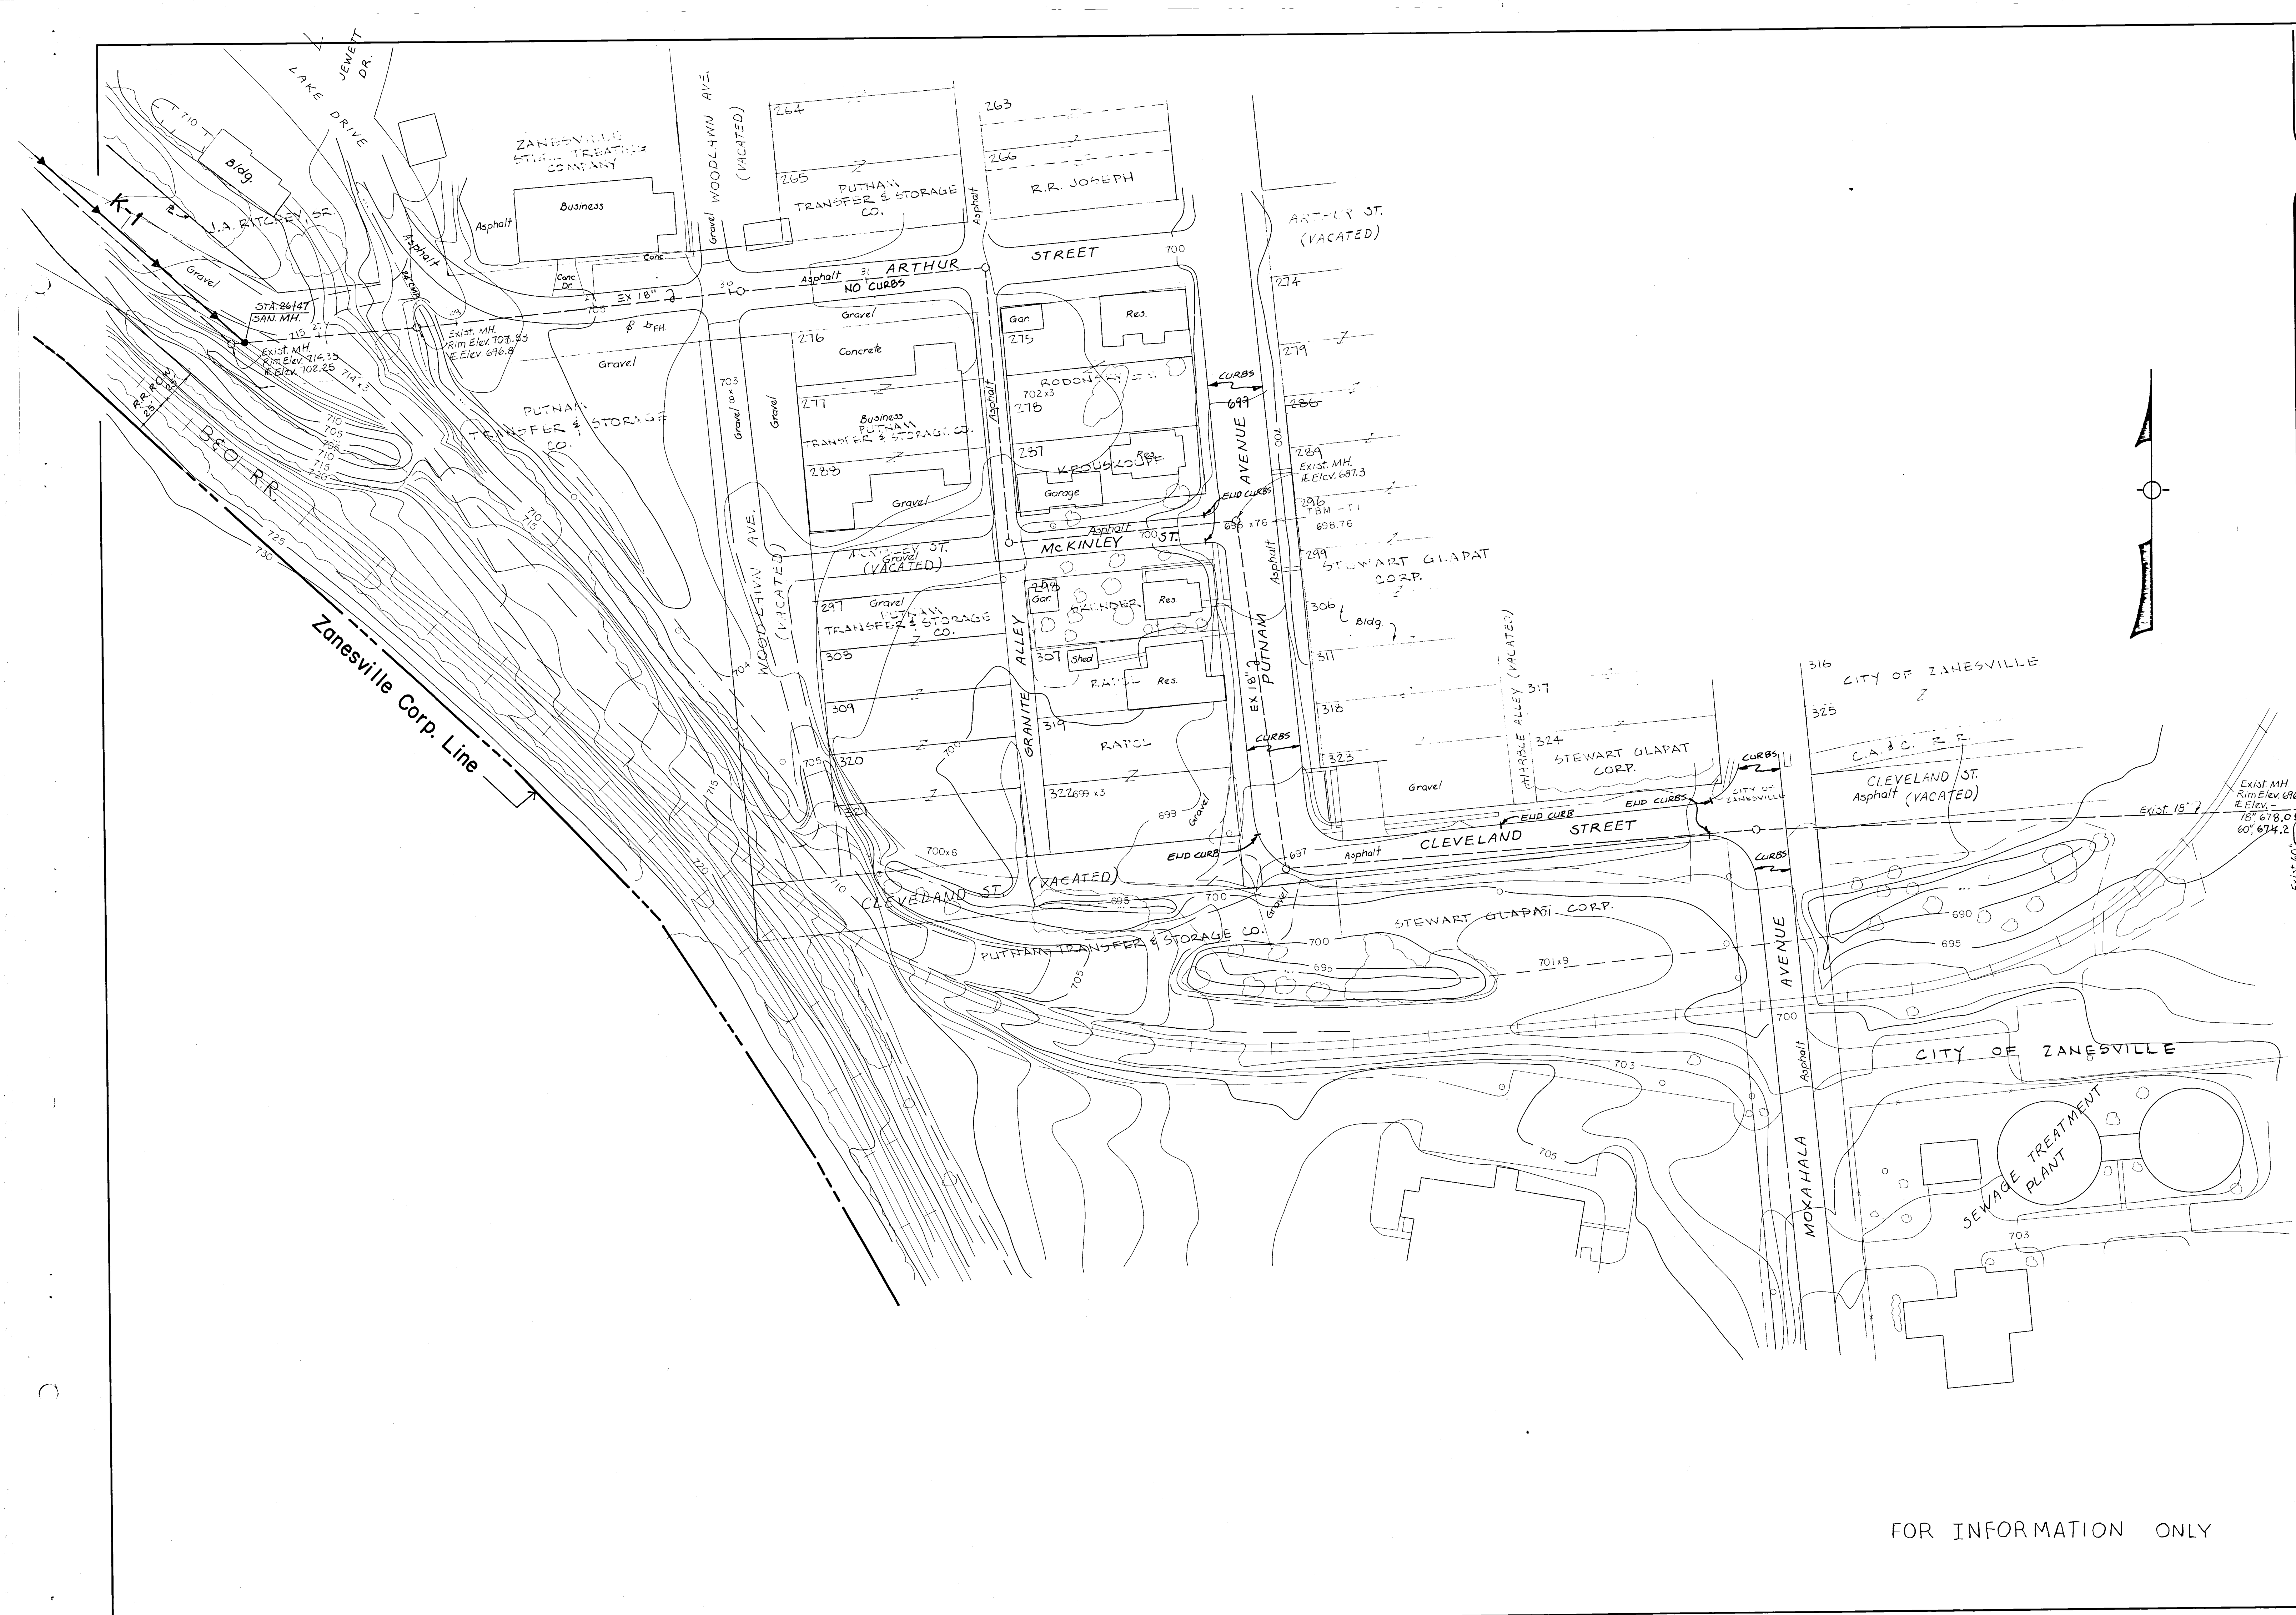

Revisions


Designed by: S.W.	Date: 9-82	Checked by: J.L.R.	Date: 9-2-82
Drawn by: W.H.J./M.H.	Date: 9-82	Approved by: J.L.R.	Date: 9-2-82

PLAN - Line: "K-1"

Maysville III Area Wastewater Project

MUSKINGUM COUNTY, OHIO

CONTRACT DIVISION A

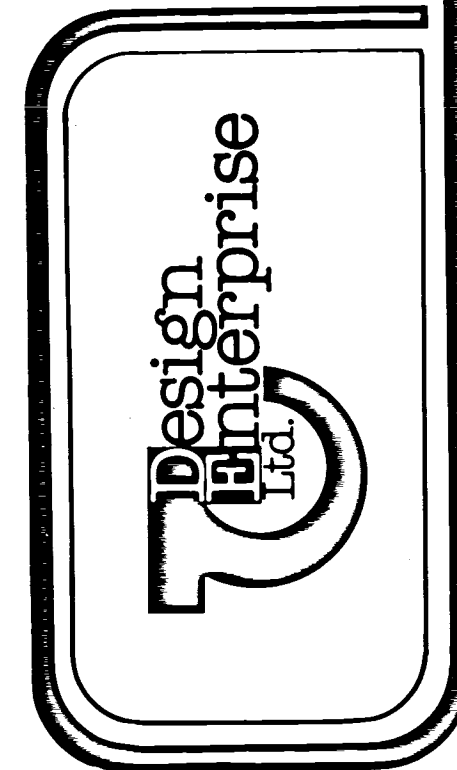

Scale
1" = 50'

Sheet
4 of 6

FOR INFORMATION ONLY